




EXISTING GROUND FLOOR PLAN  
SCALE 1:100 @ A1

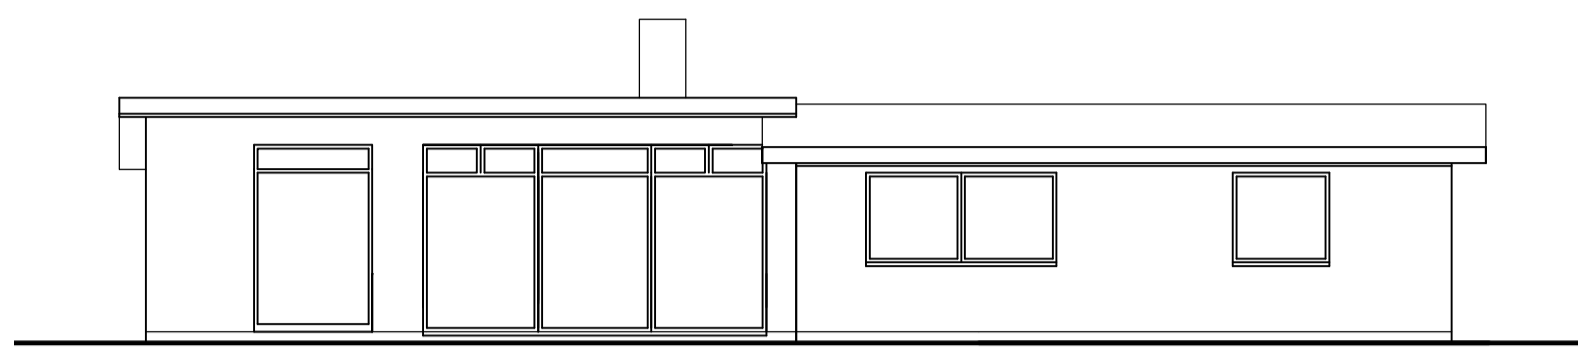


EXISTING REAR (SOUTH) ELEVATION  
SCALE 1:100 @ A1

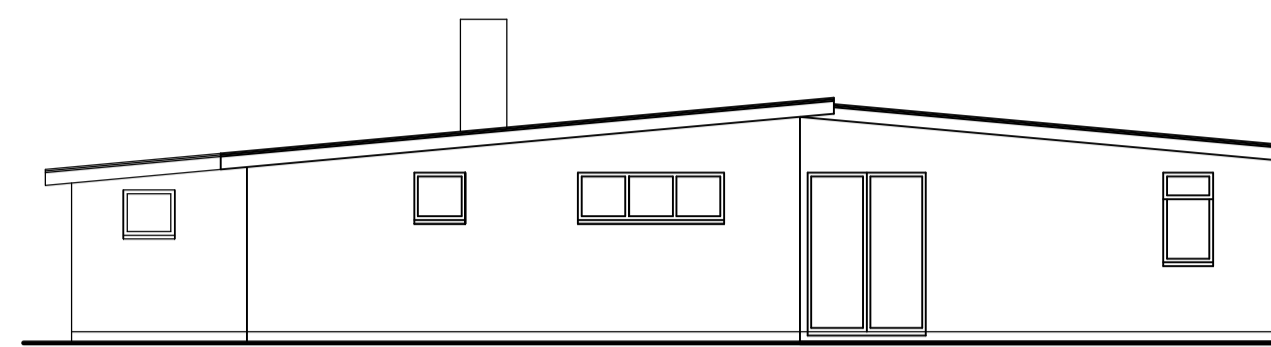


EXISTING SIDE (WEST) ELEVATION SCALE 1:100 @ A1

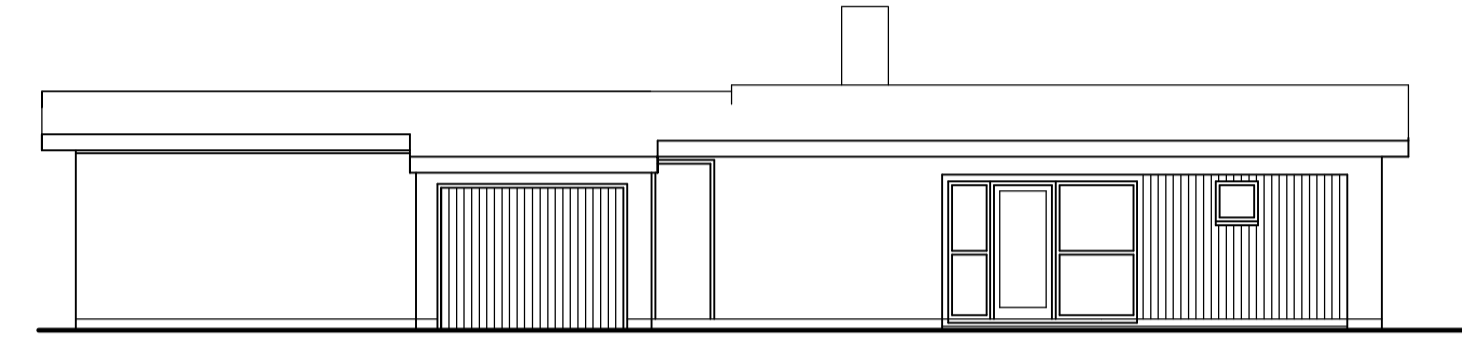

EXISTING FRONT (NORTH) ELEVATION SCALE 1:100 @ A1

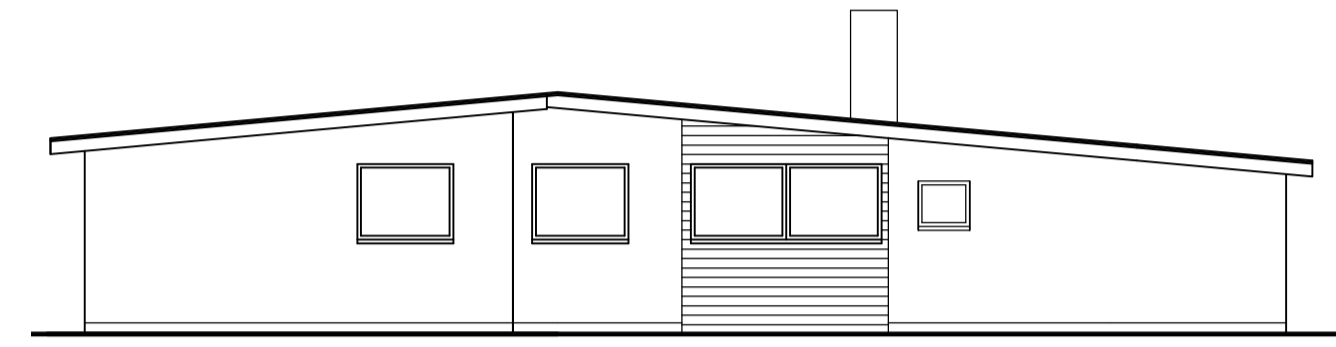


EXISTING SIDE (EAST) ELEVATION SCALE 1:100 @ A1

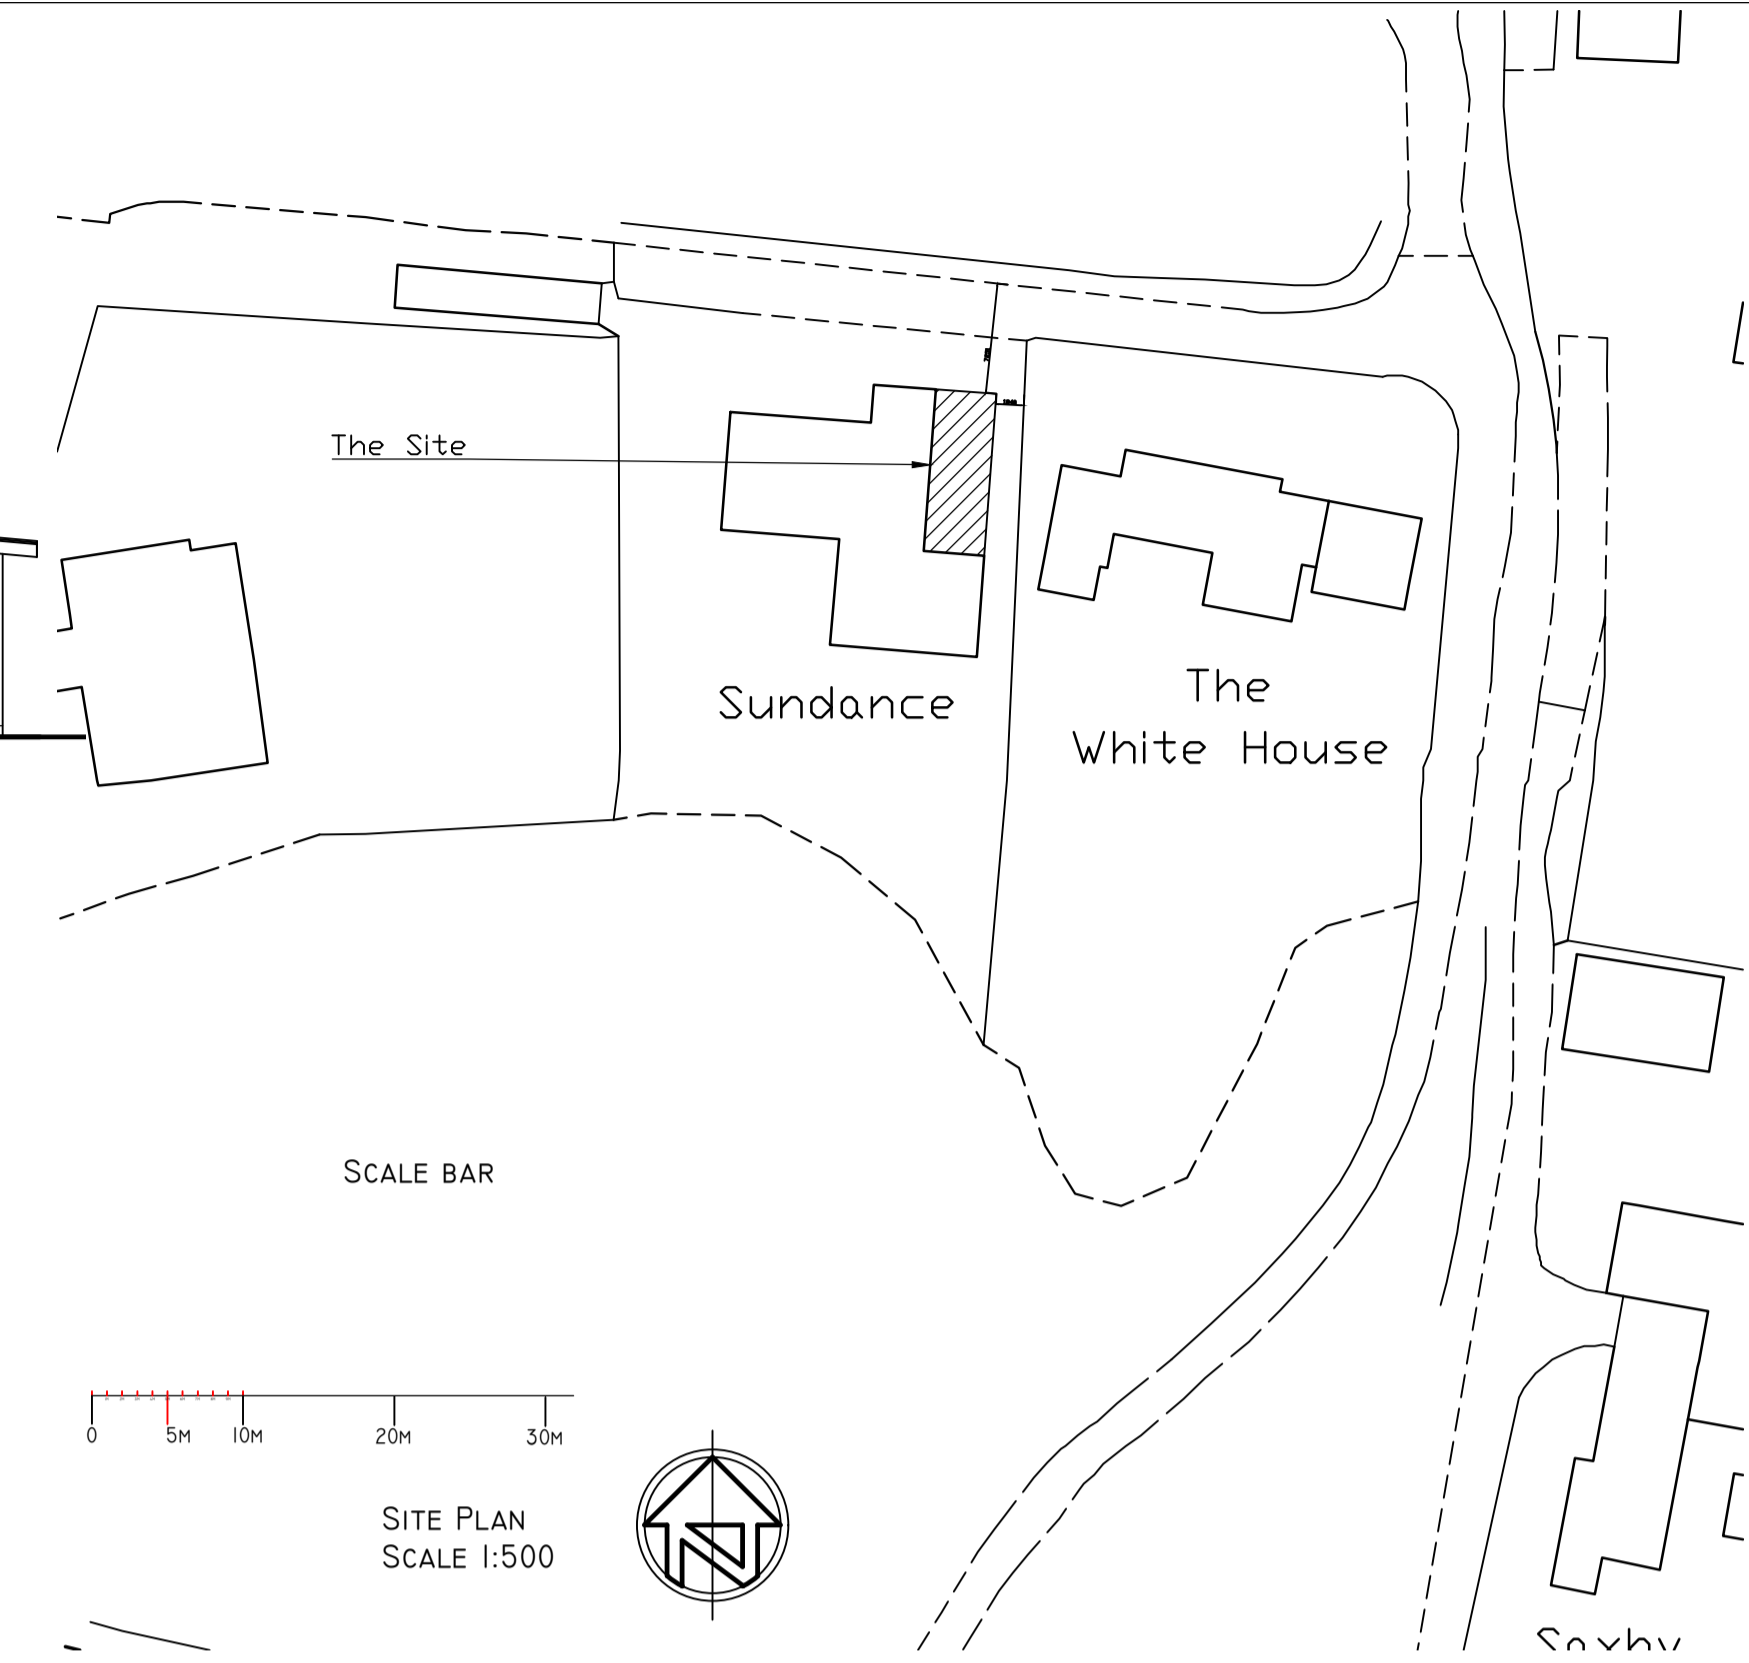


SCALE BAR


SITE PLAN  
SCALE 1:500

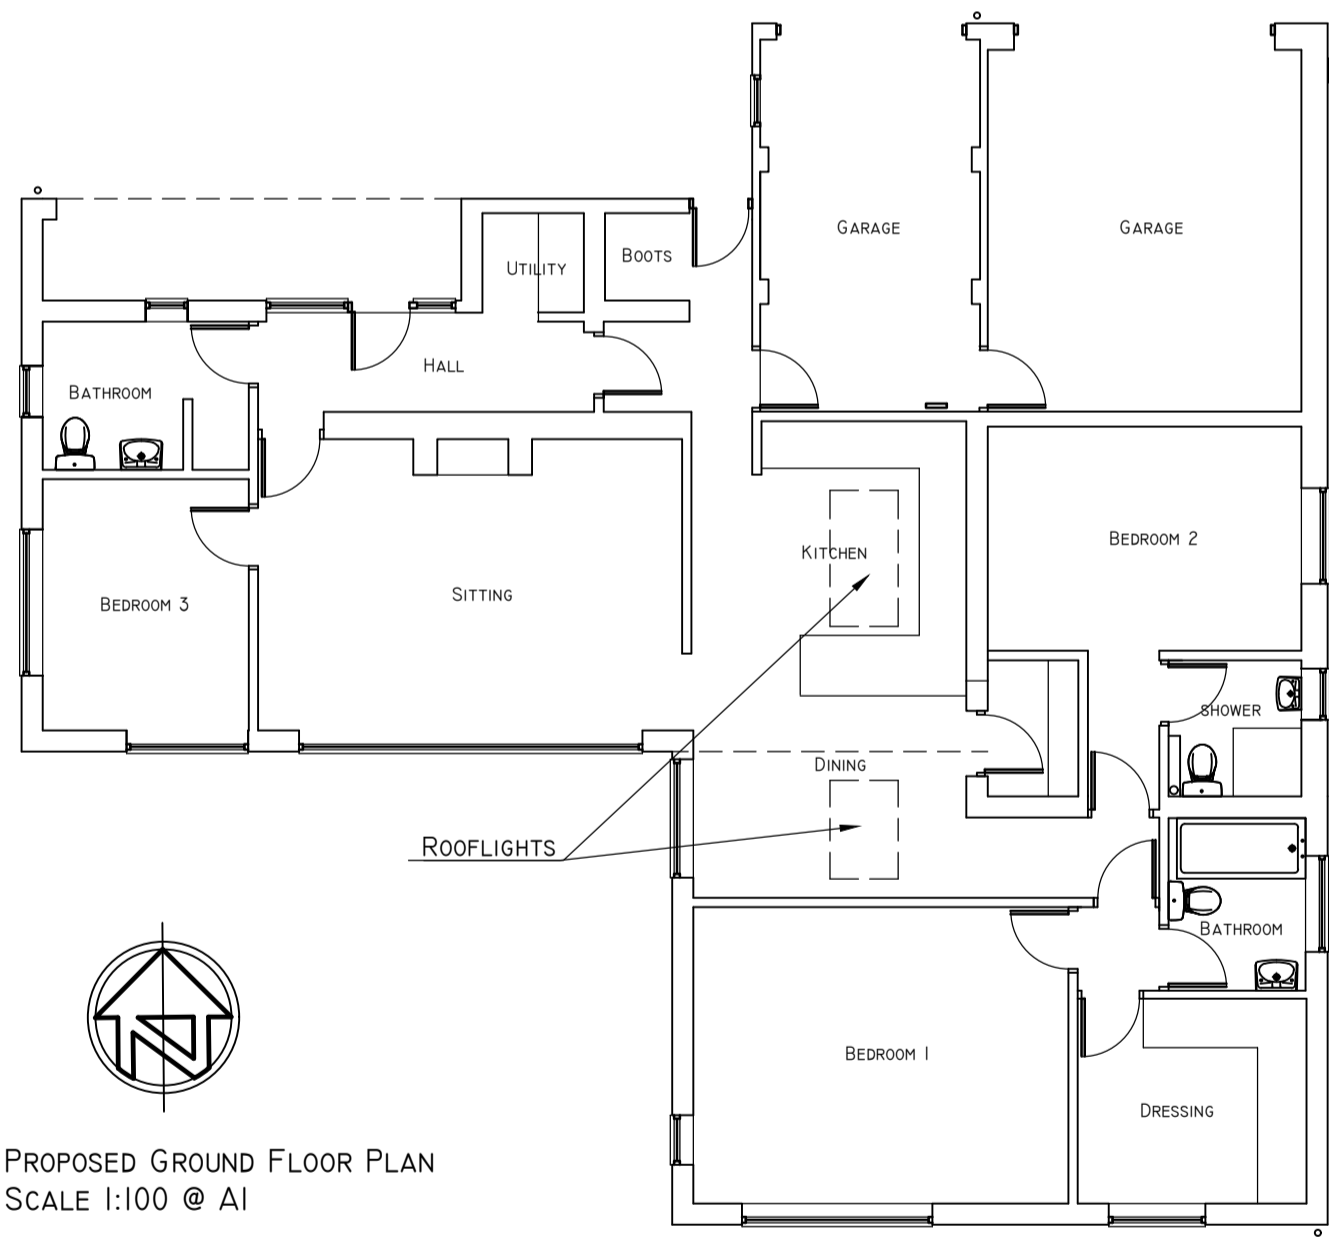


PROPOSED GROUND FLOOR PLAN  
SCALE 1:100 @ A1

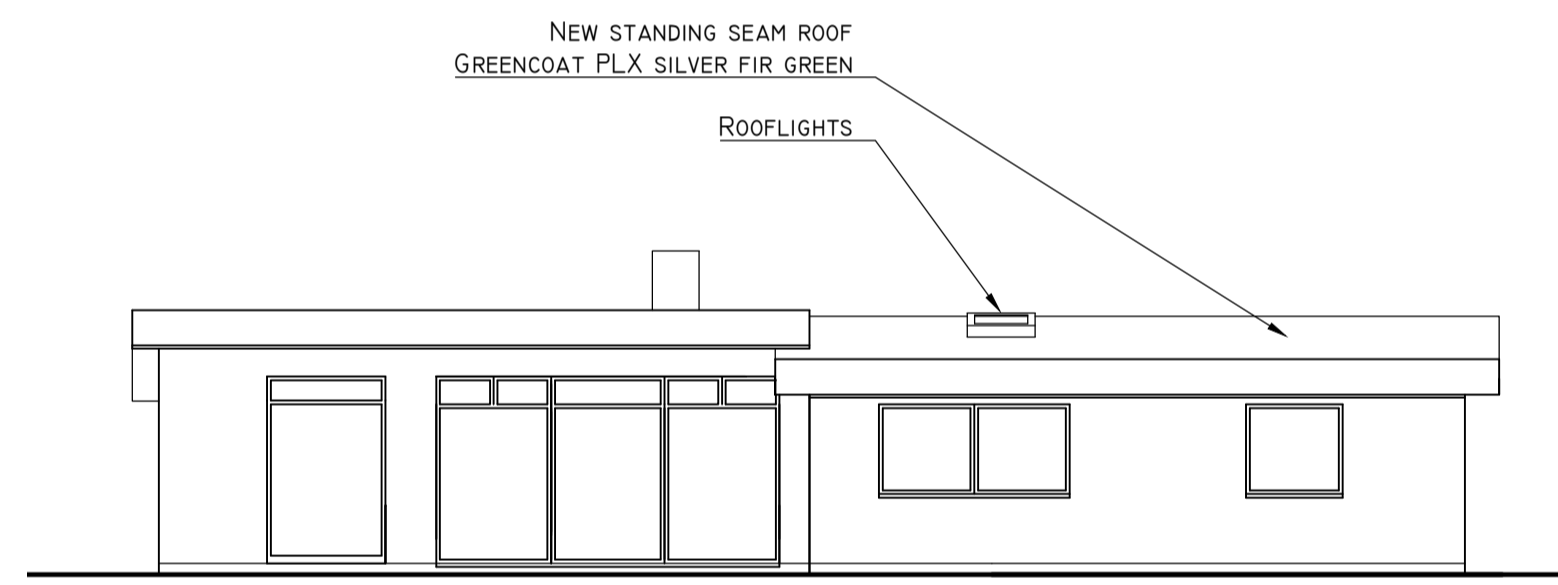


PROPOSED REAR (SOUTH) ELEVATION  
SCALE 1:100 @ A1

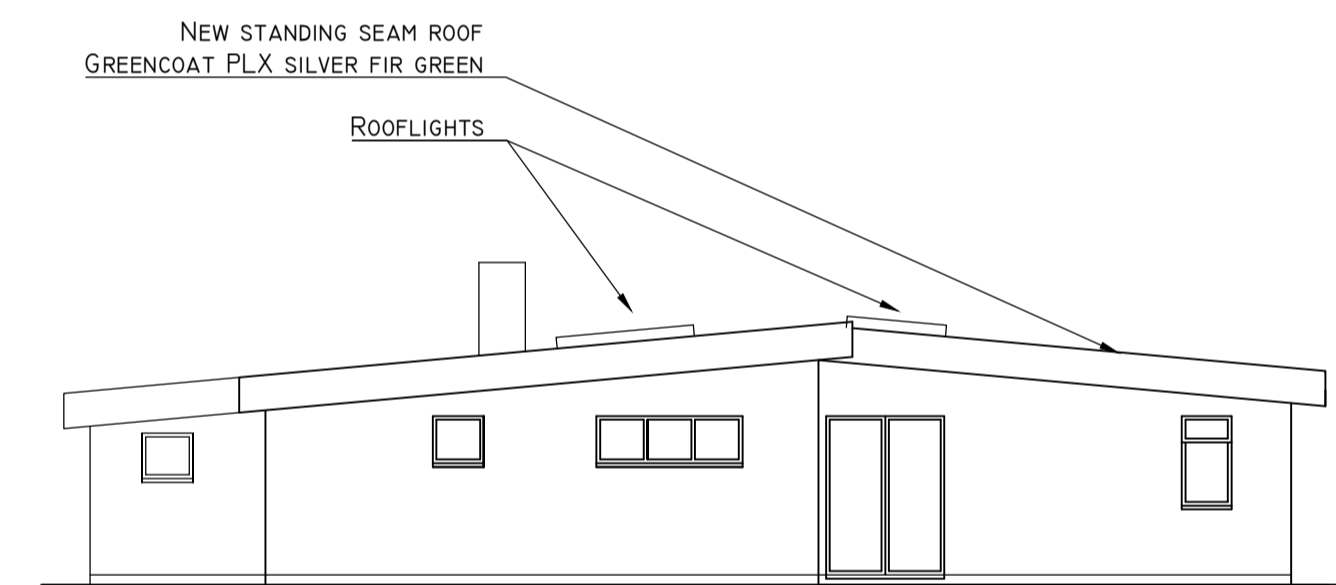


PROPOSED SIDE (WEST) ELEVATION SCALE 1:100 @ A1

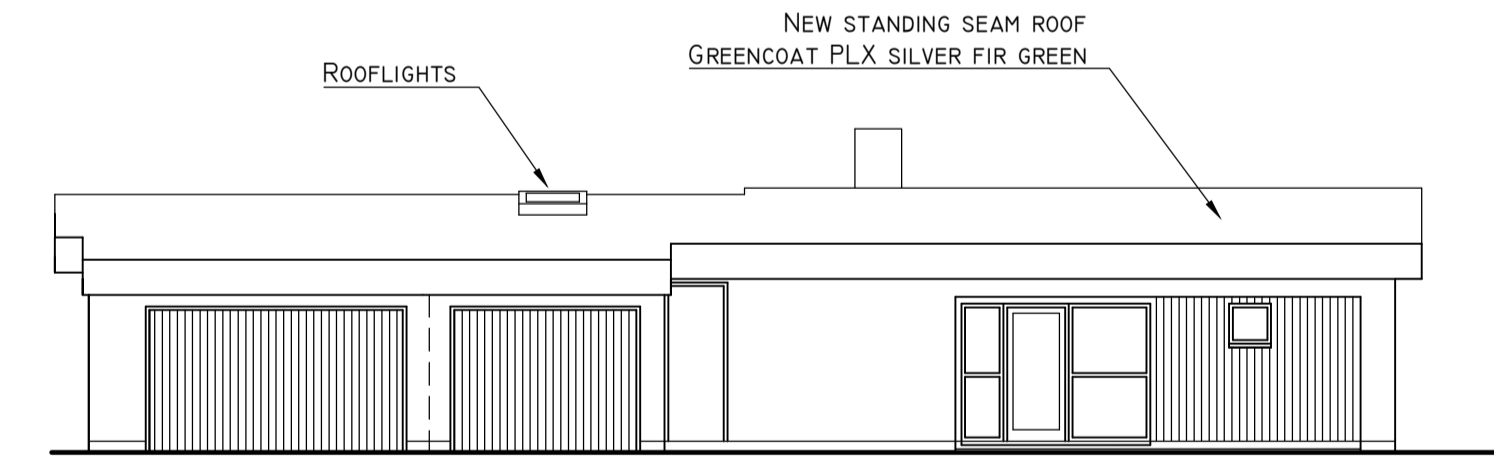

PROPOSED FRONT (NORTH) ELEVATION SCALE 1:100 @ A1

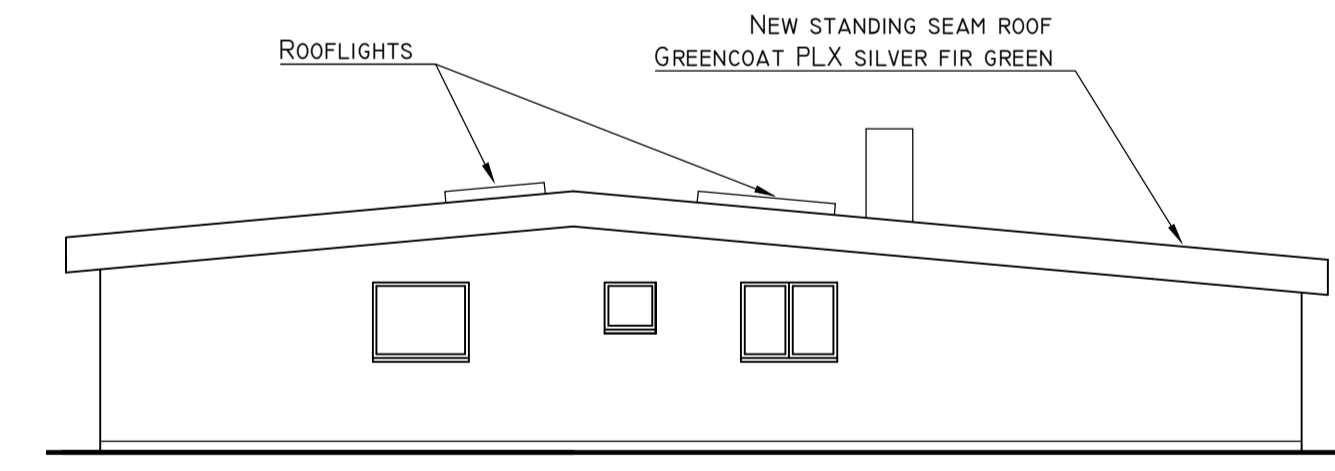

PROPOSED SIDE (EAST) ELEVATION SCALE 1:100 @ A1

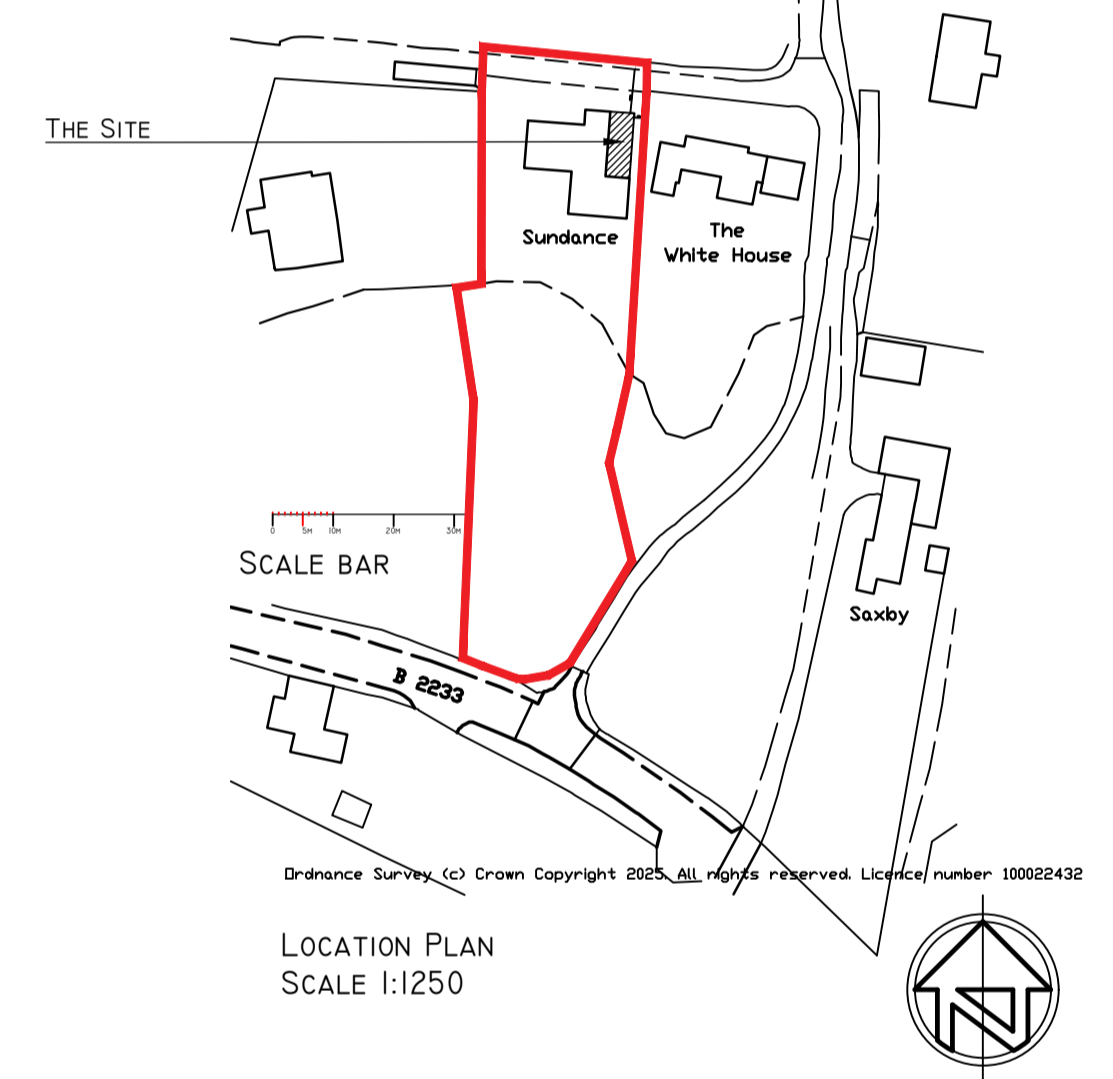

SCALE BAR

LOCATION PLAN  
SCALE 1:1250

01 | Planning | 02.01.26



Pope Stevens Architecture Ltd.  
Crossways | 2 Beech Avenue  
Chichester | West Sussex | PO19 3DR  
Telephone: 01243 782 796  
Email: pope.stevens@btinternet.com



Project  
Sundance  
Yapton  
West Sussex

---

Drawing  
Planning Application  
Proposed extension and alterations  
Location, Site, Floor Plans and elevations

---

Date	Drawn by	Scale
September 2025 CDP		as shown @ A1

---

Drawing No.	Revision
DPA-01	01