


DRAFT

① GROUND FLOOR PLAN - AS EXISTING
Scale: 1:50

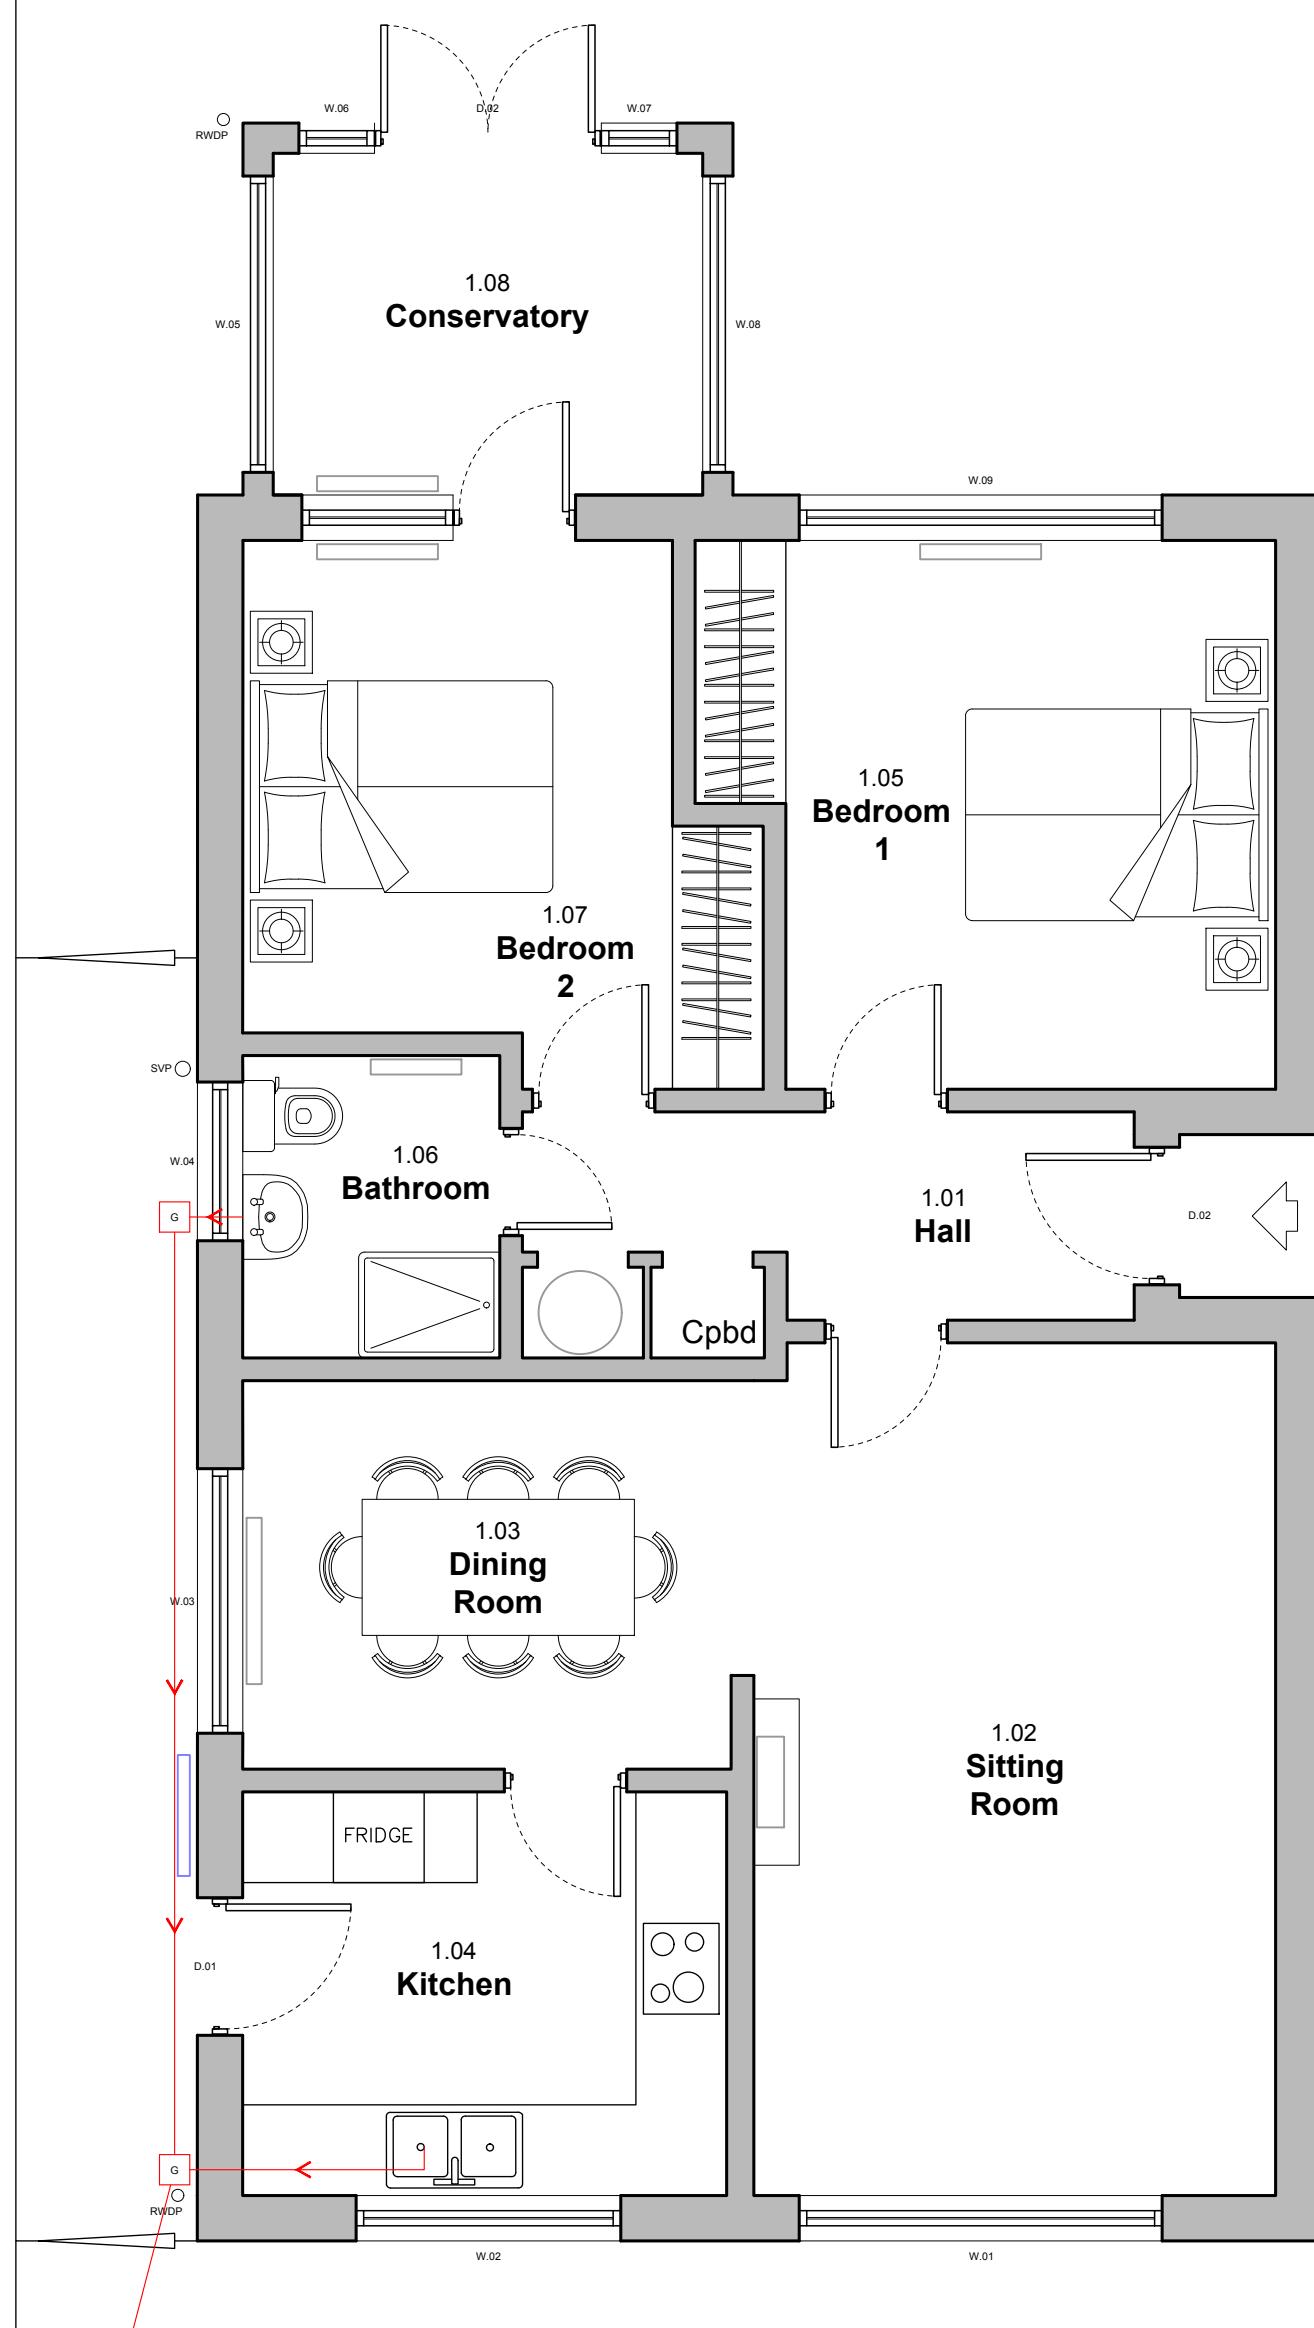

Revisions		
Date 28/08/2024 20/09/2024	Rev /	Details Issued for Information Issued for Planning
Notes		
<p>This drawing has been prepared for the purpose of gaining planning permission only and does not purport to be a working or construction drawing and should not be used for any building or contractual purposes.</p> <p>This drawing has been prepared based on survey drawings and information prepared by others.</p> <p>All dimensions and levels on all drawings must be checked and verified on site before commencement of works.</p>		
Existing Areas GEA: 95.75m ² Ground Floor GLA: 79.80m ²		
Project No. 155	Drawing No. 010	Revision /
Project Title & Address 29 Cherry Tree Drive Eastergate, Chichester West Sussex, PO20 3RR		
Drawing Title Ground Floor Plan as Existing		
Scale 1:50@A3	Creation Date Aug 2024	Status PLAN



B.Newton Architecture

B.Newton Architecture
Chichester, West Sussex
T: +44 788 609 1177
E: bnewtonarchitecture@gmail.com

Project Title & Address
29 Cherry Tree Drive
Eastergate, Chichester
West Sussex, PO20 3RR

Drawing Title
Ground Floor Plan
as Existing

Scale
1:50@A3

Creation Date
Aug 2024

Status
PLAN