


## DRAFT

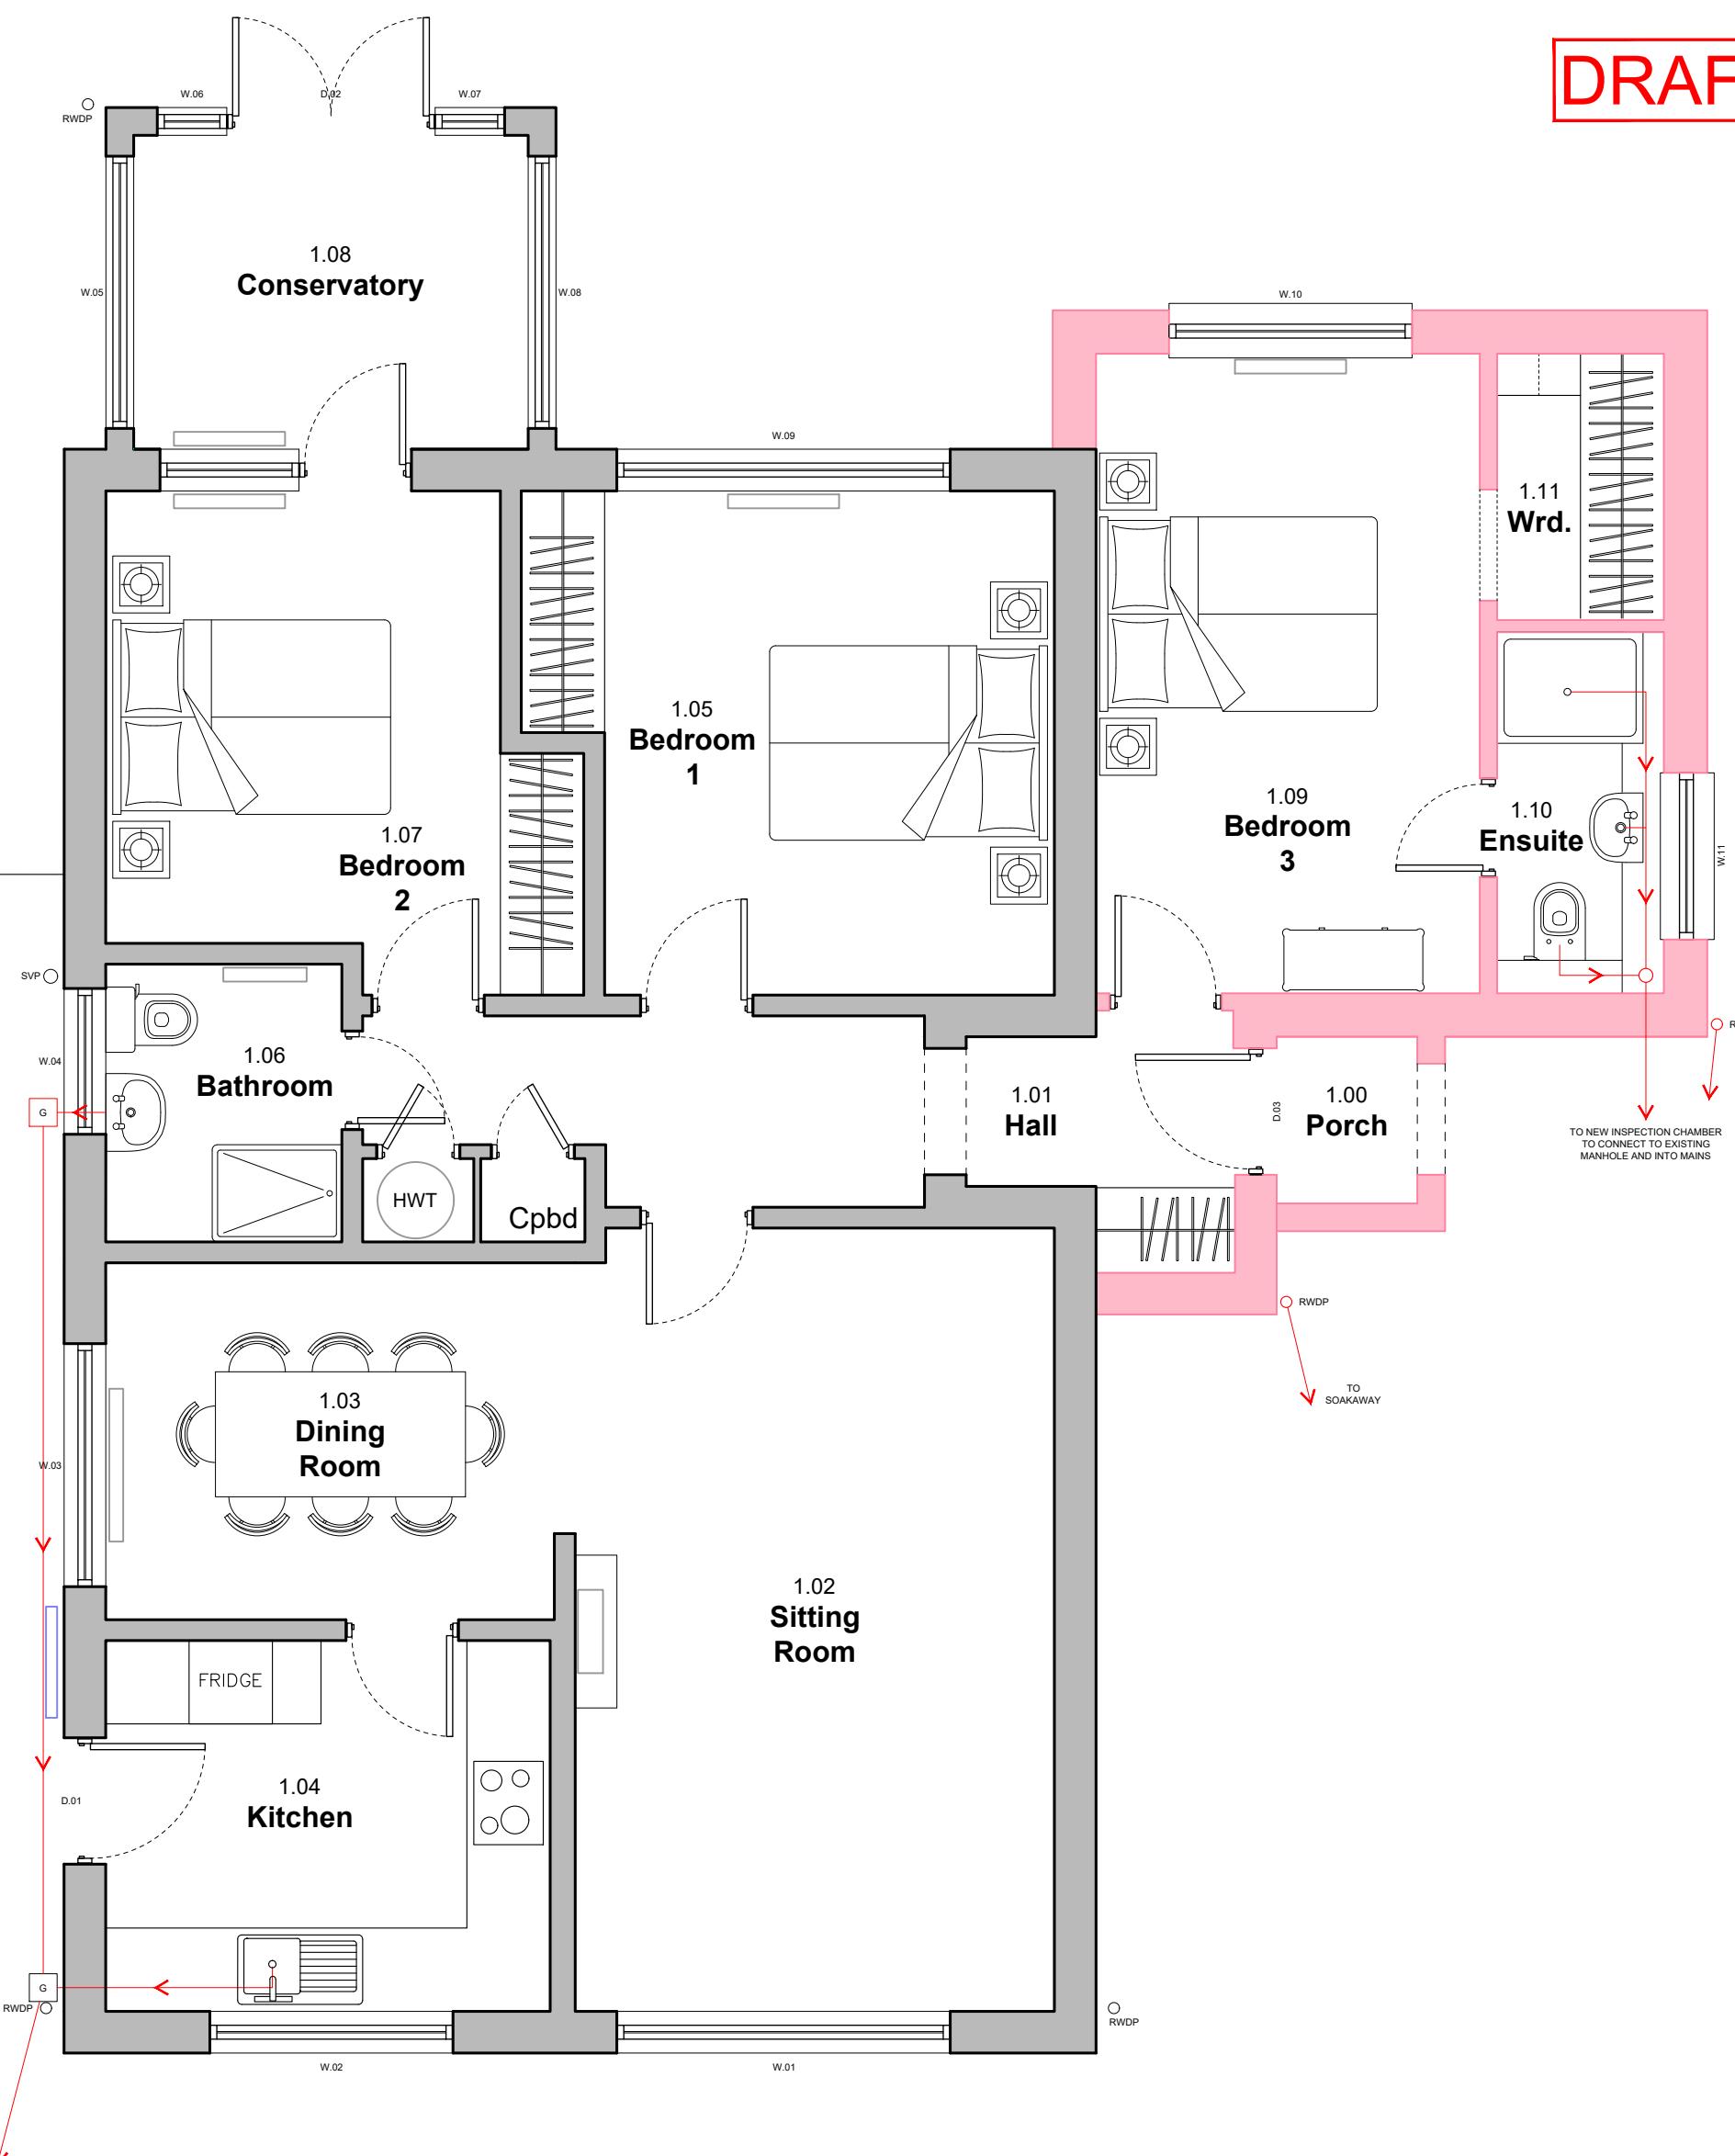

1 GROUND FLOOR PLAN - AS PROPOSED  
Scale: 1:50

Scale: 1:50

A horizontal scale bar divided into five equal segments by vertical tick marks. The segments are shaded dark grey. Above the scale, the numbers 0, 1, 2, 3, 4, and 5 are positioned above their respective tick marks. Below the scale, the text "PHYSICAL SCALE IN METRES 1:50" is centered.

Revisions														
Date 24/09/2024	Rev /	Details Issued for Information Issued for Planning												
 <p><b>B.Newton Architecture</b> B.Newton Architecture Chichester, West Sussex <b>T: +44 788 609 1177</b> E: bnewtonarchitecture@gmail.com</p> <p><b>Project Title &amp; Address</b> <b>29 Cherry Tree Drive</b> Eastergate, Chichester West Sussex, PO20 3RR</p> <p><b>Notes</b> This drawing has been prepared for the purpose of gaining planning permission only and does not purport to be a working or contractual drawing and should not be used for any building or contractual purposes. This drawing has been prepared based on survey drawings and information prepared by others. All dimensions and levels on all drawings must be checked and verified on site before commencement of works.</p> <p><b>Existing Areas</b>                    <b>Proposed Areas</b> GEA: 93.75m<sup>2</sup>                    GEA: 119.10m<sup>2</sup> Ground Floor GIA: 79.40m<sup>2</sup>            Ground Floor GIA: 104.50m<sup>2</sup></p>														
<p style="text-align: center;">N</p>  <p><b>Drawing Title</b> <b>Ground Floor Plan</b> <b>as Proposed</b></p> <table border="1"> <thead> <tr> <th>Scale</th> <th>Creation Date</th> <th>Status</th> </tr> </thead> <tbody> <tr> <td>1:50@A3</td> <td>Aug 2024</td> <td><b>PLAN</b></td> </tr> <tr> <th>Project No.</th> <th>Drawing No.</th> <th>Revision</th> </tr> <tr> <td>155</td> <td>110</td> <td>/</td> </tr> </tbody> </table>			Scale	Creation Date	Status	1:50@A3	Aug 2024	<b>PLAN</b>	Project No.	Drawing No.	Revision	155	110	/
Scale	Creation Date	Status												
1:50@A3	Aug 2024	<b>PLAN</b>												
Project No.	Drawing No.	Revision												
155	110	/												