


DRAFT

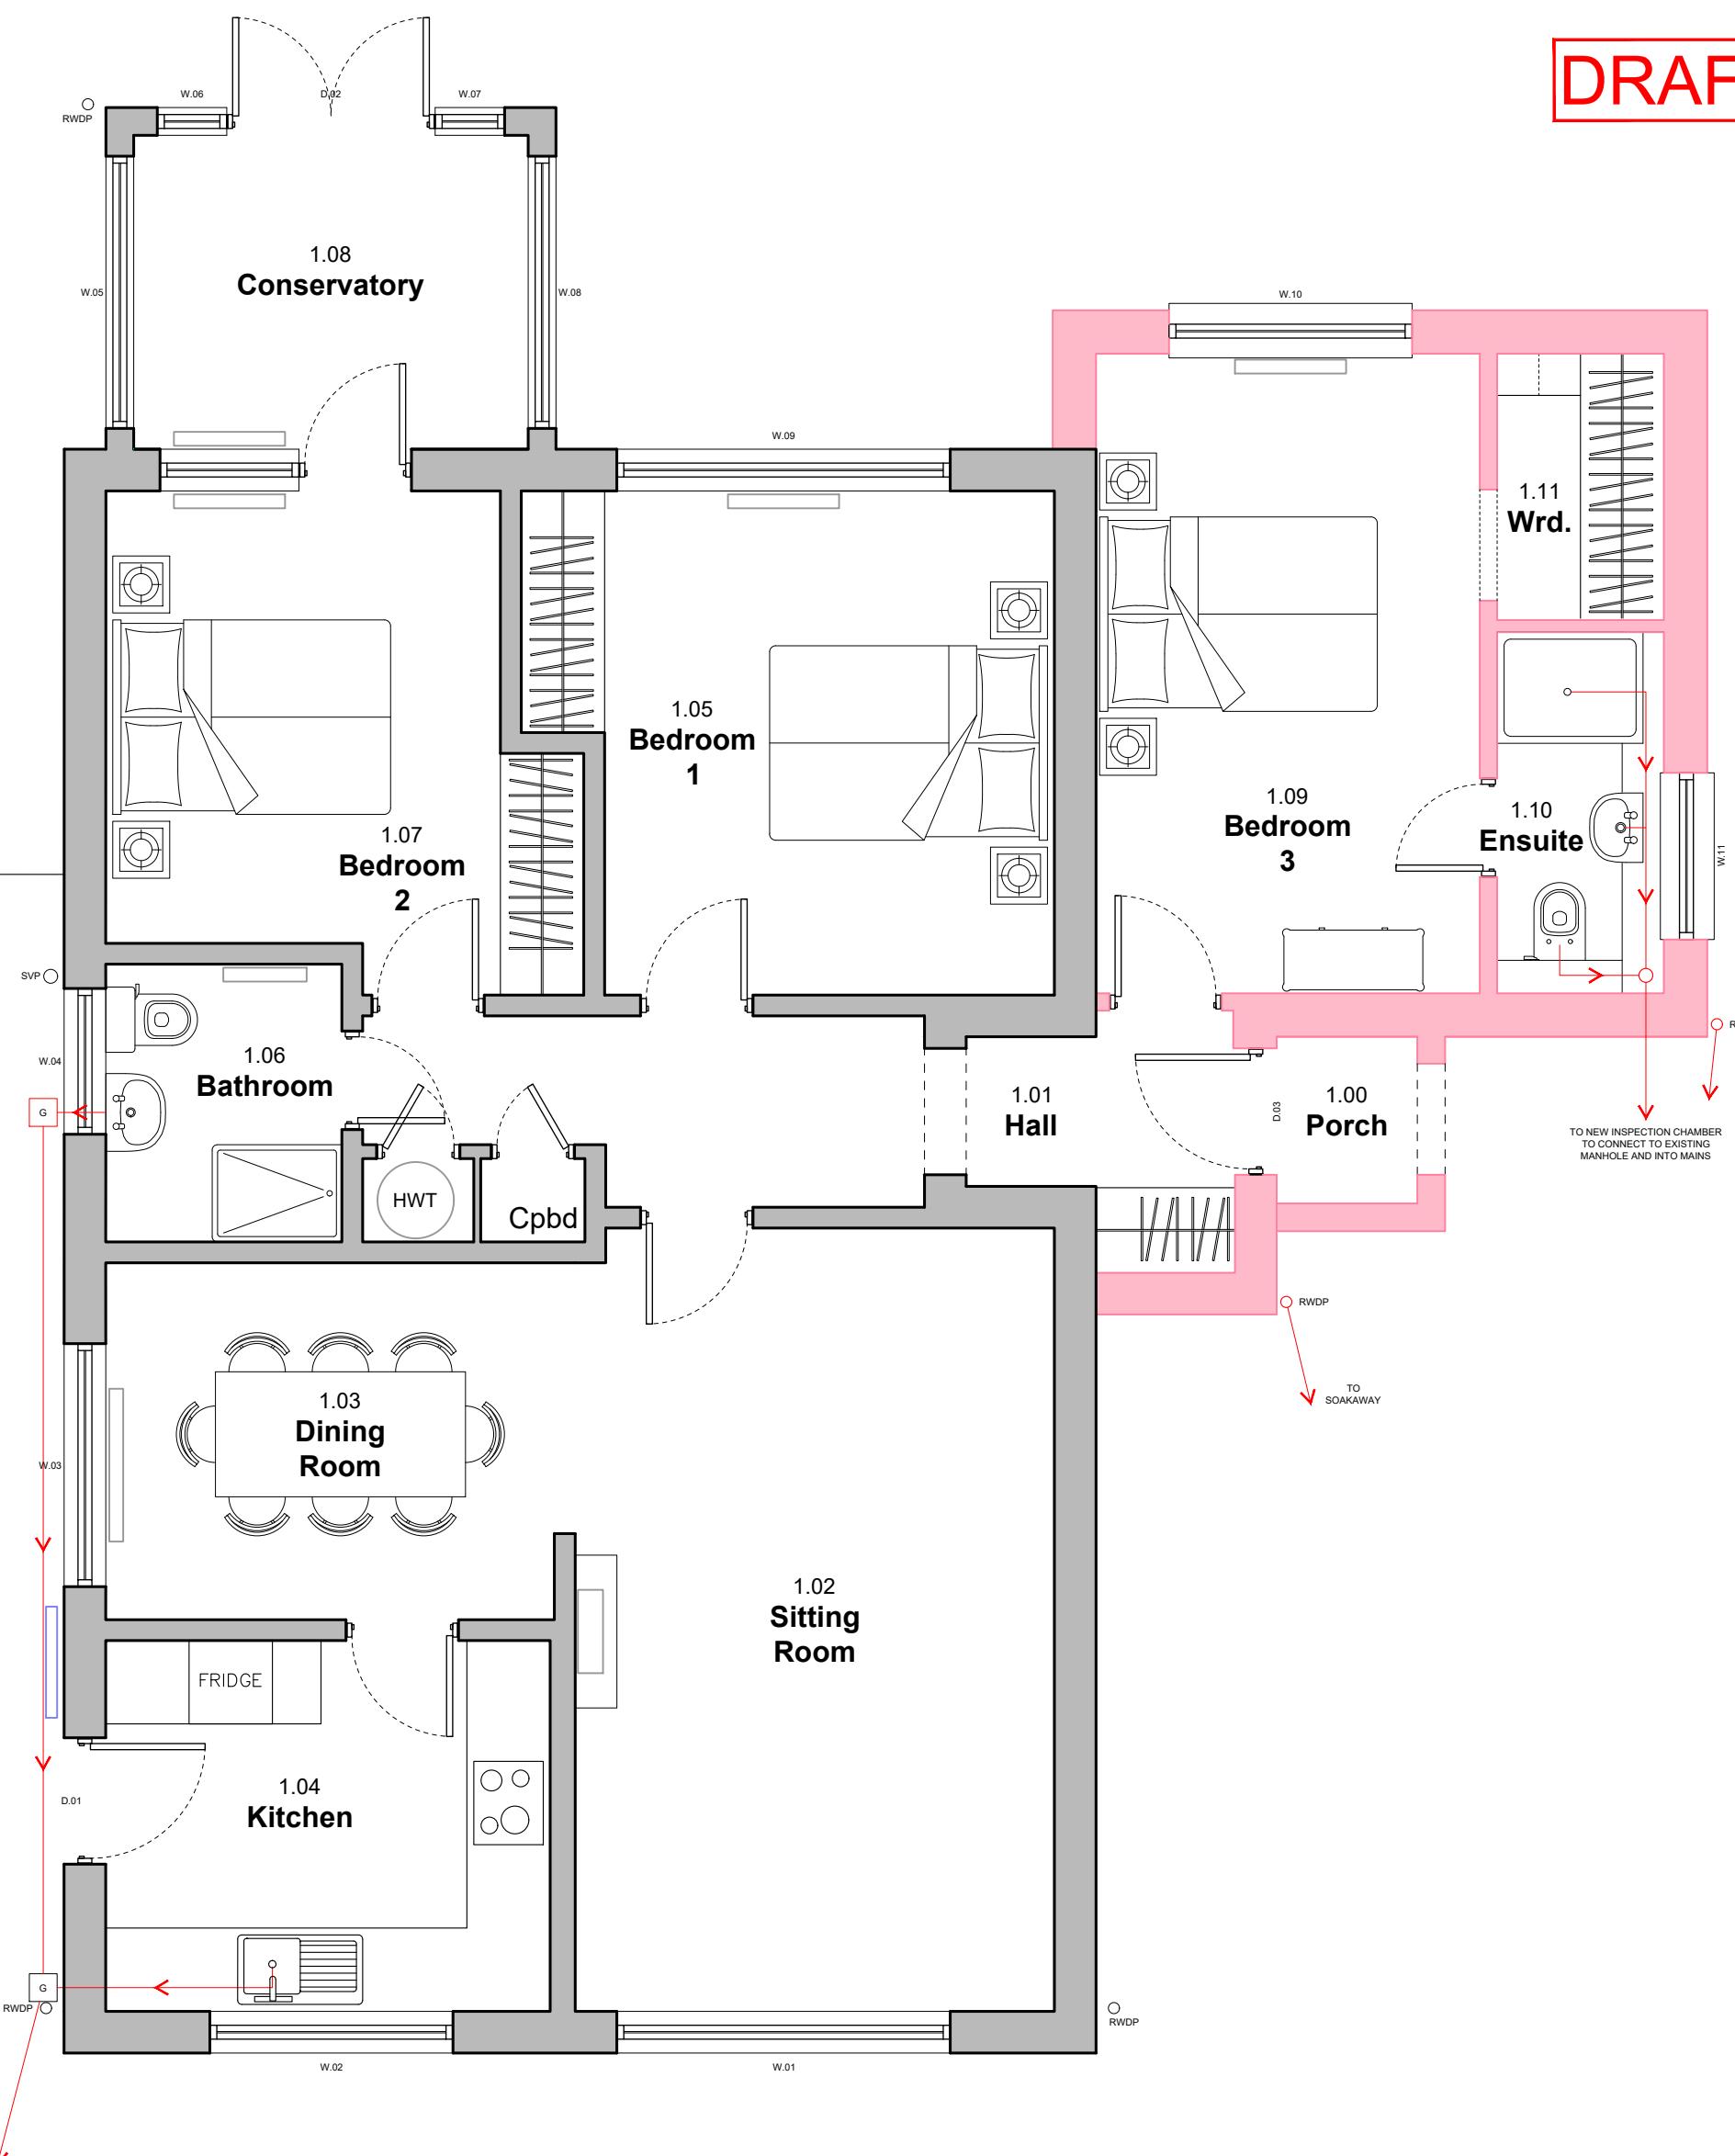

1 GROUND FLOOR PLAN - AS PROPOSED
Scale: 1:50

Scale: 1:50

A horizontal scale bar divided into five equal segments by vertical tick marks. The segments are shaded dark grey. Above the scale, the numbers 0, 1, 2, 3, 4, and 5 are positioned above their respective tick marks. Below the scale, the text "PHYSICAL SCALE IN METRES 1:50" is centered.

Revisions			
Date 24/09/2024 30/09/2024	Rev / /	Details Issued for Information Issued for Planning	
		N 	
<p>B.Newton Architecture</p> <p>B.Newton Architecture Chichester, West Sussex</p> <p>T: +44 788 609 1177</p> <p>E: bnewtonarchitecture@gmail.com</p>			
<p>Project Title & Address</p> <p>29 Cherry Tree Drive</p> <p>Eastergate, Chichester West Sussex, PO20 3RR</p>			
<p>Notes</p> <p>This drawing has been prepared for the purpose of gaining planning permission only and does not purport to be a working or contractual drawing and should not be used for any building or contractual purposes.</p> <p>This drawing has been prepared based on survey drawings and information prepared by others.</p> <p>All dimensions and levels on all drawings must be checked and verified on site before commencement of works.</p>			
<p>Drawing Title</p> <p>Ground Floor Plan</p> <p>as Proposed</p>			
Existing Areas GEA: 93.75m ² Ground Floor GIA: 79.40m ²	Proposed Areas GEA: 119.10m ² Ground Floor GIA: 104.50m ²	Scale 1:50@A3	Creation Date Aug 2024
Project No. 155	Drawing No. 110	Revision /	DISTRICT COUNCIL BN/132244HH