
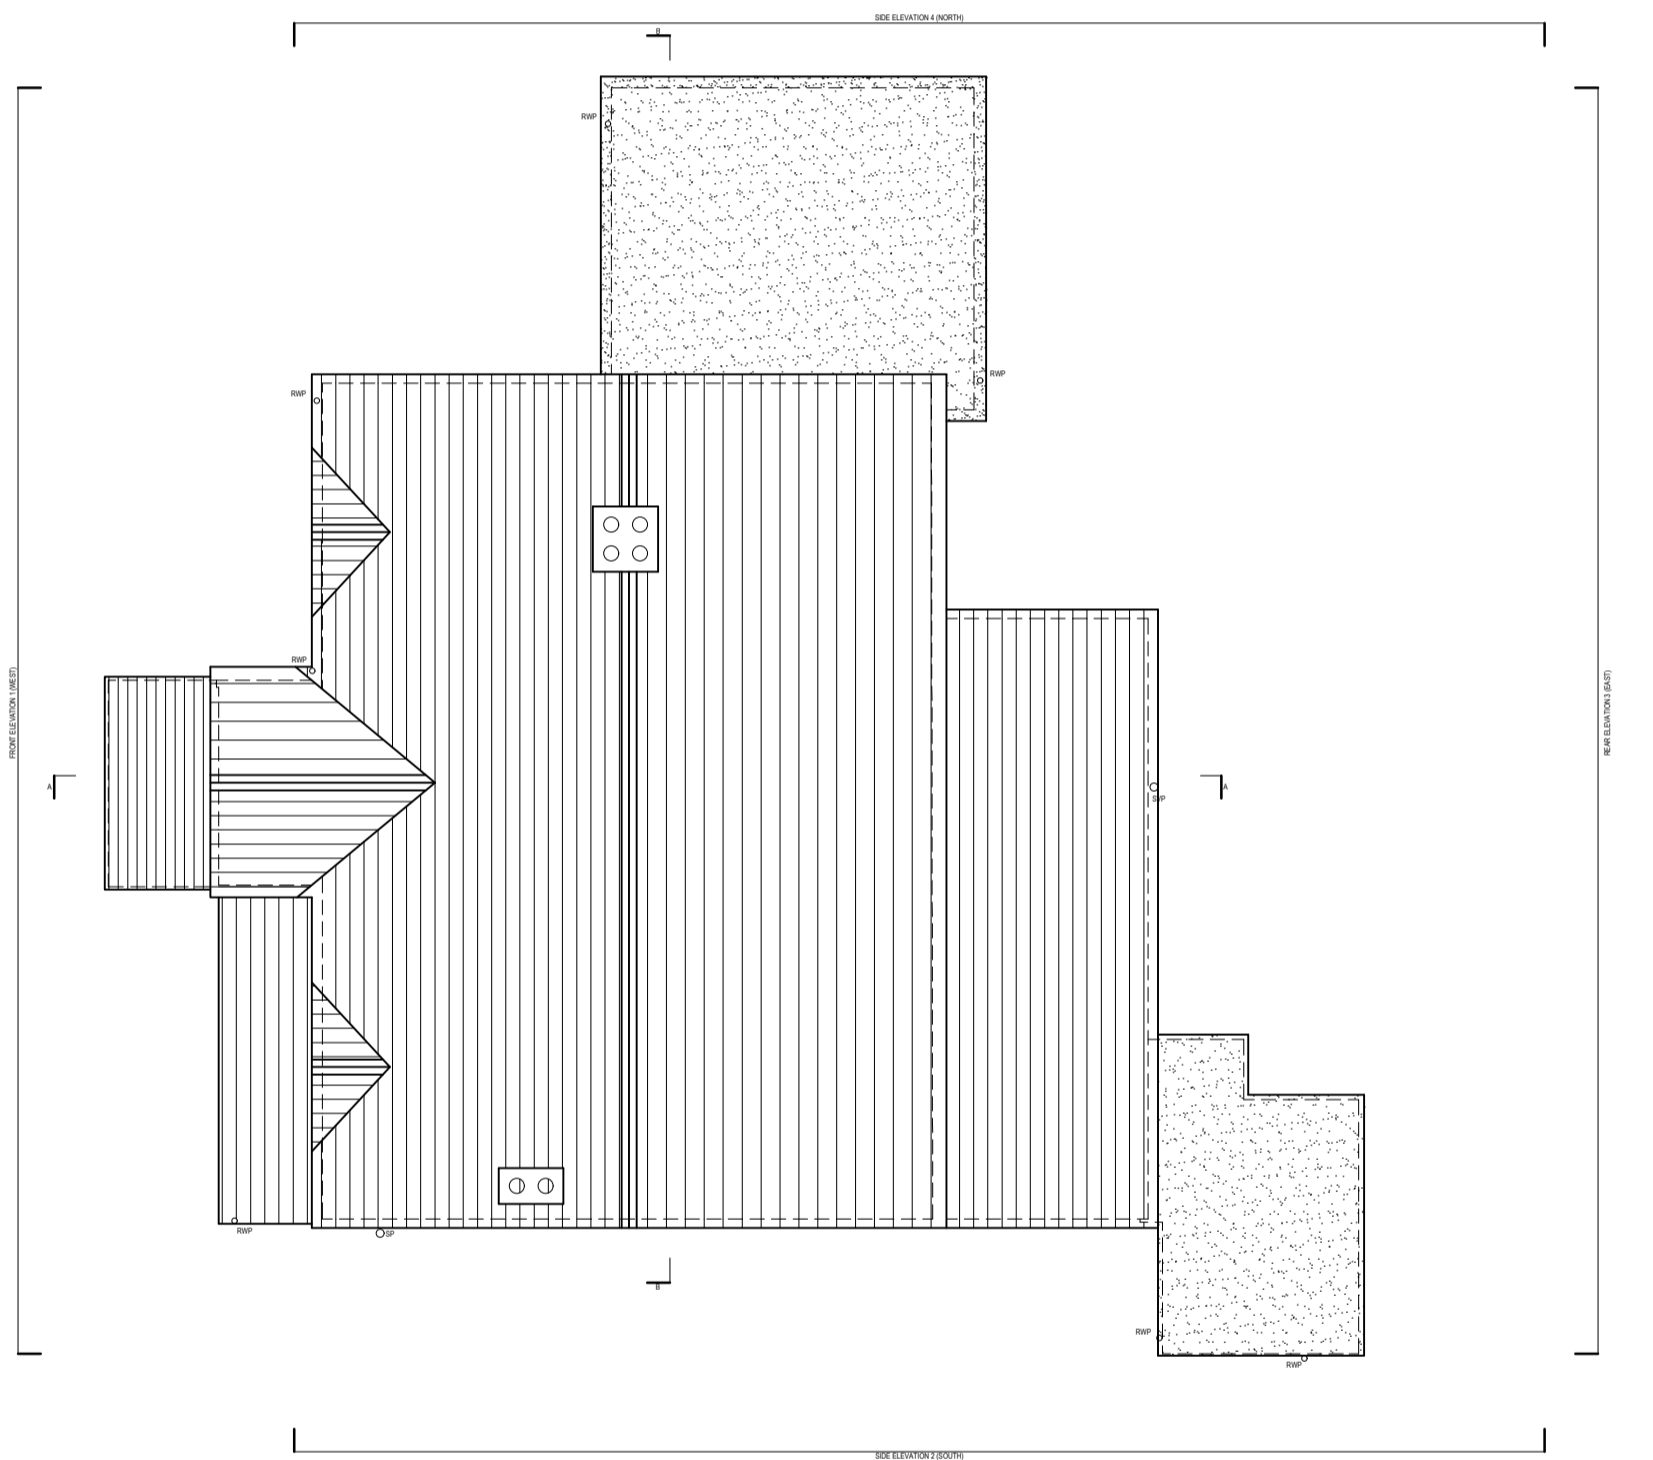
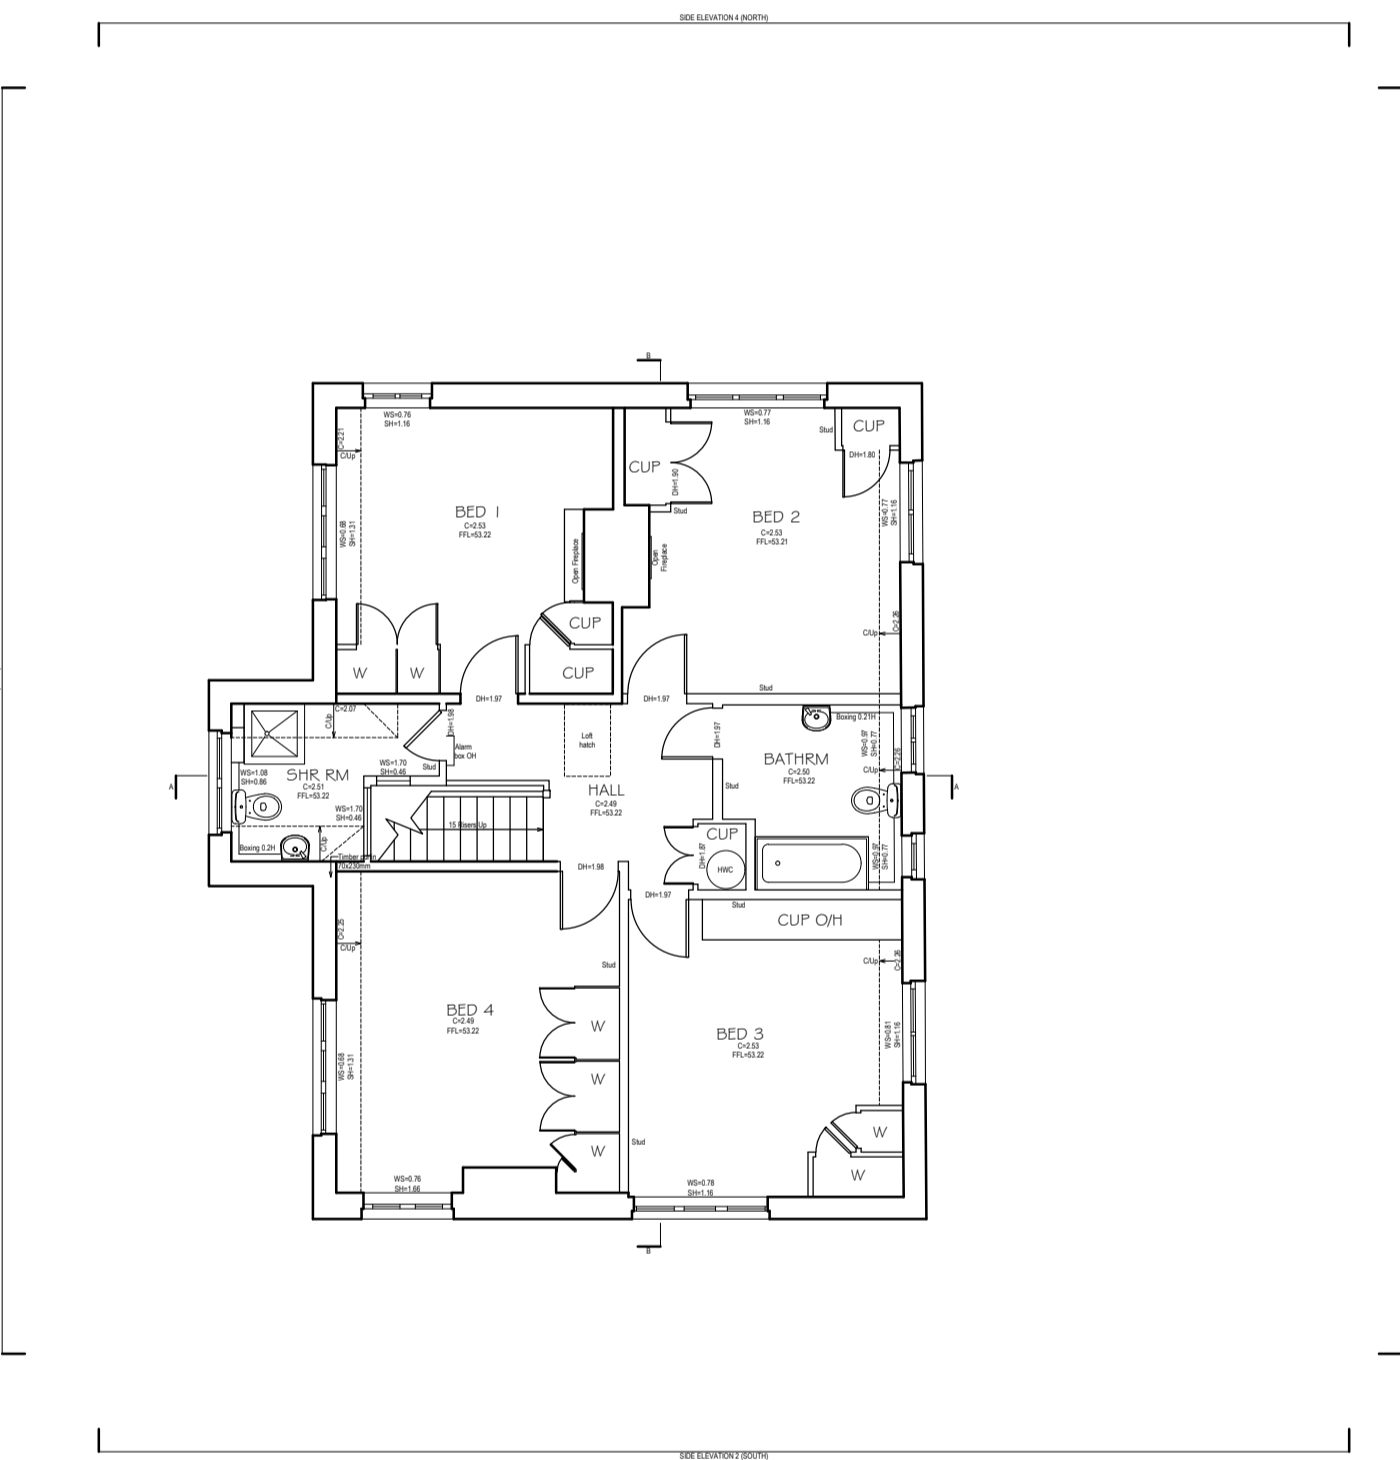
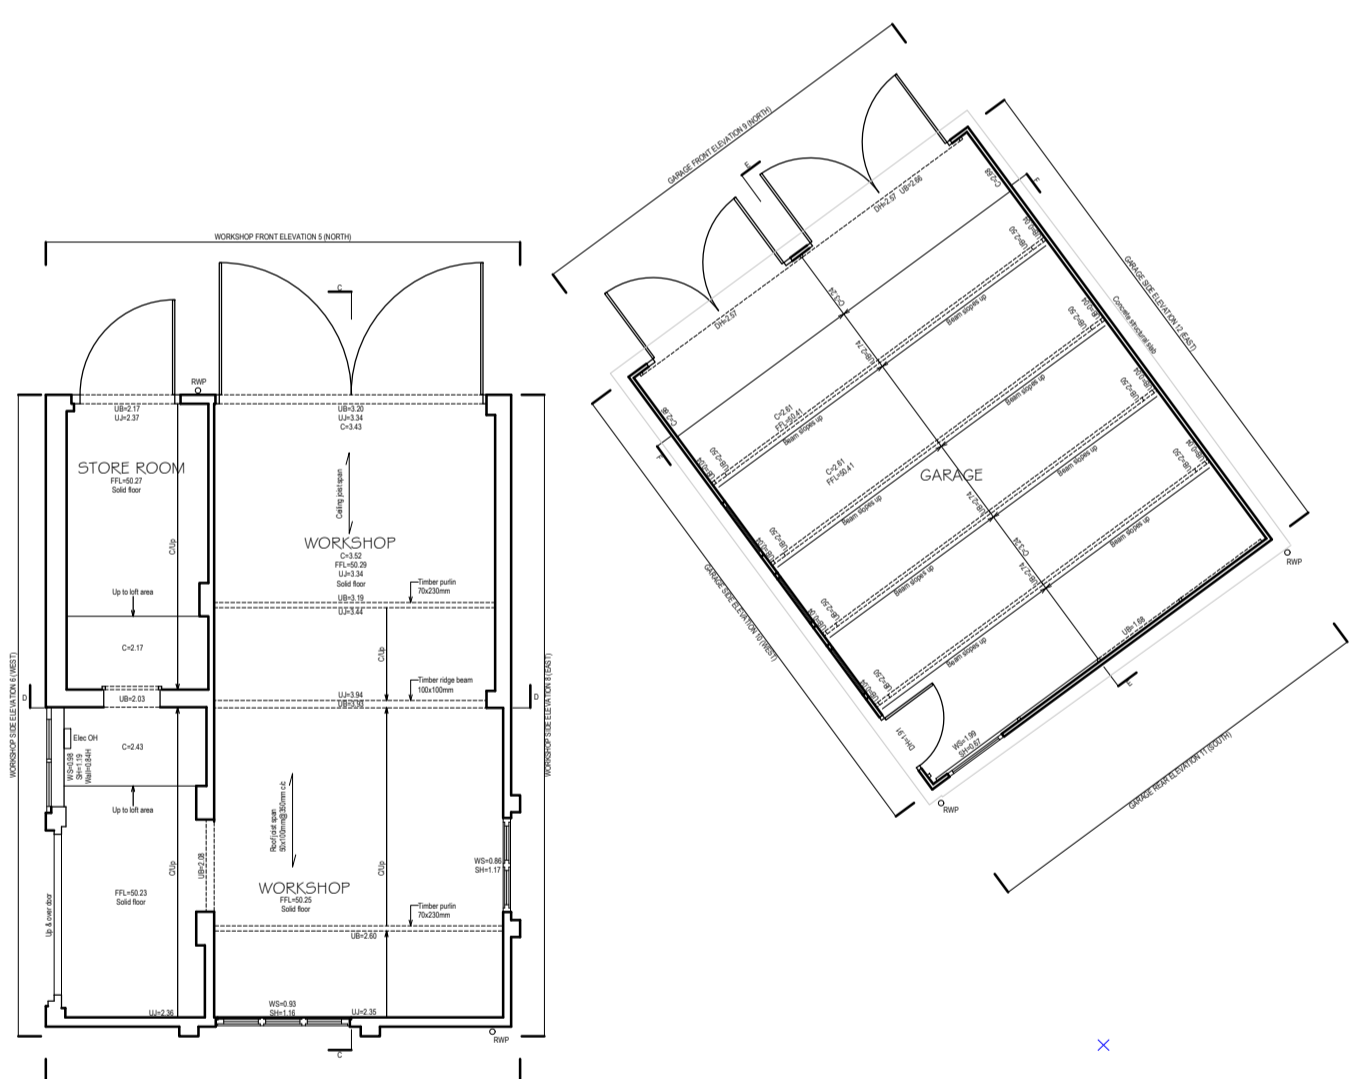
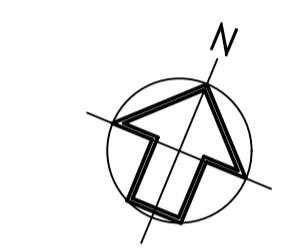
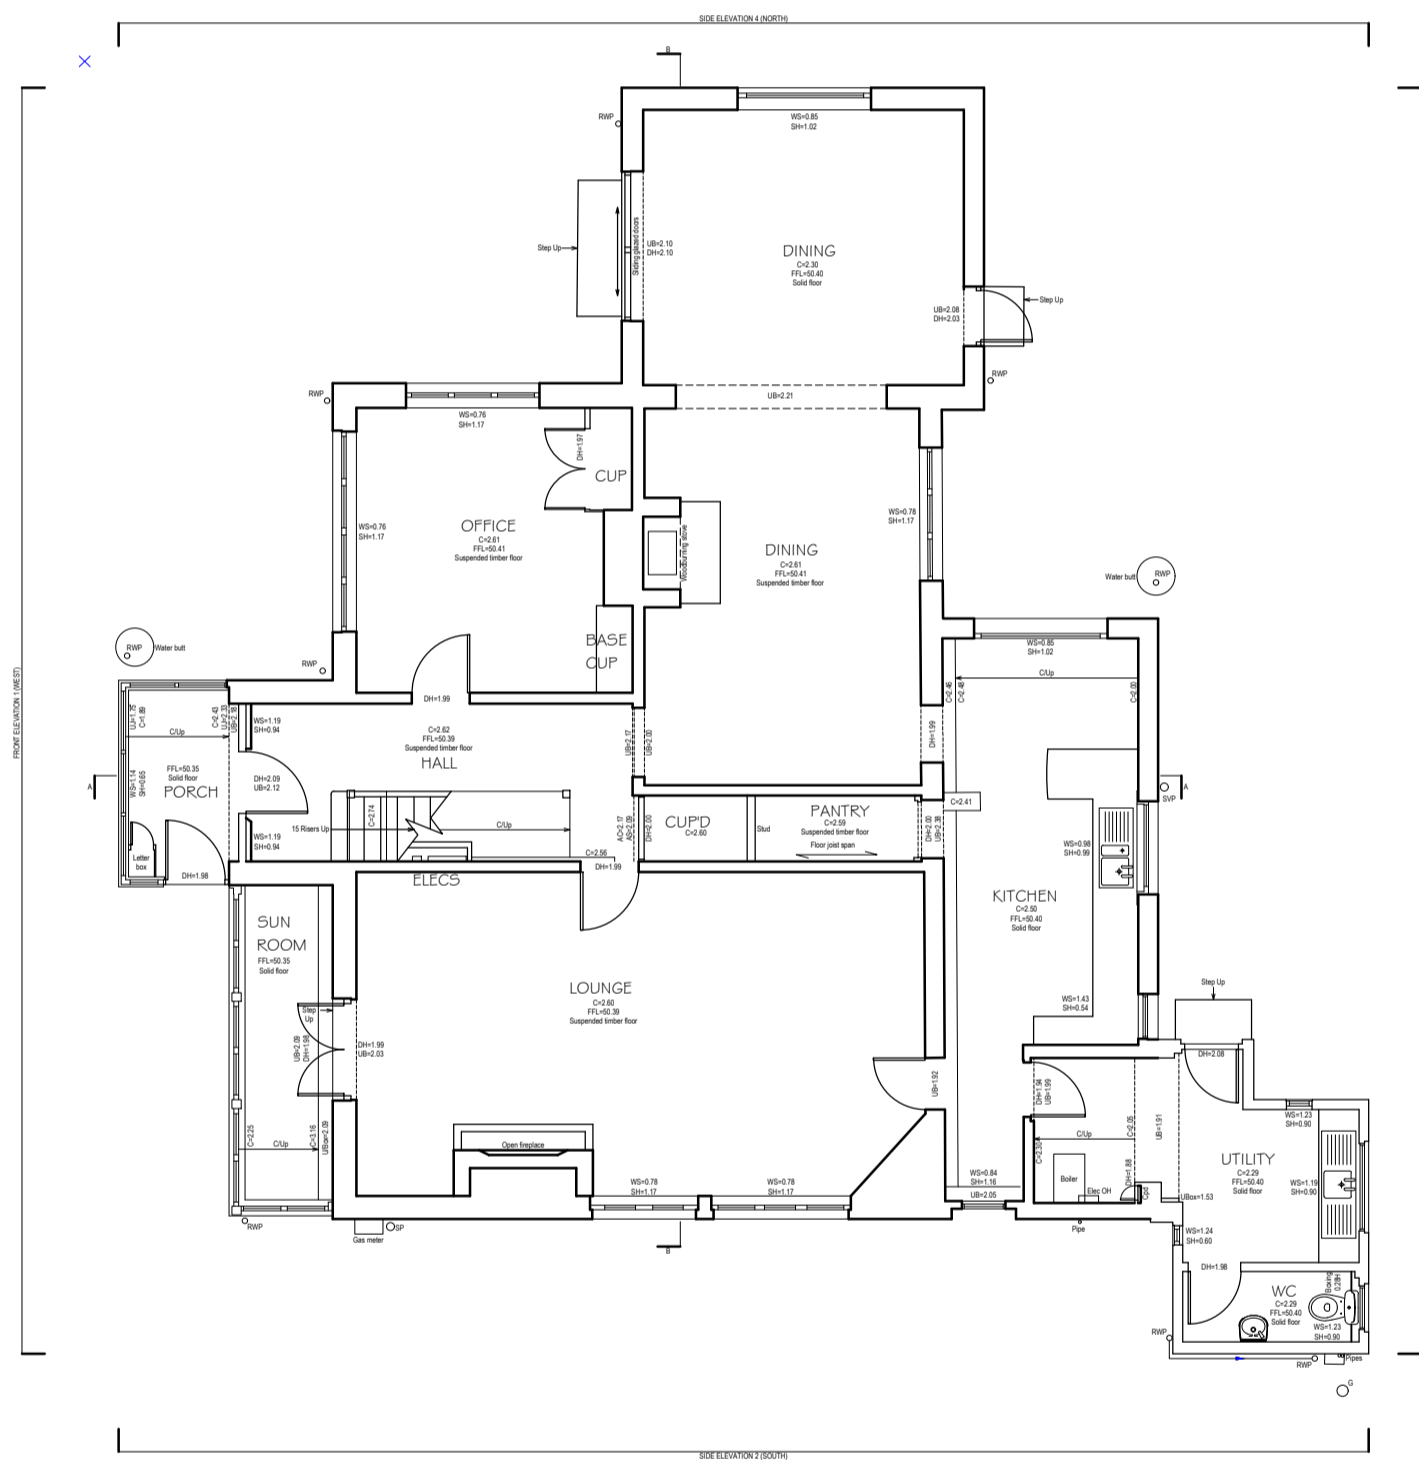


NOTES:
 DIMENSIONS TO BE TAKEN IN PREFERENCE TO SCALE AND ARE TO BE CHECKED ON SITE PRIOR TO COMMENCING WORK.
 THIS DRAWING IS TO BE READ IN CONJUNCTION WITH ALL OTHER DOCUMENTS RELATING TO THIS PROJECT.
 ANY DISCREPANCIES ARE TO BE REFERRED IMMEDIATELY TO THE PROJECT DESIGNER.
 THIS DRAWING IS COPYRIGHT AND SHOULD NOT BE USED OR REPRODUCED WITHOUT PERMISSION.
 IT IS THE CONTRACTOR'S RESPONSIBILITY TO ENSURE COMPLIANCE WITH THE BUILDING REGULATIONS.

1:100

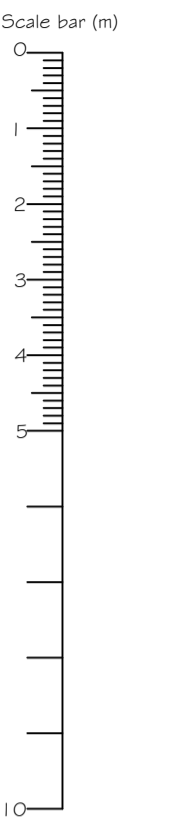

GROUND FLOOR PLAN

FIRST FLOOR PLAN

ROOF PLAN

EXISTING FLOOR PLANS

REV	DESCRIPTION	DATE
PROJECT		
'GREENINGS', EASTERGATE LANE, EASTERGATE, CHICHESTER WEST SUSSEX PO20 3SJ		
DRAWING TITLE		
EXISTING GROUND & FIRST FLOOR PLANS		
SCALE	DRAWN BY	DATE
1:100 @A1	SKW	DEC 24
DWG NO	REV.	
1401/02	-	

Unit 3b Woodhorn Business Centre
 Woodhorn Lane
 Oving Chichester
 West Sussex PO20 2BX
 Tel 01243 774764
 www.sloaneandbrown.co.uk

CHARTERED BUILDING SURVEYORS
SLOANE & BROWN
 ARCHITECTURAL SERVICES