

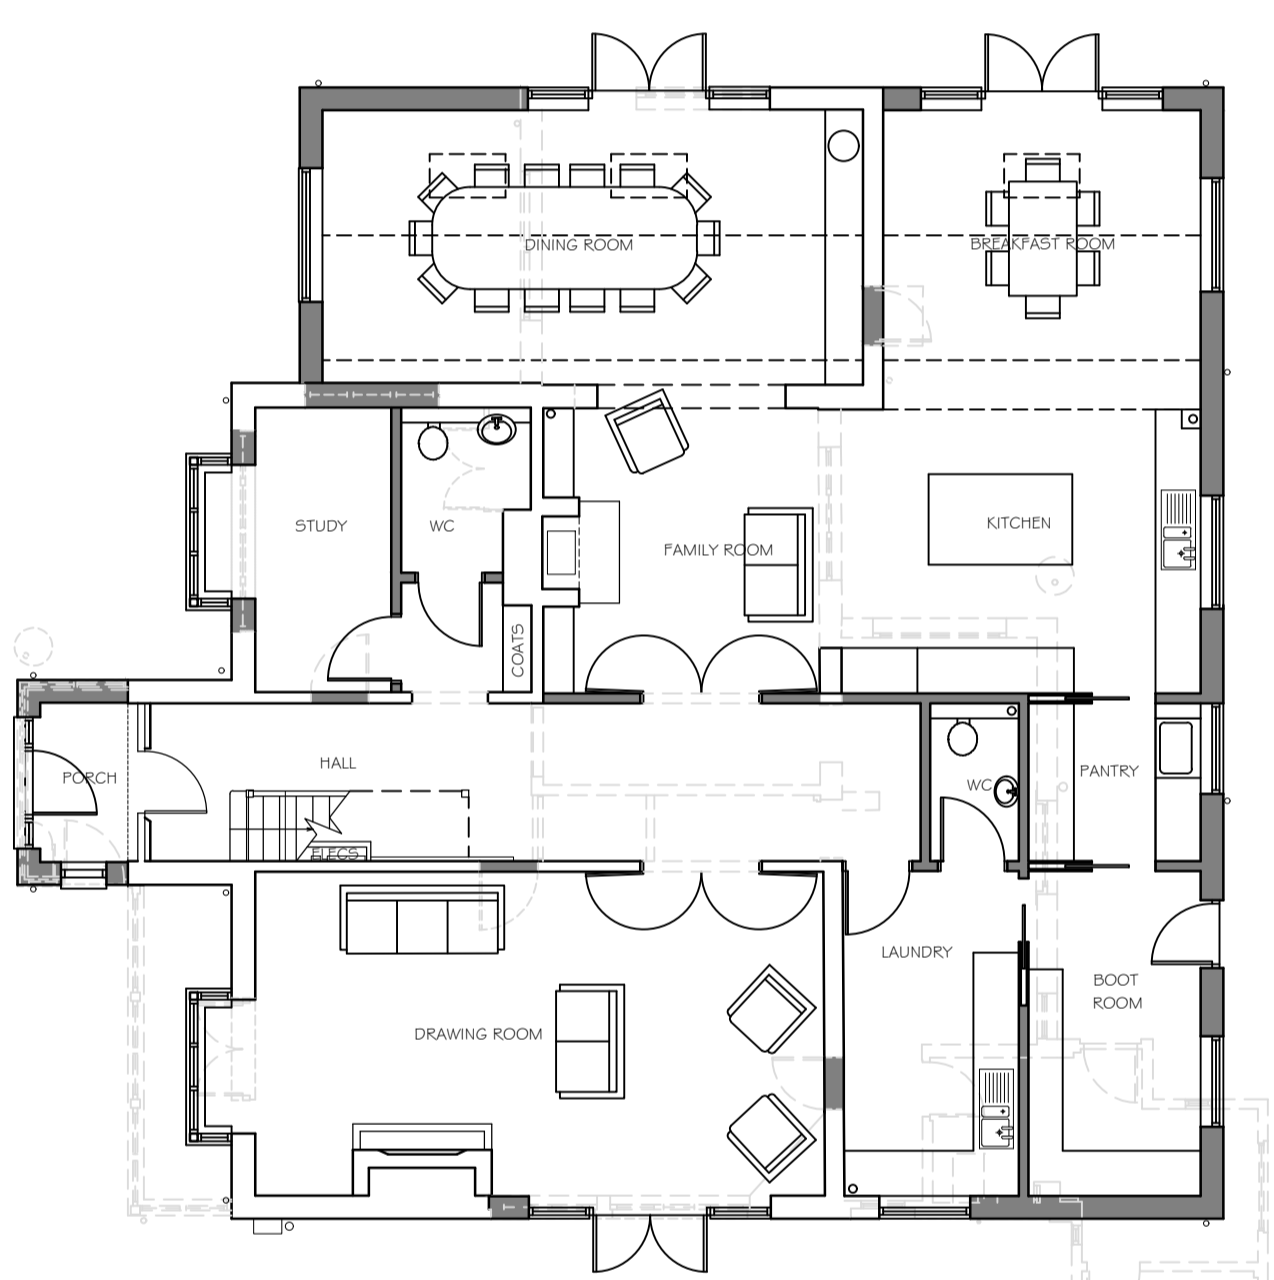
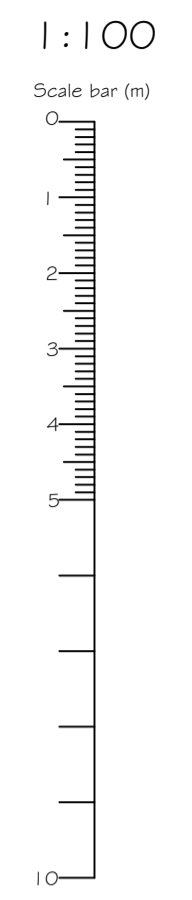
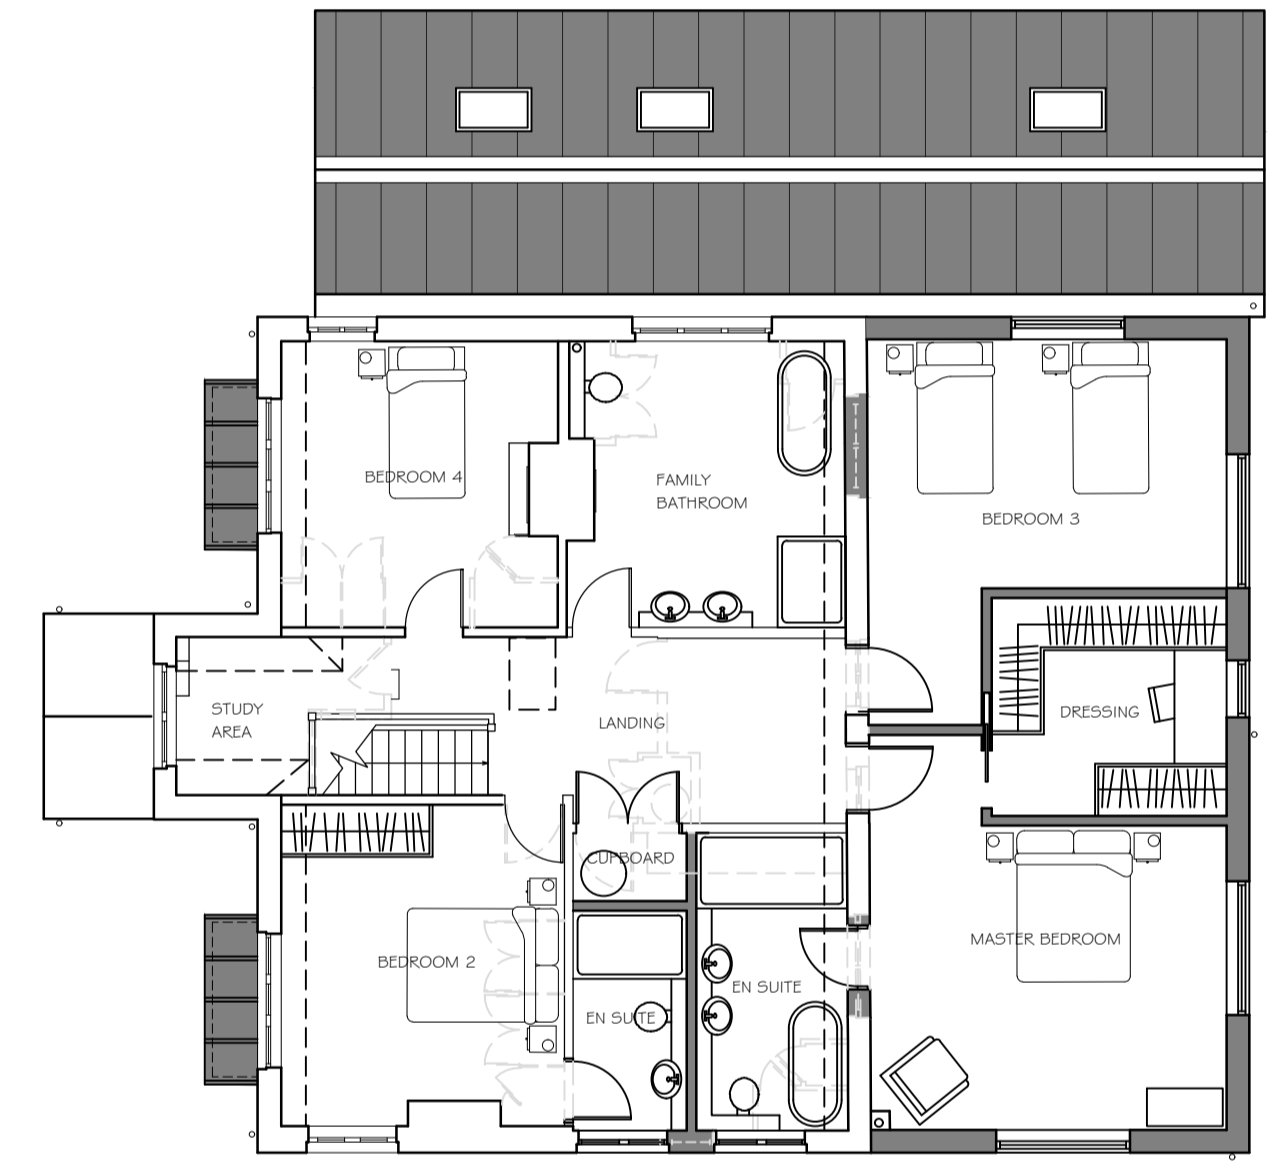
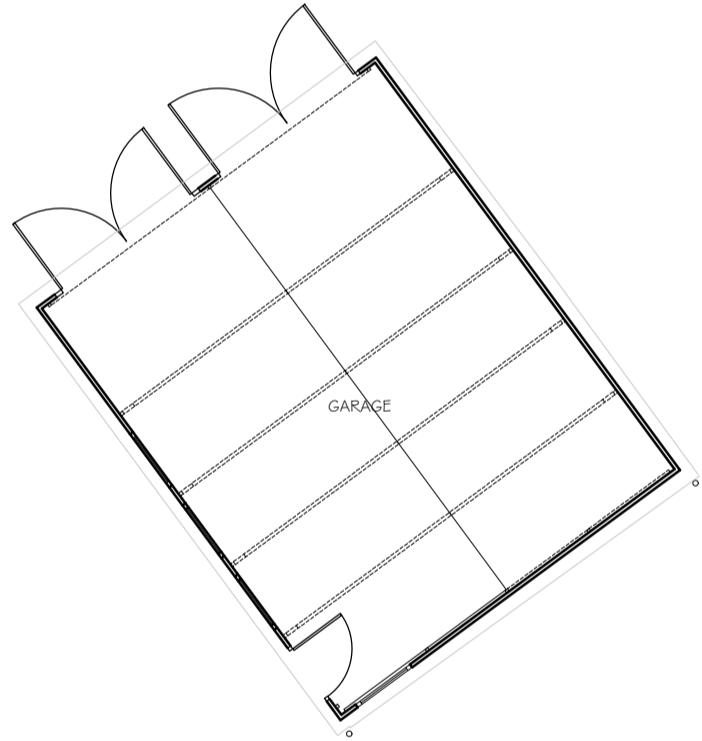



NOTES:
 DIMENSIONS TO BE TAKEN IN PREFERENCE TO SCALE AND ARE TO BE CHECKED ON SITE PRIOR TO COMMENCING WORK.
 THIS DRAWING IS TO BE READ IN CONJUNCTION WITH ALL OTHER DOCUMENTS RELATING TO THIS PROJECT.
 ANY DISCREPANCIES ARE TO BE REFERRED IMMEDIATELY TO THE PROJECT DESIGNER.
 THIS DRAWING IS COPYRIGHT AND SHOULD NOT BE USED OR REPRODUCED WITHOUT PERMISSION.
 IT IS THE CONTRACTOR'S RESPONSIBILITY TO ENSURE COMPLIANCE WITH THE BUILDING REGULATIONS.

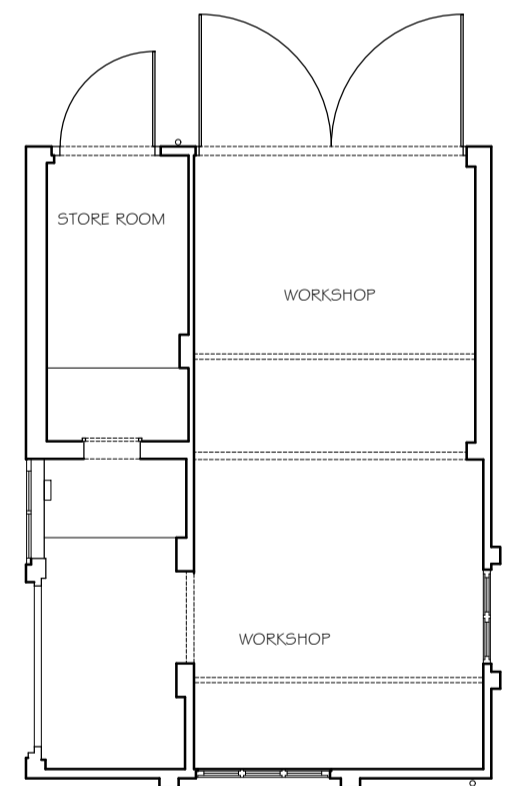

GROUND FLOOR PLAN

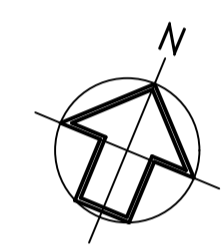

FIRST FLOOR PLAN

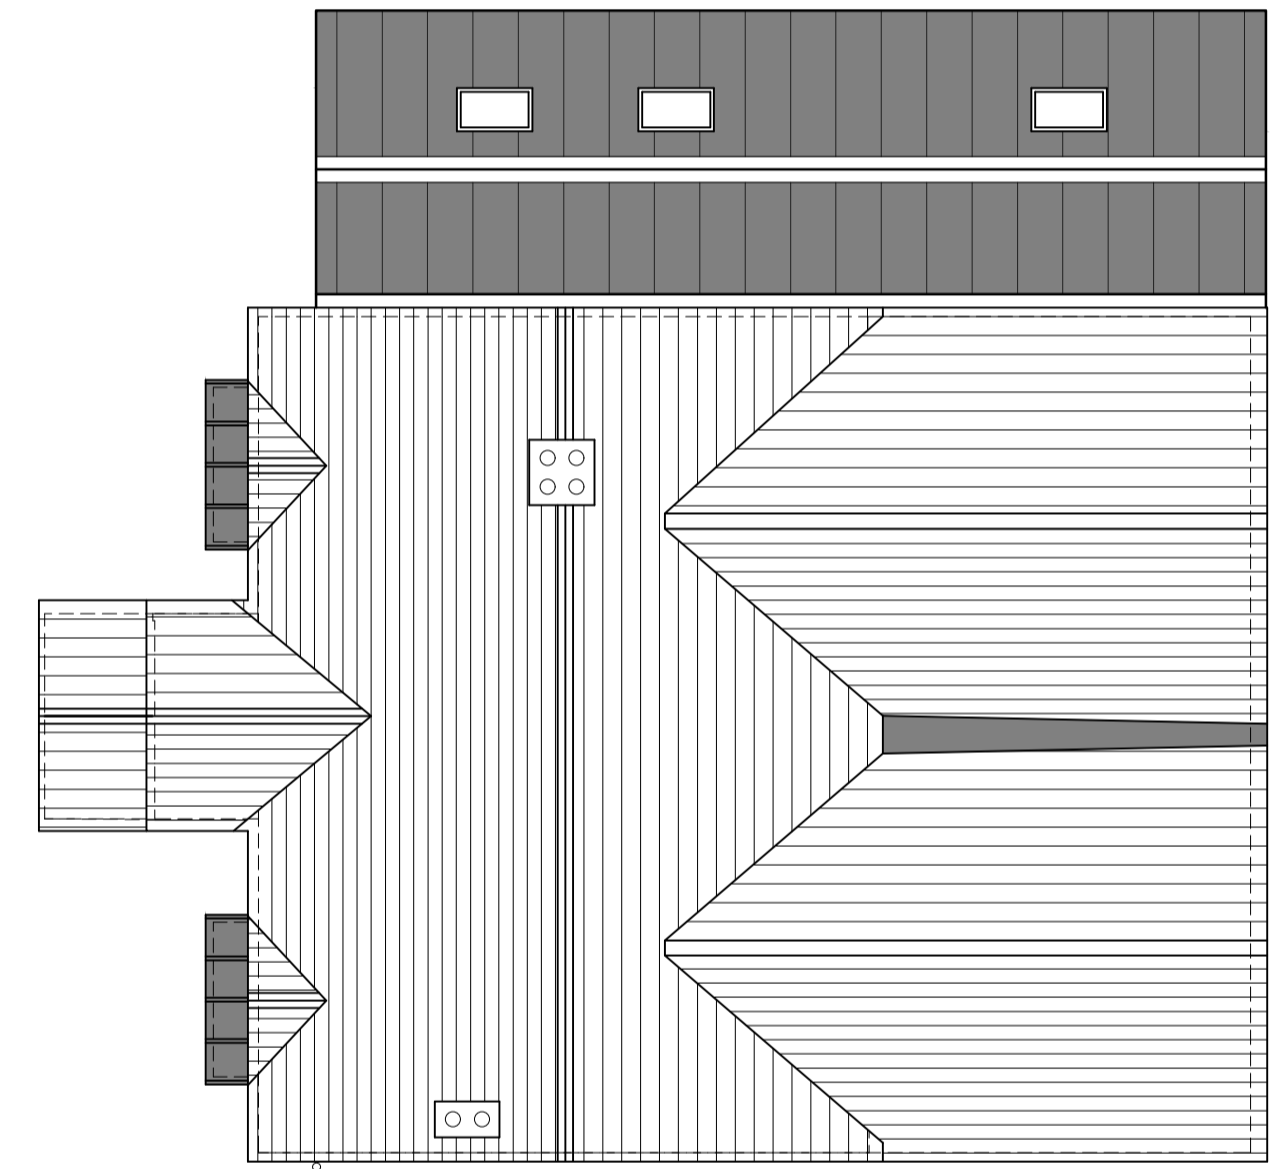

PROPOSED ROOF PLAN

PROPOSED FLOOR PLANS

C	VARIOUS AMENDMENTS TO CLIENT REQ.	31.01.25
B	VARIOUS AMENDMENTS	21.01.25
A	VARIOUS AMENDMENTS	15.01.25
REV	DESCRIPTION	DATE

PROJECT
 'GREENINGS', EASTERGATE LANE,
 EASTERGATE, CHICHESTER
 WEST SUSSEX PO20 35J

DRAWING TITLE
 PROPOSED FLOOR PLANS

SCALE 1:100 @A1
DRAWN BY SKW
DATE JAN 25

DWG NO 1401/05
REV. C

Unit 3b Woodhorn Business Centre
 Woodhorn Lane
 Oving Chichester
 West Sussex PO20 2BX
 Tel 01243 774764
 www.sloaneandbrown.co.uk

