




Ground Floor Existing - 1:100

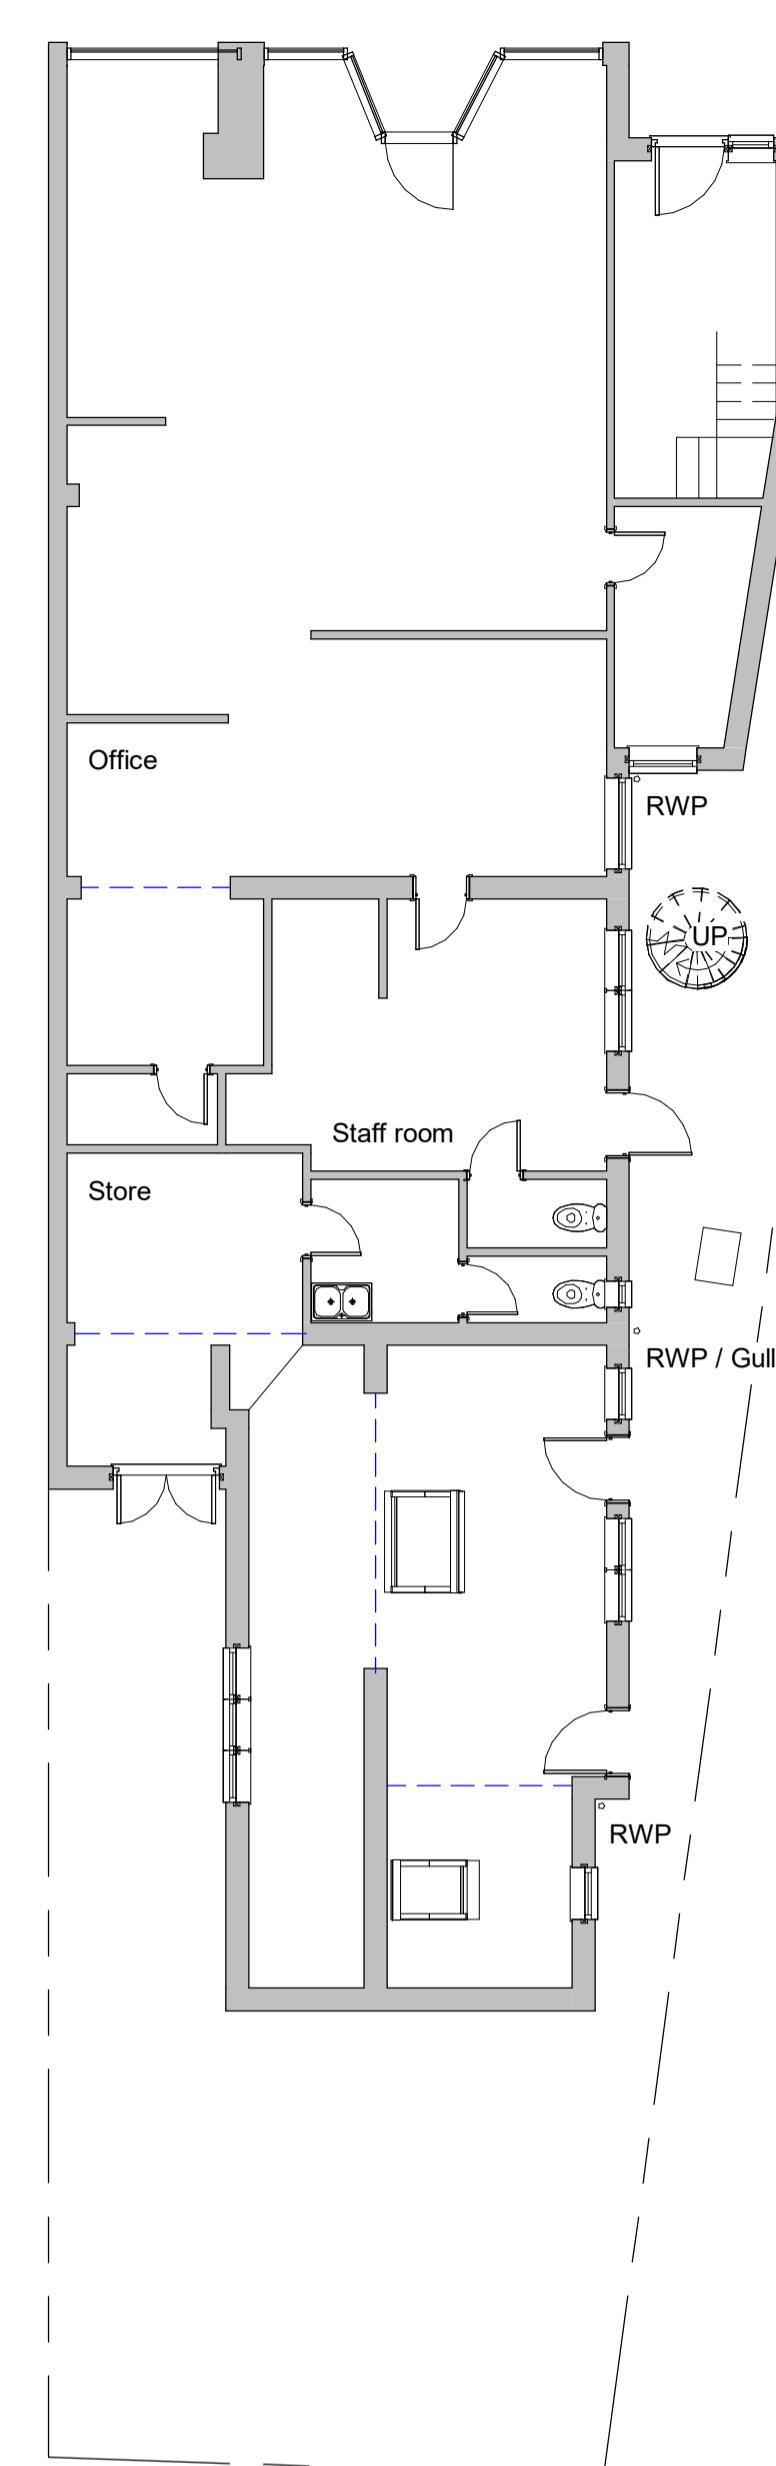

Ground Floor Existing - 1:50

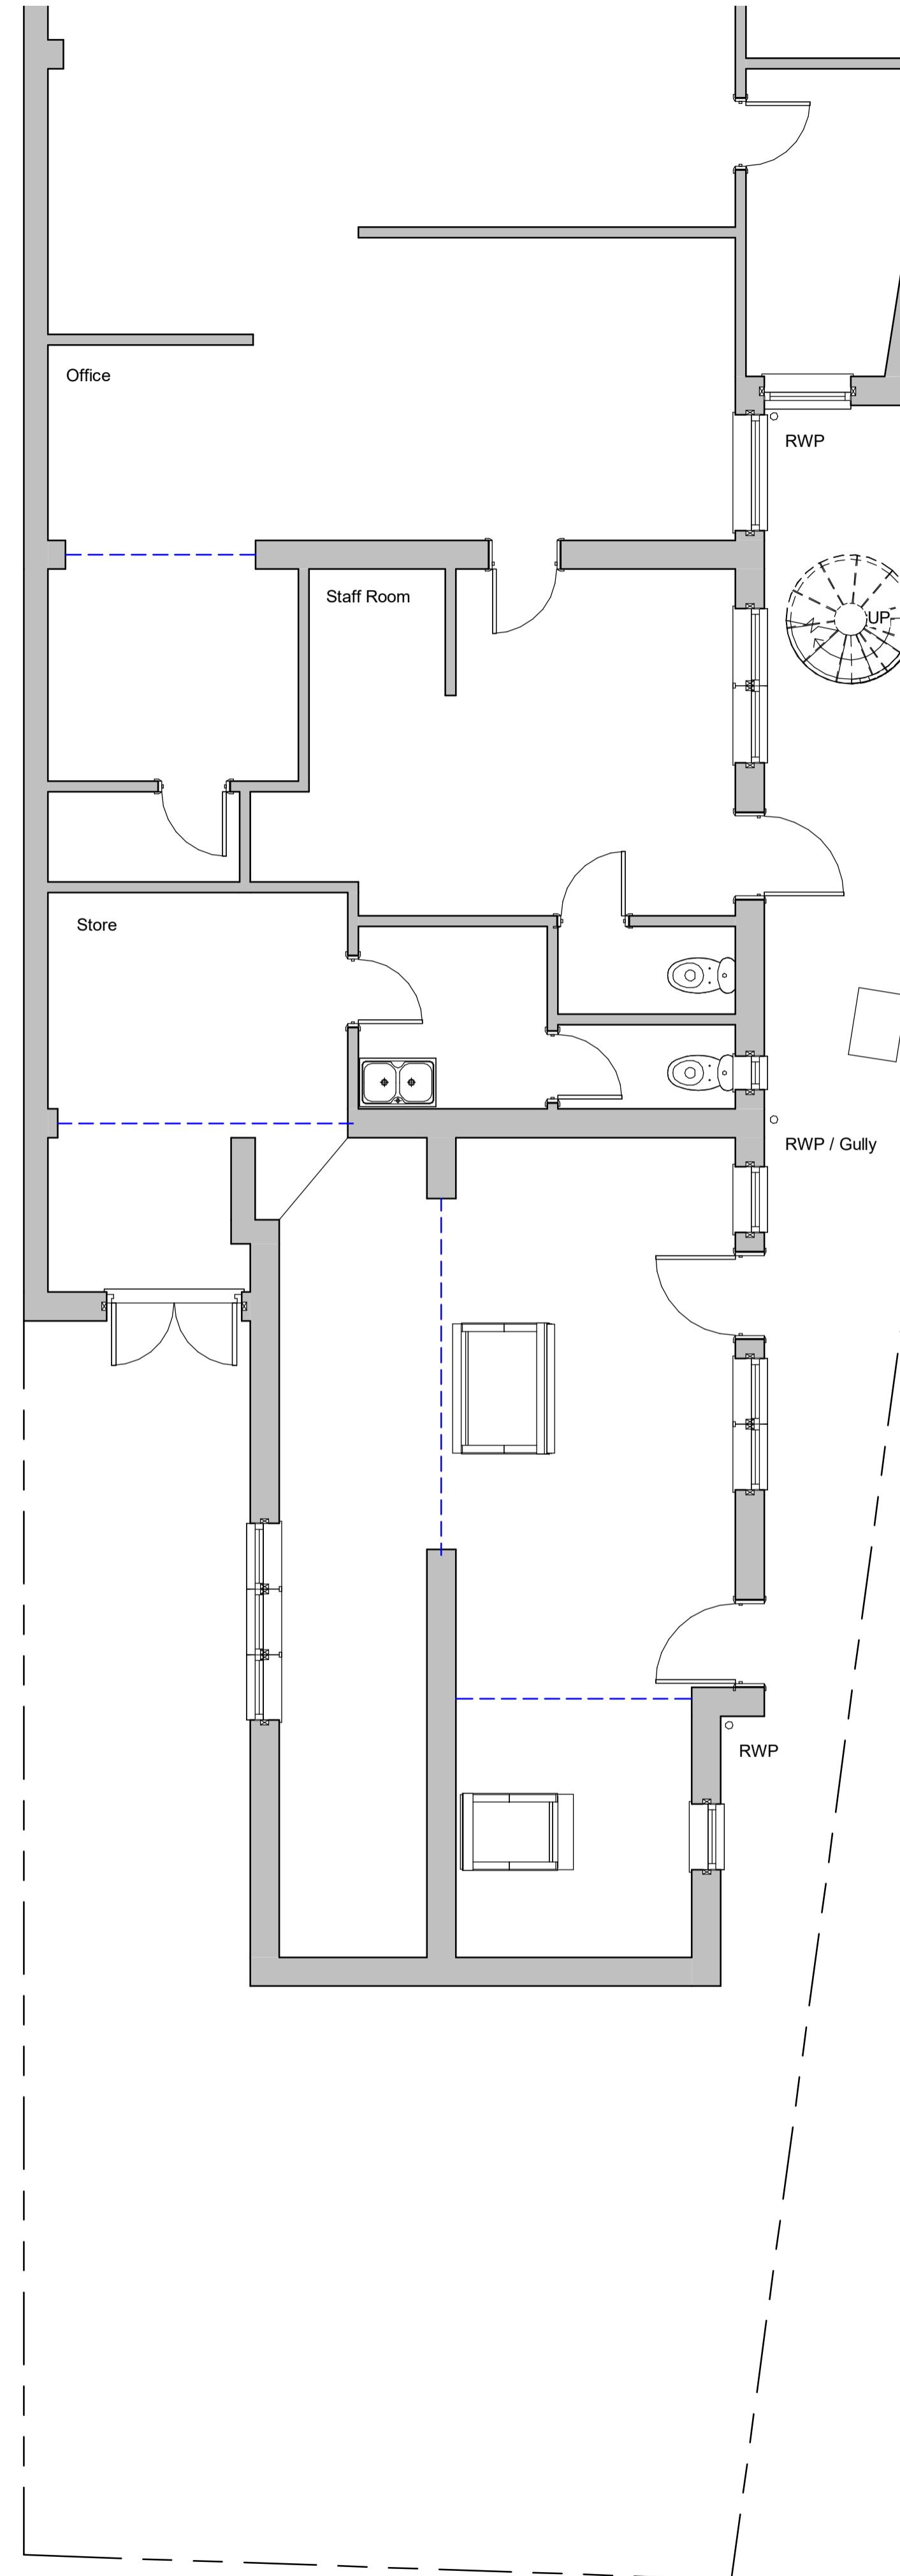

Roof Plan Existing - 1:100

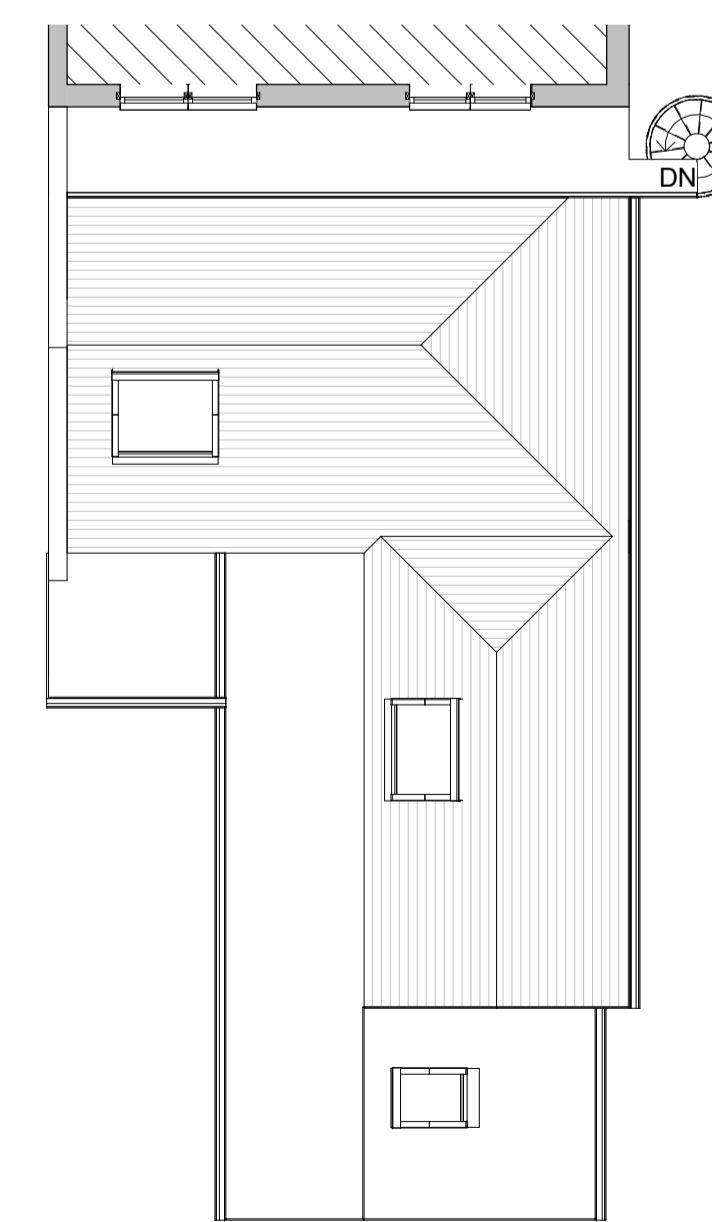

Revisions						
0.5	0	0.5	1	1.5	2	2.5
SCALE	50	m				
1:						
1	0	1	2	3	4	5
SCALE	100	m				
1:						
5	0	5	10	15	20	25
SCALE	500	m				
1:						
10	0	10	20	30	40	50
SCALE	1250	m				
1:						

Materials

Drawing Number 2024/64	Sheet 1 of 3
Size A1	Scale 1:50, 1:100, 1:500, 1:1250
Project	
Existing details April 2024	
Job Title	
47 Aldwick Road Bognor Regis PO21 2NJ	
Do Not scale from this drawing except for planning as photocopies will be subject to distortion. Drawings to be read in conjunction with all other Designers and structural engineers contract drawings and specifications: Any discrepancies must be brought to the attention of the Designer immediately. The contractor must verify all dimensions by site measurement before ordering materials or manufacturing components. Substitute materials and products to those named will be acceptable if proven to be of equal or higher performance and not in conflict with other elements	
M.J.Humphrey Ltd	
 RICS  cabe chartered association of building engineers	
Mel Humphrey MRICS, MBEEng Adam Humphrey 9 Aldsworth Avenue 4 Thalassa Road Goring By Sea Worthing West Sussex West Sussex BN12 4XQ BN11 2HH	
Mel@mhumphrey.co.uk Adam@mjhumphrey.co.uk 07701055182 07812419142	