




1. South West Elevation - Existing

scale 1 : 100



2. North East Elevation - Existing

scale 1 : 100

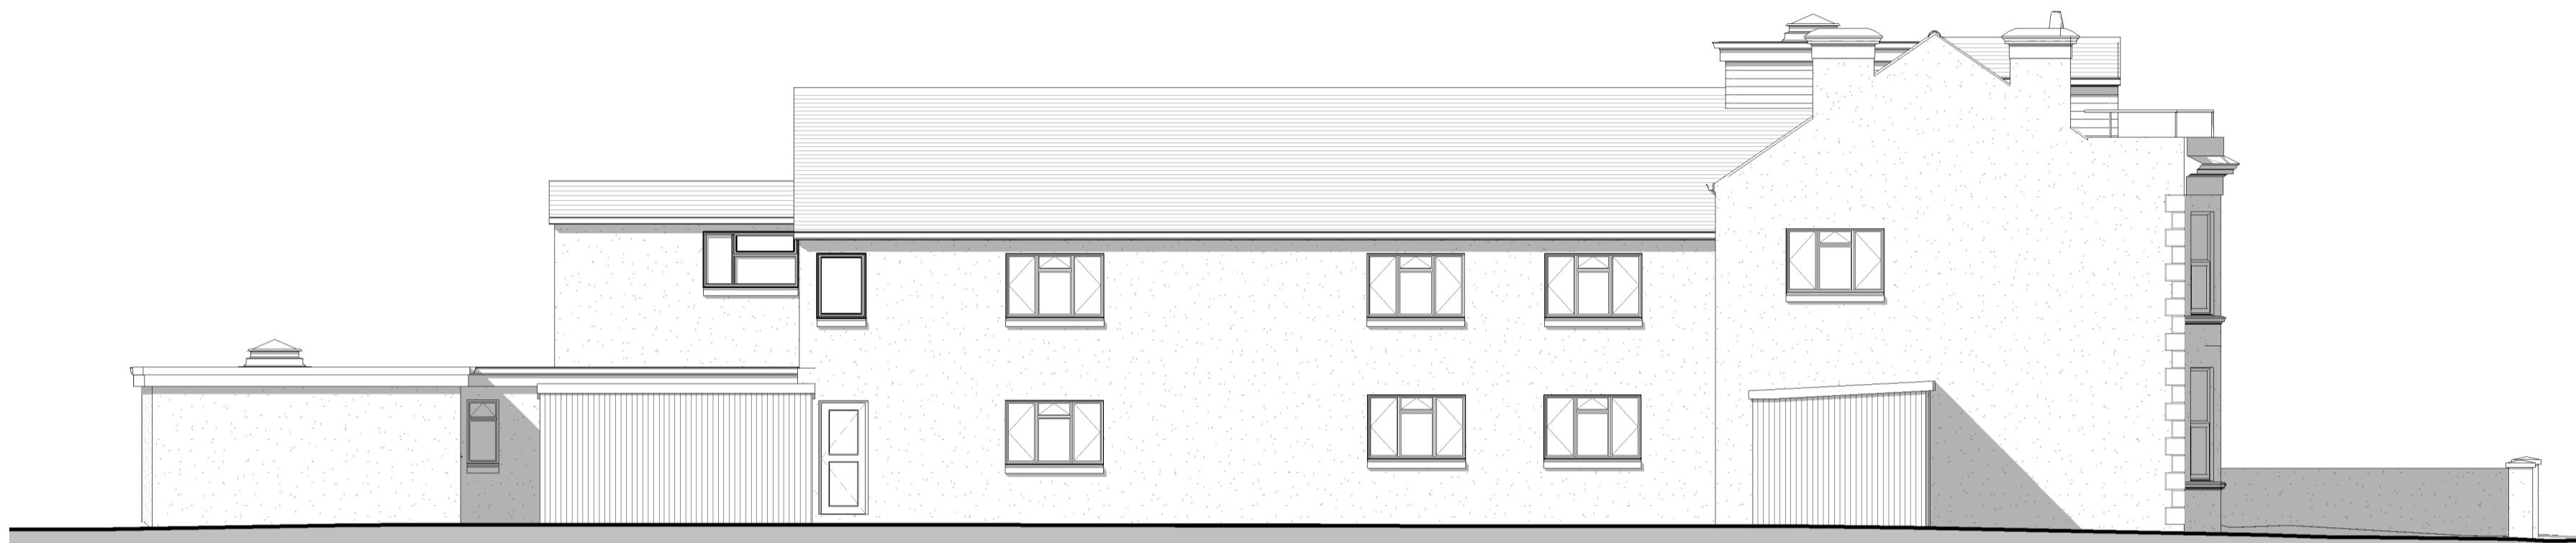

3. North West Elevation - Existing

scale 1 : 100



4. SE Elevation Courtyard - Existing

scale 1 : 100



5. NE Elevation Courtyard - Existing

scale 1 : 100

notes

Permission is granted to scale from this drawing for the purposes of Local Authority Planning Approval only. Please verify that the information is correctly printed to scale by checking the 1:1 scale control bar below.

0mm 20 40 60 80 100mm
In all other circumstances DO NOT scale from this drawing, please contact this office for any additional information required. Contractors, Sub Contractors and Suppliers are to check all relevant dimensions and levels of site and building before commencing any shop drawings or building work.

RIBA

Chartered Practice

Ordnance Survey information is reproduced under Licence. Ordnance Survey © Crown Copyright. All rights reserved. Licence number 100022432.

This drawing is the Copyright © of RBA Architects Limited

This drawing must be read in conjunction with related RBA drawings as scheduled in the Drawing Register. This drawing must also be read in conjunction with the following consultants, specialists & sub-contractors drawings:

drawing number consultant name revision

D1 Planning Application

Revision Description

09/10/24 Date

rba author QA level a

rdv author QA level b

D1 Planning Application
Revision Description
09/10/24 Date
rba author QA level a
rdv author QA level b

rba architects limited
t: 07809 342 990
e: mail@rba-architects.co.uk
w: www.rba-architects.co.uk

project
Ashbury Care Home
124-128 Aldwick Road
Bognor Regis
PO21 2PA

drawing
Elevations - Existing

scale date author
1 : 100 @ A1 13/09/24 QA level a QA level b
rjb rdv

job no drawing no
2214 2.008

D1

Revision Codes : P=Preliminary D=Design Stage T=Tender Issue C=Construction Issue