



Note: This Drawing is for planning purpose and should not be used for construction.
 All dimensions should be confirmed on site and any deviation should be reported back to designer.

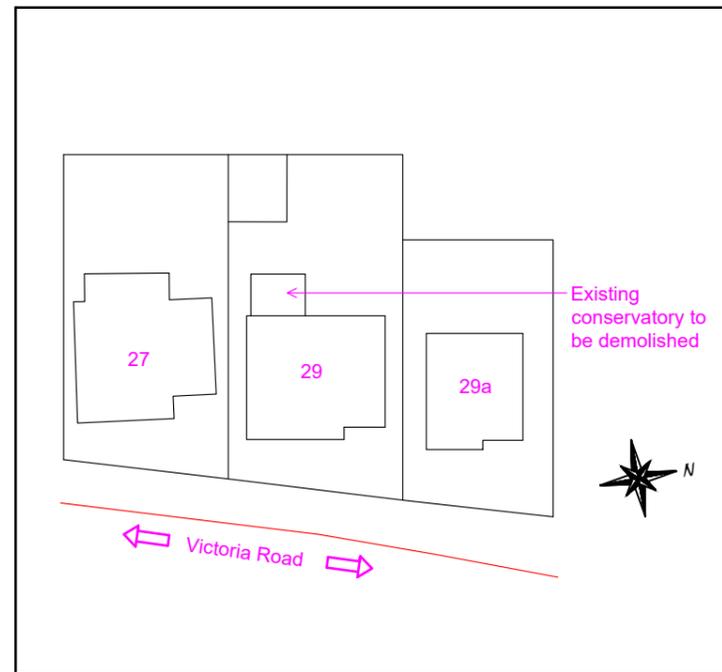

Existing Site Plan @ 1:500

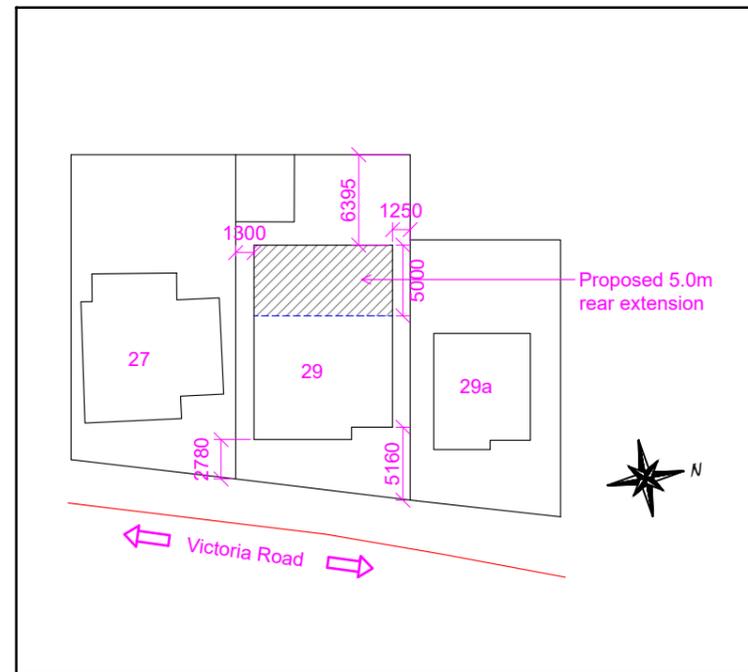

Proposed Site Plan @ 1:500



Location Plan @ 1:1250

Proposed Development:
 Single Storey Rear Extension

Site Address:
 29 Victoria Road
 Bognor Regis
 PO21 2JE

Revisions:

Rev	Date	Description
A	02/11/2025	

Drawing Description:
 Site plan & Location Plan

Drawing No:
 ART/2025/RE29VR/SPLP

Scale: 1:500, 1:1250
 Paper Size: A3
 Sheet No: 6 of 6



ART CONSULTANTS (UK) LTD
 113 LONG LANE
 STANWELL
 TW19 7AL
 M:07960071377
 E: ARTCONSULTANTSUK@GMAIL.COM