

SCALE
 1:50 (VERTICAL) & 1:100 (HORIZONTAL) UNLESS OTHERWISE SPECIFIED
 ALL DIMENSIONS ARE IN METERS UNLESS OTHERWISE SPECIFIED

GENERAL NOTES

1. ALL DIMENSIONS ARE TO FACE UNLESS OTHERWISE SPECIFIED

2. ALL WALLS ARE 100mm THICK UNLESS OTHERWISE SPECIFIED

3. ALL FLOORS ARE TO FINISH LEVEL UNLESS OTHERWISE SPECIFIED

4. ALL ROOFS ARE TO FINISH LEVEL UNLESS OTHERWISE SPECIFIED

5. ALL OPENINGS ARE TO FINISH LEVEL UNLESS OTHERWISE SPECIFIED

6. ALL SERVICES ARE TO BE INSTALLED IN ACCORDANCE WITH THE RELEVANT REGULATIONS

7. ALL SERVICES ARE TO BE INSTALLED IN ACCORDANCE WITH THE RELEVANT REGULATIONS

8. ALL SERVICES ARE TO BE INSTALLED IN ACCORDANCE WITH THE RELEVANT REGULATIONS

SYMBOLS

EXISTING STRUCTURE	PROPOSED STRUCTURE	EXISTING STRUCTURE

NOTES

1. THE ABOVE DRAWING IS A PRELIMINARY DRAWING AND IS NOT TO BE USED FOR CONSTRUCTION PURPOSES WITHOUT THE WRITTEN APPROVAL OF THE SURVEYOR.

2. THE SURVEYOR HAS NOT CONDUCTED A VISUAL INSPECTION OF THE PROPERTY AND HAS NOT BEEN ADVISED OF ANY DEFECTS OR DAMAGE TO THE PROPERTY.

Rev	Date	By	Description


HB Surveys Ltd
 Land & Measured Building Surveyors
 100-102, High Street, Brighton, East Sussex, BN1 1AB

Client: B AND F PETERS

Project: 5th ALDWICK ROAD
 BOGNOR REGIS
 WEST SUSSEX

Drawing No: EXISTING
 FIRST FLOOR PLAN

Date	Scale	Author	Checked	Discipline
15/01/2024	1:50/1:100	JK	MC	MB
15/01/2024	1:50/1:100	JK	MC	MB

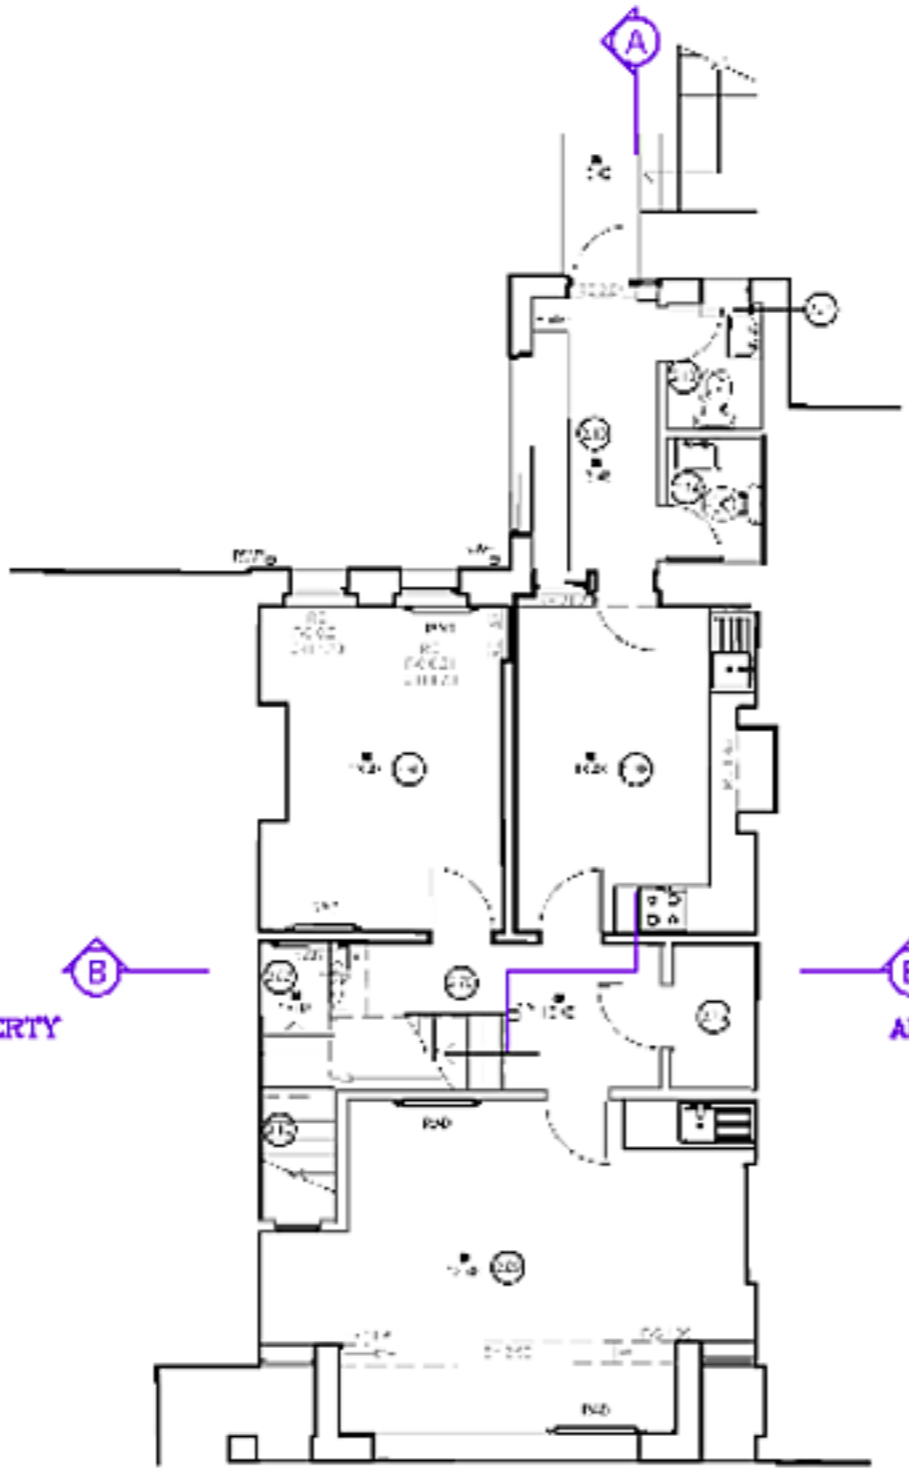

SURVEYORS' REGISTRATION BOARD OF ENGLAND