




Key	
	Existing walls
	Proposed walls
	Demolition

Scale 1:100



NOTES:

ALL DIMENSIONS TO BE CHECKED ON SITE AND VERIFIED PRIOR TO COMMENCING WORKS/MANUFACTURE. ANY DISCREPANCIES TO BE REPORTED TO NOUVEAU ARCHITECTURE

THIS DRAWING IS PROTECTED BY COPYRIGHT. IT MAY NOT BE REPRODUCED IN ANY FORM OR BY ANY MEANS FOR ANY PURPOSE WITHOUT THE WRITTEN PERMISSION OF NOUVEAU ARCHITECTURE

ISSUED FOR PLANNING PURPOSES ONLY

Rev	Date	Description
Revisions		

CLIENT:

Mrs H Smit
 Many Rooms Ltd
 13 Southdown Road
 Bognor Regis
 West Sussex PO21 2JS

PROJECT:

Alterations & Extensions
 37 Bassett Road
 Bognor Regis
 West Sussex
 PO21 2JH


DRAWING TITLE:

Existing Elevations

PLANNING APPLICATION

NOUVEAU ARCHITECTURE

9 Bere Lane
 Knowle Village
 Hampshire
 PO17 5GL
 Tel: 01329 833396
 Email: info@nouveau-architecture.co.uk
 Web: www.nouveau-architecture.co.uk

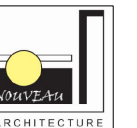

SCALE: As shown @ A3

DATE: Jan 2026

DRAWN: CW

CHECKED BY:

DRAWING NO:

N443

PL04


*




EXISTING NORTH ELEVATION @ 1:100



EXISTING EAST ELEVATION @ 1:100

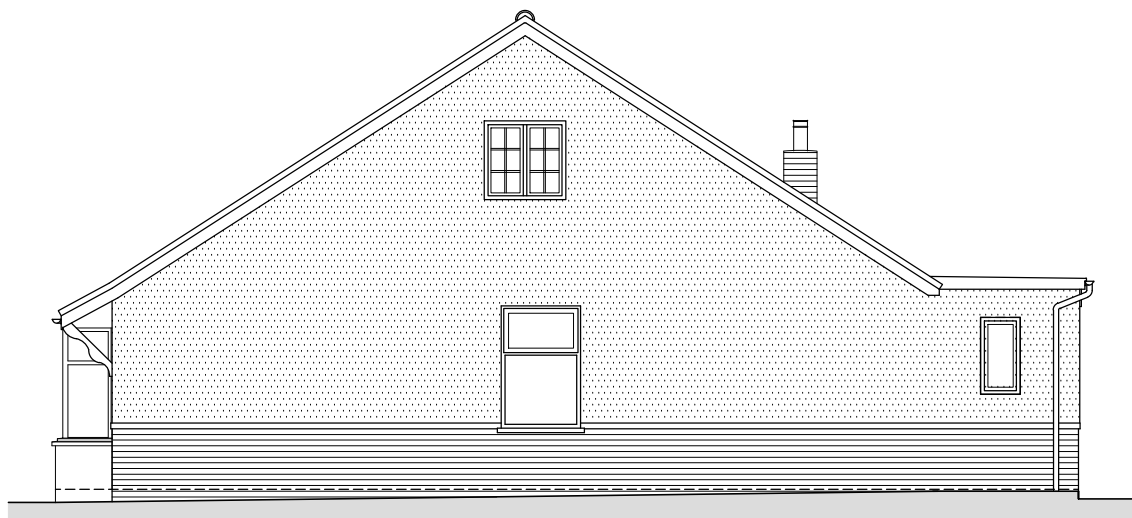

EXISTING WEST ELEVATION @ 1:100

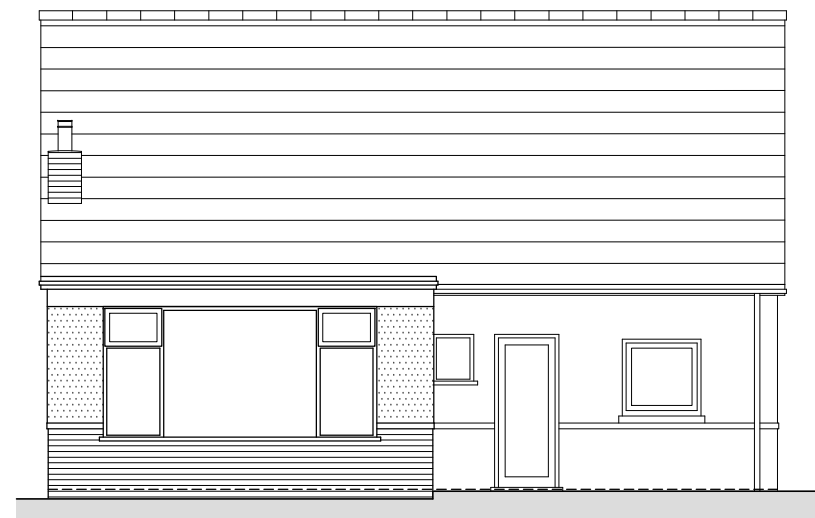

EXISTING SOUTH ELEVATION @ 1:100