


**Proposed**

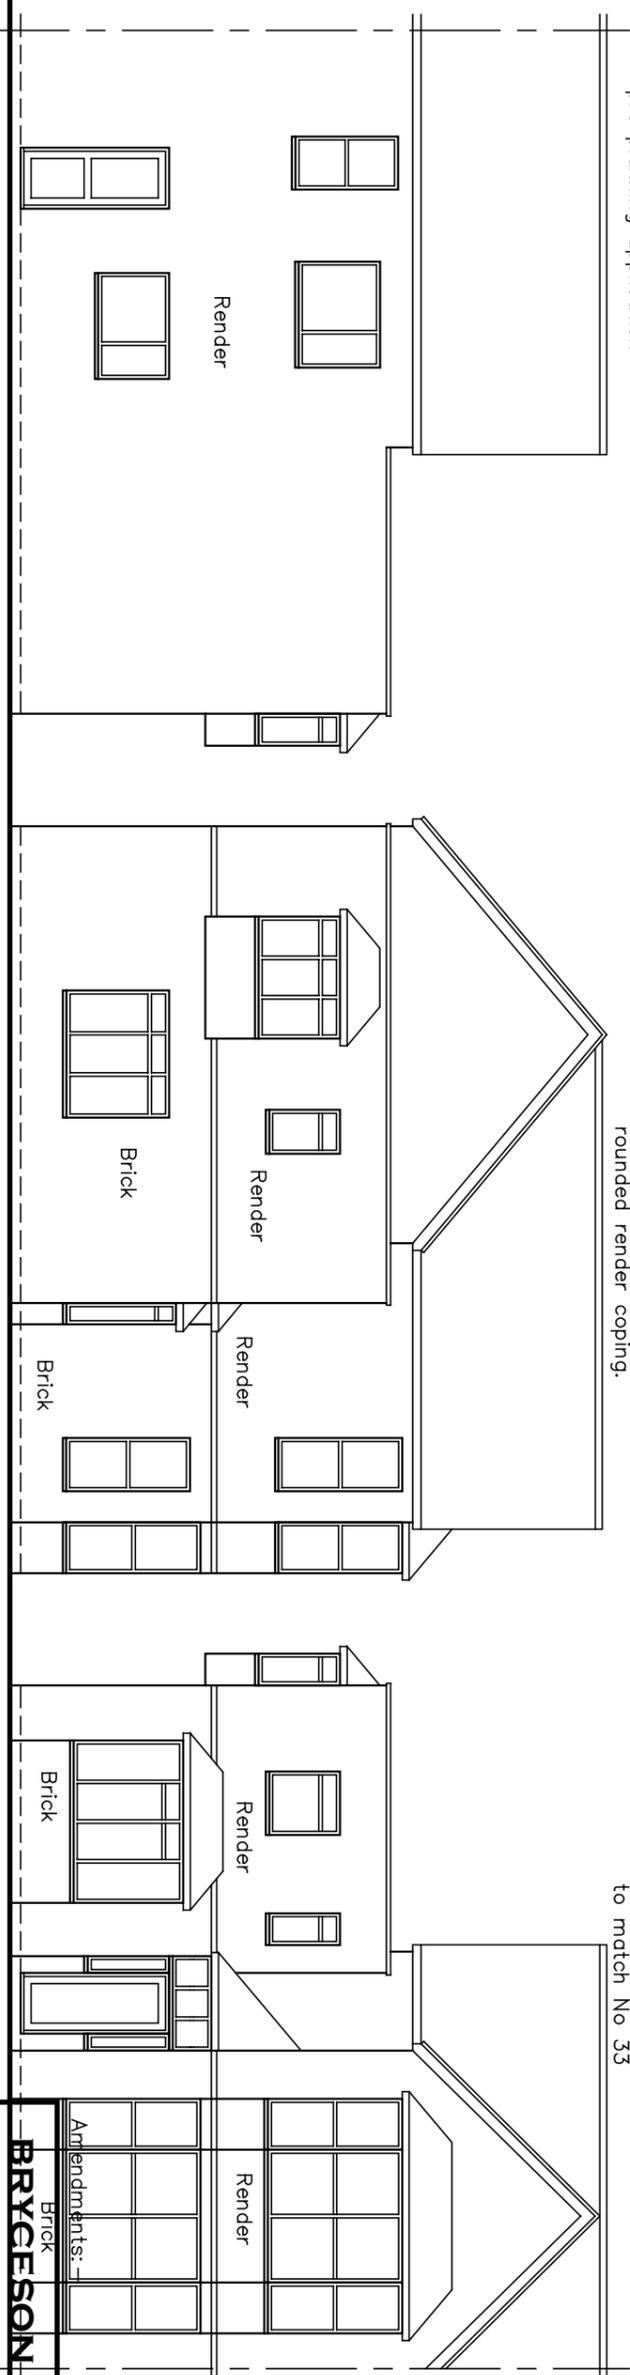


**Existing**

**Rear - South**

**Side - East**

**Front - North**

Proposed finishes:  
 Roof: plain tiles to be cleaned  
 Walls: to be repaired render and replacement bricks where defective  
 Fenestration: white uPVC vertical sash style fascias, soffites, gutters etc. all to match existing

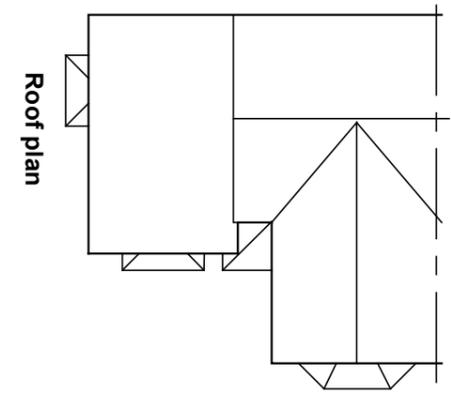

**Roof plan**

<p><b>BRYCESONSHAW ASSOCIATES</b>          Surveyors and Designers          Flat 3 10A Norfolk Road, Littlehampton,          West Sussex BN17 5PL          Mobile: 07889 651301          E-mail: brycesonshaw@btinternet.com</p>	
<p><b>Project:</b>          Proposed hmo; 31 Aldwick Road, Bognor Regis PO21 2LN</p>	
<p><b>Drawing:</b>          Existing and proposed elevations and roof plan</p>	
<p><b>FOR:</b>          Sussex Accommodation Professionals</p>	
<p><b>Drawn:</b>          PKS</p>	<p><b>Date:</b>          October 2024</p>
<p><b>Scales:</b>          1:100 1:200</p>	<p><b>No.:</b>          4090/01/06</p>
<p><b>To scale when printed on A3</b></p>	