


**PROPOSED GROUND FLOOR PLAN**

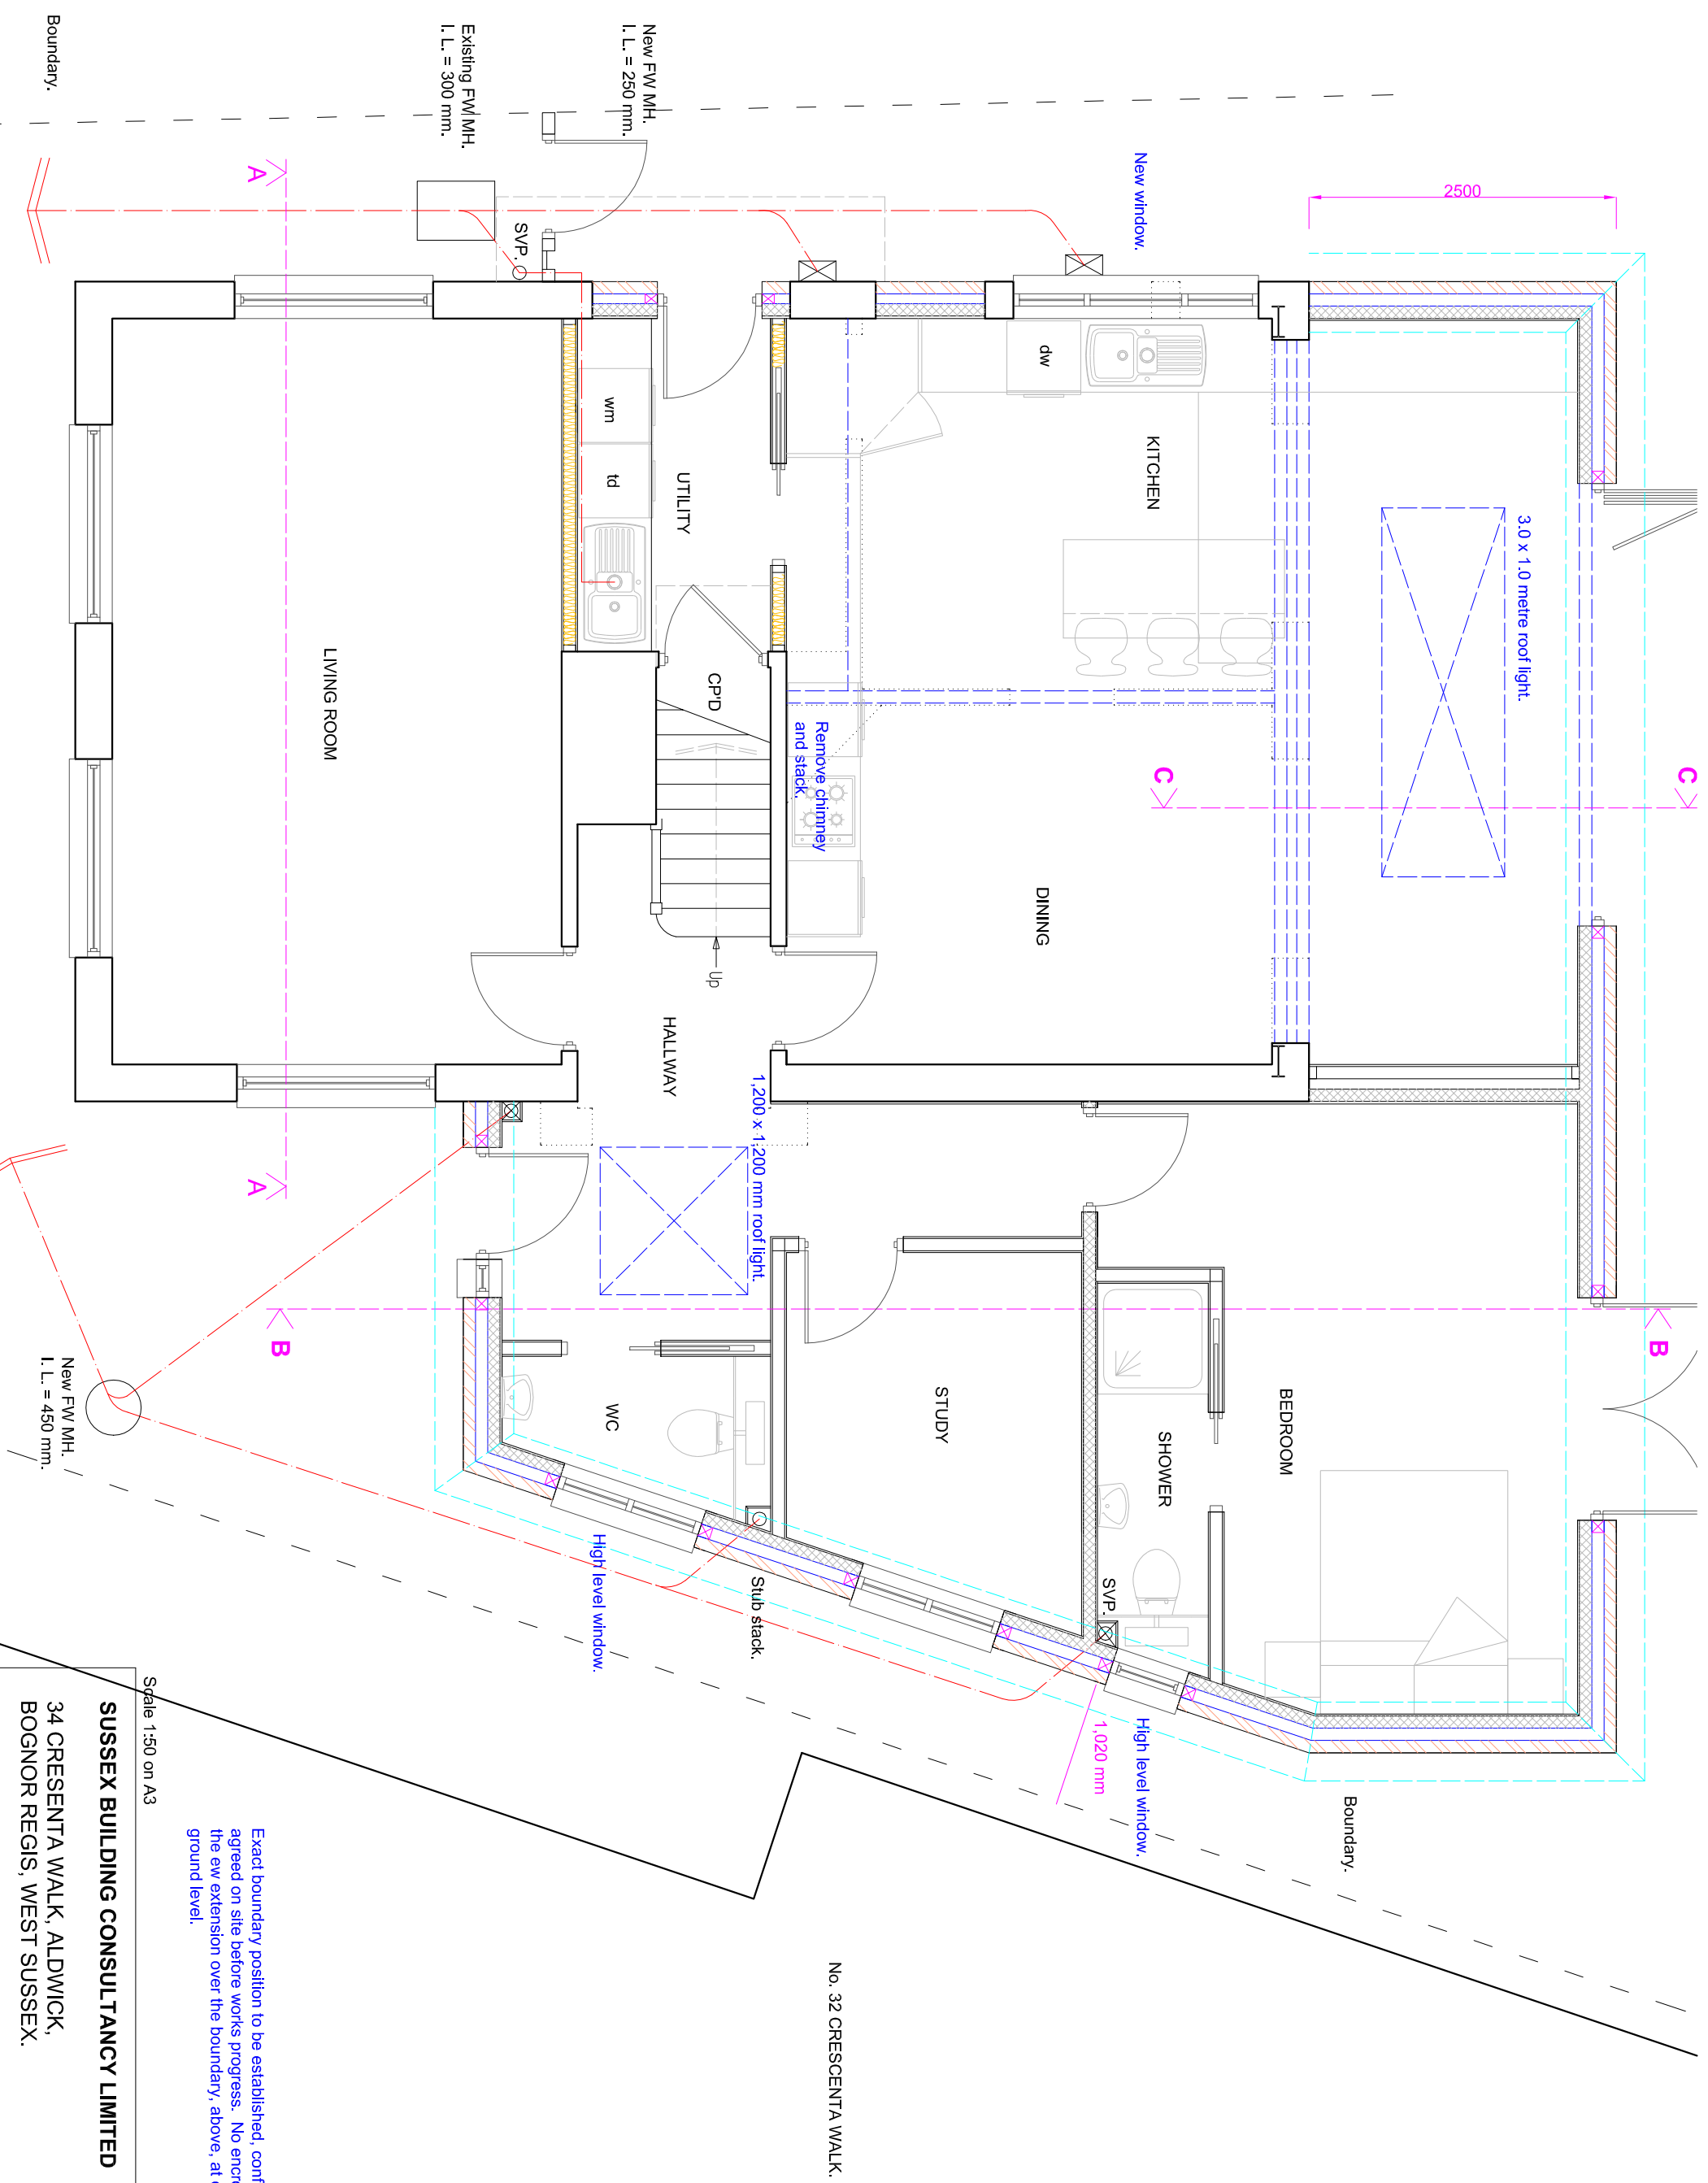

No. 32 CRESCENTA WALK.

Exact boundary position to be established, confirmed and agreed on site before works progress. No encroachment of the ew extension over the boundary, above, at or below ground level.

Scale 1:50 on A3

**SUSSEX BUILDING CONSULTANCY LIMITED**  
 34 CRESENTA WALK, ALDWICK,  
 BOGNOR REGIS, WEST SUSSEX.  
 SCALE - 1/50 REV - C DATE - 17/02/2025

partner  
**LABC**  
 3 NORTHGOTE ROAD  
 BOGNOR REGIS  
 PO21 5LZ  
 TEL/FAX - (01243) 861379