


Existing Side Elevation




Existing Rear Elevation

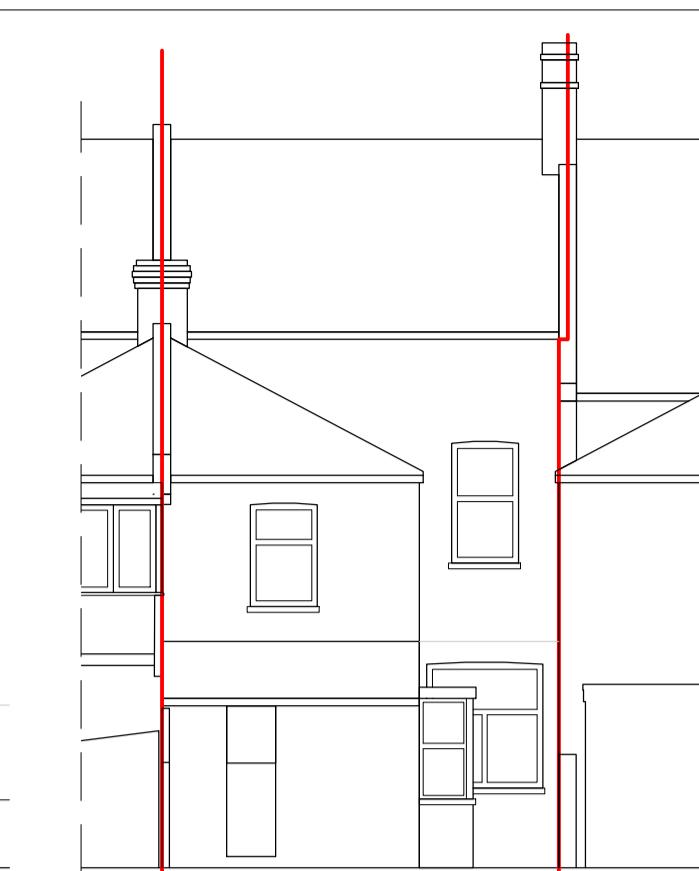


Existing Side Elevation




Existing Front Elevation

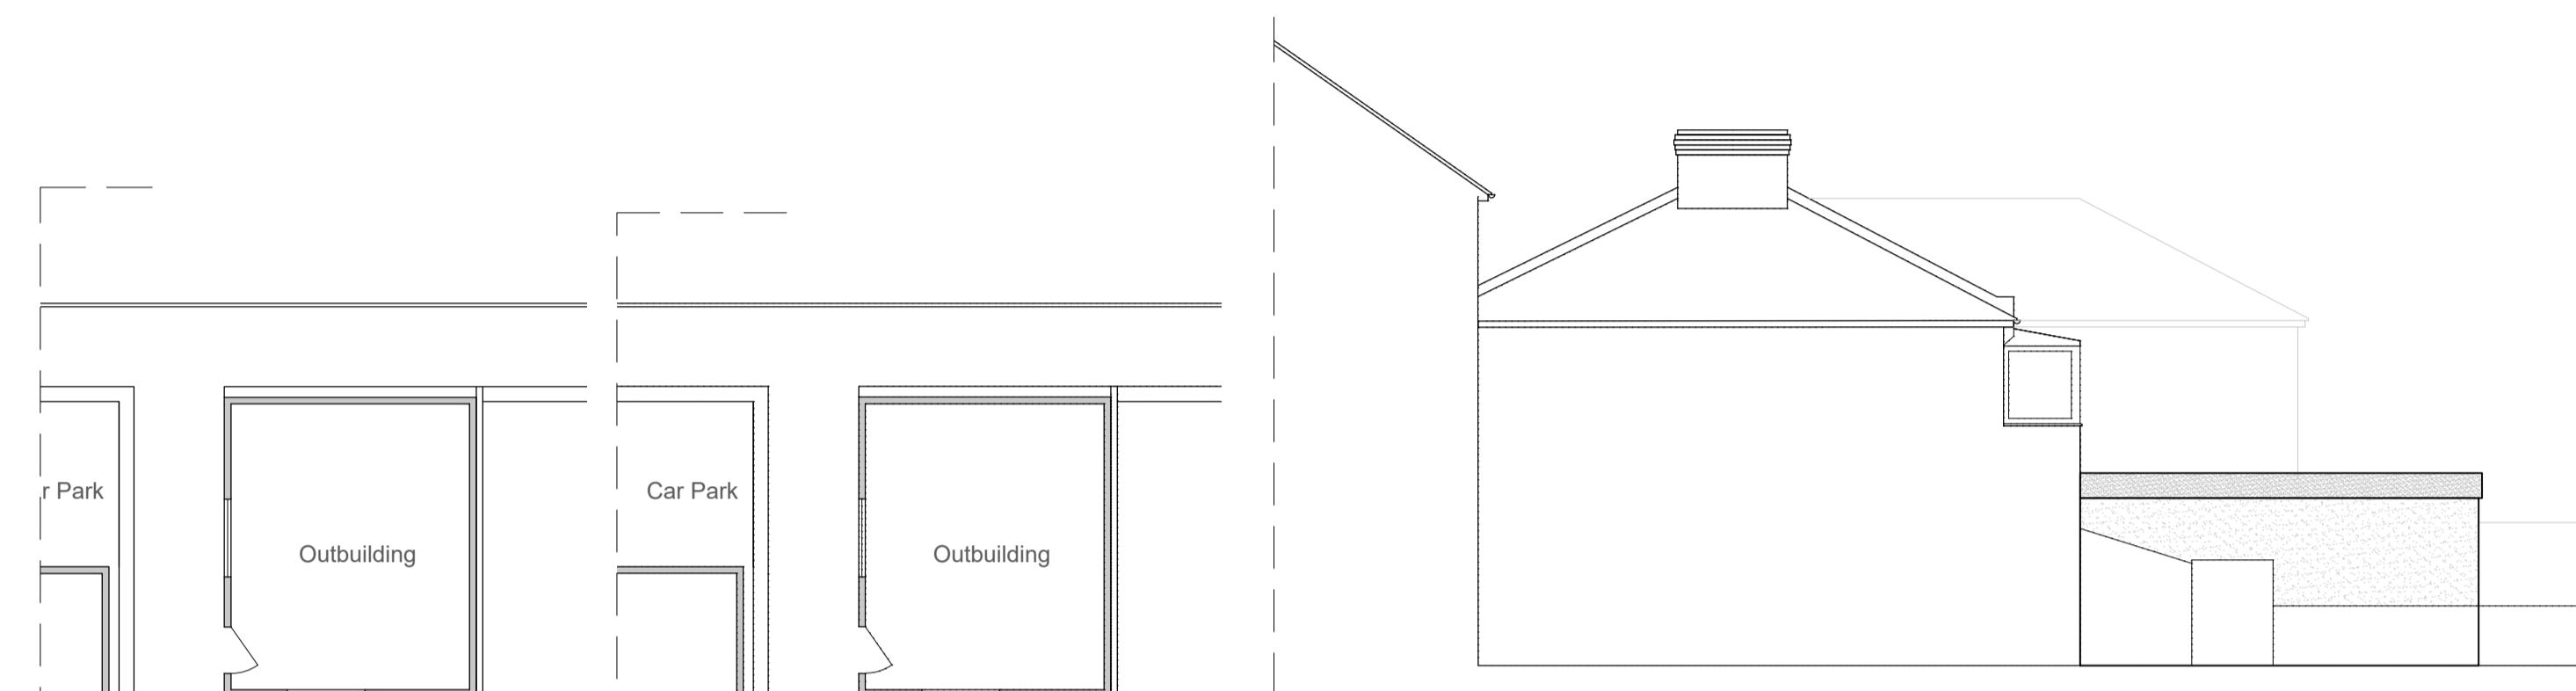

Proposed Side (North) Elevation

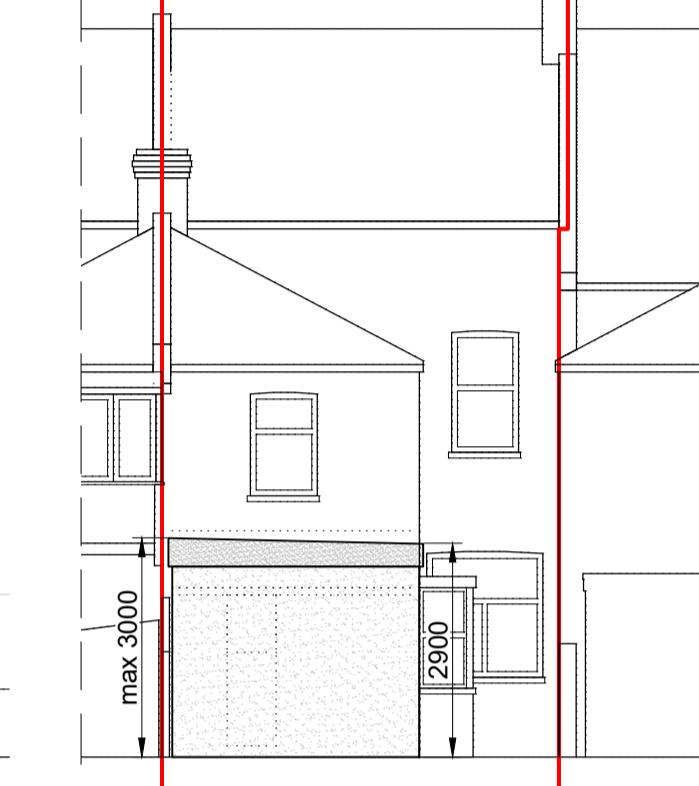


Proposed Rear Elevation

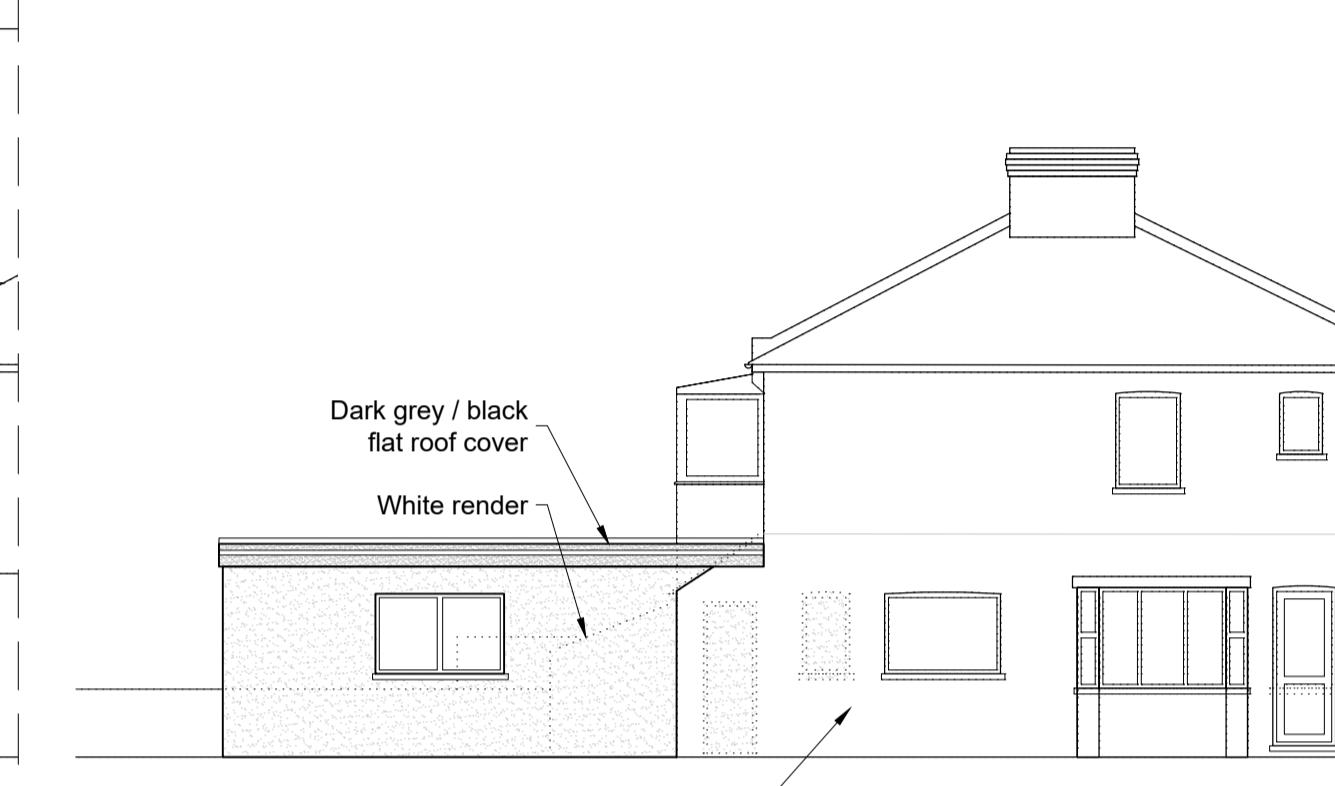


Proposed Side (South) Elevation



Proposed Front Elevation

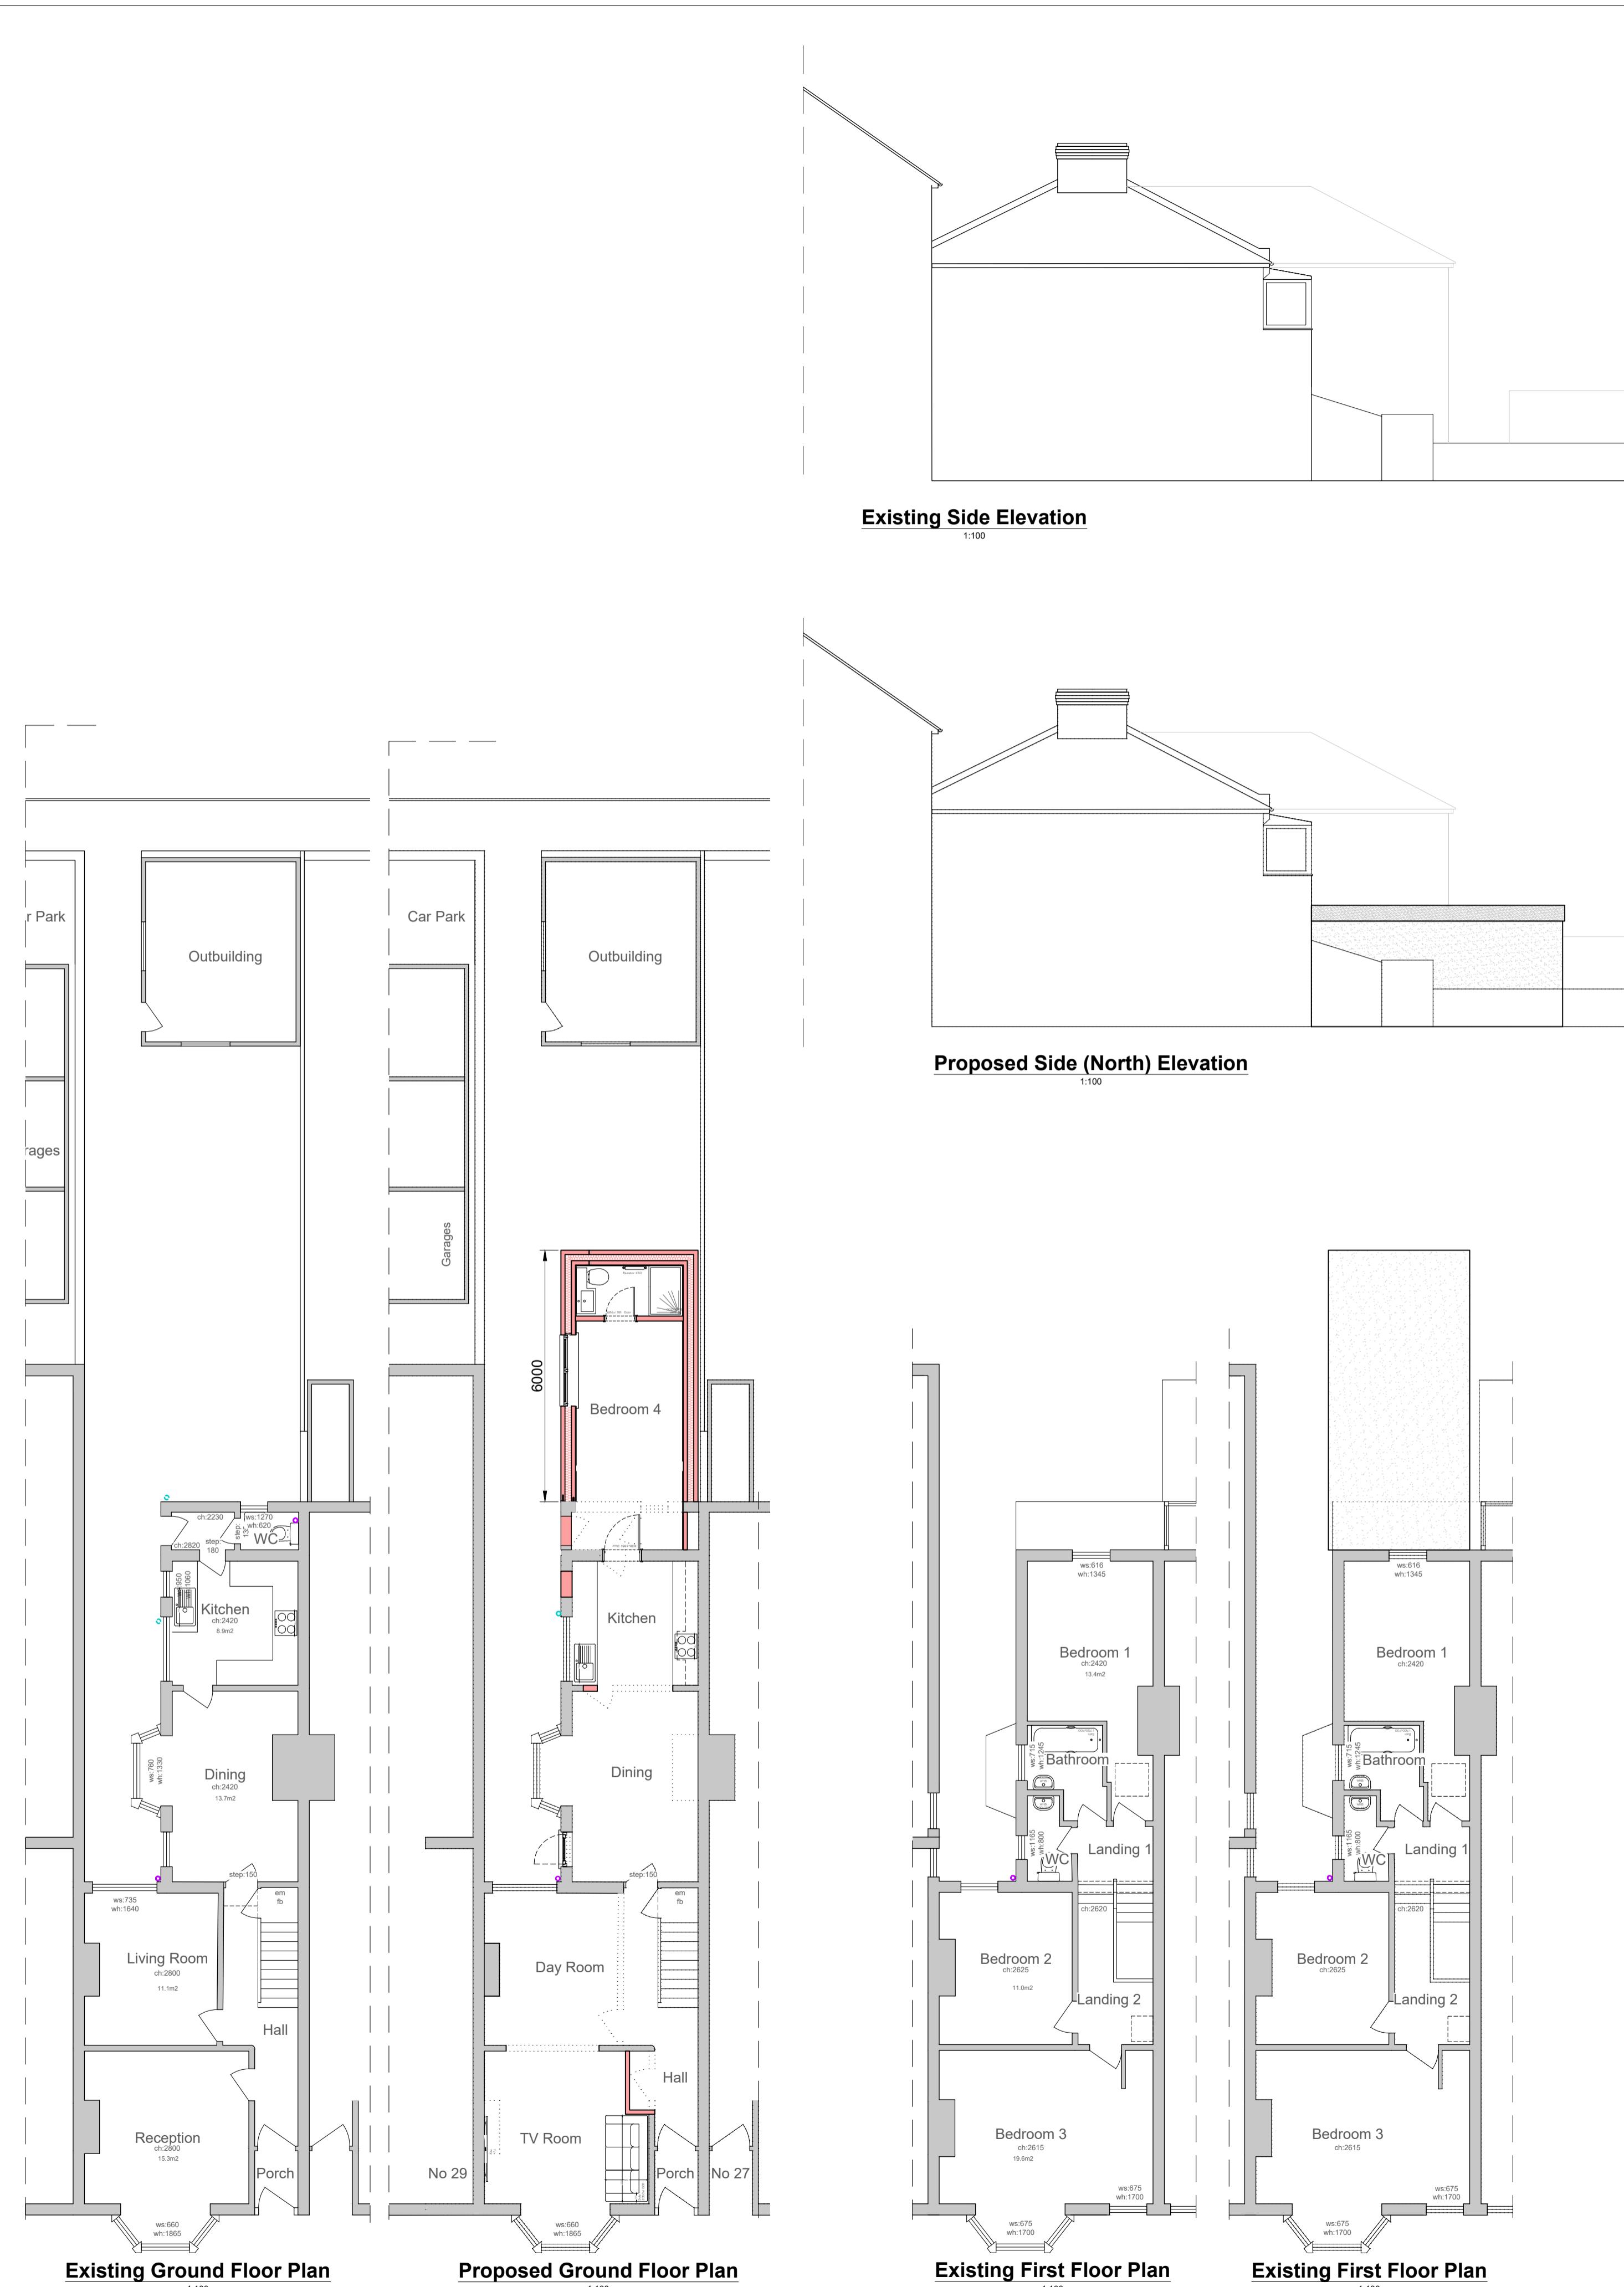

Existing Ground Floor Plan

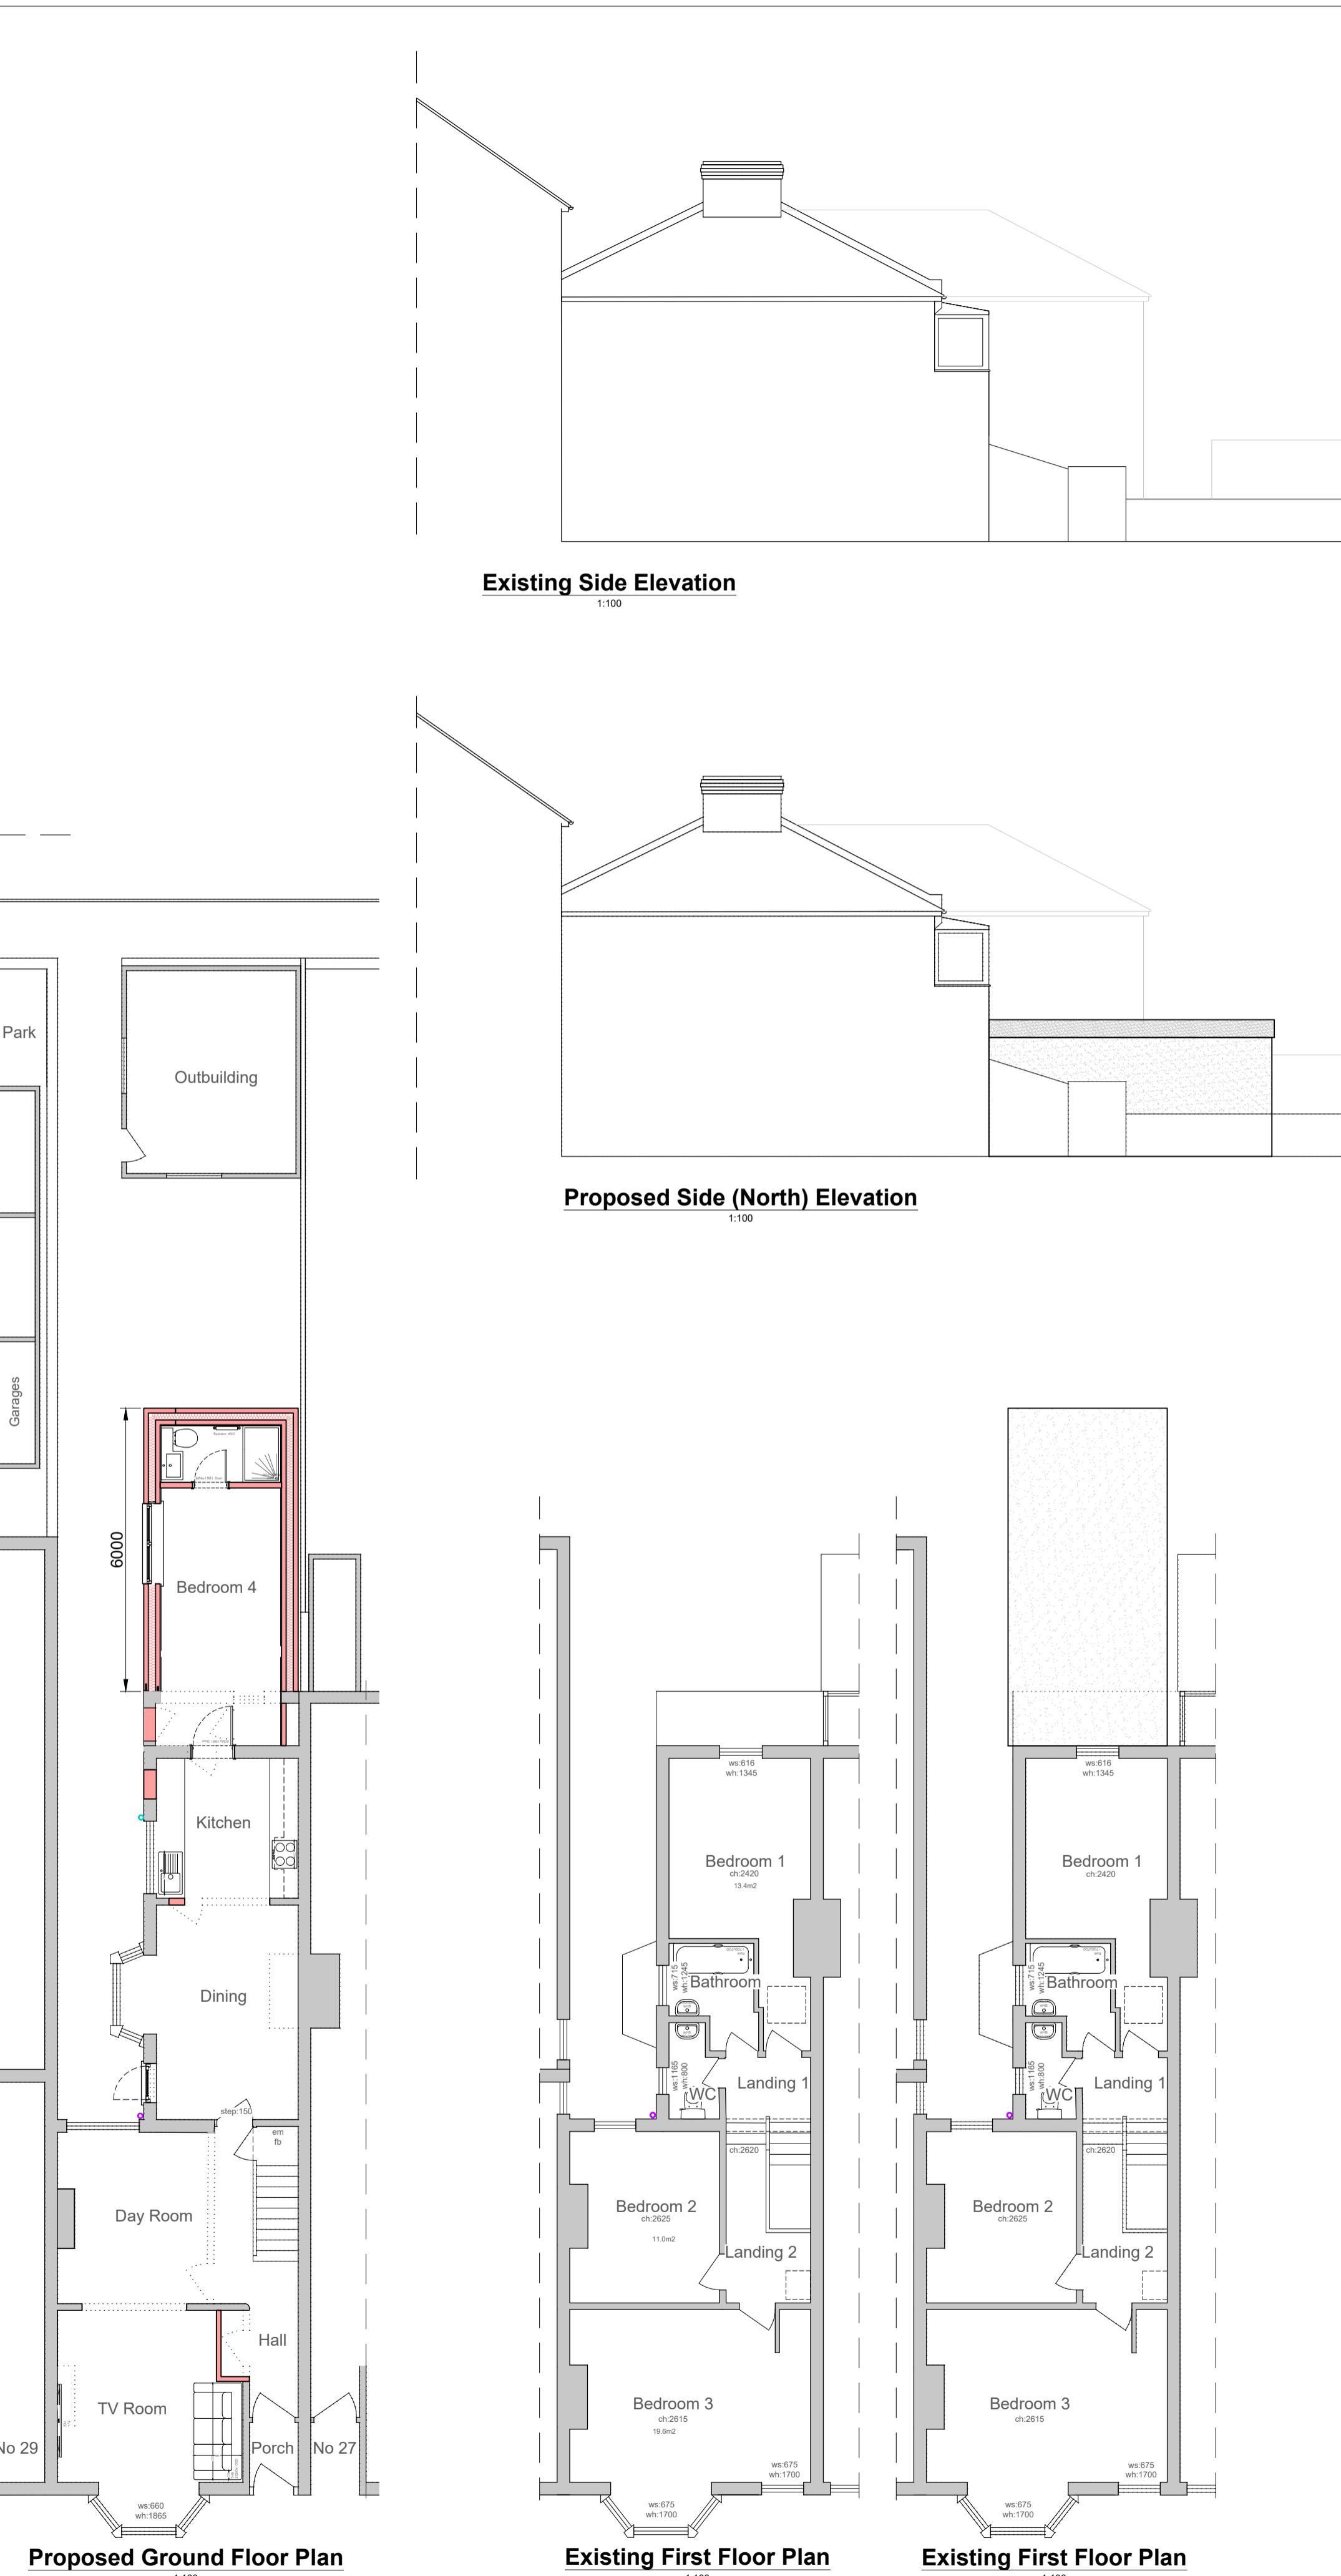


Proposed Ground Floor Plan



Existing First Floor Plan



Existing First Floor Plan

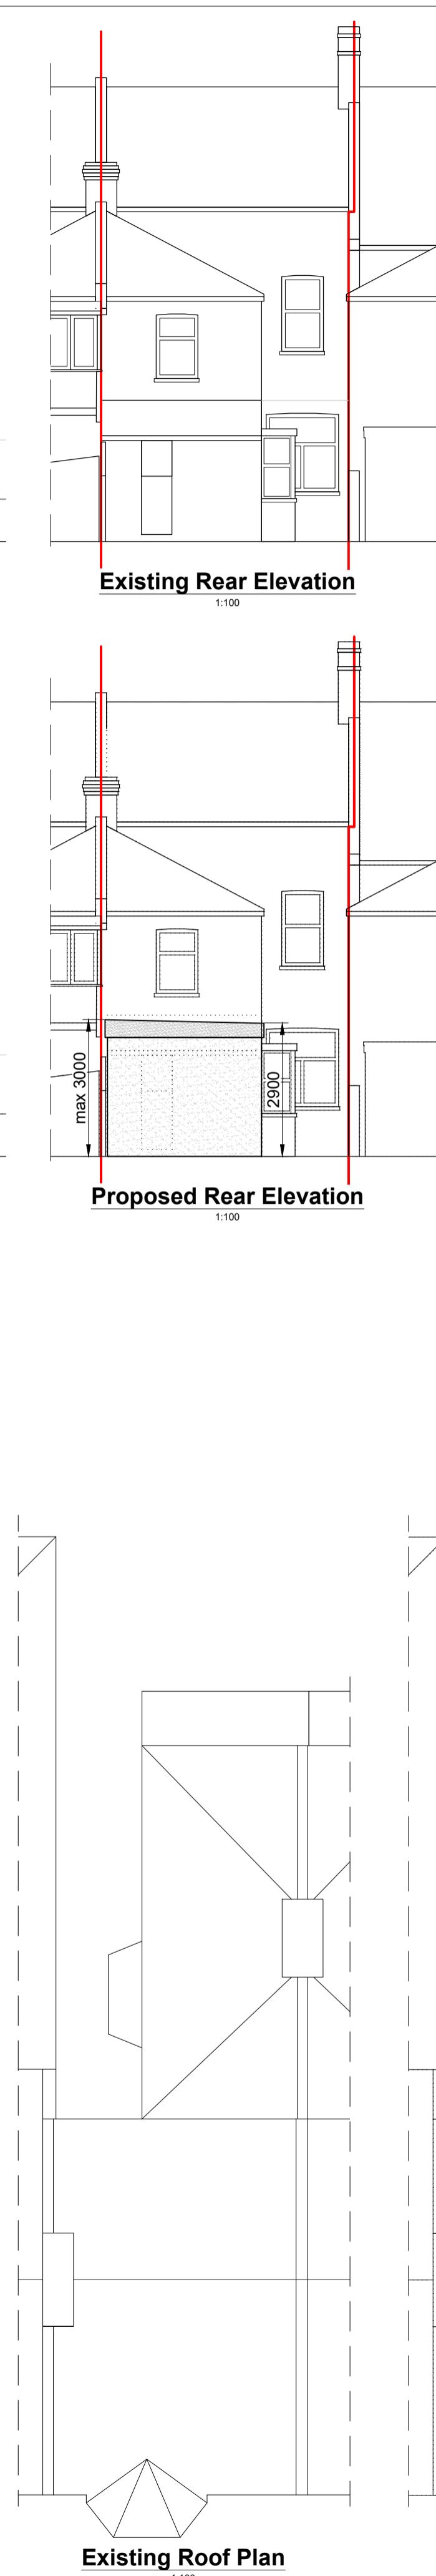

Existing Roof Plan



Proposed Roof Plan



Block Plan

A	16/01/2026	Elevations corrected	GJ
-	13/01/2026	Issued for approval	GJ
Rev	Date	Description	By
Client: Open Mind Capital LTD			
Project: 28 Argyle Road Bognor Regis PO21 1DZ			
Title: Rear Extension Plans and Elevations			
Status: PLANNING			
Designed by:	GJ	Date:	Dec 2025
Scales @ A1:	1:100	1:500	1:200 (1:1000)
Drawing No:	250405 - 3.01	Rev:	A

NOTES:
1. This drawing is for planning purpose only and not for construction.
2. Unless evident during the survey the existing drawing assumes all existing walls are permanent and cannot be demolished.
3. Drawings can be scaled where dimensions are not provided for Planning purpose only.
4. All internal finishes and fittings to be used is the responsibility of the client. Any layouts on these drawings are for indicative purposes only.

LEGEND:
■ Existing wall
■ New wall
■ To be demolished
■ Walls / structure above

1:100 2m 4m
1:500 10m 20m
SCALE 1:100 (1:500) @ A1 ORIGINAL SIZE,
REDUCED TO 1:200 (1:1000) @ A3

1:100 1:500
1:200 (1:1000) @ A3
Drawing No: 250405 - 3.01 Rev: A