


### ADJOINING PROPERTIES

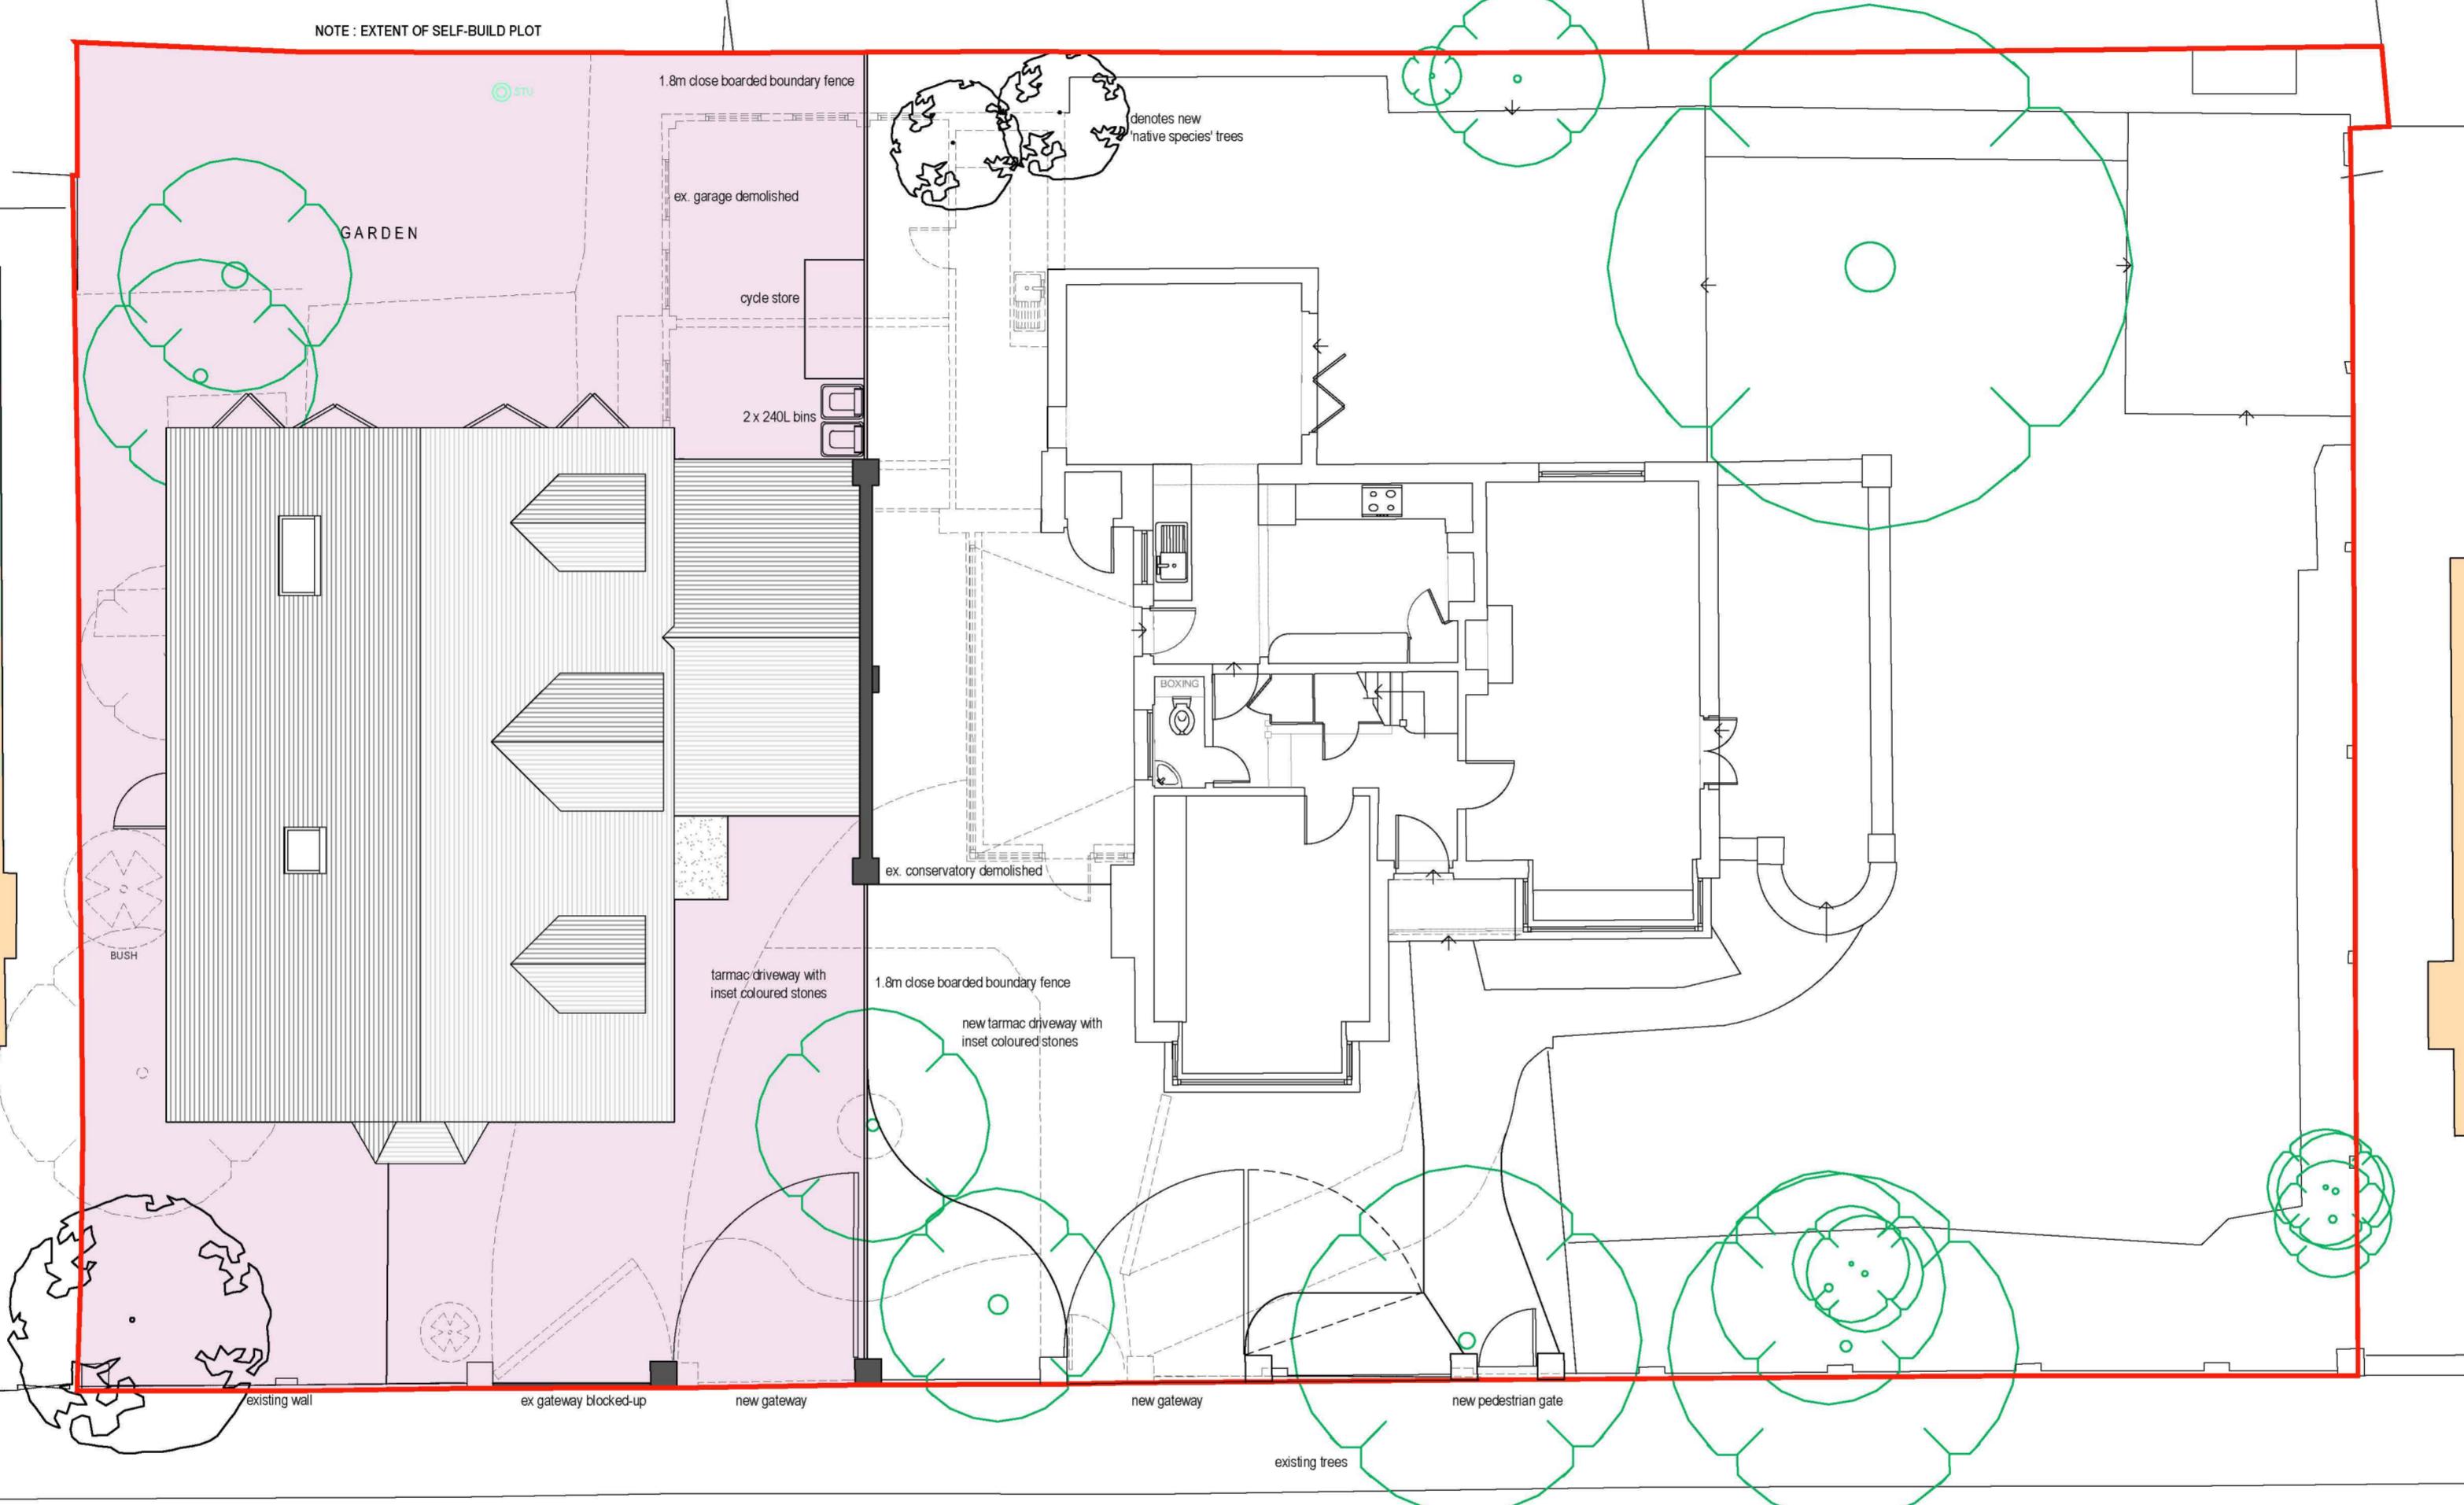

# NELSON ROAD

Project  
10-12, Nelson Road,  
Aldwick.

Drawing

Proposed Site + Roof Plan

Date february 2025 Drawn by

Scales 1:100/200 @ A1/A3 Suitability planning

Doc No



David Seaman - DLS: ARCH  
Mobile: 07776 304714  
Email: david.seaman@dlsarch.co.uk

Revision

DLS-147-PL-011-B