


ADJOINING PROPERTIES

Airec

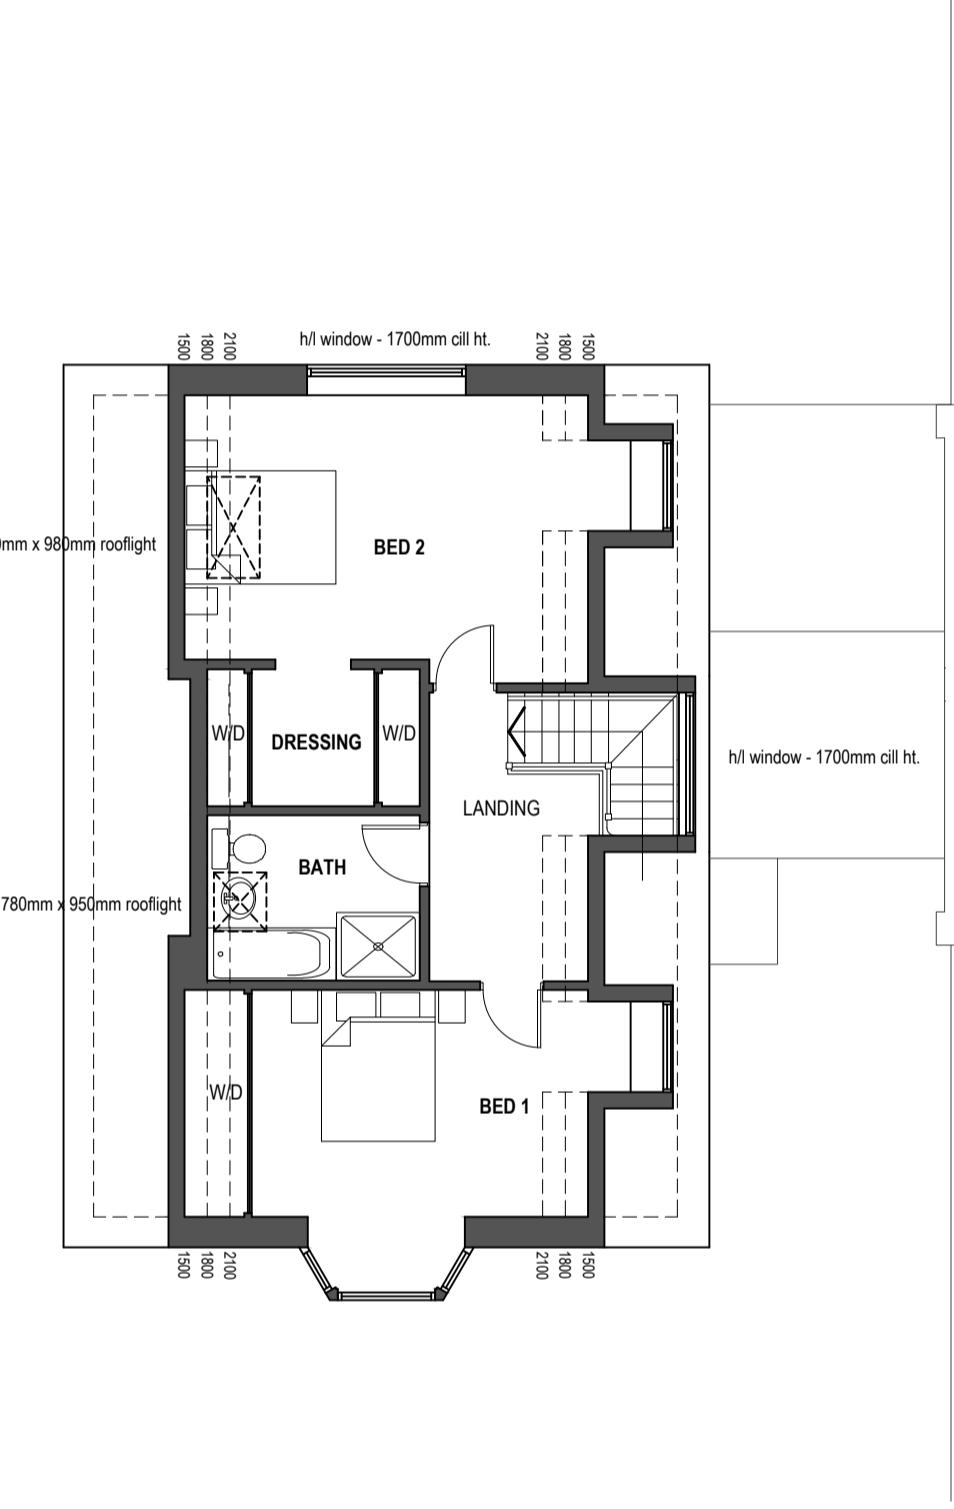

NELSON ROAD

legend

- existing walls
- new walls
- existing to be demolished

Project
10-12, Nelson Road,
Aldwick.

Drawing

Proposed Floor Plans

Date february 2025 Drawn by
 Scales 1:100/200 @ A1/A3 Suitability planning
 Doc No Doc No Revision
 DLS-147-PL-012-C



David Seaman - DLS: ARCH
 Mobile: 07776 304714
 Email: david.seaman@dlsarch.co.uk