



2 0 2 4 6 8 10 12 14 16 18 20  
1:250

REV. AMENDMENT

BY DATE

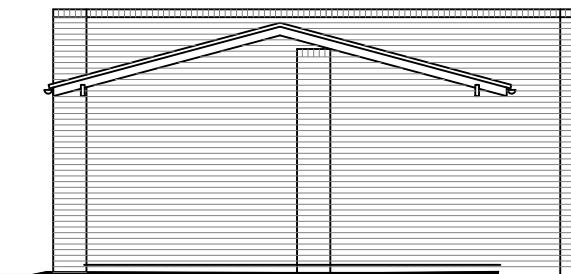

WEST ELEVATION - Carport Wall - brickwork

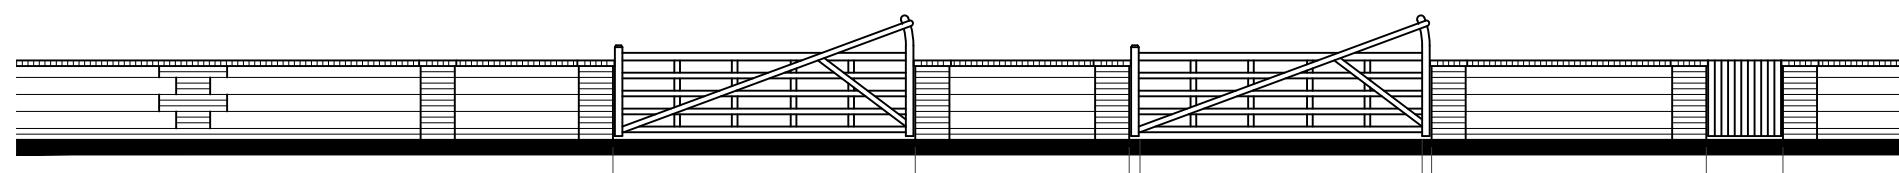

NOTE: EXISTING WALL WITHIN VISIBILITY SPLAYS TO BE REDUCED TO 1.05m IN HEIGHT

SOUTH ELEVATION - Boundary wall - Wall - Brick and block / Gates - Timber - all to match existing

1 0 1 2 3 4 5 6 7 8 9 10  
1:100

David Seaman - DLS: ARCH  
Mobile: 07776 304714  
Email: [david.seaman@dlsarch.co.uk](mailto:david.seaman@dlsarch.co.uk)

DO NOT SCALE FROM THIS DRAWING EXCEPT FOR PLANNING PURPOSES ONLY.  
ALL DIMENSIONS RELATING TO SUB-CONTRACTOR OR SUPPLIERS WORK MUST BE CHECKED ON SITE AND AGREED BETWEEN THE GENERAL CONTRACTOR & THE SUB-CONTRACTORS \ SUPPLIERS. ALL DIMENSIONS ARE IN MILLIMETERS. IF IN DOUBT ASK.  
ALL WORKS OR MATERIALS INDICATED ON THE DRAWING ARE TO BE TO THE LATEST BRITISH STANDARDS AND ARE TO BE CARRIED OUT IN ACCORDANCE WITH THE RELEVANT CODES OF PRACTICE OR RECOGNISED TRADE ASSOCIATIONS RECOMMENDATIONS & PUBLICATIONS

Project 10-12, Nelson Road,  
Aldwick.  
Drawing Elevations - 2

Date march 2025 Drawn by  
Scales 1:100 @ A3 Suitability planning  
Doc No Revision  
DLS-147-PL-015

