

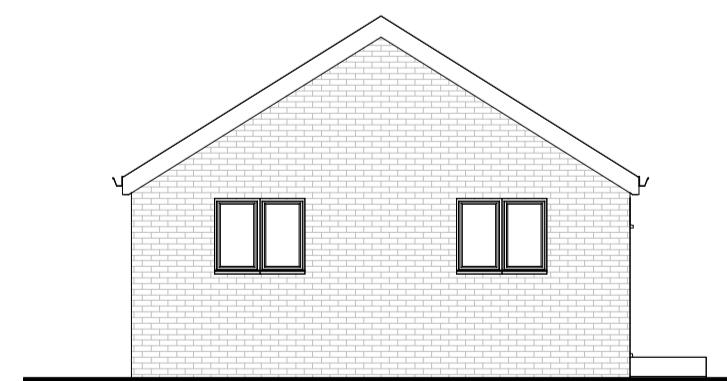


Detached Unit (former communal area) - Ground Floor


1:50

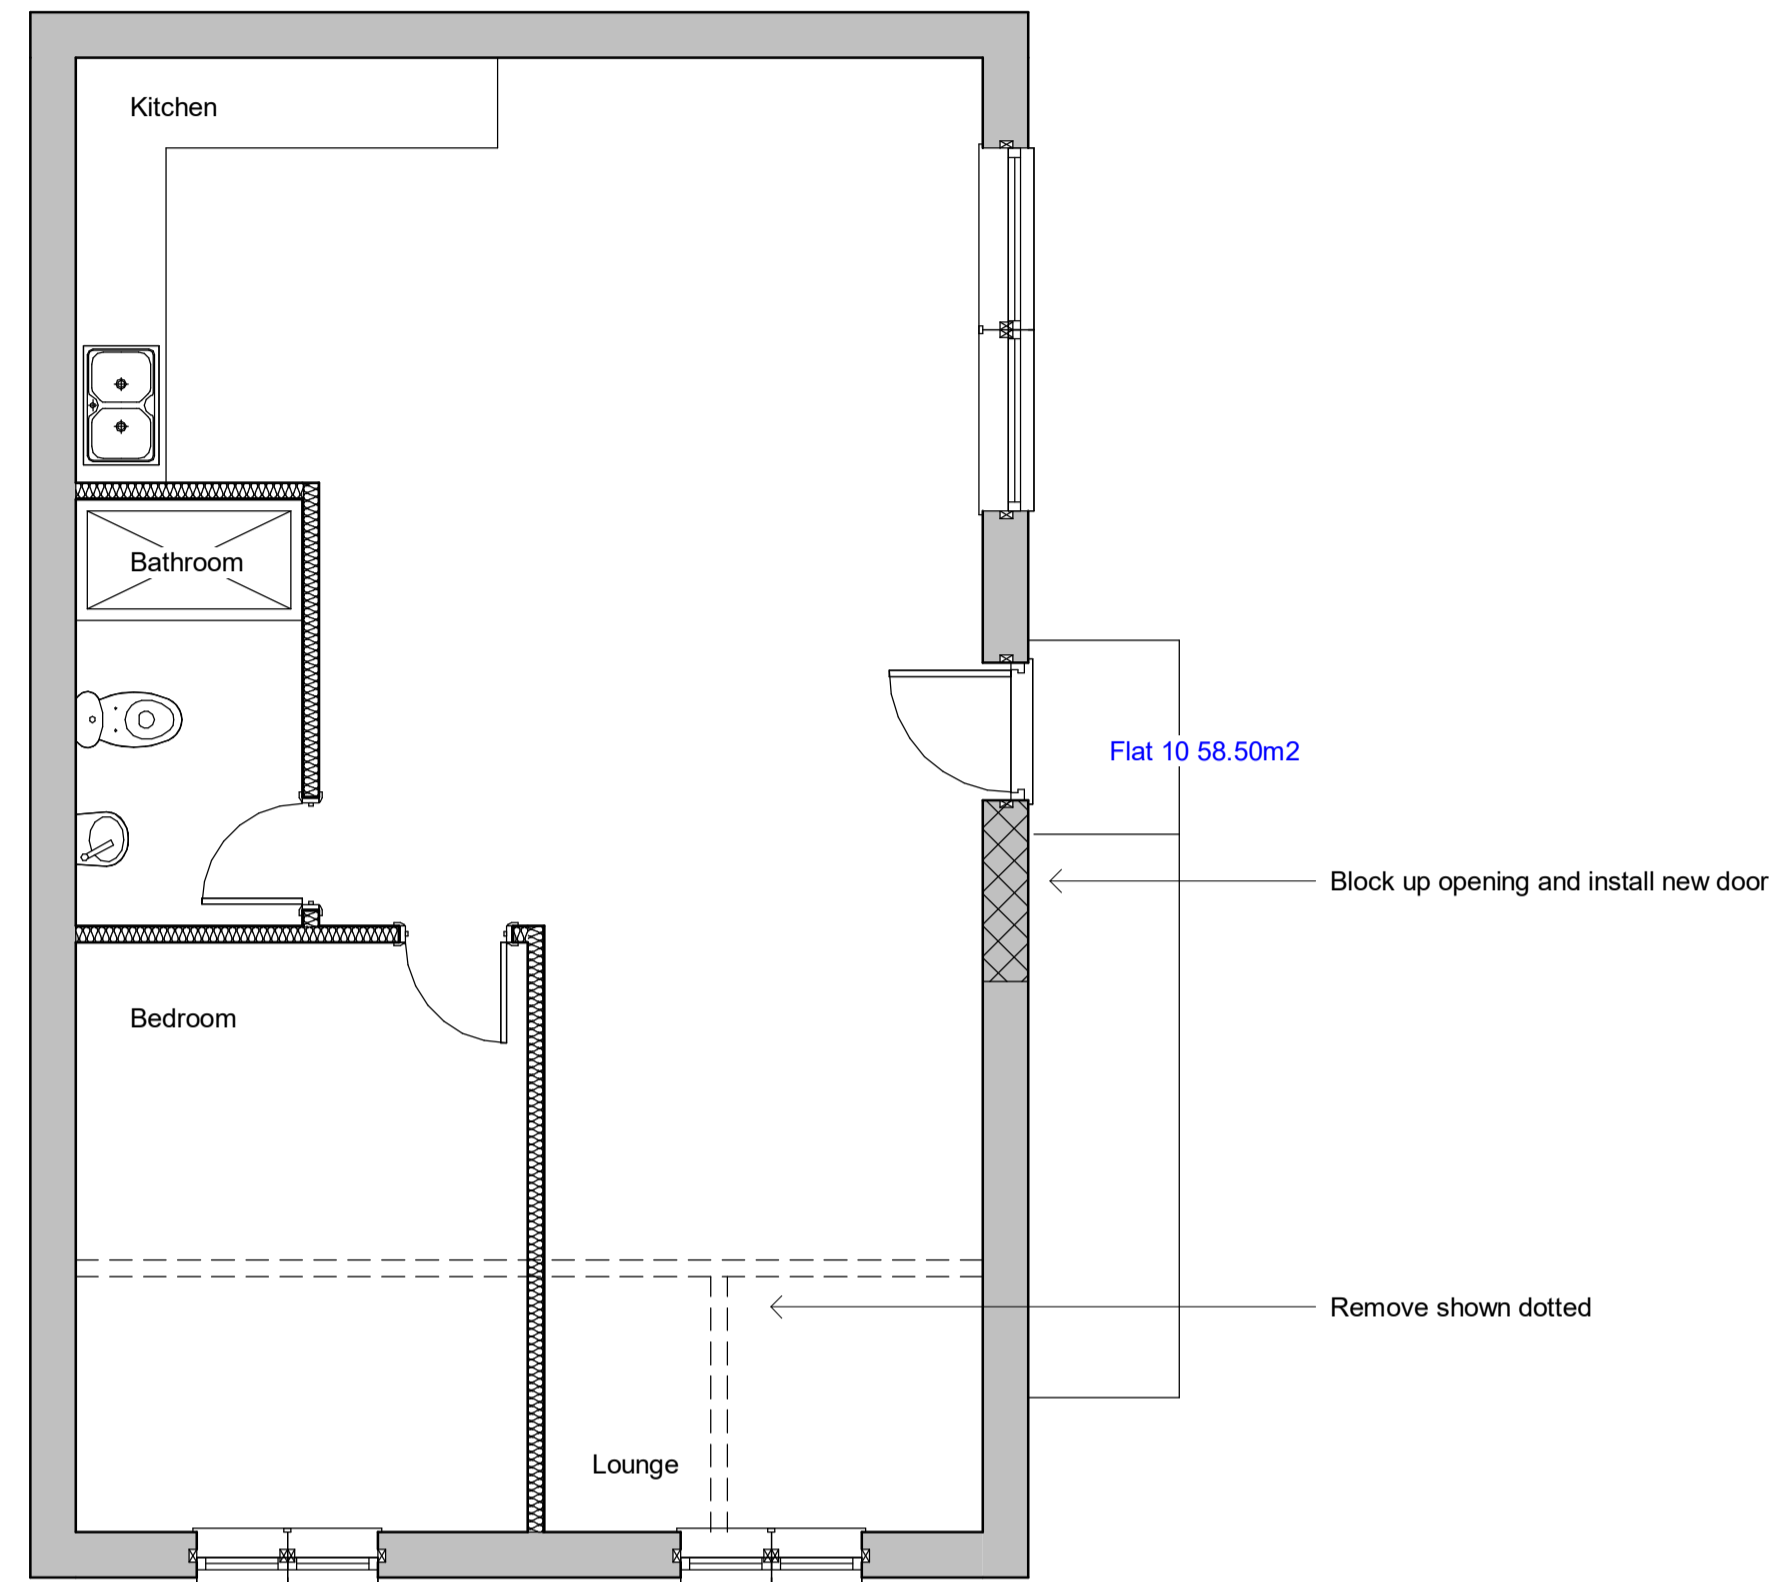


Front Elevation

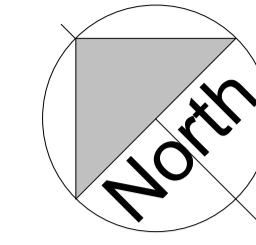

Side Elevation

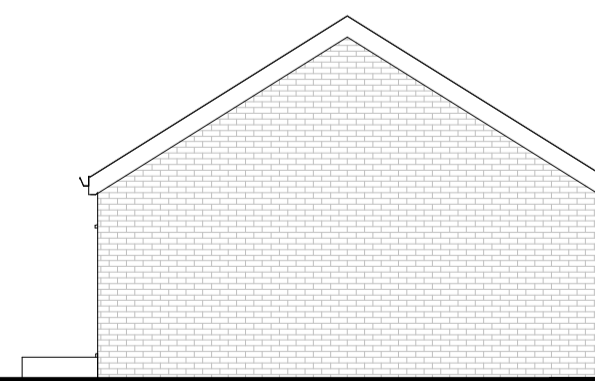


Rear Elevation

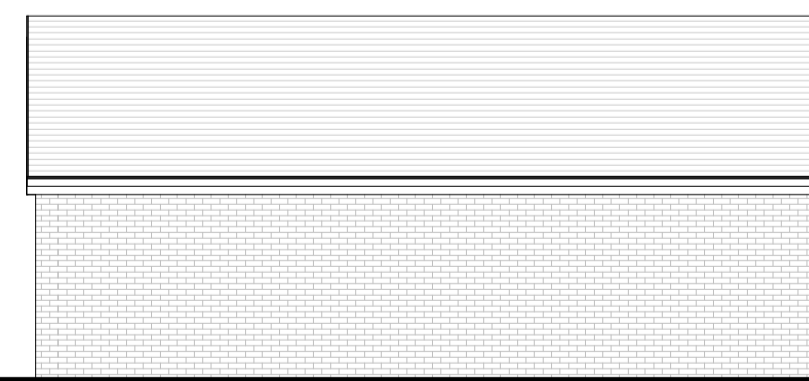

Side Elevation

Revisions

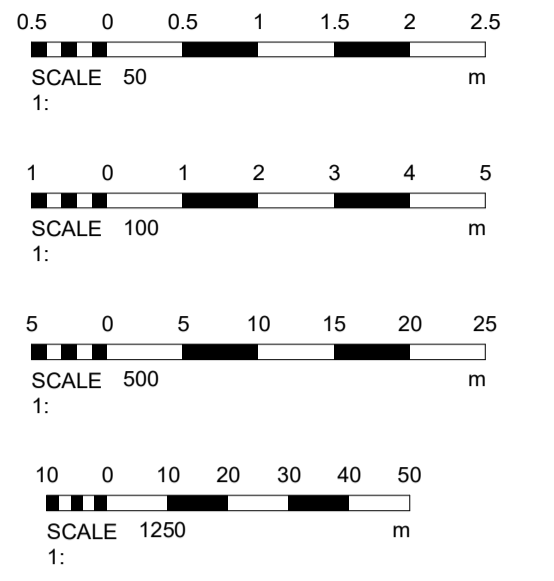

Materials

Drawing Number	2025/10	Sheet	5 of 5
----------------	---------	-------	--------

Size	A1	Scale	1:50, 1:100, 1:500, 1:1250
------	----	-------	----------------------------

Project	Proposed details January 2025
---------	----------------------------------

Job Title	192 Hawthorne Road Bognor Regis PO21 2UX
-----------	--

Do Not scale from this drawing except for planning as photocopies will be subject to distortion
 Drawings to be read in conjunction with all other Designers and structural engineers contract drawings and specifications:
 Any discrepancies must be brought to the attention of the Designer immediately.
 The contractor must verify all dimensions by site measurement before ordering materials or manufacturing components
 Substitute materials and products to those named will be acceptable if proven to be of equal or higher performance and not in conflict with other elements

M.J.Humphrey
Ltd



Mel Humphrey MRICS, MBEng 9 Aldsworth Avenue Goring By Sea West Sussex BN12 4XQ	Adam Humphrey 4 Thalassa Road Worthing West Sussex BN11 2HH
---	---

Mel@mjhumphrey.co.uk 07701055182	Adam@mjhumphrey.co.uk 07812419142
-------------------------------------	--------------------------------------