



Detached accomodation - Ground Floor

1:50

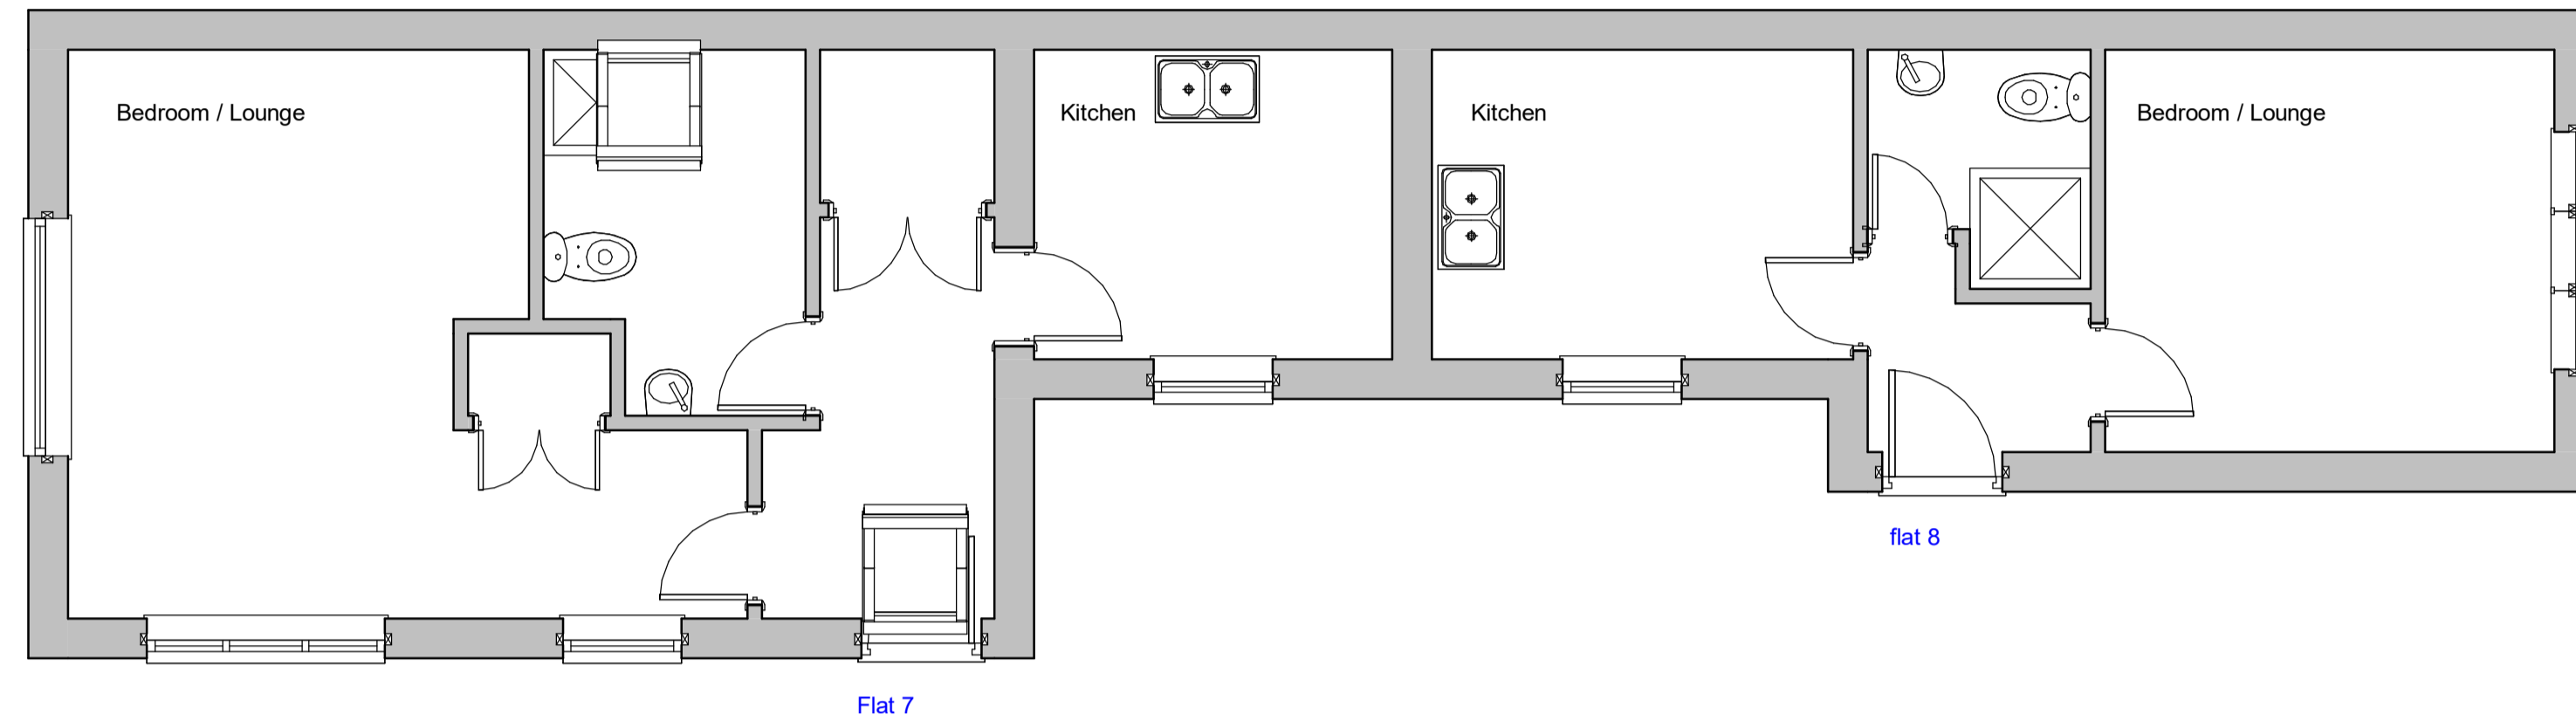

Revisions

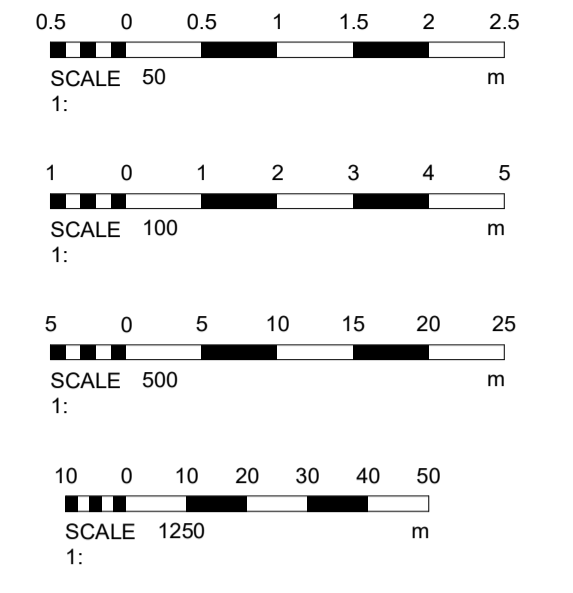

Materials

Drawing Number 2025/10 Sheet 5 of 5

Size A1 Scale 1:50, 1:100, 1:500, 1:1250

Project  
Existing details  
January 2025


Job Title  
192 Hawthorne Road  
Bognor Regis  
PO21 2UX

Do Not scale from this drawing except for planning as photocopies will be subject to distortion. Drawings to be read in conjunction with all other Designers and structural engineers contract drawings and specifications. Any discrepancies must be brought to the attention of the Designer immediately. The contractor must verify all dimensions by site measurement before ordering materials or manufacturing components. Substitute materials and products to those named will be acceptable if proven to be of equal or higher performance and not in conflict with other elements.

**M.J.Humphrey**  
Ltd



Mel Humphrey MRICS, MBEng 9 Aldsworth Avenue Goring By Sea West Sussex BN12 4XQ  
Adam Humphrey 4 Thalassa Road Worthing West Sussex BN11 2HH  
Mel@mjhumphrey.co.uk 07701055182 Adam@mjhumphrey.co.uk 07812419142

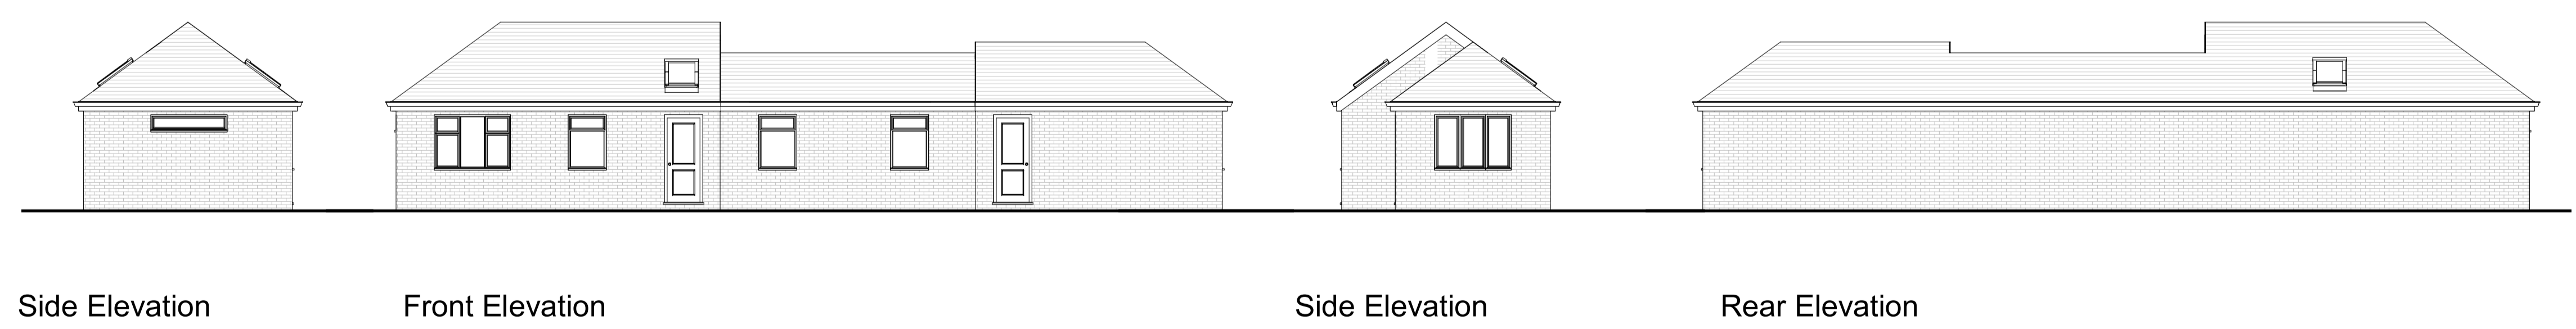

Side Elevation

Front Elevation

Side Elevation

Rear Elevation