

GROUND FLOOR PLAN



Note. Store area external walls, floor and roof to be assessed for damp. Report to be submitted and remedial works to be carried out dependant on report findings

NOTES
WRITTEN DIMENSIONS TO BE TAKEN IN PREFERENCE TO SCALE, AND
ARE TO BE CHECKED ON SITE PRIOR TO COMMENCING WORK.
THIS DRAWING IS TO BE READ IN CONJUNCTION WITH ALL OTHER
DOCUMENTS RELATING TO THIS PROJECT.
ANY DISCREPANCIES ARE TO BE REFERRED IMMEDIATELY TO THE
PROJECT DESIGNER.
THIS DRAWING IS COPYRIGHT, AND SHOULD NOT BE USED OR
REPRODUCED WITHOUT PERMISSION.
IT IS THE CONTRACTOR'S RESPONSIBILITY TO ENSURE COMPLIANCE
WITH THE BUILDING REGULATIONS.

NOTE
SURVEY PREPARED AND DRAWN BY THIRD PARTY. SLOANE AND
BROWN TAKE NO RESPONSIBILITY FOR ERRORS IN SURVEY
DIMENSIONS.

1:50

Scale bar (m)

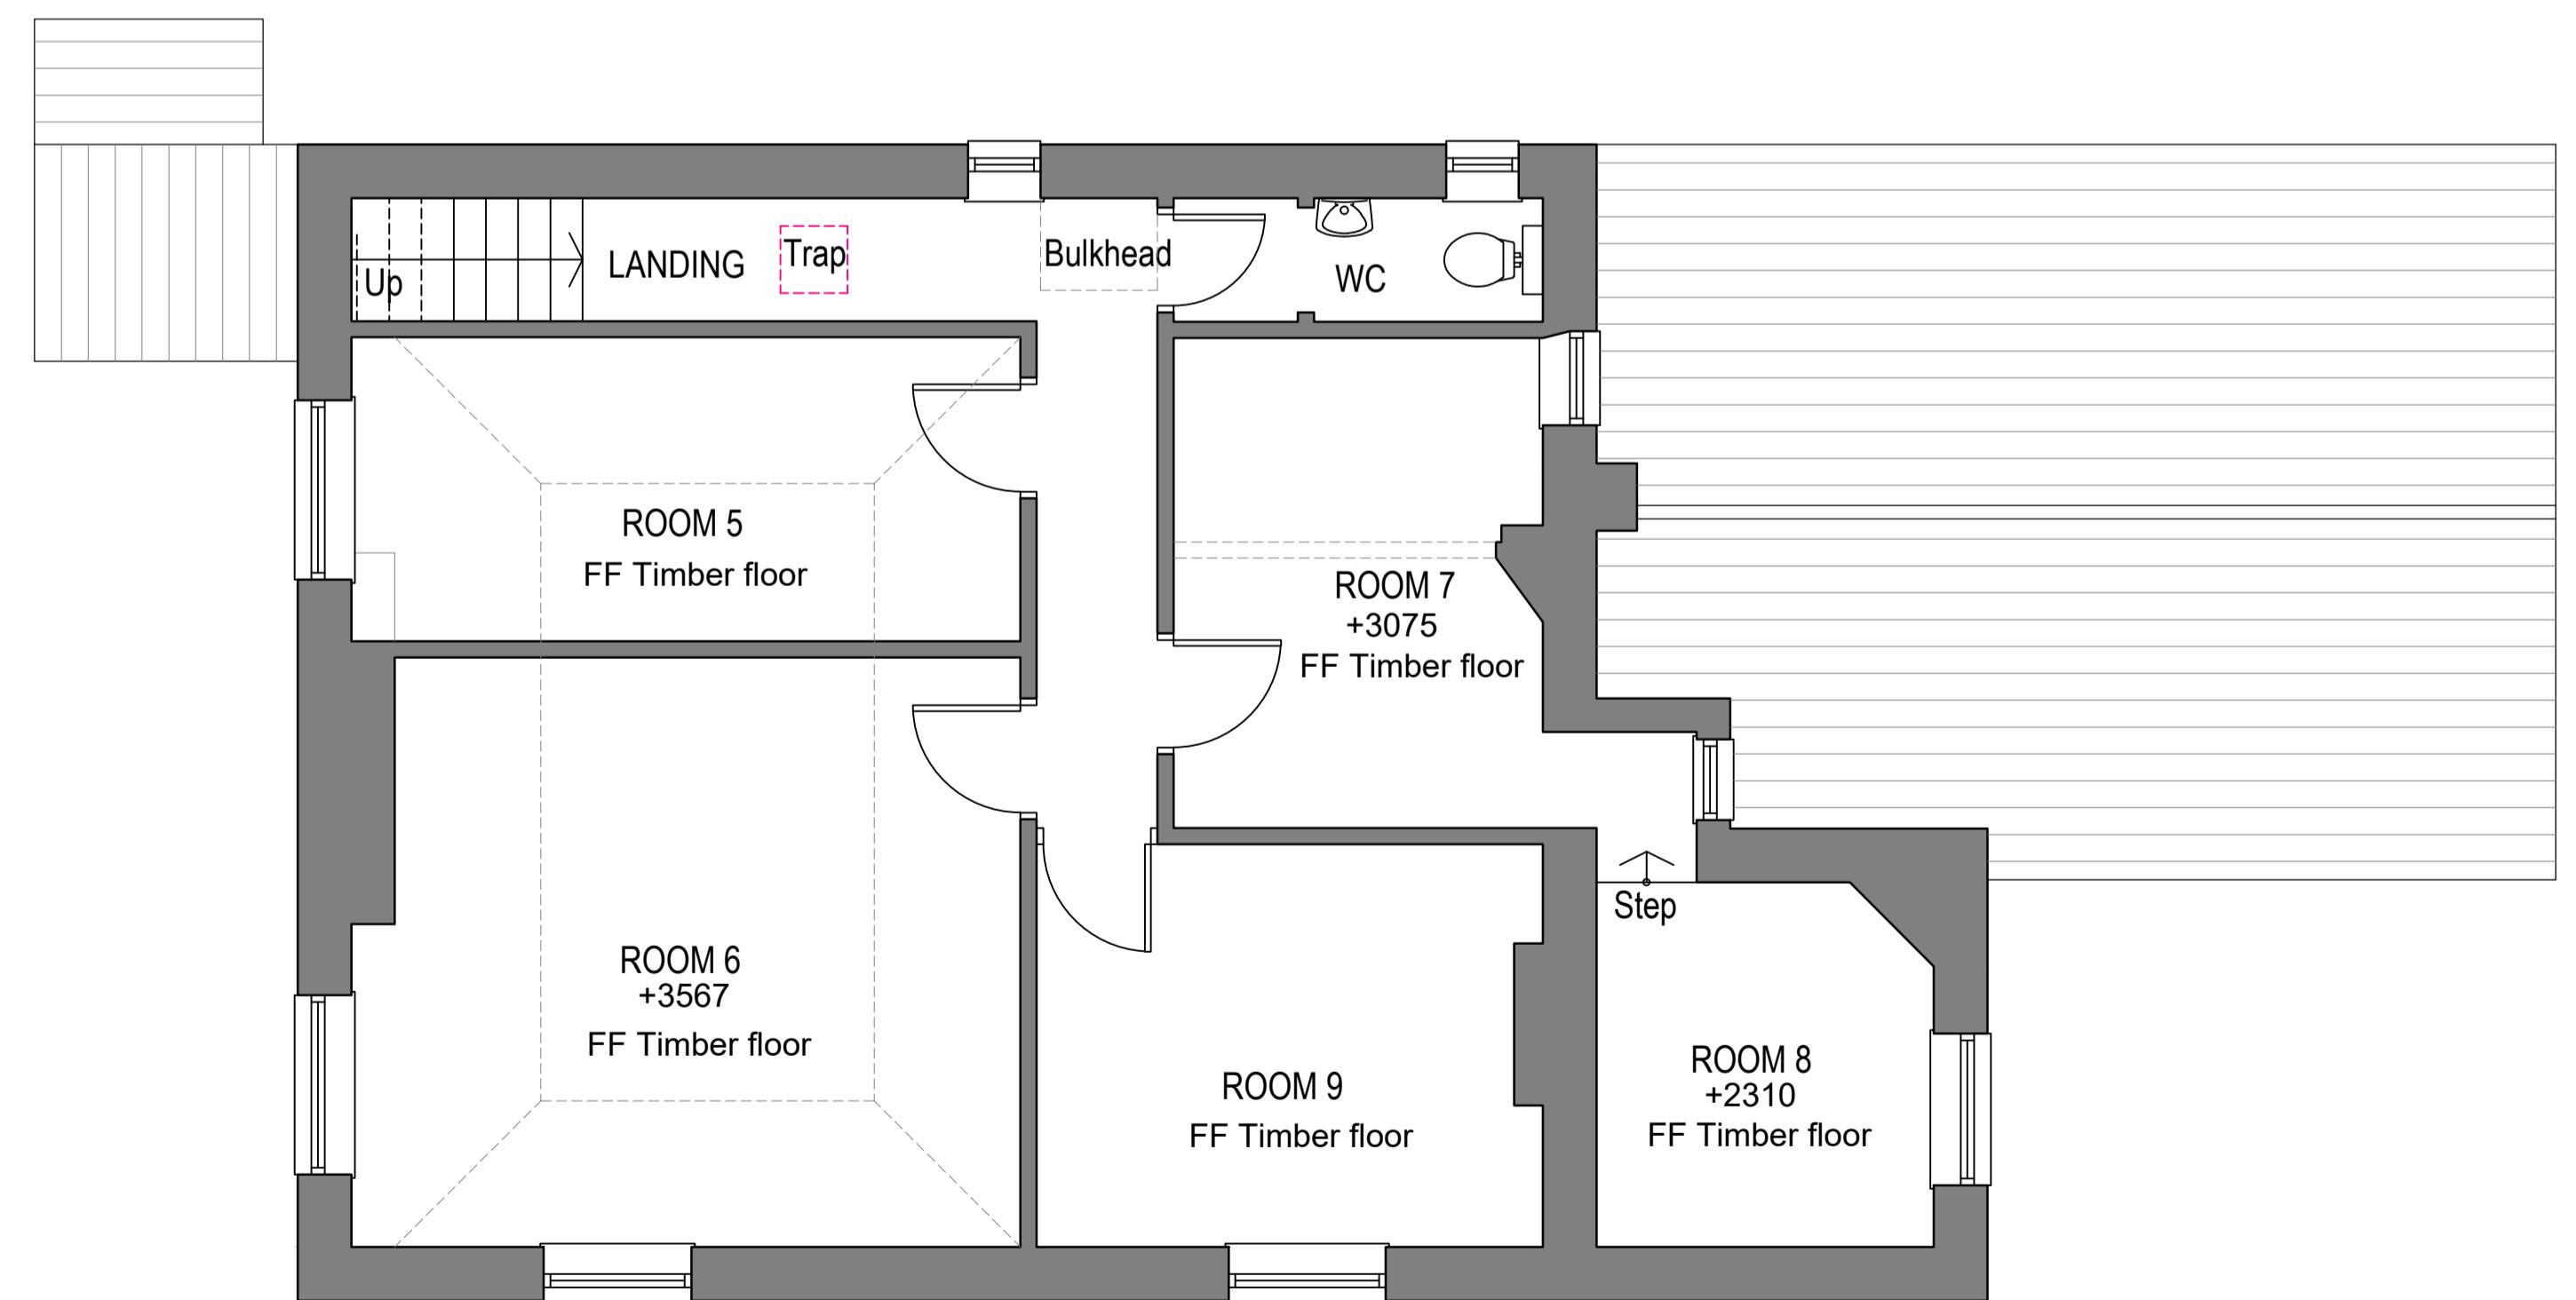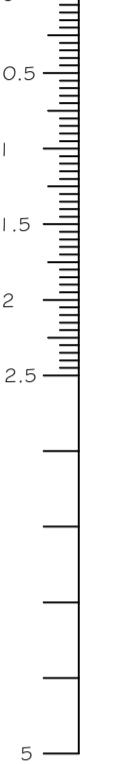

REV A NOTE ADDED RE: DAMP REPORT REQUIRED 01.07.22

PROJECT
PROPOSED EXTENSIONS & INTERNAL
ALTERATIONS
NO.7-1A UPPER BOGNOR ROAD
BOGNOR REGIS
WEST SUSSEX

DRAWING TITLE
EXISTING FLOOR PLANS

SCALE
1:50 @A1
DRAWN BY
SKW
DATE
MAR 2022

DWG NO
1127/BR400

REV. A