


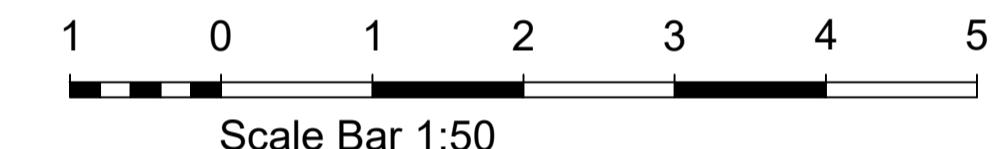

East Elevation

Datum 3.00m





West Elevation

Datum 3.00m




South Elevation

Datum 3.00m

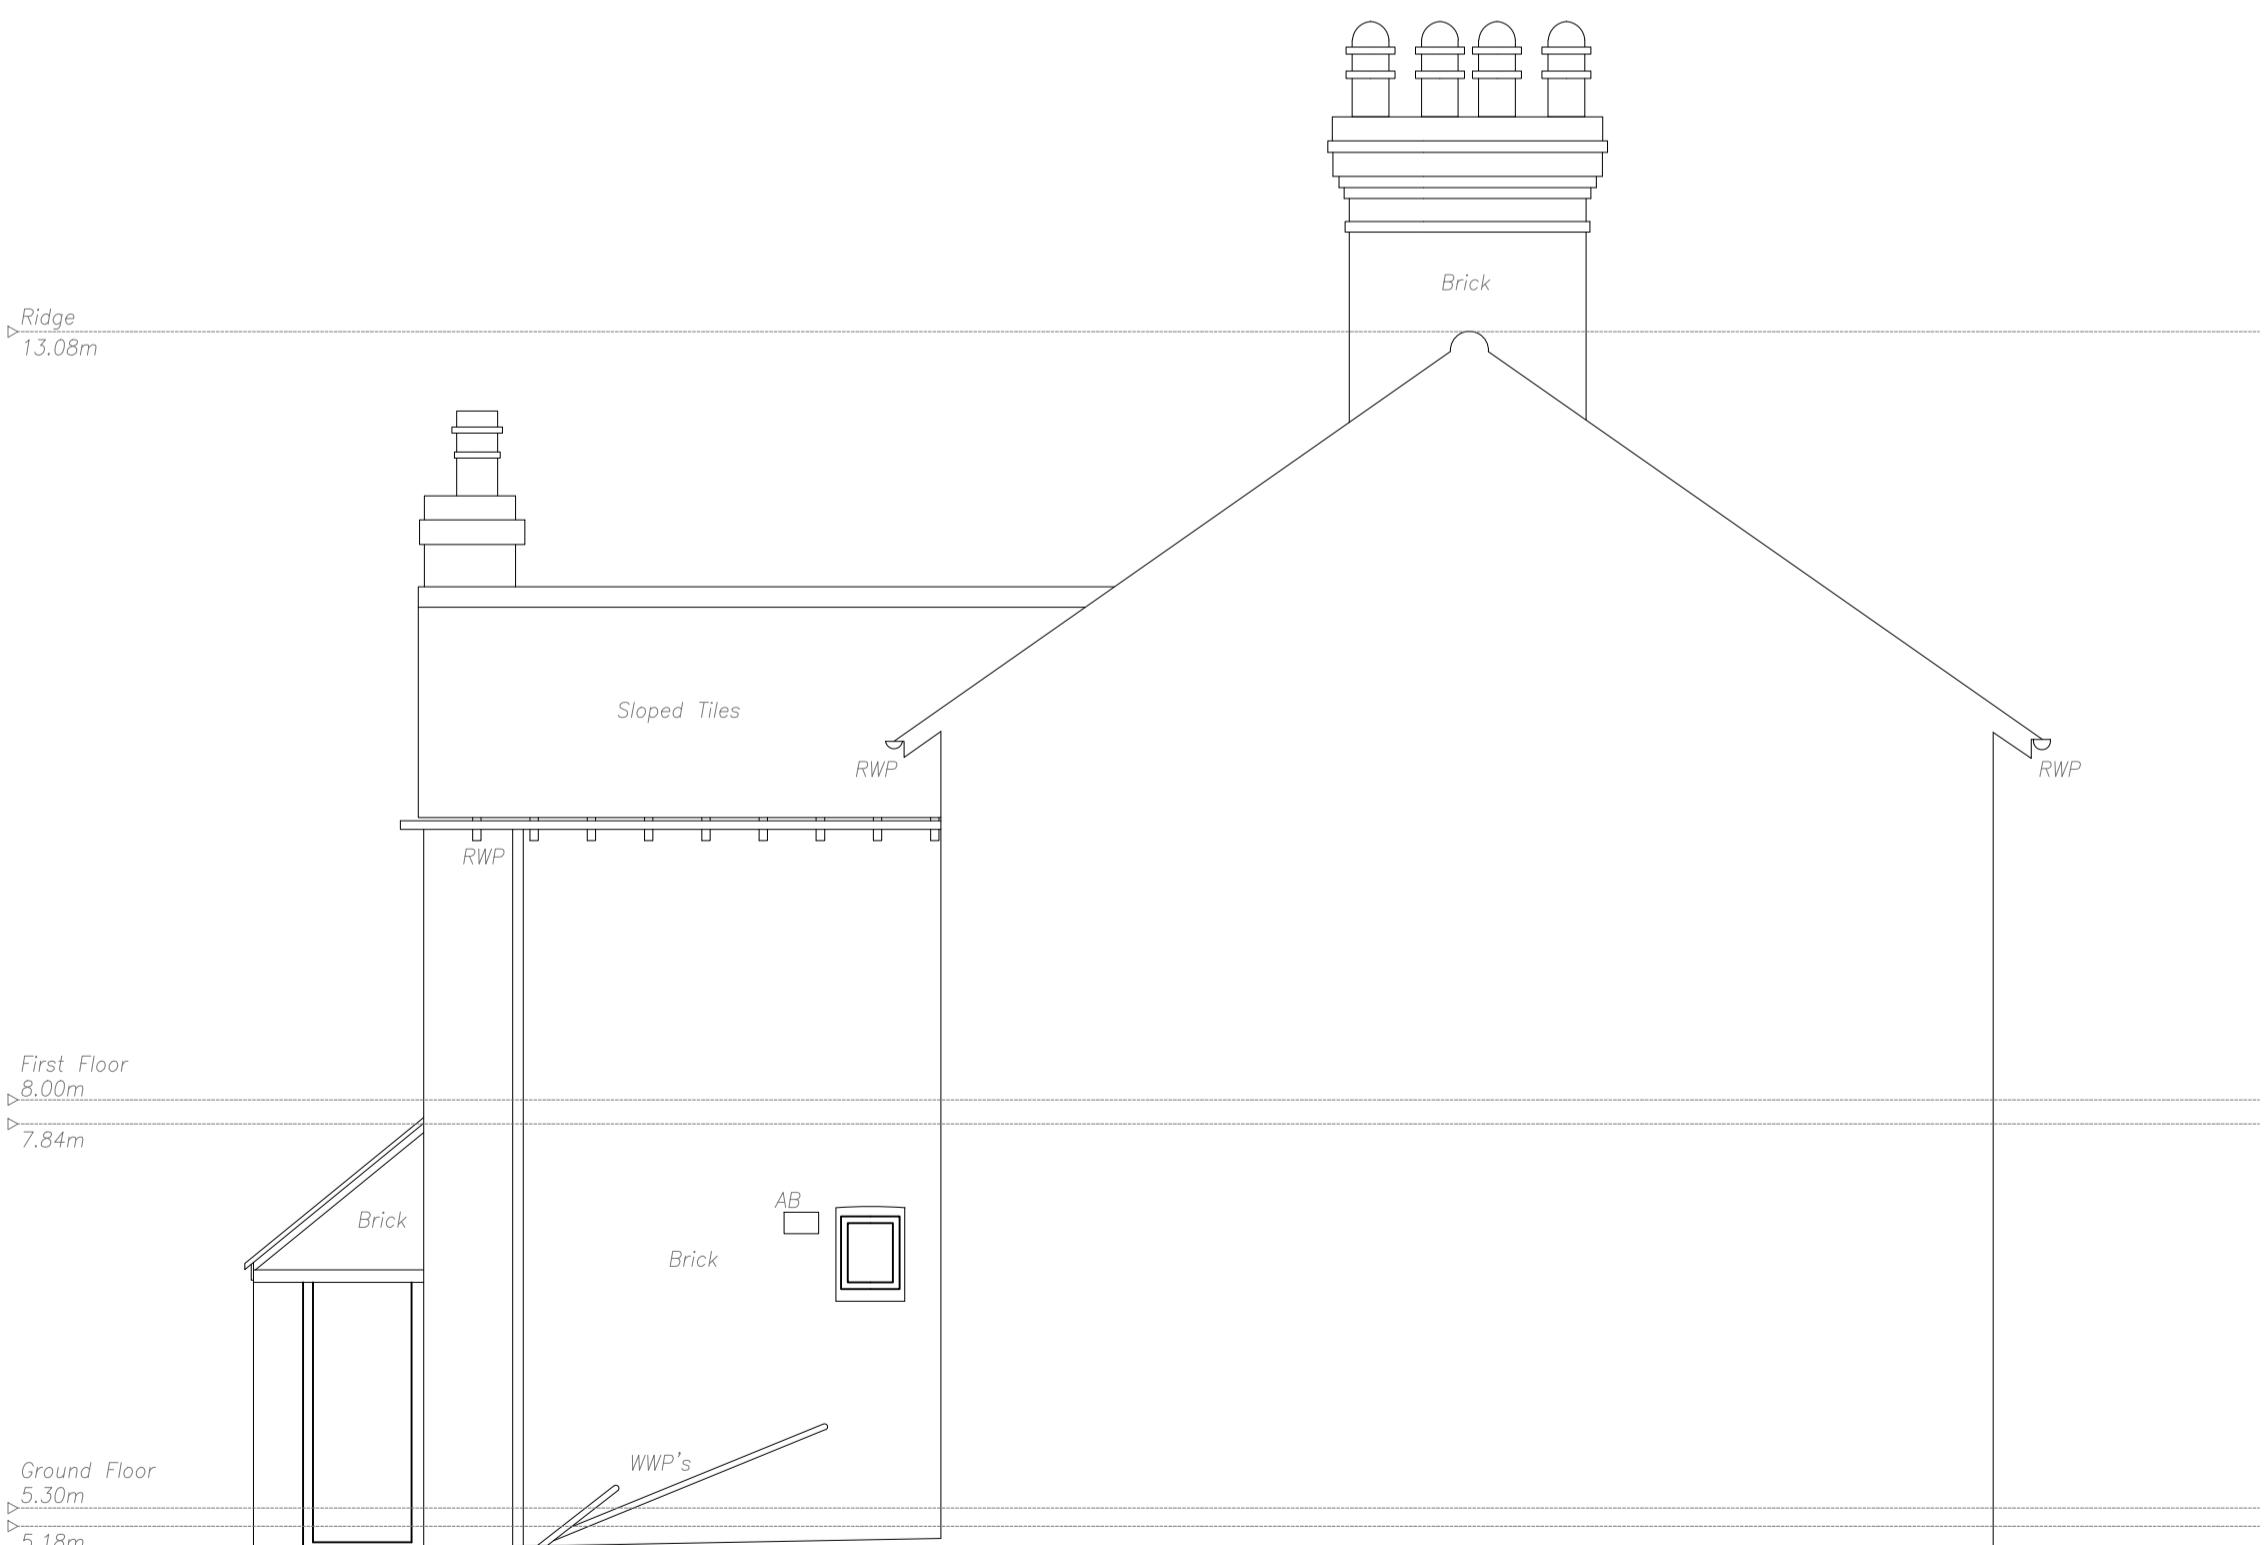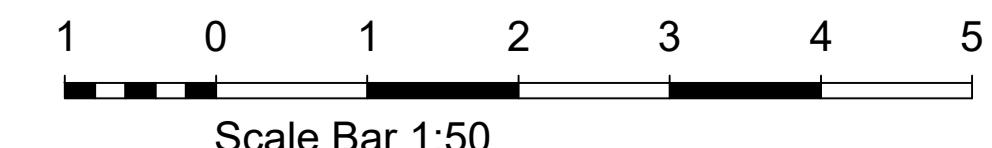

North Elevation

Datum 3.00m

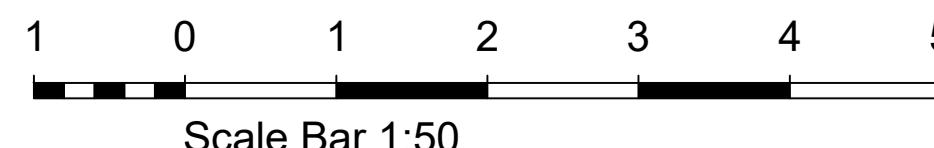

NOTES

- DO NOT SCALE OFF THIS DRAWING EXCEPT FOR PLANNING PURPOSES
- CHECK ALL DIMENSIONS ON SITE BEFORE ANY WORK IS COMMENCED
- ALL GOODS MATERIALS AND WORKMANSHIP MUST CONFORM WITH CURRENT BUILDING REGULATIONS, BRITISH STANDARDS AND CODES OF PRACTICE
- COPYRIGHT OF THIS DRAWING IS RETAINED BY THE ARCHITECT AND IT MUST NOT BE REPRODUCED WITHOUT WRITTEN CONSENT

SURVEY GRID:
All information is to Ordnance Survey National Grid, computed using Leica Smartnet RTK Network

SURVEY DATUM:
All Levels are Orthometric Heights Related To OSGM15 Datum.

NOTES:

- Surveyed boundaries may not be legal boundaries.
- Dimensions should not be scaled. All information contained in the drawing should be checked and verified on site prior to any fabrication/construction.
- All utilities have been identified to the best of the surveyors knowledge but cannot be guaranteed. Due to non entry of property boundaries, utility sizes should be checked and verified before any works commence.
- Services such as Inspection Chambers and Water Meters etc may be obscured by parked cars or debris.

Elevation Survey Key

FEATURES	SURFACES
AB	Brick
AI	Cladding
ACU	Stone Cladding
Col	Render
DP	ST
ECU	ST
EM	STR
FB	Timber
GM	TC
HR	Vertical Tile Hanging
JB	
LU	
RPU	
RWP	
SB	
SVP	
TB	
V	
WP	

PLANNING

NOT FOR CONSTRUCTION USE UNLESS STATED AS 'CONSTRUCTION'

DATE	SCALE	DRAWN BY
April 2024	as shown	KD

JOB NO.	DRAWING NO.	REVISION
24027	1.04	



1.0103 868609
info@folkesarchitects.co.uk

The Old Forge
8 Church Street
Storrington
West Sussex
RH19 4LA

CLIENT

Ms Farrar & Ms Connors

JOB TITLE

2 Rose Cottage
Climbing Street
Climbing
Littlehampton
BN17 5RH

DRAWING TITLE

Existing Elevations

DRAWING STATUS

PLANNING

NOT FOR CONSTRUCTION USE UNLESS STATED AS 'CONSTRUCTION'

DATE	SCALE	DRAWN BY
April 2024	as shown	KD

JOB NO.	DRAWING NO.	REVISION
24027	1.04	