


ONLY FIGURED DIMENSIONS TO BE USED FOR CONSTRUCTION PURPOSES. ALL DIMENSIONS ARE TO BE CHECKED ON SITE PRIOR TO INSTALLATION AND THE ARCHITECT IS TO BE NOTIFIED OF ANY DISCREPANCIES.


© This drawing is copyright and must not be reproduced without the written consent of the Architect.

REV DATE DESCRIPTION

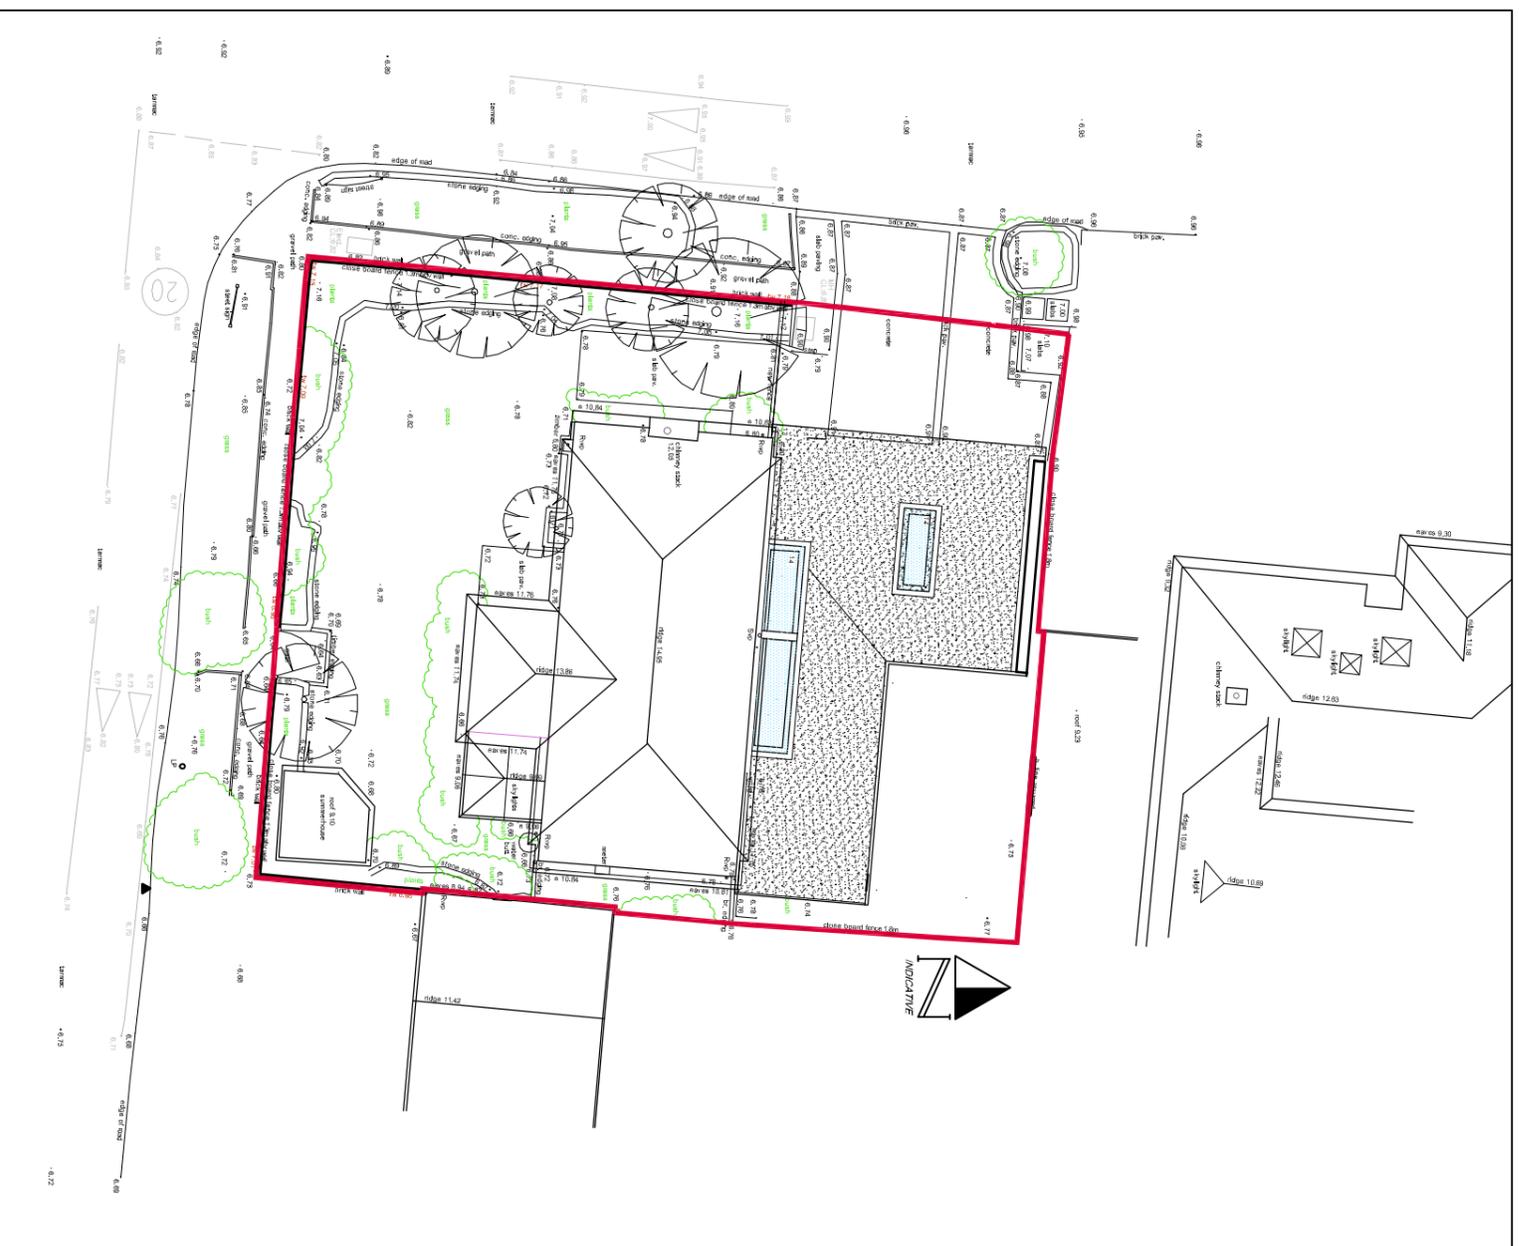

1:200 Site plan as proposed

Scale Bar 1:200

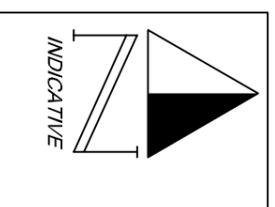

PLANNING

Extensions/ alterations to 57 Manor Road,  
East Preston, BN16 1PY  
Site Plan as proposed

 saville jones | architects

date: Sept 25

scale: 1 : 200 @A3

25013

SK

11