




North Elevation




West Elevation

Elevations 1:100

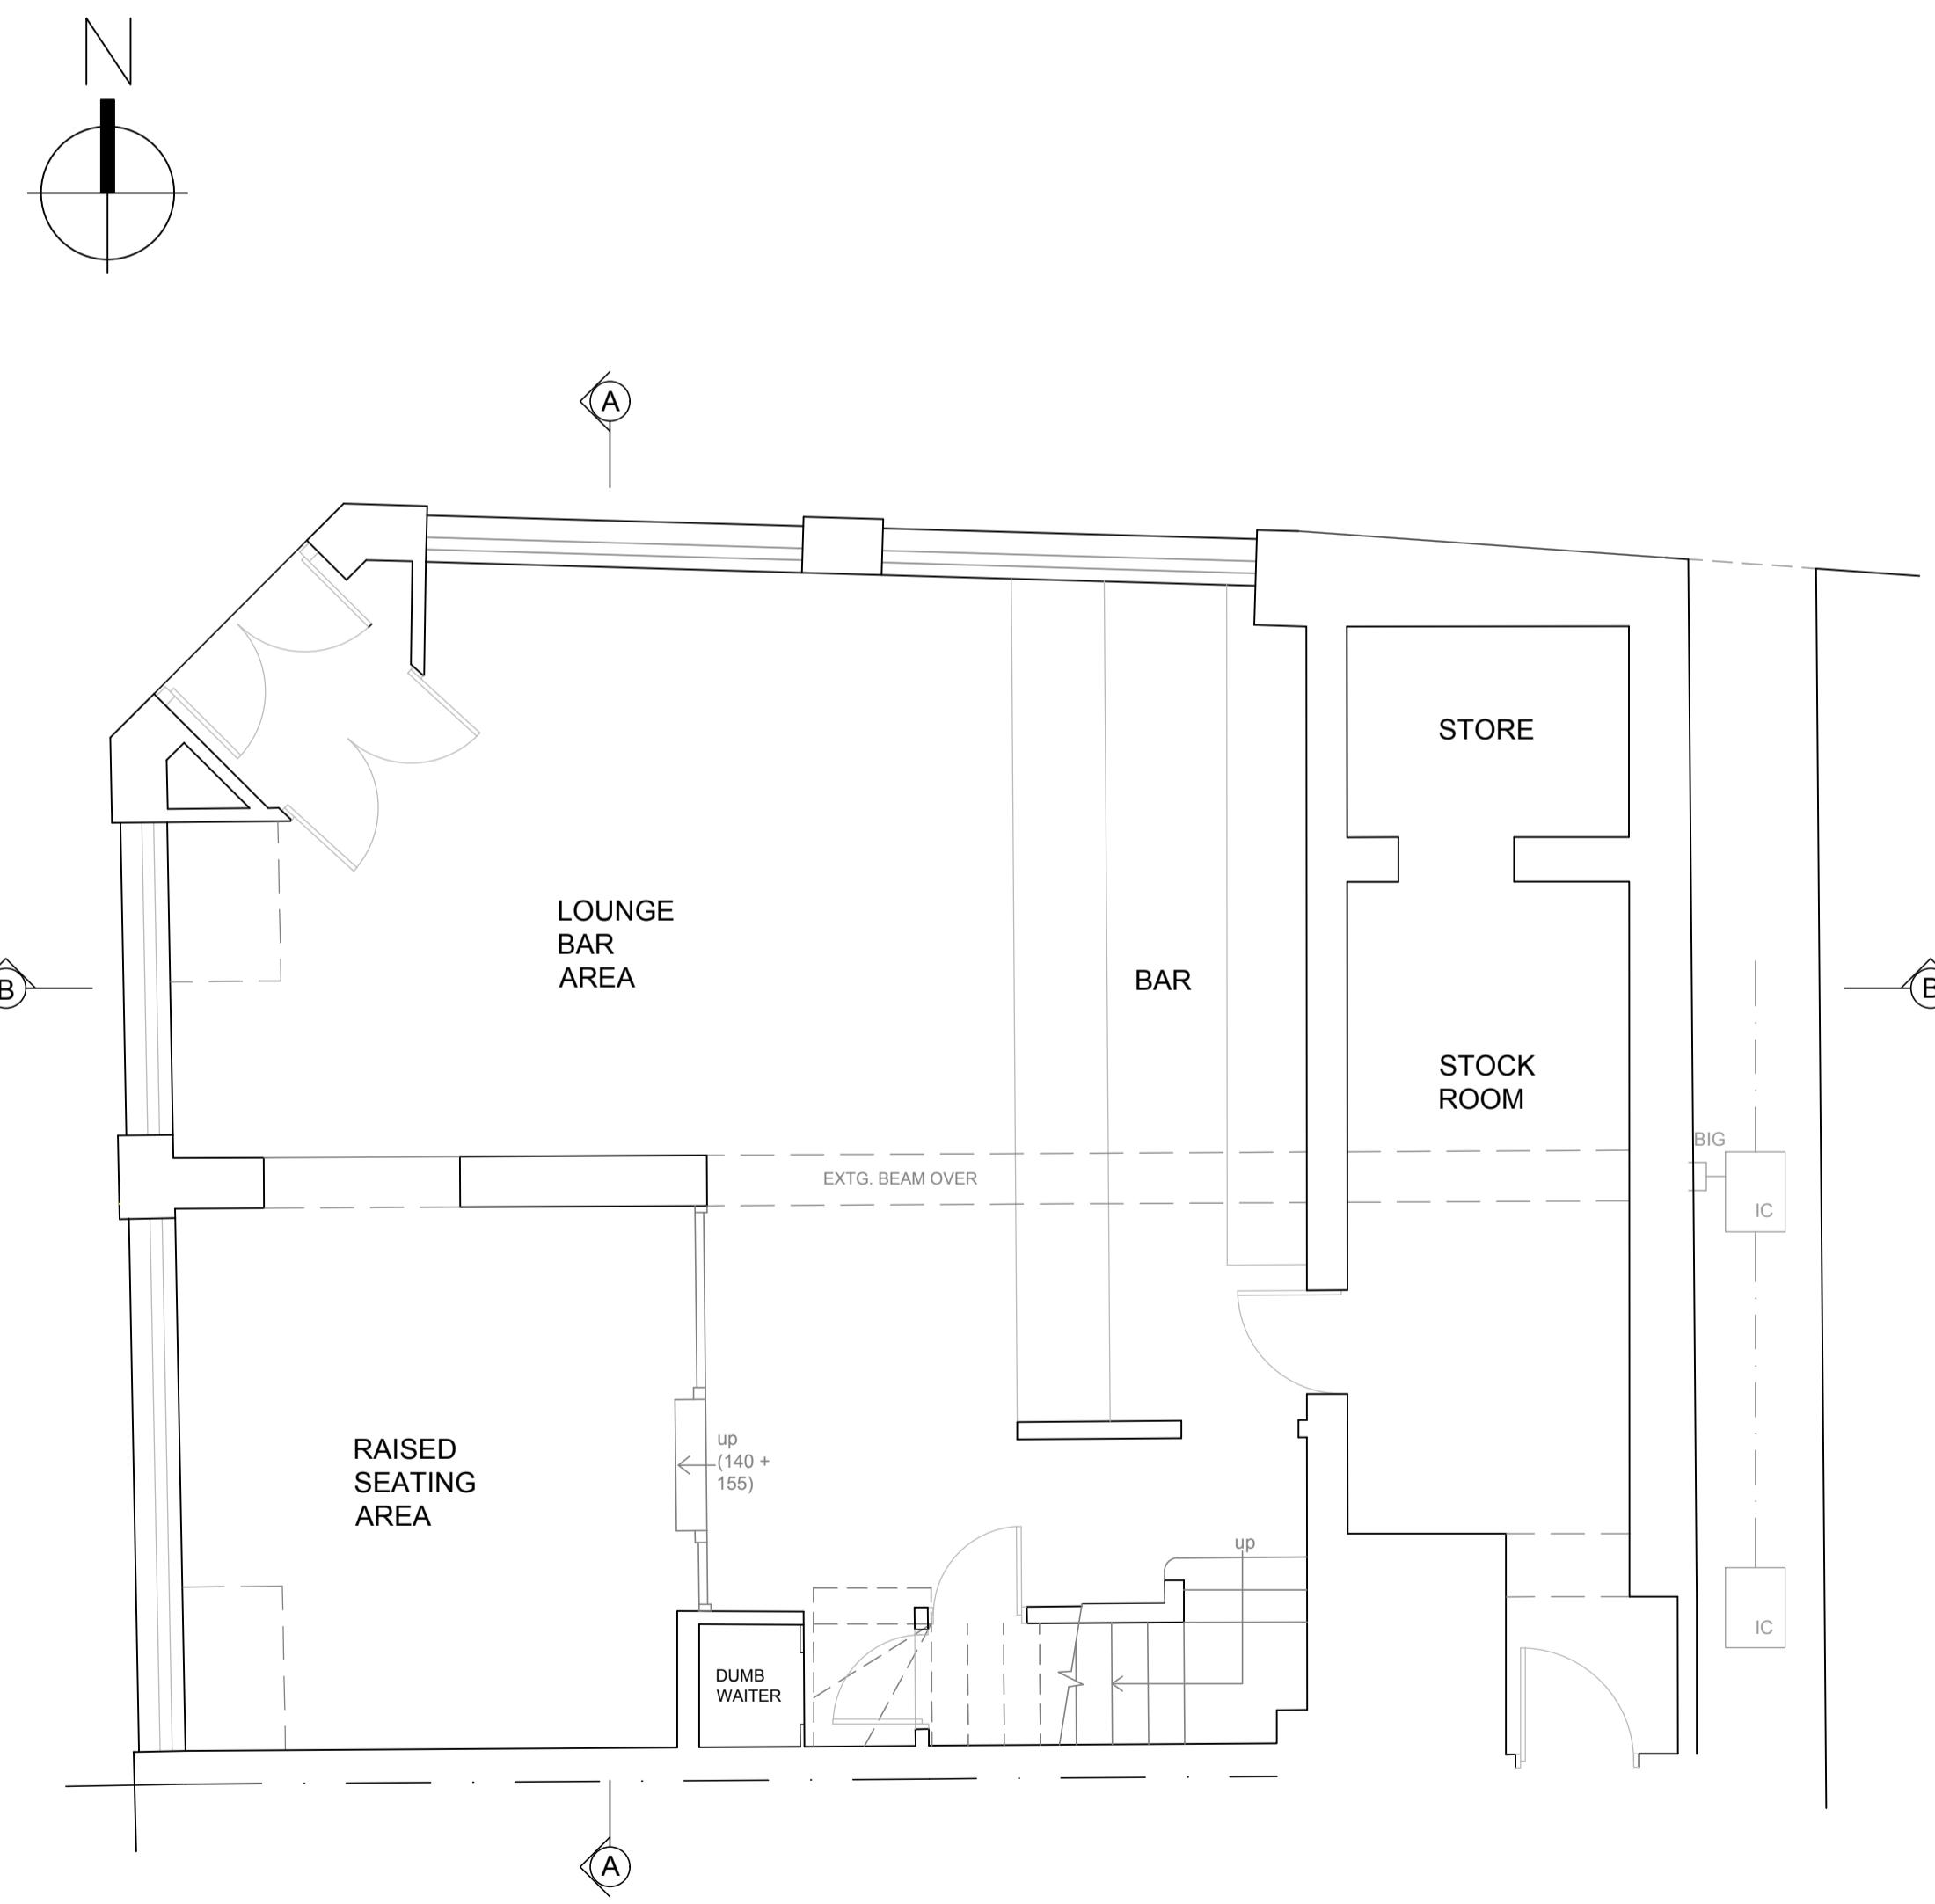

Ground Floor Plan
1: 50

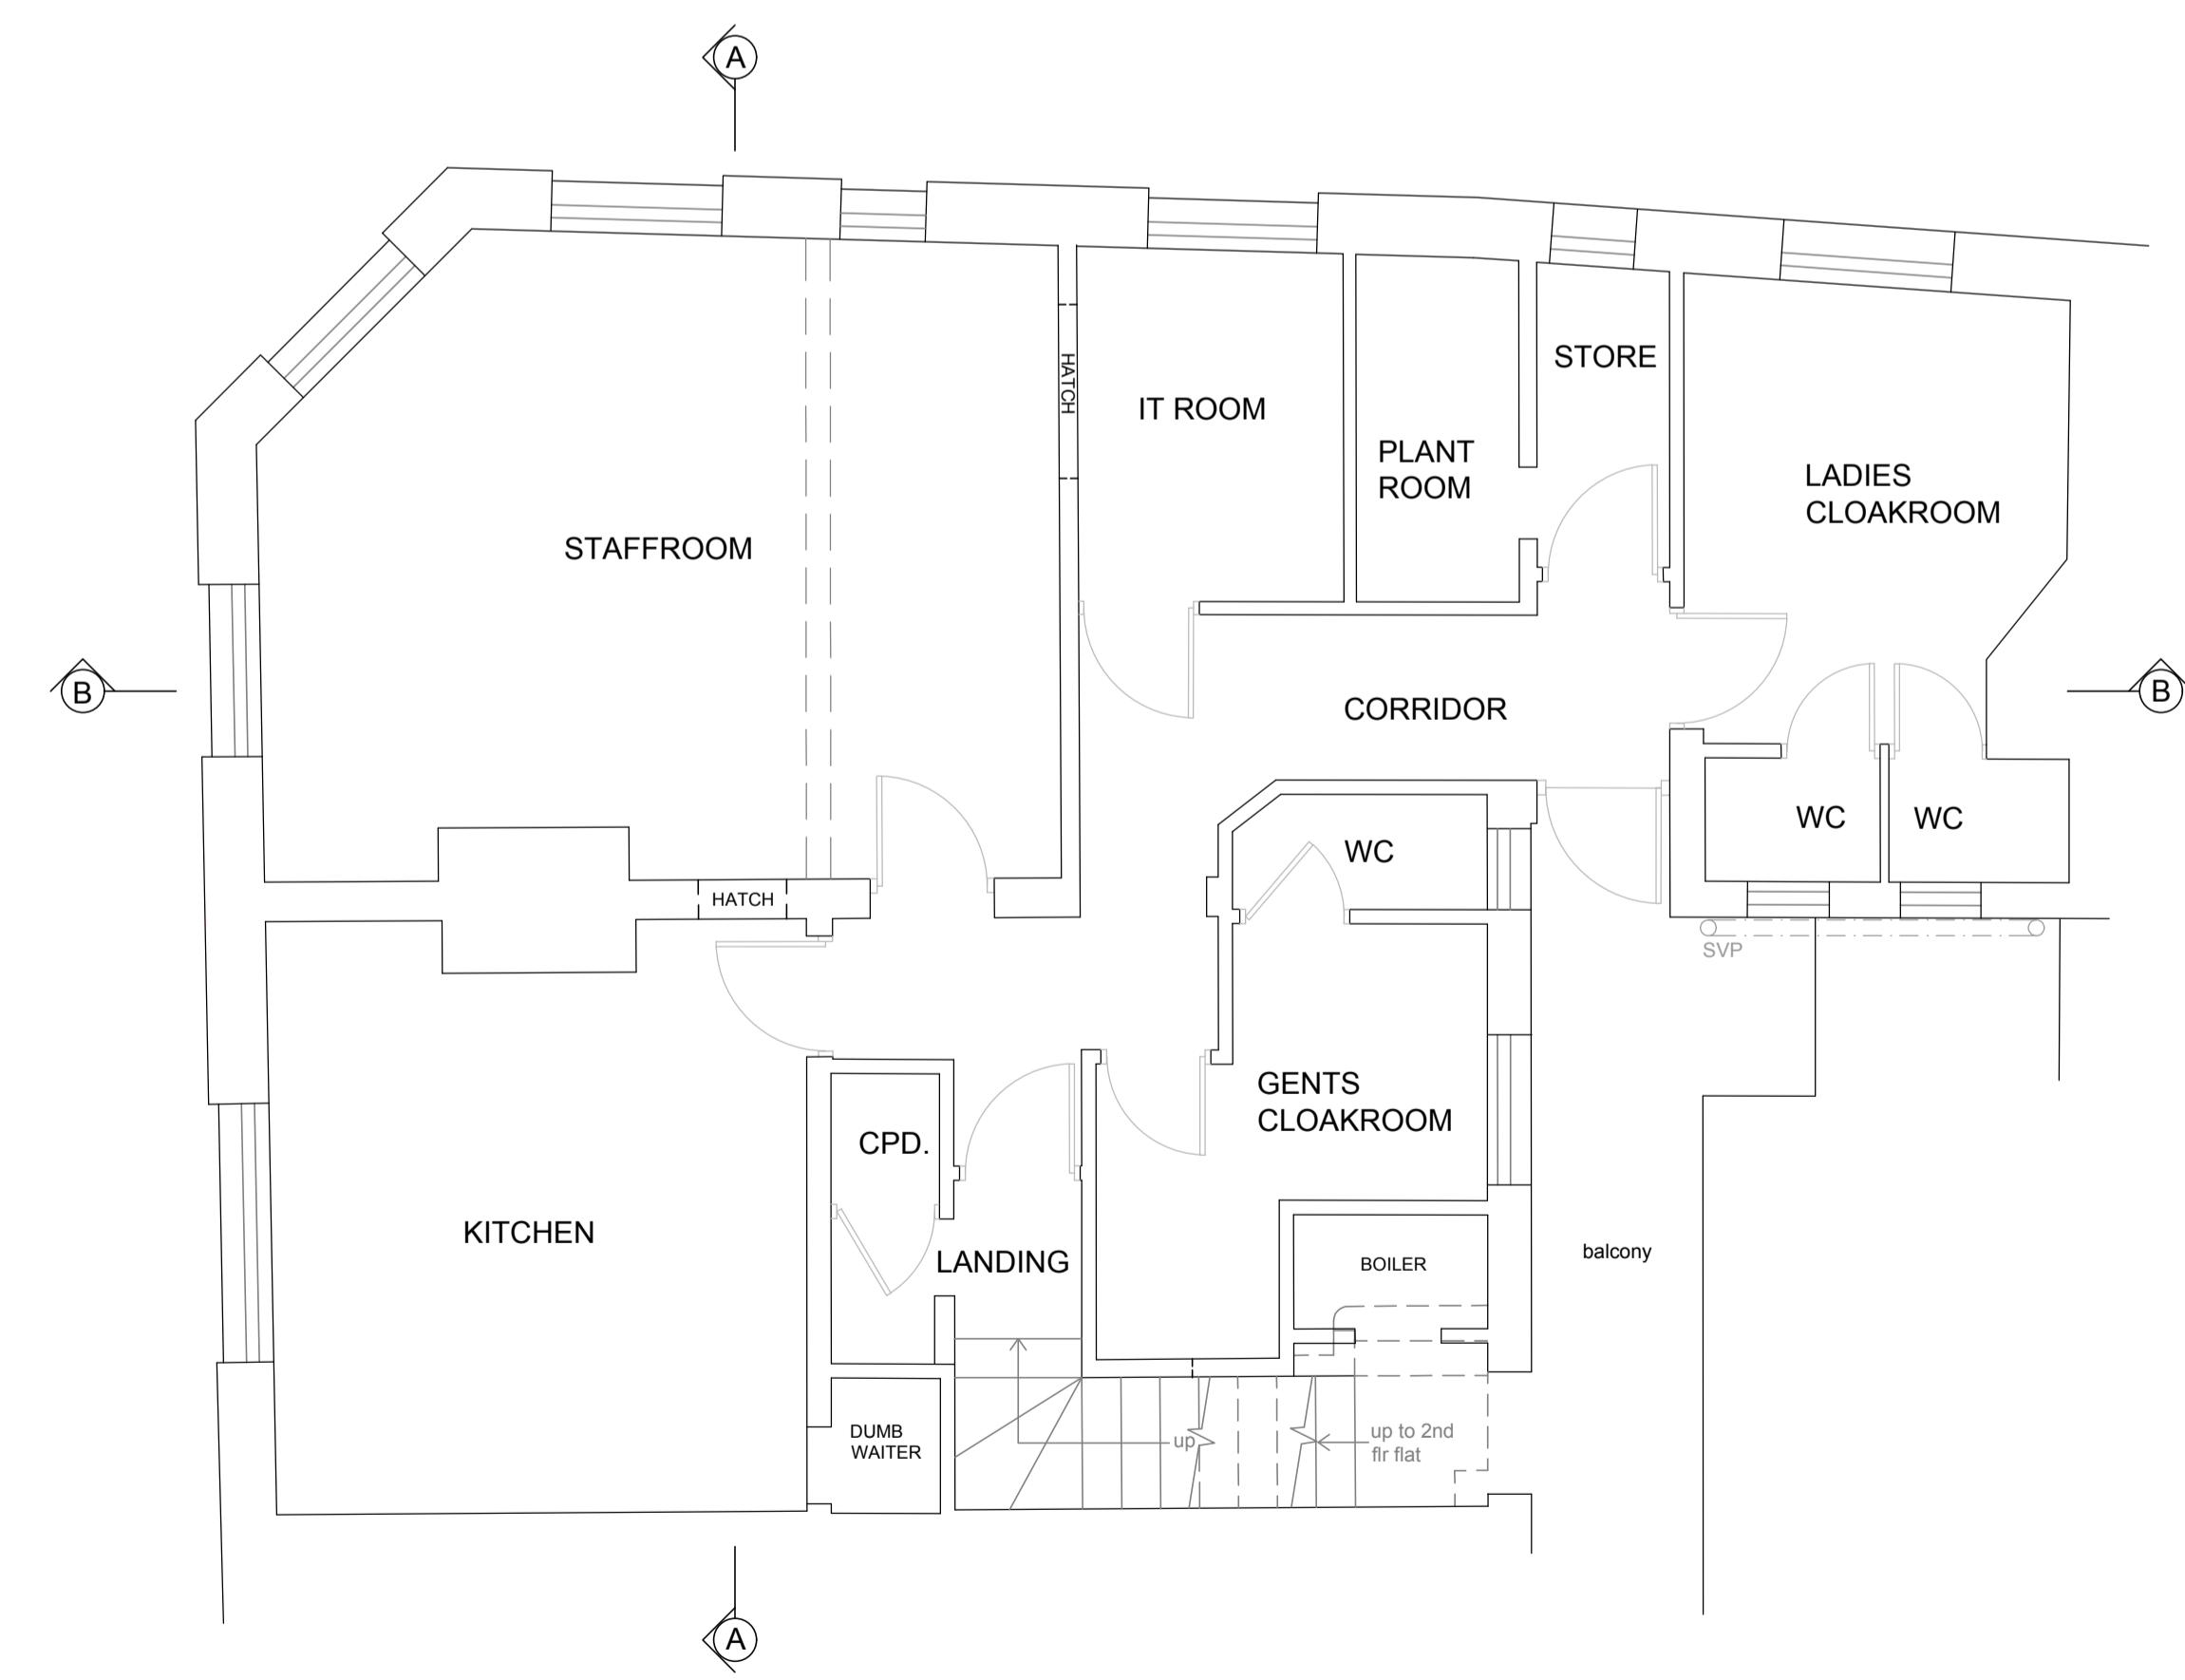

First Floor Plan
1: 50

1 0 5 10
Scale bar 1:50

Notes:

Revisions:

This drawing is the property of Fuller Architects and is not to be copied reproduced, retained or disclosed to any unauthorised person either wholly or in part without prior consent. Do not scale from this drawing except for Planning purposes. Use all figured dimensions only. All figured dimensions to be checked on site prior to construction. All discrepancies, errors and omissions to be reported to Fuller Architects prior to construction. Layout and dimensions existing building to be checked on site.

FULLER
ARCHITECTS

11 The Parade, Willowhayne Crescent,
East Preston, West Sussex BN16 1NS
tel: 01903 774754
email: info@fuller-architects.co.uk
www.fuller-architects.co.uk

Job Title
103-105 Sea Road, East Preston

Client
Mrs G Forster, Mr D Forster

Drawing Name
Ground and First Floor Plans and Elevations - Existing

Drawing Status
Planning

Drawn by ALP Date Nov 24
Checked by DF Date Nov 24

Drawing Scale
1:100, 1:50 at A1

Drawing No Status Revision
240079/ 01