

Dimensions to be checked on site before commencing work. Any discrepancies shall be reported to the architect immediately.
Do not scale from these drawings except for planning purposes. Use figured dimensions only.
Where applicable this drawing is to be read in conjunction with other consultants' drawings.




North elevation scale 1:100





East elevation scale 1:100




South elevation scale 1:100

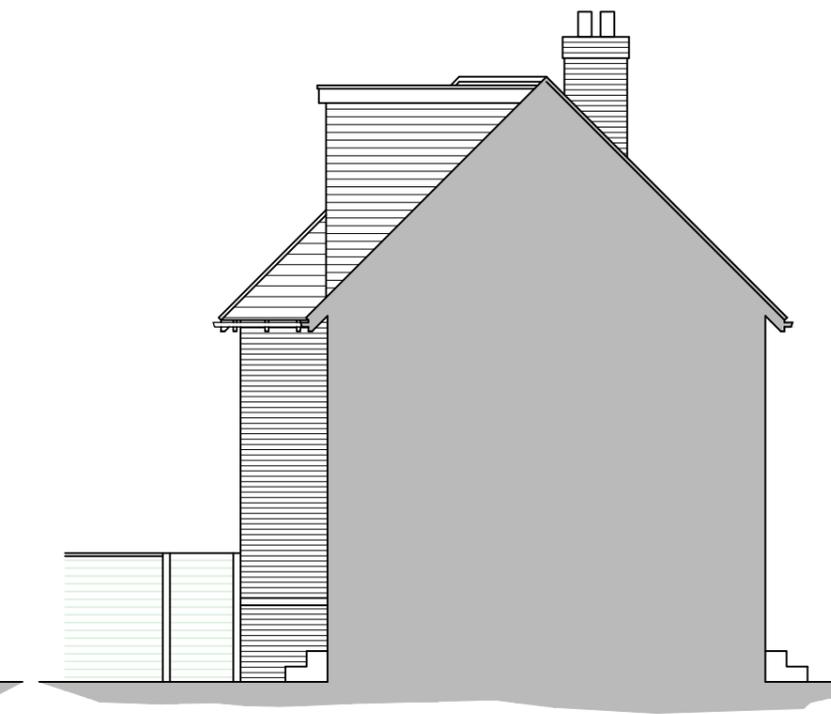


West elevation scale 1:100

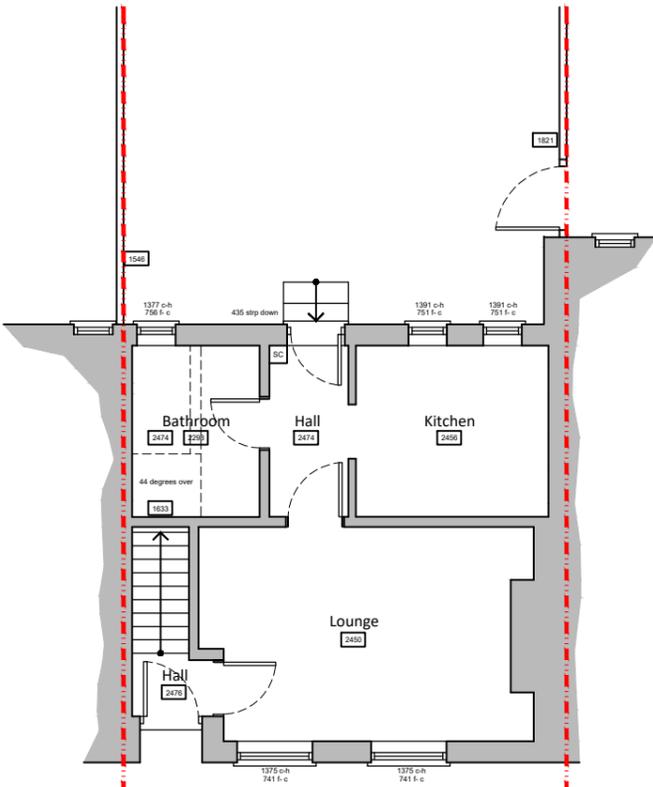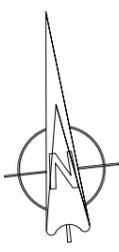


Ground floor plan scale 1:100

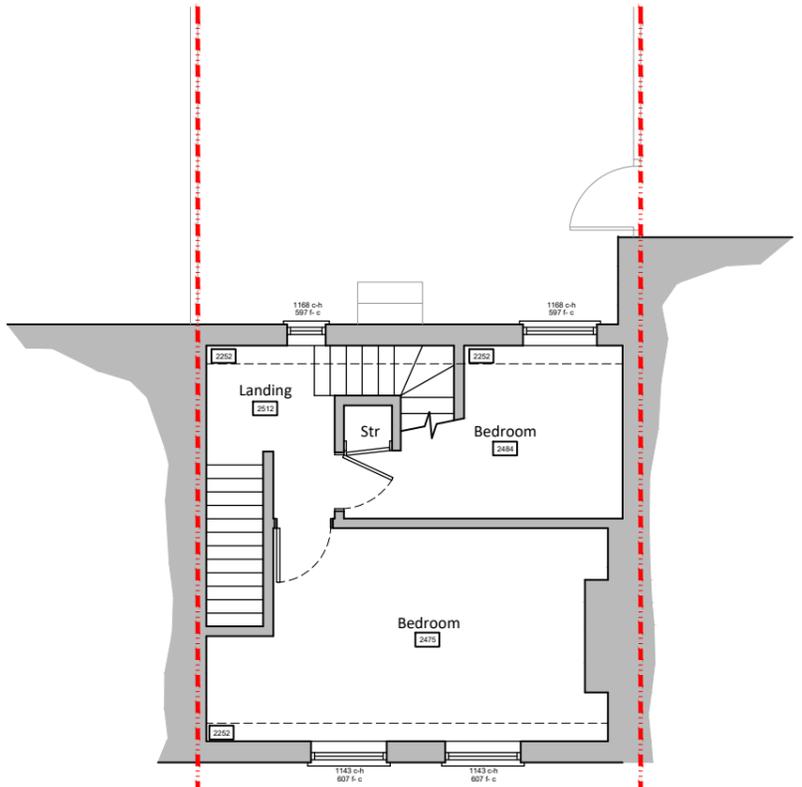

First floor plan scale 1:100

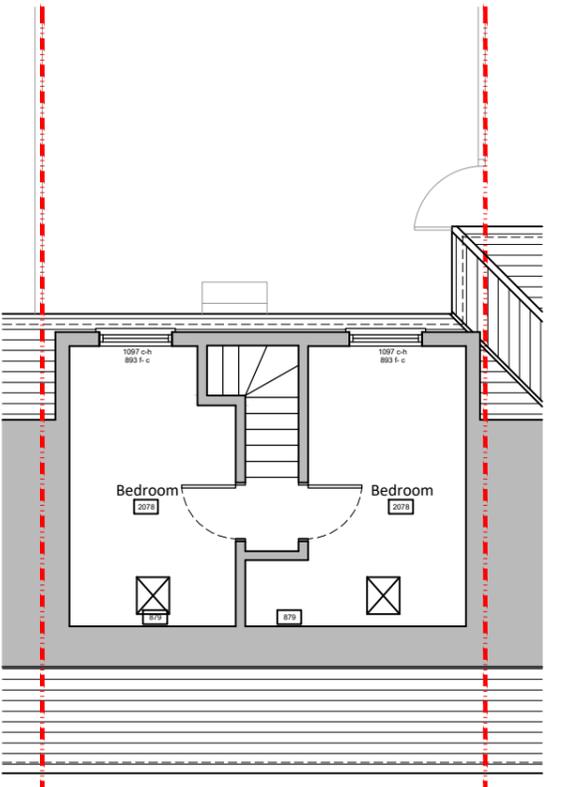

Second floor plan scale 1:100

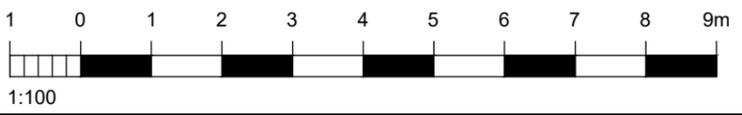

| | |
|---|--|
| For MR & MRS CUSTANCE | |
| Project PROPOSED SINGLE & TWO STOREY EXTENSIONS TO THE REAR AT 38 ROUNDSTONE DRIVE, EAST PRESTON, WEST SUSSEX, BN16 1EP | |

| | | | |
|---|----------------------|------------------------|--------------|
| Title EXISTING FLOOR PLANS & ELEVATIONS | | | |
| Date AUGUST 24 | Drawn SR | Scale as noted @ A3 | Checked - |
| Job Number PL.825.24 | Drawing Number 02 | Revision - | |

Office Tel:
01243 933732

Email:
admin@jb-architecturedesign.com

Web:
www.jb-architecturedesign.com

