



Dimensions to be checked on site before commencing work. Any discrepancies shall be reported to the architect immediately.
 Do not scale from these drawings except for planning purposes. Use figured dimensions only.
 Where applicable this drawing is to be read in conjunction with other consultants' drawings.




North elevation scale 1:100

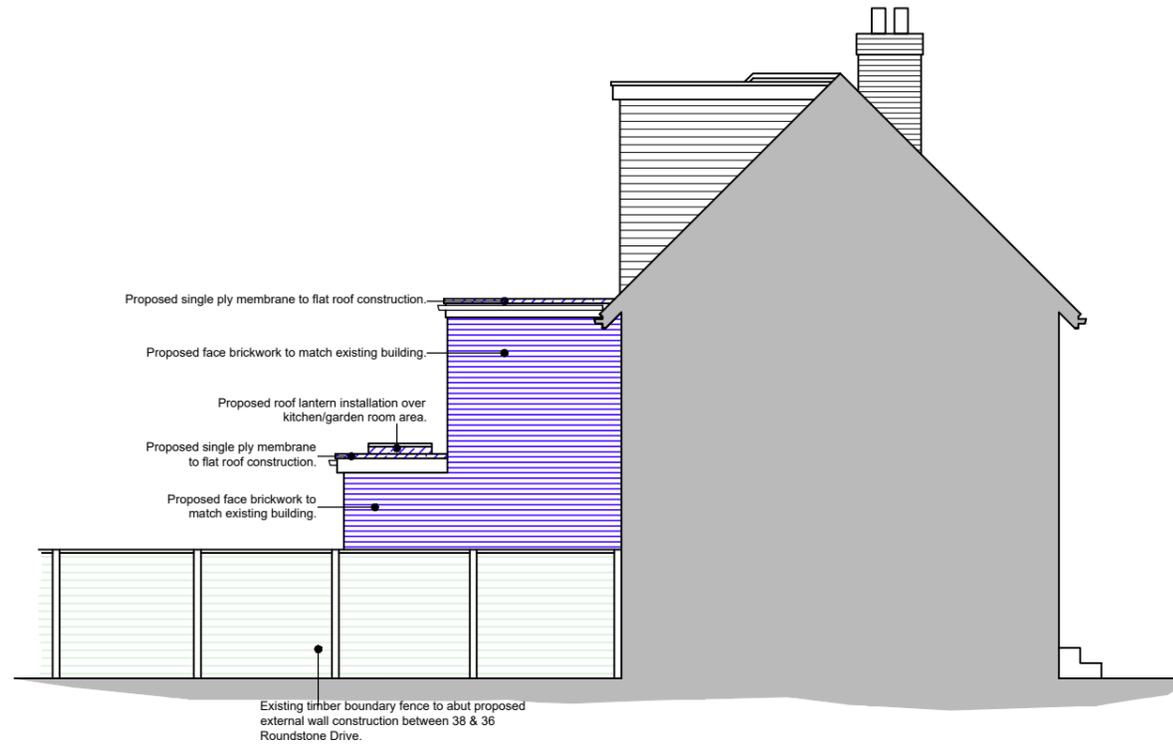


East elevation scale 1:100

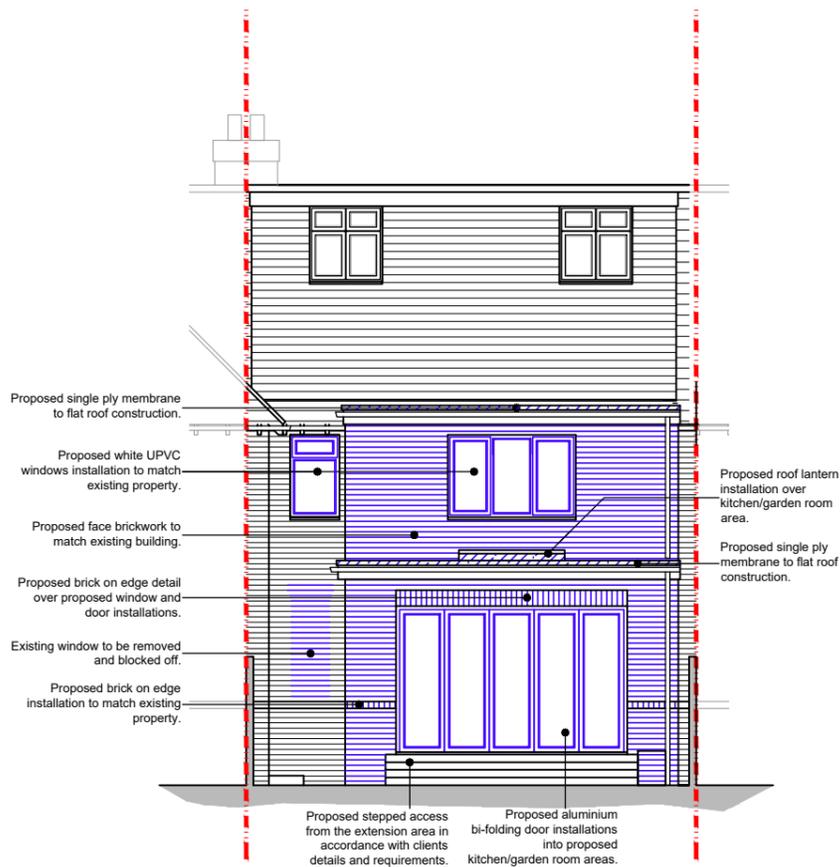

South elevation scale 1:100

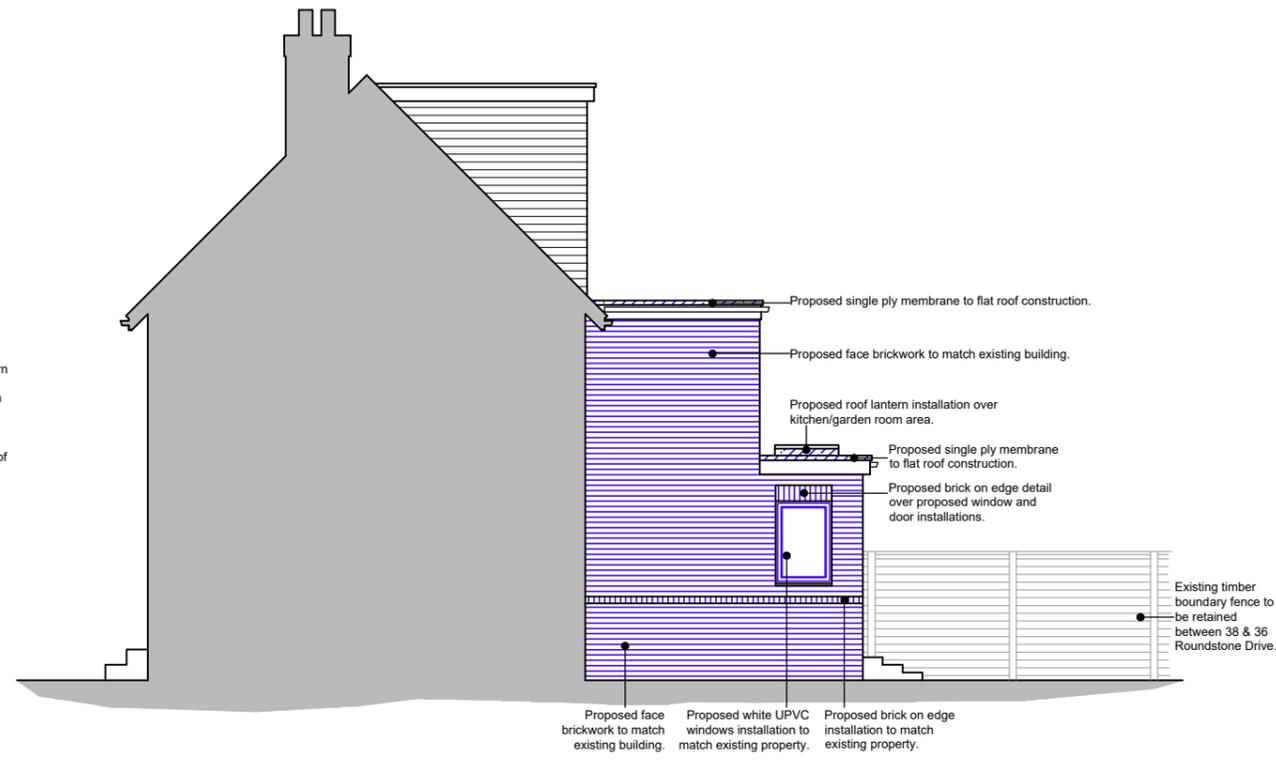

West elevation scale 1:100

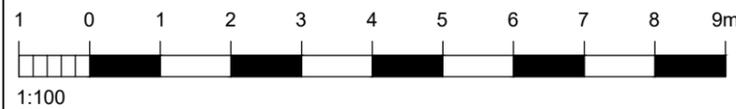

--- Boundary line --- Removed structure
 Existing walls Proposed walls Proposed structure

For MR & MRS CUSTANCE
Project PROPOSED SINGLE & TWO STOREY EXTENSIONS TO THE REAR AT 38 ROUNDSTONE DRIVE, EAST PRESTON, WEST SUSSEX, BN16 1EP

Title PROPOSED ELEVATIONS			
Date AUGUST 24	Drawn SR	Scale as noted @ A3	Checked -
Job Number PL.825.24	Drawing Number 04	Revision C	

Office Tel:
01243 933732
 Email:
admin@jb-architecturedesign.com
 Web:
www.jb-architecturedesign.com

