



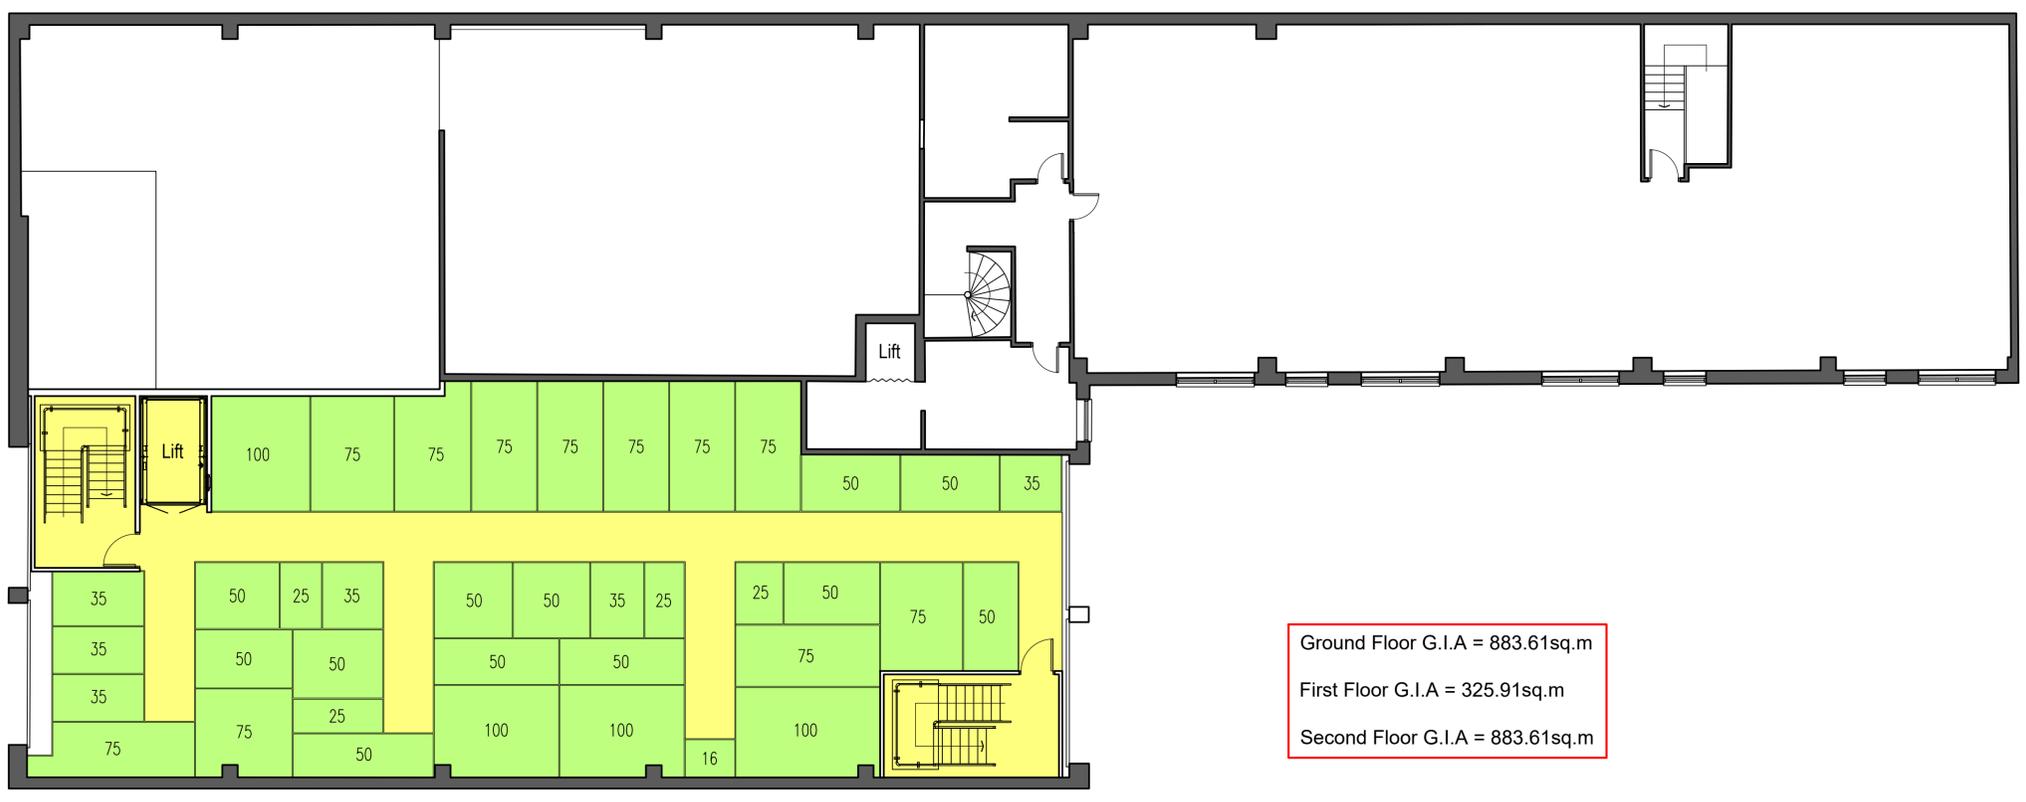

Ground Floor Storage (57 Units) = 605.34sq.m
 First Floor Storage (38 Units) = 229.82sq.m
 Second Floor Storage (144 Units) = 555.91sq.m

Copyright: All rights have been asserted under the Design, Patents, & Copyright Act 1988. This drawing shall not be reproduced without the prior approval of 3-D Architecture Ltd
 Contractor to CHECK all dimensions & report any discrepancies. All works and materials used are to fully comply with ALL standards as required by the relevant Trade Associations, British Standards, Codes of Practice, Manufacturers' Specifications (BSA Certification, etc.) All works to be carried out fully in accordance with any Engineer's Calculations, Details, & Instructions, as and where applicable.

Second Floor Plan

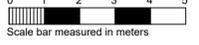

Ground Floor G.I.A = 883.61sq.m
 First Floor G.I.A = 325.91sq.m
 Second Floor G.I.A = 883.61sq.m

First Floor Plan



PLANNING




PROJECT
 Station Road
 East Preston, Littlehampton
 West Sussex BN16 3AA

DRAWING TITLE
 Floor Plans - Building A
 As Proposed

SCALE DATE DRAWN BY
 1:100 December 2025 ANH

DRAWING NO. REVISION
 2025/PL03 -

Ground Floor Plan

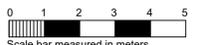

CLIENT
 Cube Self Store