






A :: Proposed Ground Floor Plan
02 scale: 1:100

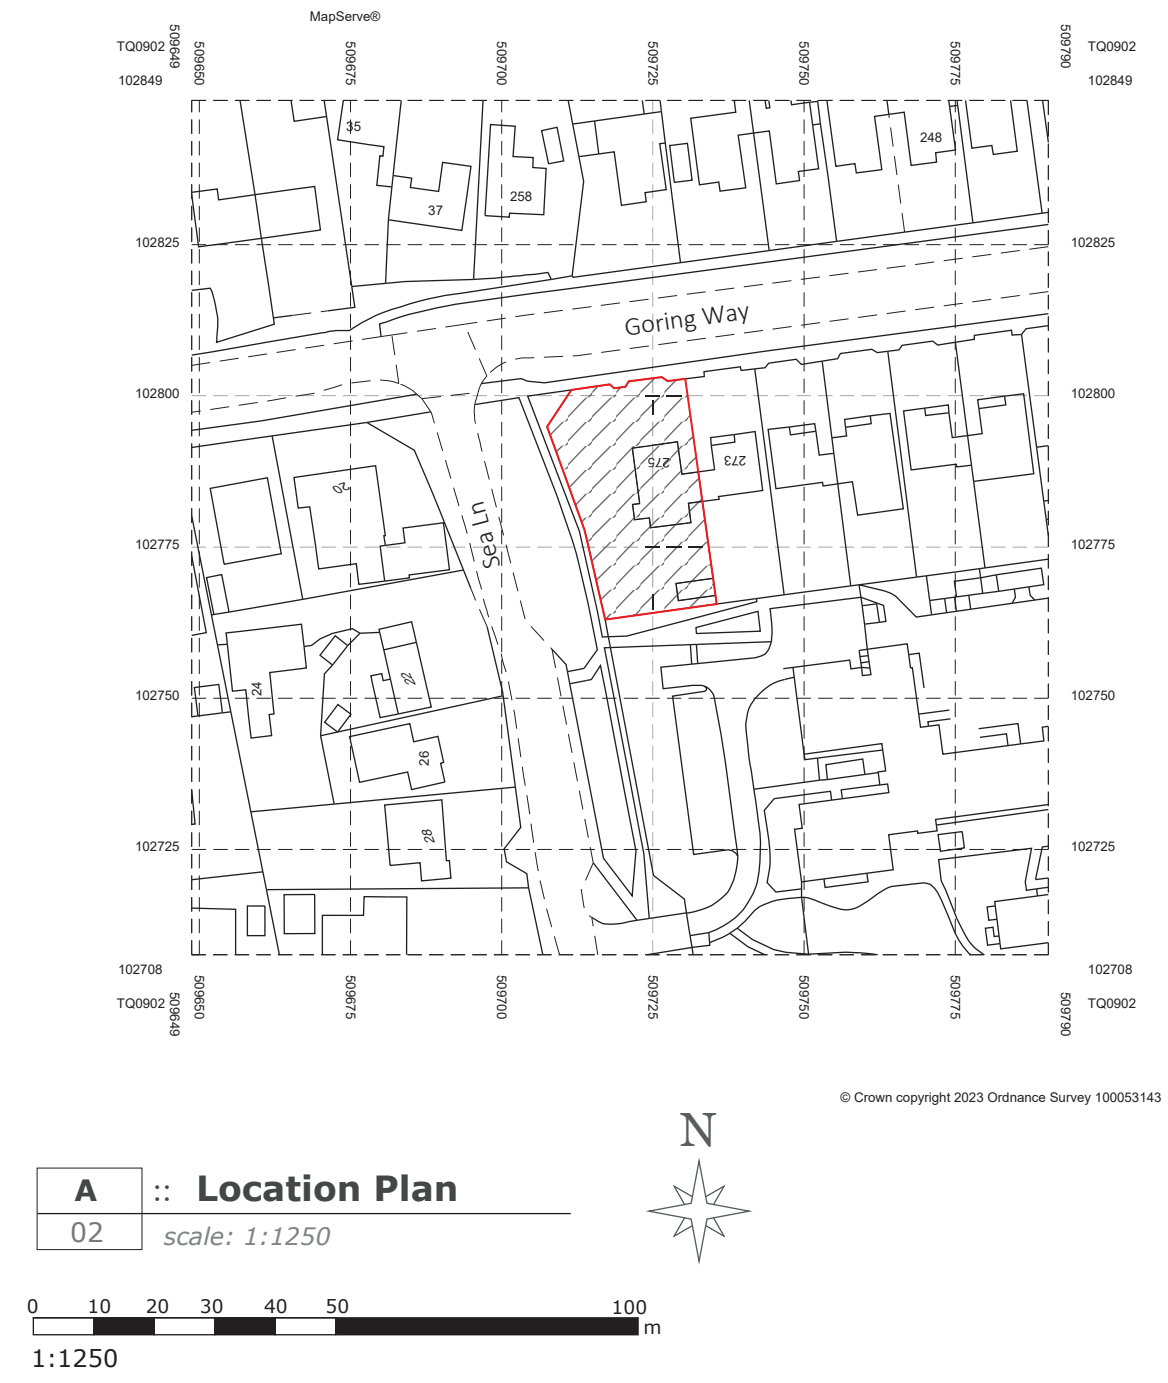


A :: Location Plan
02 scale: 1:1250

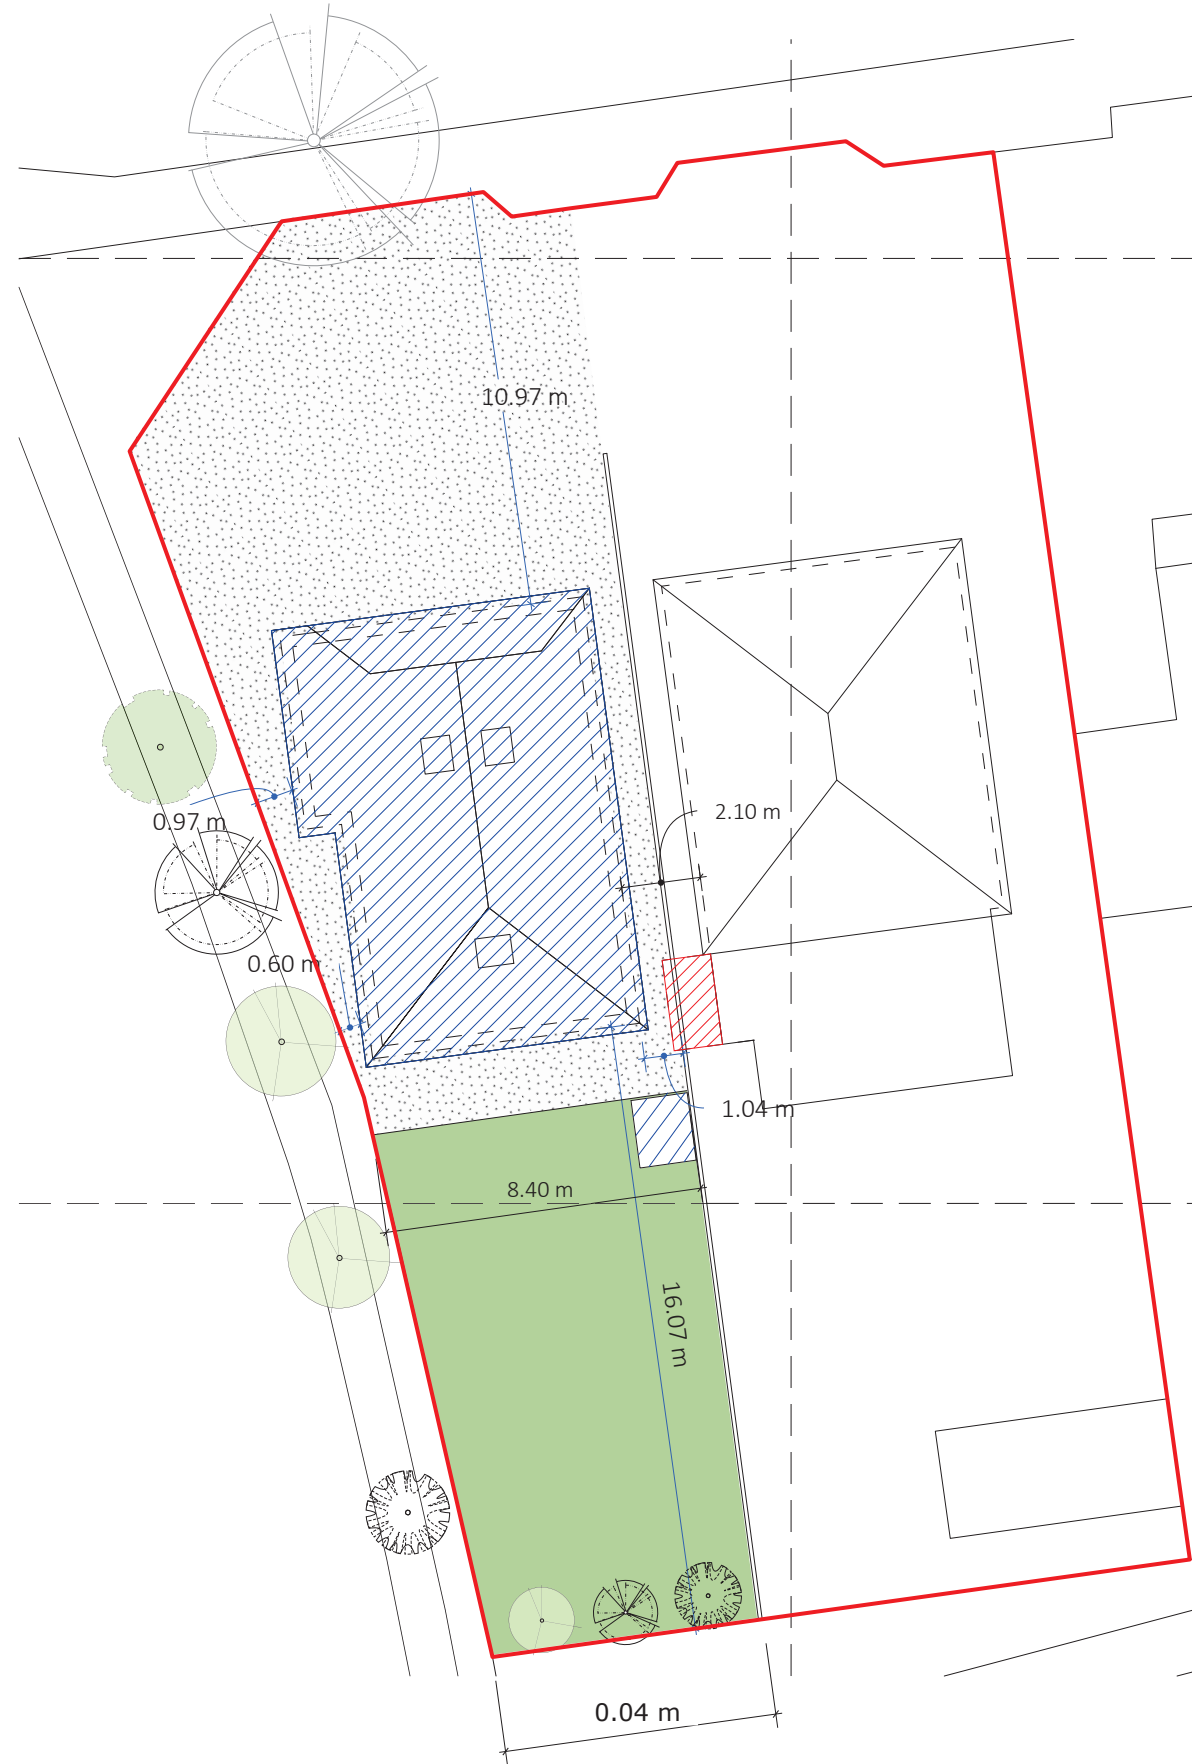

A :: Block Plan
02 scale: 1:200

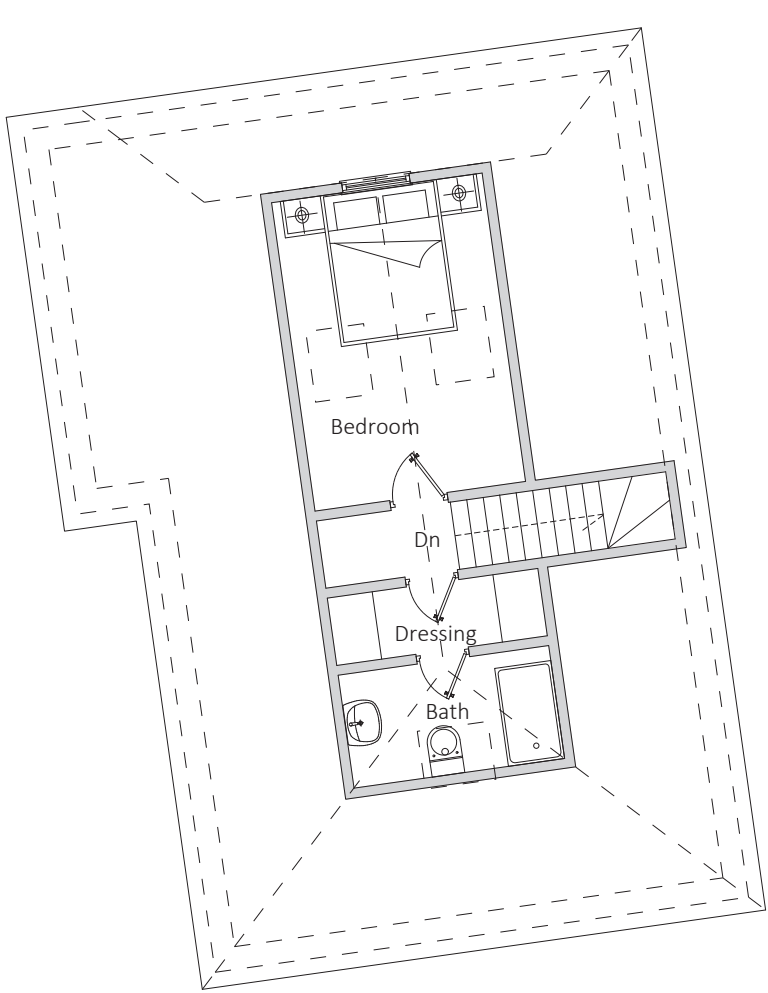

A :: Proposed First Floor Plan
02 scale: 1:100

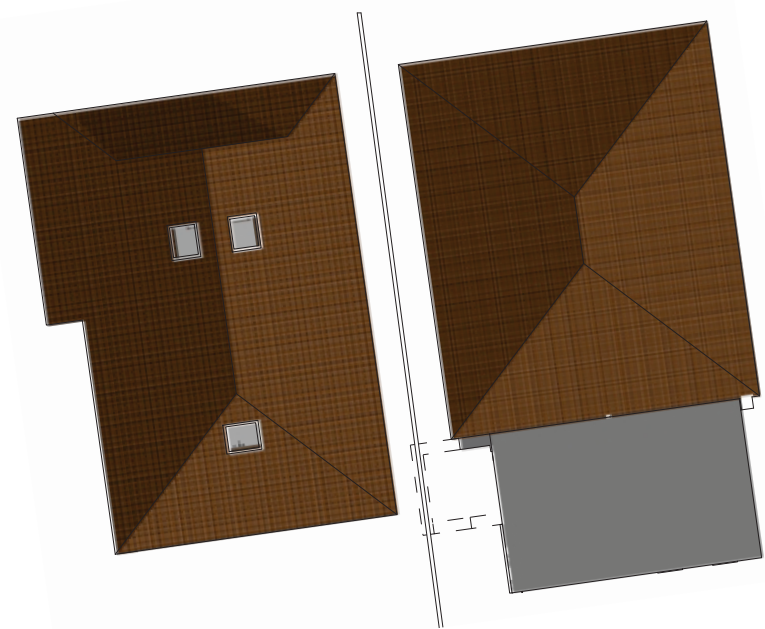

A :: Proposed Roof Plan
02 scale: 1:200




A :: Existing Street View
02 scale: NA




A :: Proposed Street View CGI
02 scale: NA



E1 :: Proposed North Elevation
A02 scale: 1:100

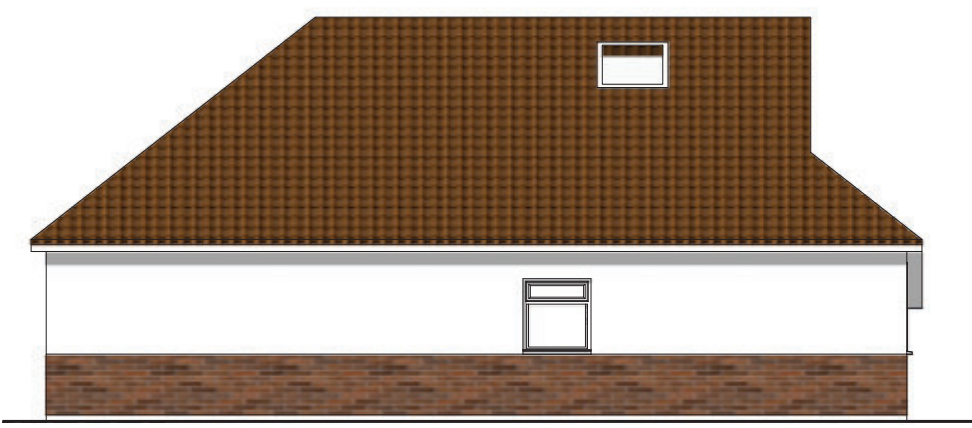


E3 :: Proposed East Elevation
A02 scale: 1:100

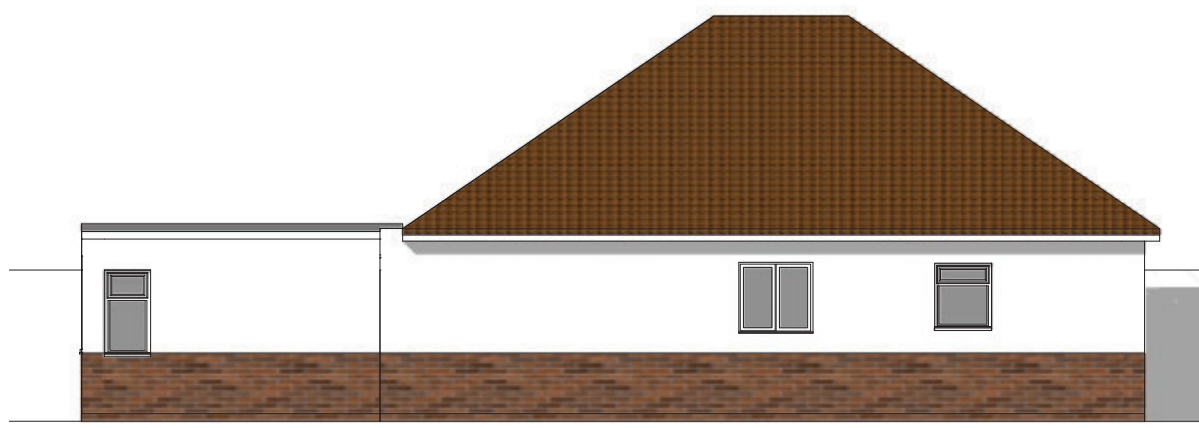


E5 :: Proposed East Secondary Elevation
A02 scale: 1:100



E2 :: Proposed South Elevation
A02 scale: 1:100

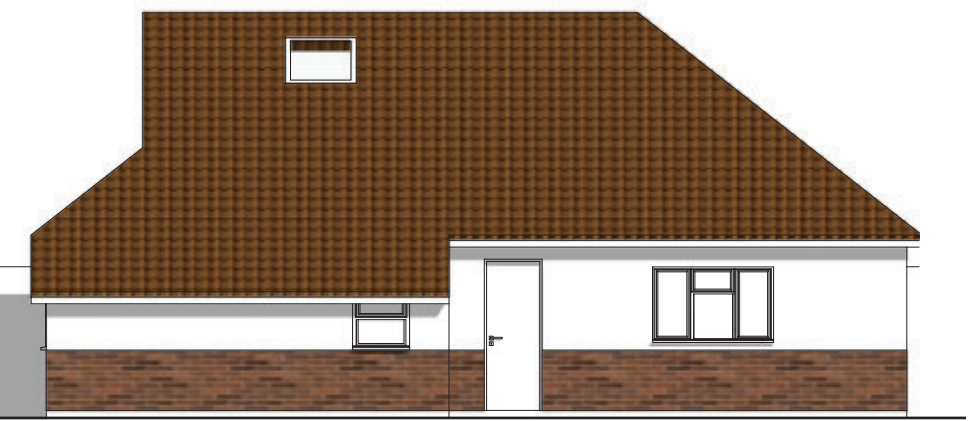

E4 :: Proposed West Elevation
A02 scale: 1:100

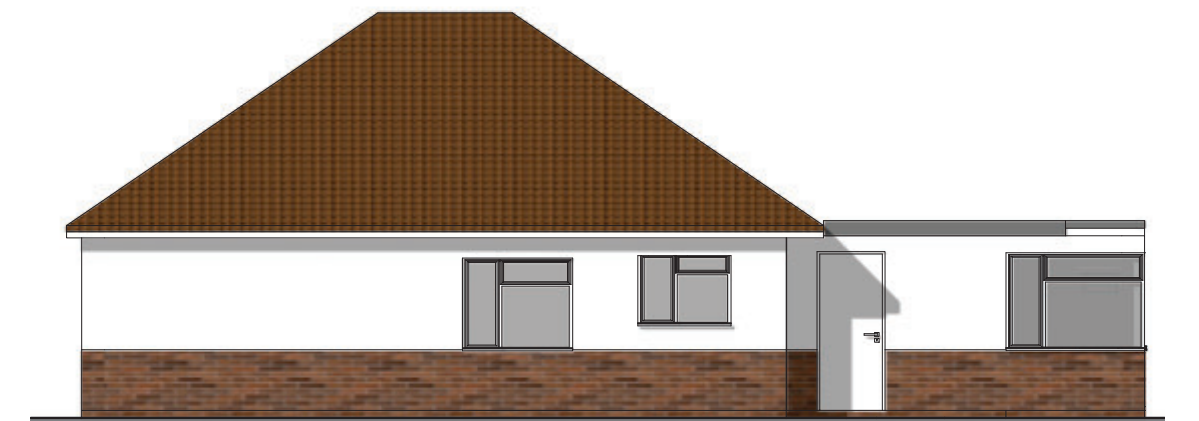

E6 :: Proposed West Secondary elevation
A02 scale: 1:100



BUILDVIEW
ARCHITECTURAL
DESIGN LTD
01903 357012
www.buildview.co.uk
studio@buildview.co.uk

All dimensions must be checked on site and not scaled from this drawing, apart from the local authority.
Any works commencing on site prior to obtaining full planning and building regulations approval including full condition discharge, is entirely at the client's /contractor's risk.
The contractor is responsible for taking and checking all levels and dimensions prior to ordering materials and starting work on site.
All building work is to be carried out in accordance with building regulations and to the satisfaction of the local authority and as such additional unforeseen building works may be required on site.
These drawings do not constitute full working drawings.
All drawings are copyright of BuildView and may not be copied or reproduced by any third party without prior written consent.
Party walls actions are the responsibility of the client.

Address:
275 Goring Way, Ferring,
Worthing BN12 5BY

Client:
Mr Addis

Title:
3 Bed House
New Build

January 30, 2025
LPA rev 2 - revised plans

Paper Size A1



A 02

