



GROUND FLOOR PLAN - EXISTING

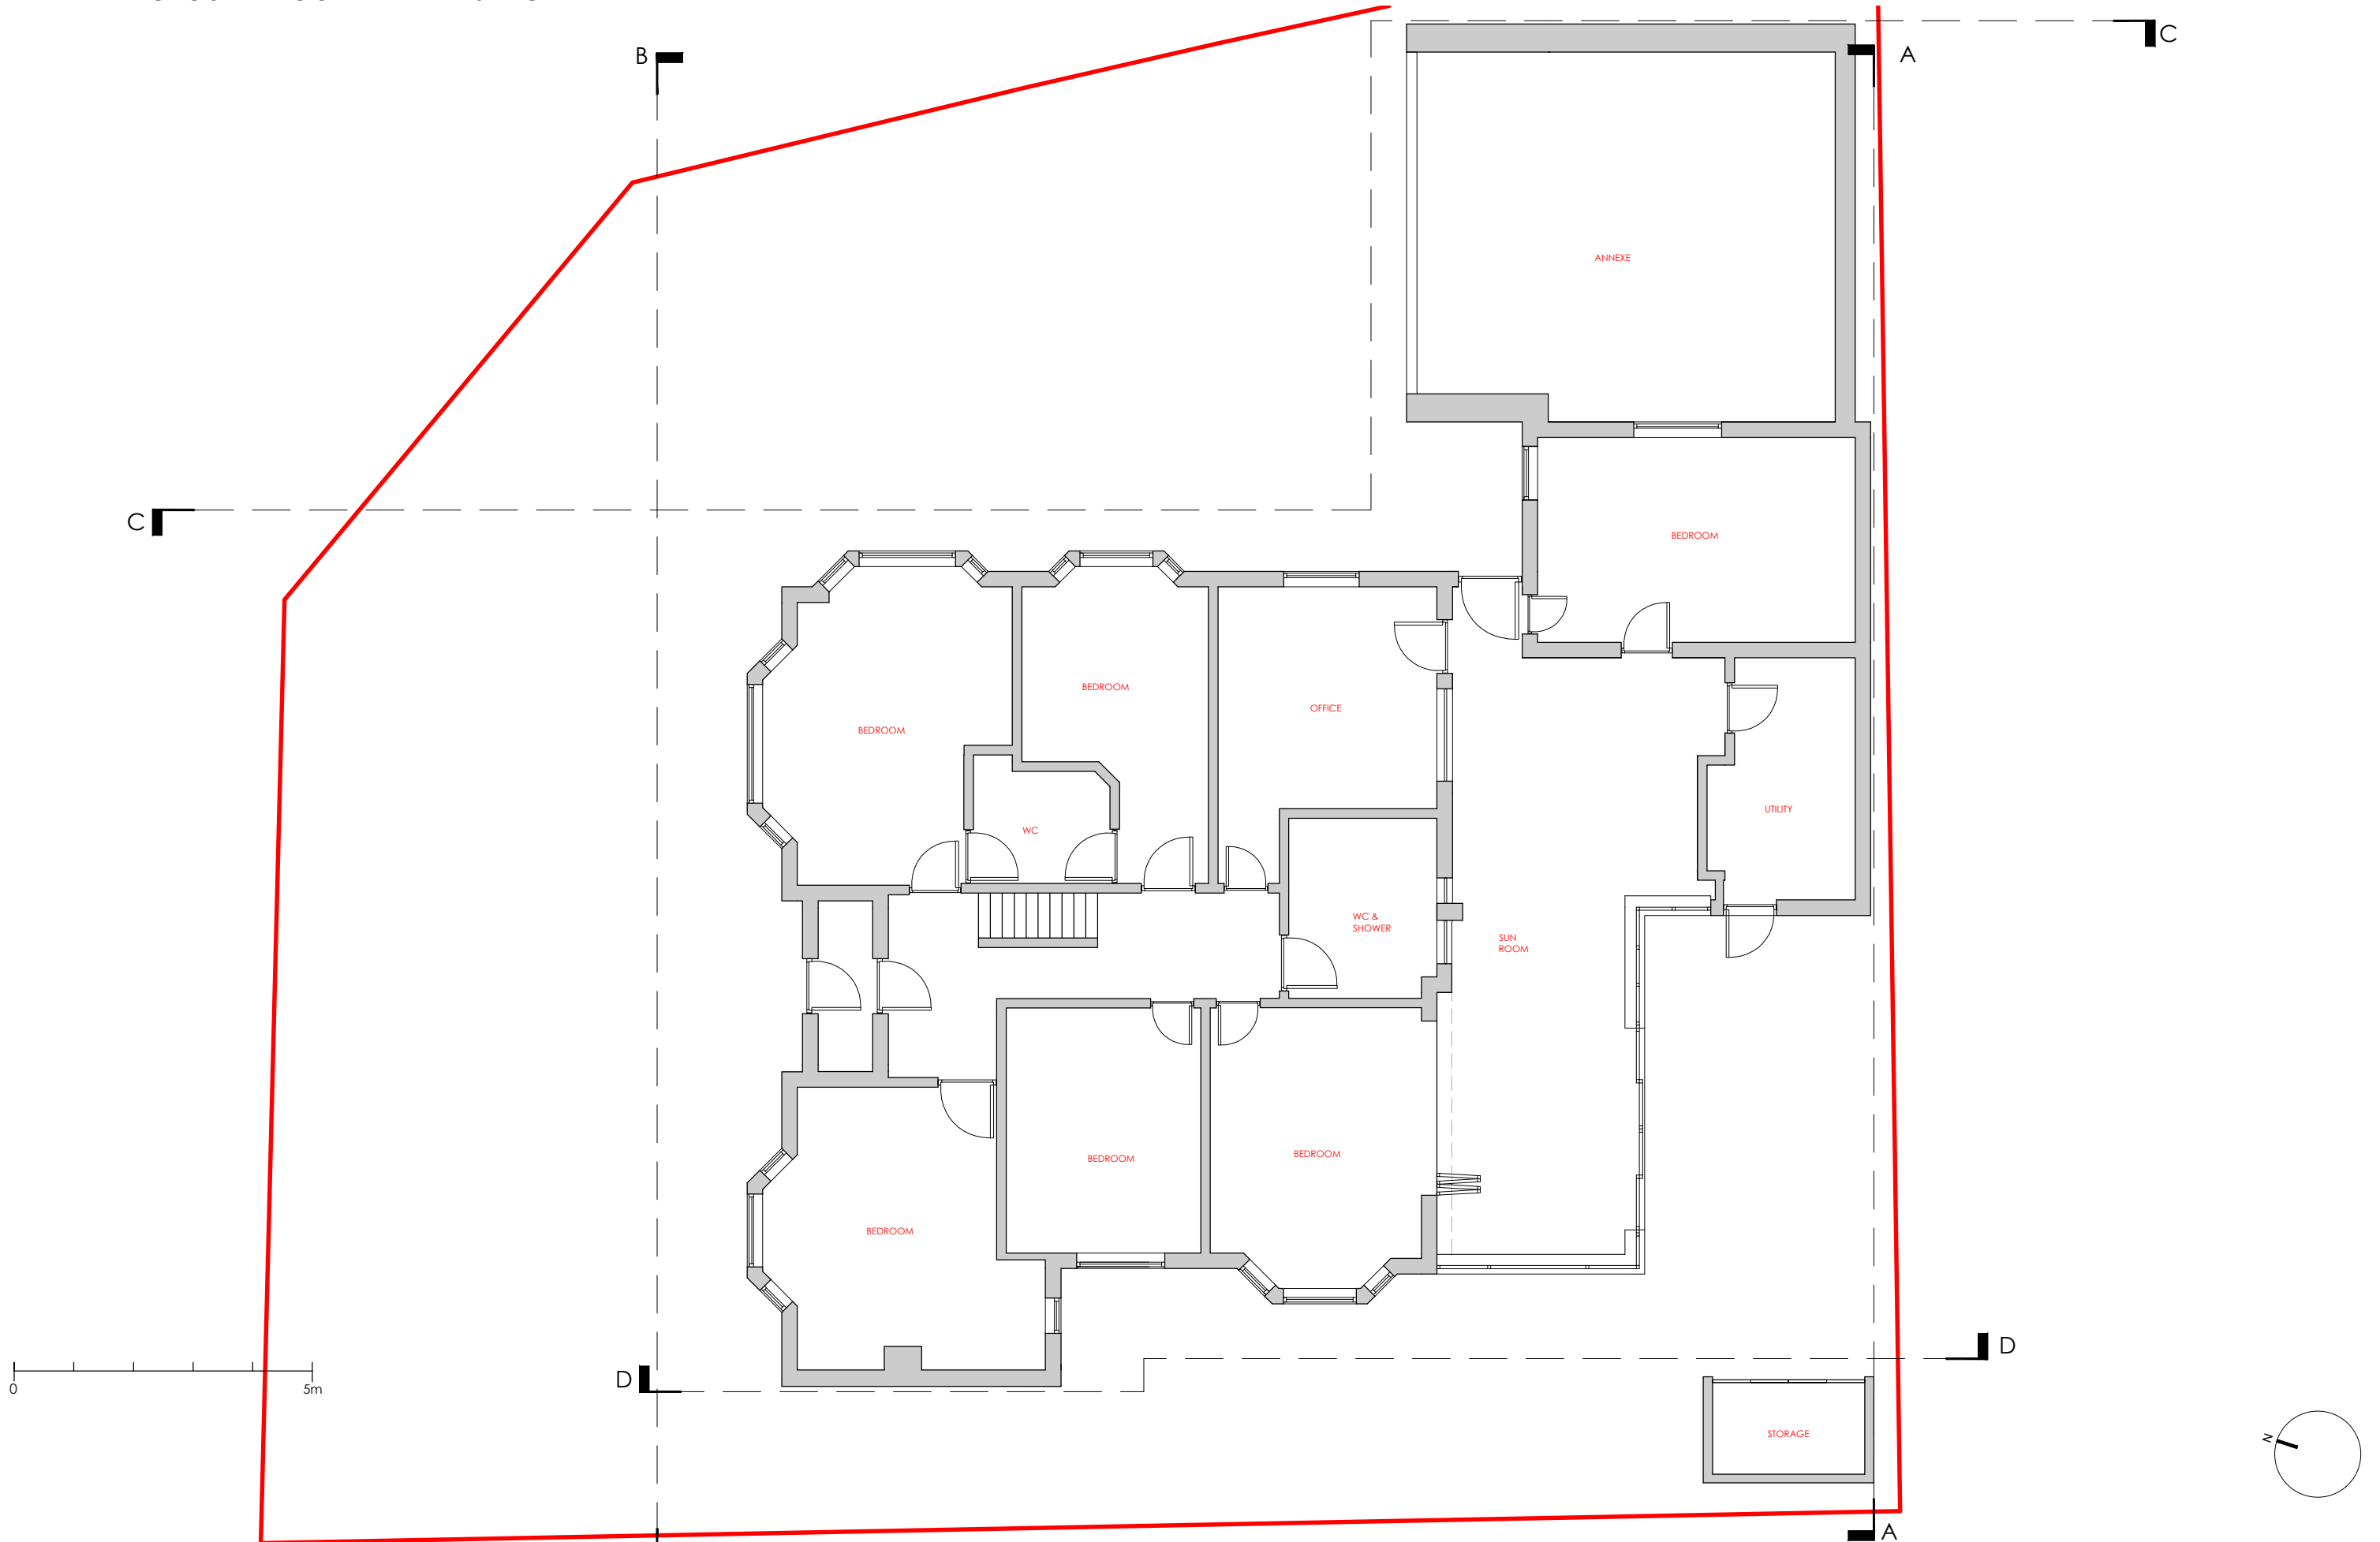

Notes: / /

TITLE: GROUND FLOOR PLAN - EXISTING	SITE: 20 SEA LANE		2503-GA-01 <small>DRAWING NO.</small>	2503 <small>PROJECT NO.</small>	07.05.2025 <small>DATE.</small>	 G.A.S Gledhill Architecture Studio 4 Belton Close Brighton BN2 3RY 44 7985112212
	SCALE AT A3.	SG <small>DRAWN.</small>	/ <small>CHECKED.</small>	/ <small>REVISION.</small>		