



EXISTING GARAGE GROUND FLOOR PLAN 1:50

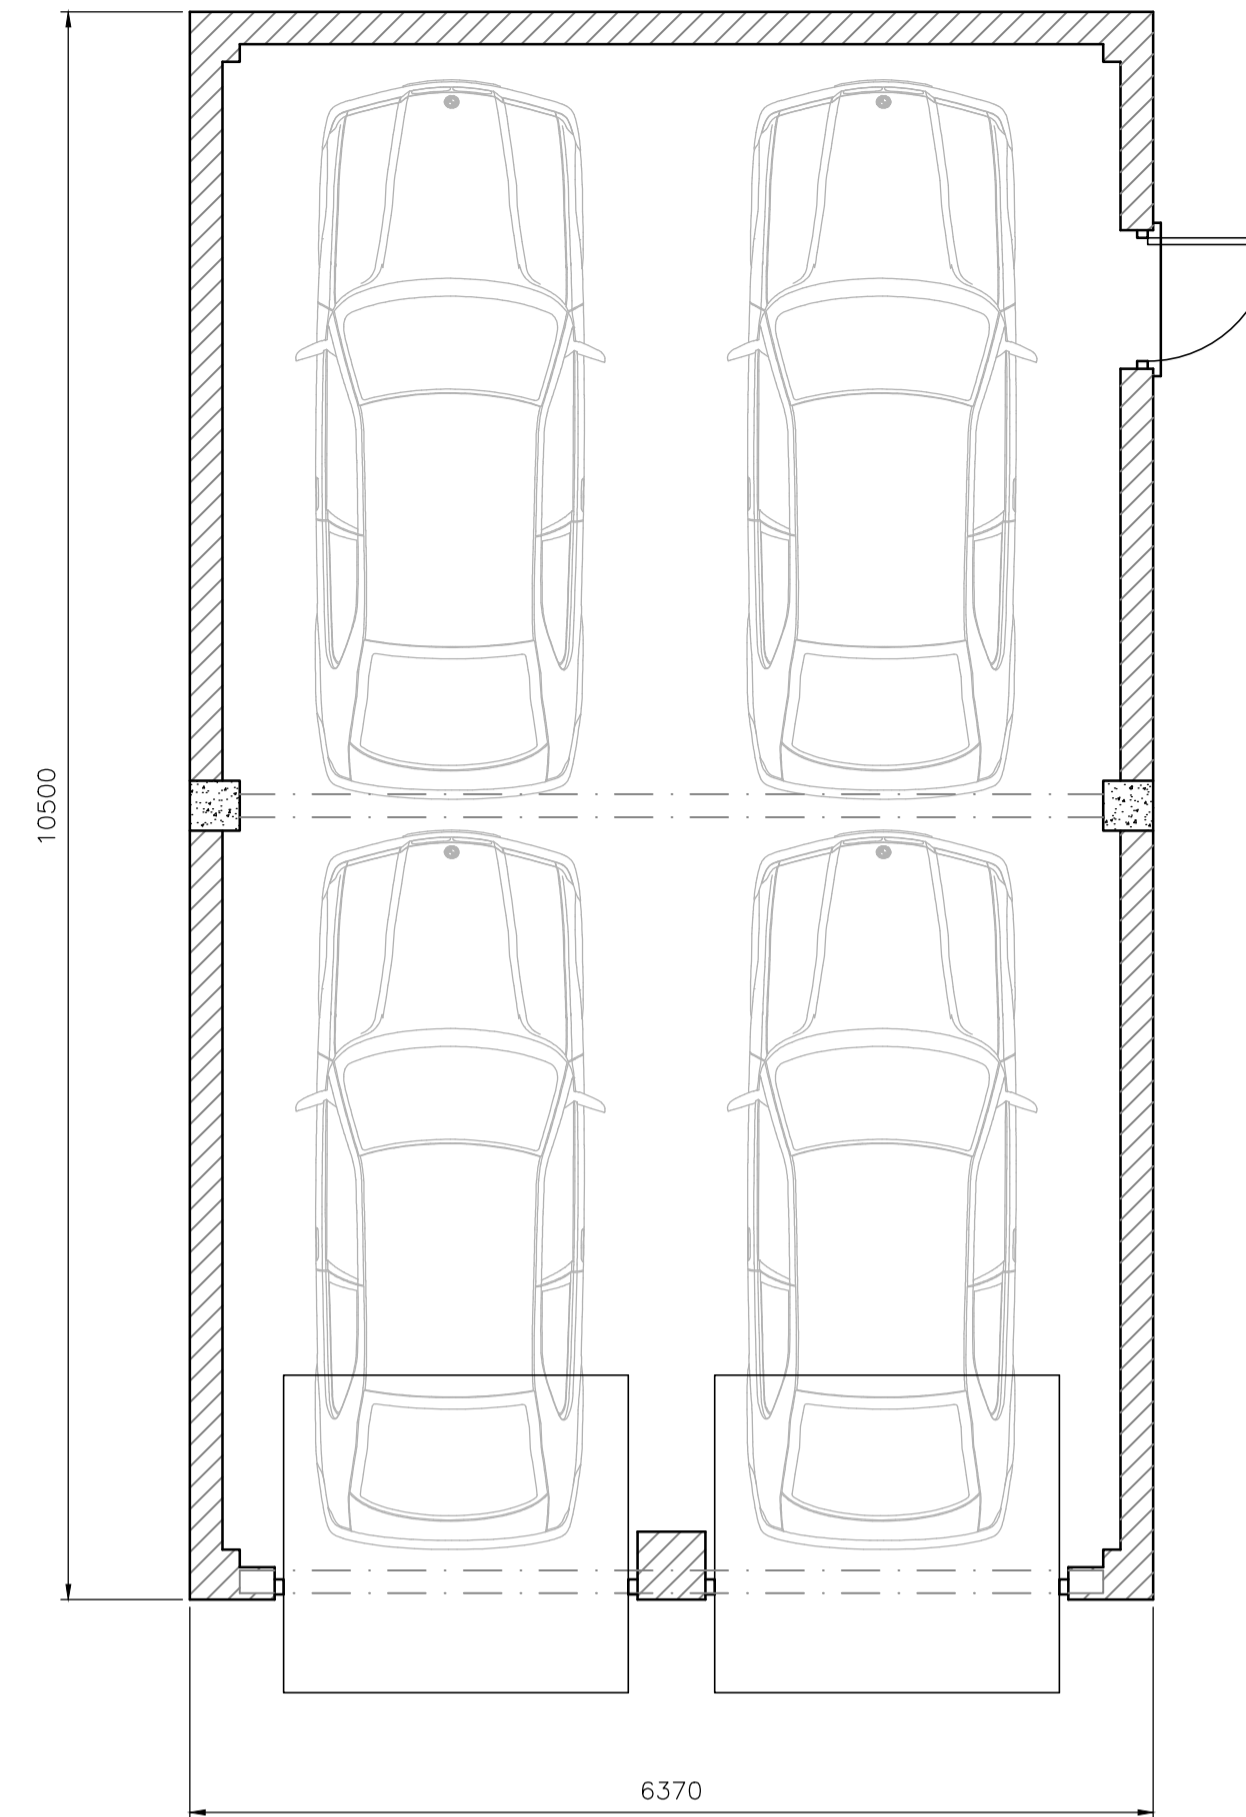

PROPOSED GARAGE GROUND FLOOR PLAN 1:50




EXISTING ROOF PLAN 1:100

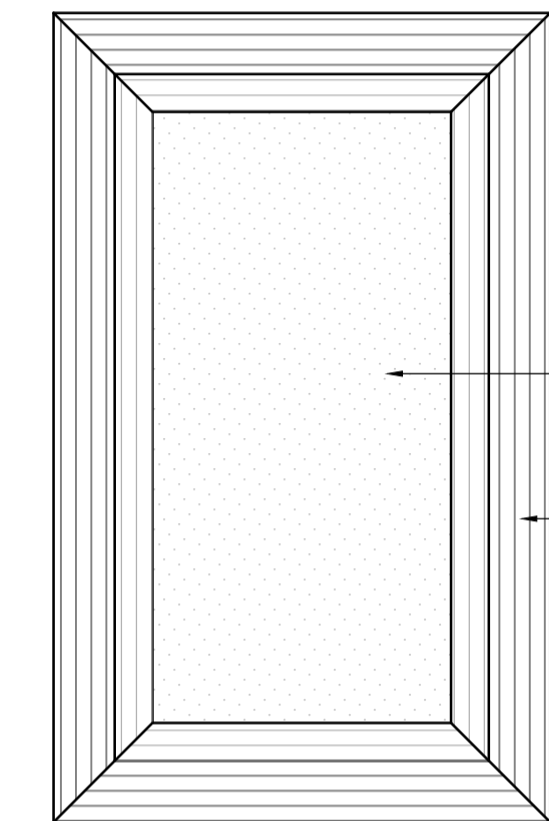


PROPOSED ROOF PLAN 1:100

Flat roof


Roof pitched up and back down to flat roof

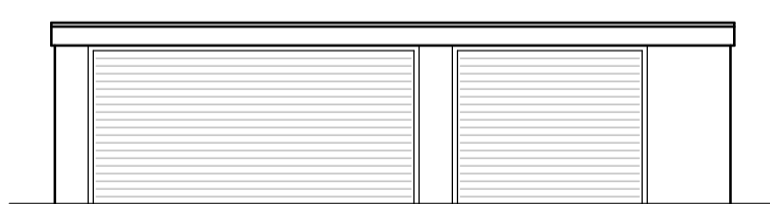


EXISTING FRONT ELEVATION 1:100

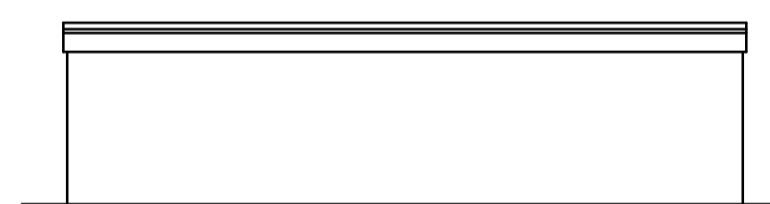



EXISTING REAR ELEVATION 1:100

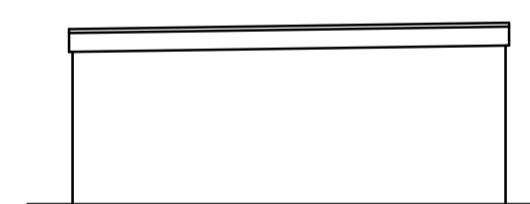

EXISTING SIDE ELEVATION 1:100

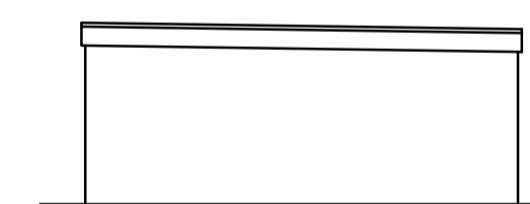


EXISTING SIDE ELEVATION 1:100

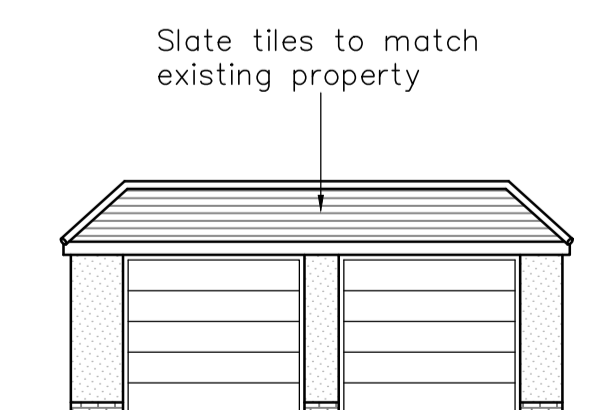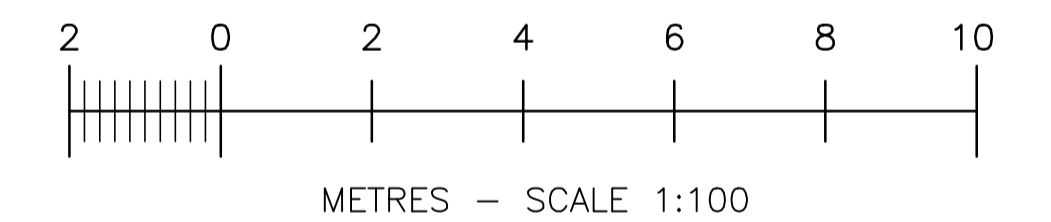


PROPOSED FRONT ELEVATION 1:100


Off white render all round

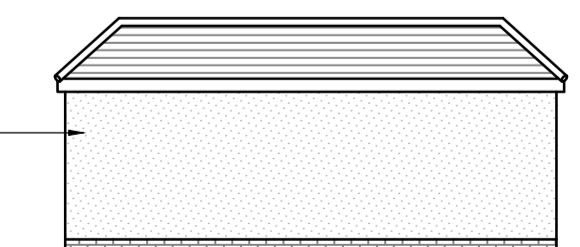

PROPOSED REAR ELEVATION 1:100

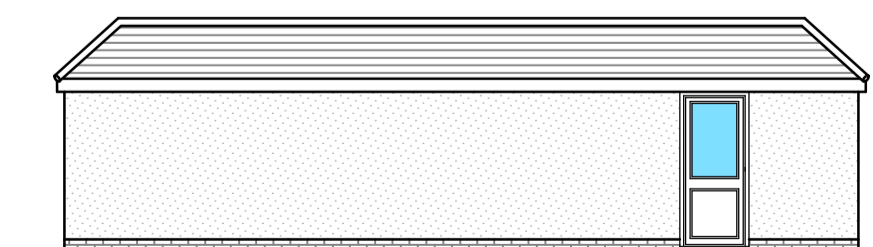

PROPOSED SIDE ELEVATION 1:100

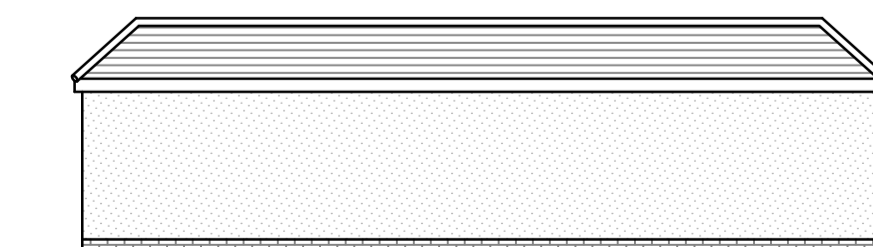

PROPOSED SIDE ELEVATION 1:100

REVISION	REVISION NOTES	DATE
SITE ADDRESS MAYFIELD FLORIDA ROAD WORTHING BN12 5PE		THIS DRAWING IS ISSUED SOLELY ON THE UNDERSTANDING THAT IT IS COPYRIGHT, SHOULD BE REGARDED AS CONFIDENTIAL AND MUST NOT BE REPRODUCED WITHOUT THE DESIGNERS CONSENT.
N. TURNER DESIGNS LTD 28 FREEMANS CLOSE STOKE POGES BUCKS SL2 4ER MOB: 07825 372 548		
DRAWN BY		N. TURNER, B.Eng (Hons)
DRAWN ON		04/04/2025
SCALE		1:50, 1:100 @ A1
DRG NO		2025-04-2000/1