





EXISTING GROUND FLOOR PLAN 1:100

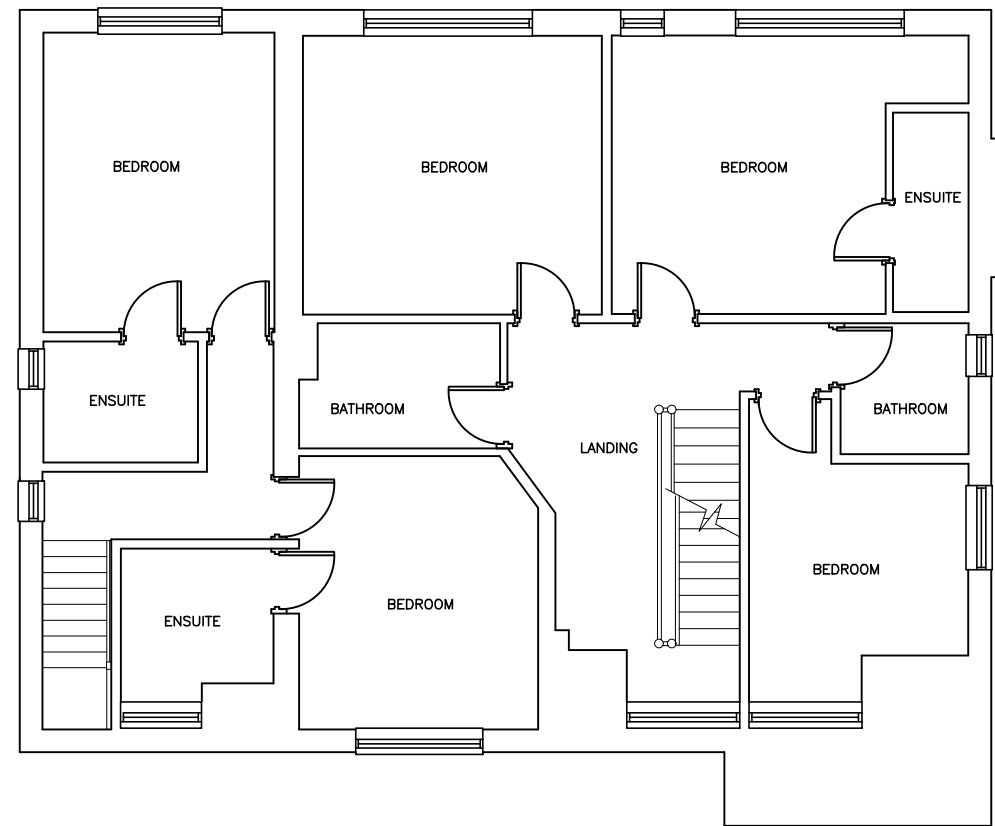

EXISTING FIRST FLOOR PLAN 1:100

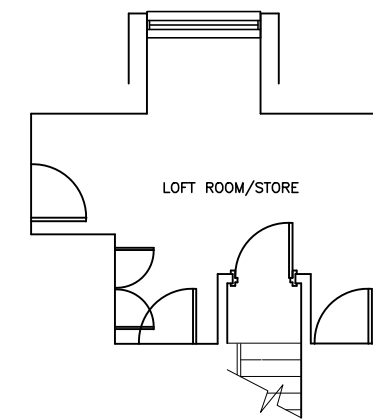

EXISTING SECOND FLOOR PLAN 1:100

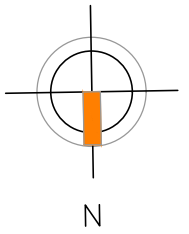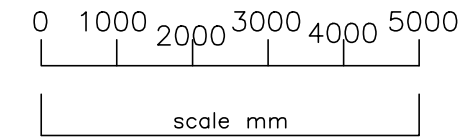

**AMdesign**

ARCHITECTURE DESIGN DEVELOPMENT  
Leeza Aldis-Hobbs ARB RIBA SPAB

Mob: 07756 329400  
e-mail: leeza@amdesignltd.co.uk

PROJECT  
**4 BEREWEEKE ROAD  
FELPHAM  
WEST SUSSEX  
PO22 7EQ**  
PROJECT STAGE  
**PLANNING**

DRAWING  
**EXISTING PLANS**

DRAWING No  
**454/02**

SCALE 1:100 DRAWN LA  
DATE MAY 2025 CHECKED

paper size A3

LETTER	REVISION	DATE

This scheme is subject to town planning and all other necessary consents. All dimensions and levels to be checked on site. This drawing is to be read in conjunction with other relevant drawings and documents. Report all discrepancies to the Architect before work commences. AM Design is the trading name of AM Design Ltd © AM Design Ltd. All rights reserved.