


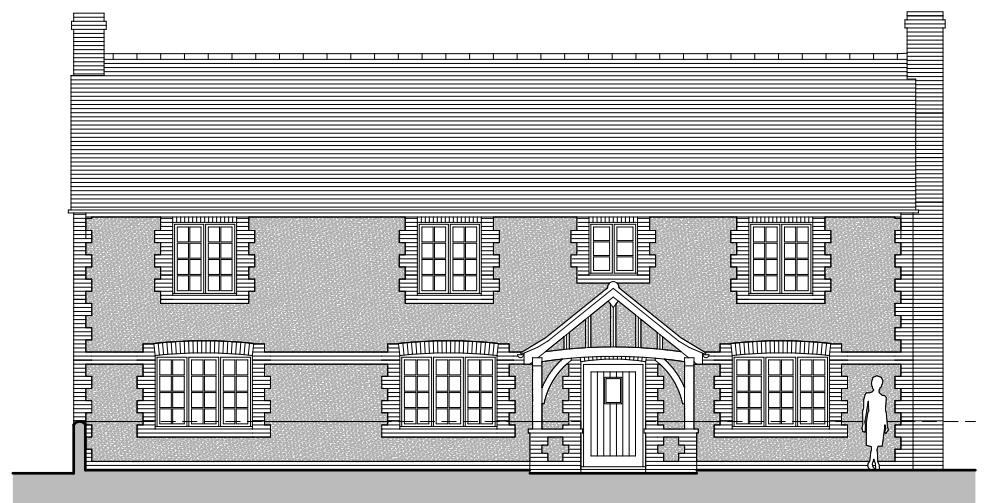

EXISTING SOUTH ELEVATION



EXISTING NORTH ELEVATION



EXISTING WEST ELEVATION




EXISTING EAST ELEVATION

This drawing incorporates third-party ("as received") digital information from a previous architect. A limited check survey has been carried out for coordination only; no full measured survey undertaken. Accuracy and completeness of underlying data cannot be warranted. All dimensions, levels and conditions to be verified on site prior to fabrication, ordering or construction. Report any discrepancies, errors or omissions to the Architect immediately and obtain written instruction before proceeding.

Dwg. No. E-004  
Title: Existing Elevations  
Address: The Old Manor House, Felpham, PO22 7HN  
Client: Mr and Mrs Budd  
Scale: 1:140@A3  
Stage: PLANNING  
Drawn: PS  
Date: September 2025

Rev. \*\*

1:140 0 1m 2m 3m 4m 5m 6m

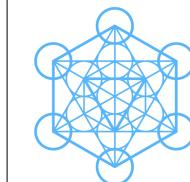

**pete sonntag**  
ARCHITECT  
www.petesonntag.co.uk  
e:pete@petesonntag.co.uk  
tel:07879 274409