


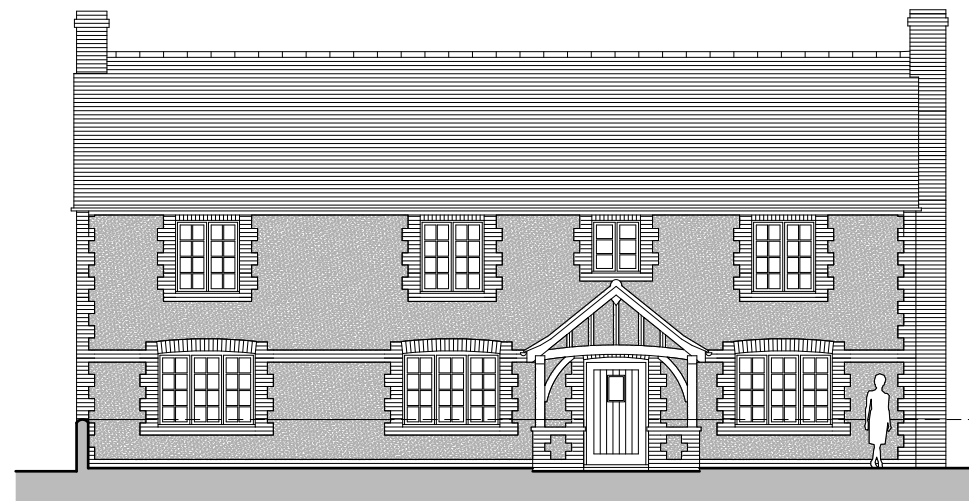

PROPOSED SOUTH ELEVATION



PROPOSED NORTH ELEVATION



PROPOSED WEST ELEVATION
- No changes




PROPOSED EAST ELEVATION

This drawing incorporates third-party ("as received") digital information from a previous architect. A limited check survey has been carried out for coordination only; no full measured survey undertaken. Accuracy and completeness of underlying data cannot be warranted. All dimensions, levels and conditions to be verified on site prior to fabrication, ordering or construction. Report any discrepancies, errors or omissions to the Architect immediately and obtain written instruction before proceeding.

Dwg. No. P-004
Title: Proposed Elevations
Address: The Old Manor House, Felpham, PO22 7HN
Client: Mr and Mrs Budd
Scale: 1:140@A3
Stage: PLANNING
Drawn: PS
Date: September 2025

Rev **

1:140 0 1m 2m 3m 4m 5m 6m 7m 8m

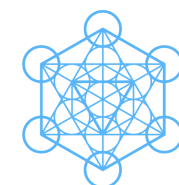

pete sonntag
ARCHITECT

www.petesonntag.co.uk

e:pete@petesonntag.co.uk

tel:07879 274409