

APARTMENT TYPE 2

6 units

Ford Lane Character Area

PLOT NUMBERS:

178 - 183

APARTMENTS:


AT 2.1 (1B2P M4(3)) 62.1 sq.m / 668 sq.ft
AT 2.2 (2B4P M4(1)) 73.2 sq.m / 788 sq.ft

NOTES:

Please refer to materials plan for external wall and roof finish materials on an plot by plot basis.

OG = obscure glazing

Built-in wardrobe additional storage areas is the area in excess of 0.72sqm in a double bedroom and 0.36sqm in a single bedroom.

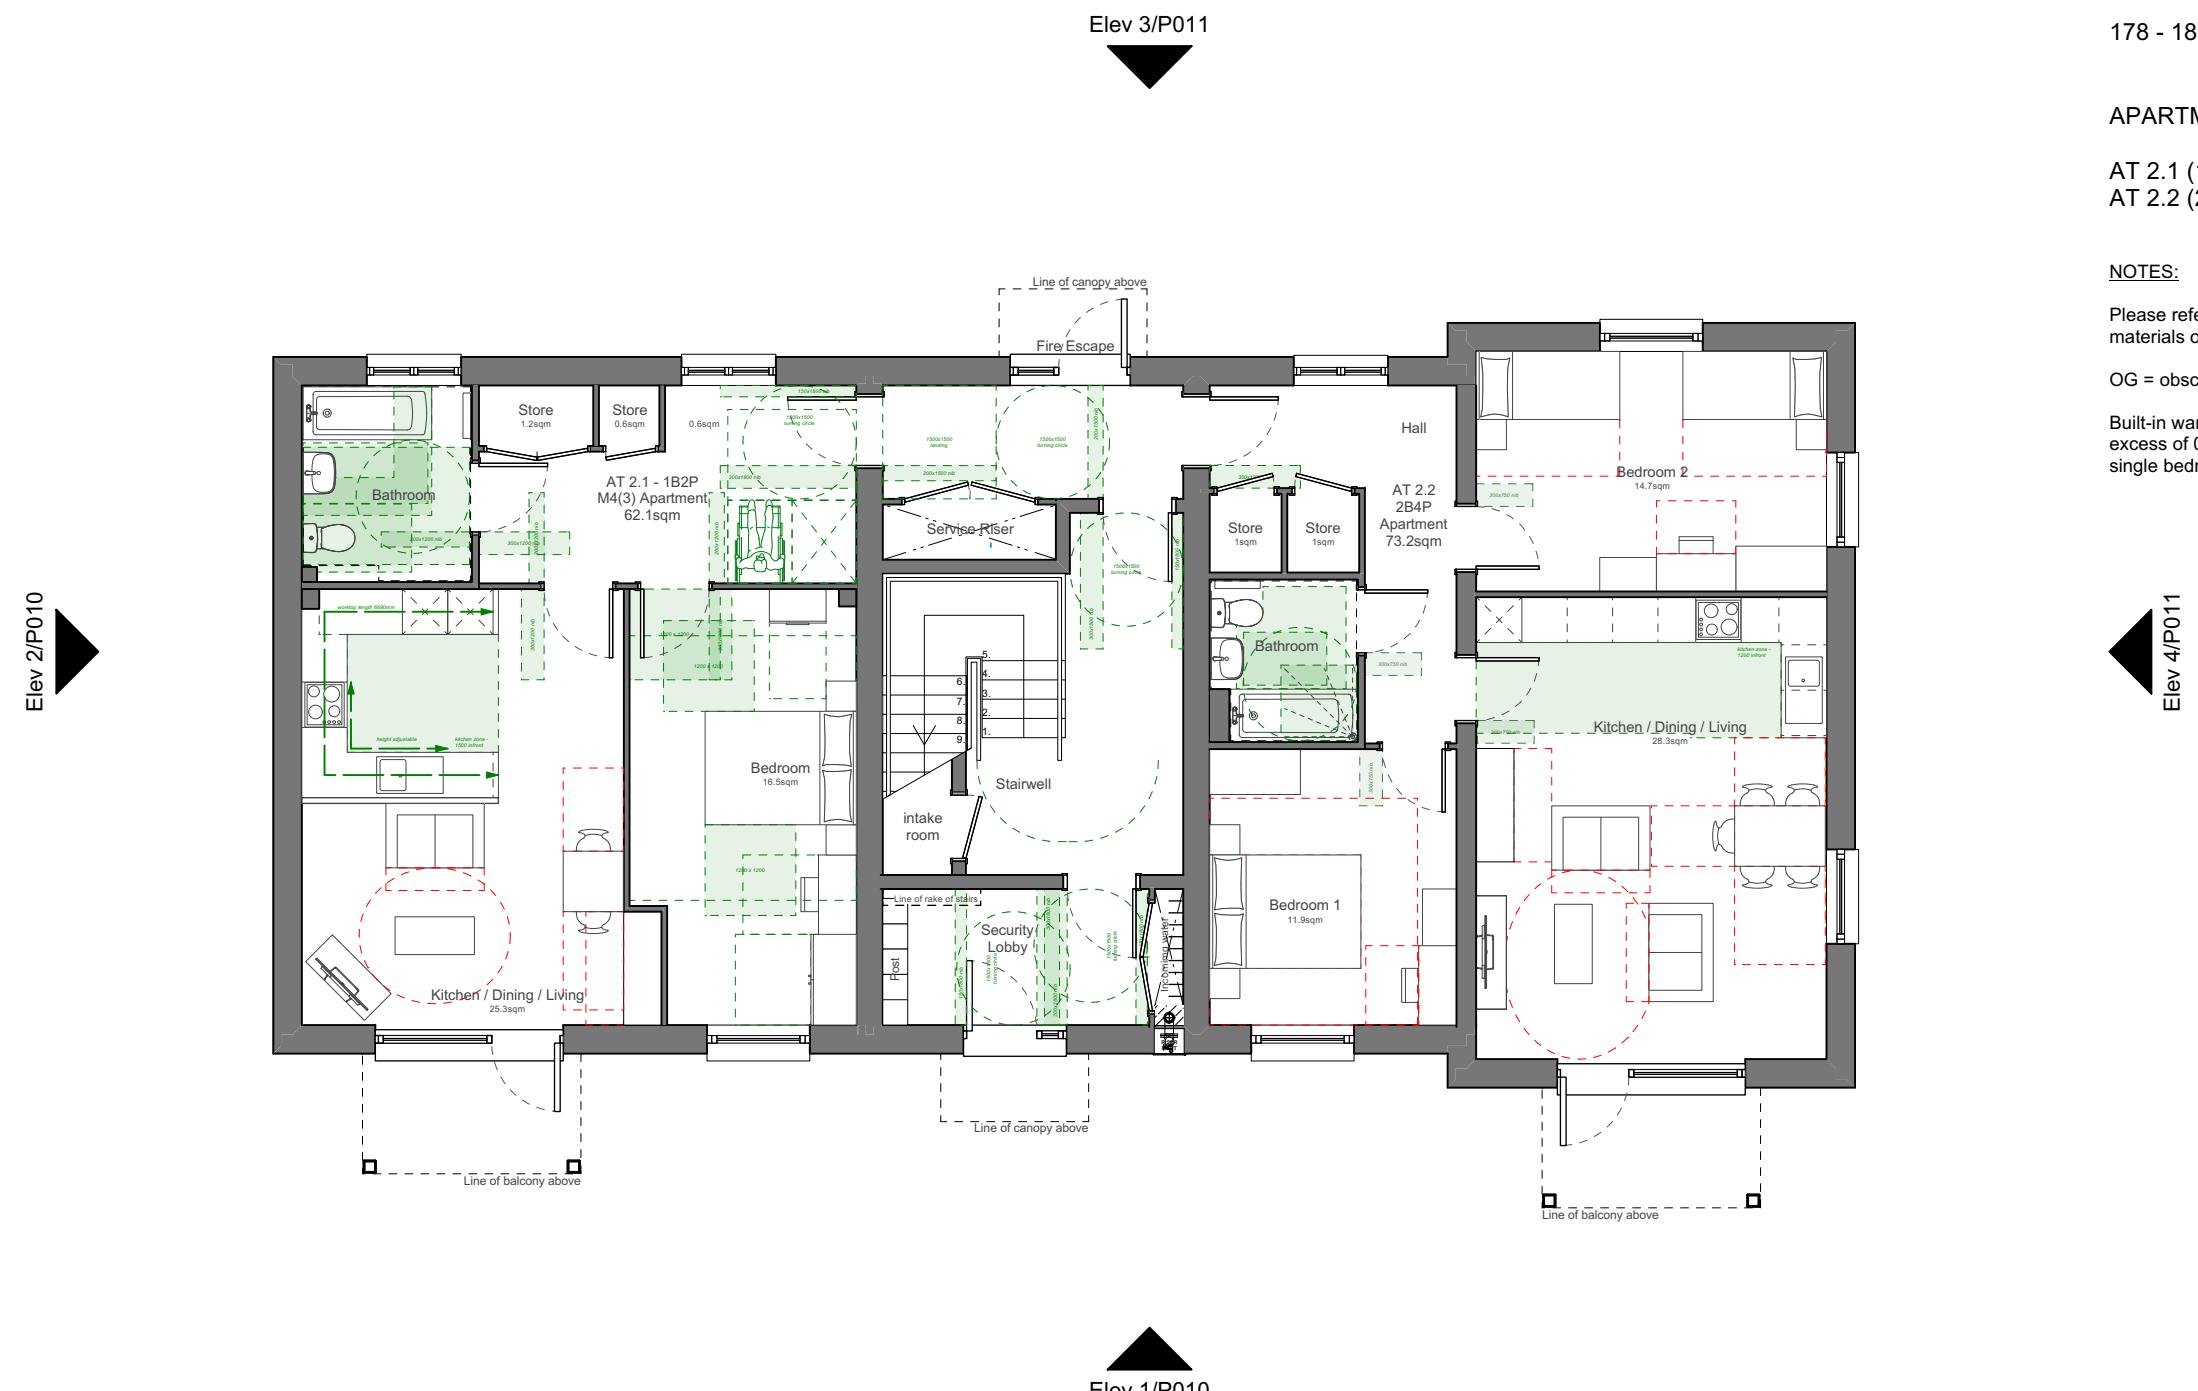

01 Proposed Ground Floor Plan

The Landings - Reserved Matters Phase 1

Vistry Homes Limited

ARUN DISTRICT COUNCIL F/15/24/RES

Scale: 1:100

C 30/01/2025
B 09/12/2024 Update following officer comments
A 09/12/2024 Preliminary issue - layout & facade revisions

DF
DF
dOb

0 1 2 3 4 M

© Crown copyright and database rights
2023 OS Licence No. AC0000849896

Scale to be used for planning purposes only
© tor&co 2024

Apartment Type 2
Proposed Ground Floor Plan
180641 -TOR-RMN1-APT2-P001 - C
Scale @ A3:1:100 FOR PLANNING
01/2024

tor
&CO