






FRONT ELEVATION

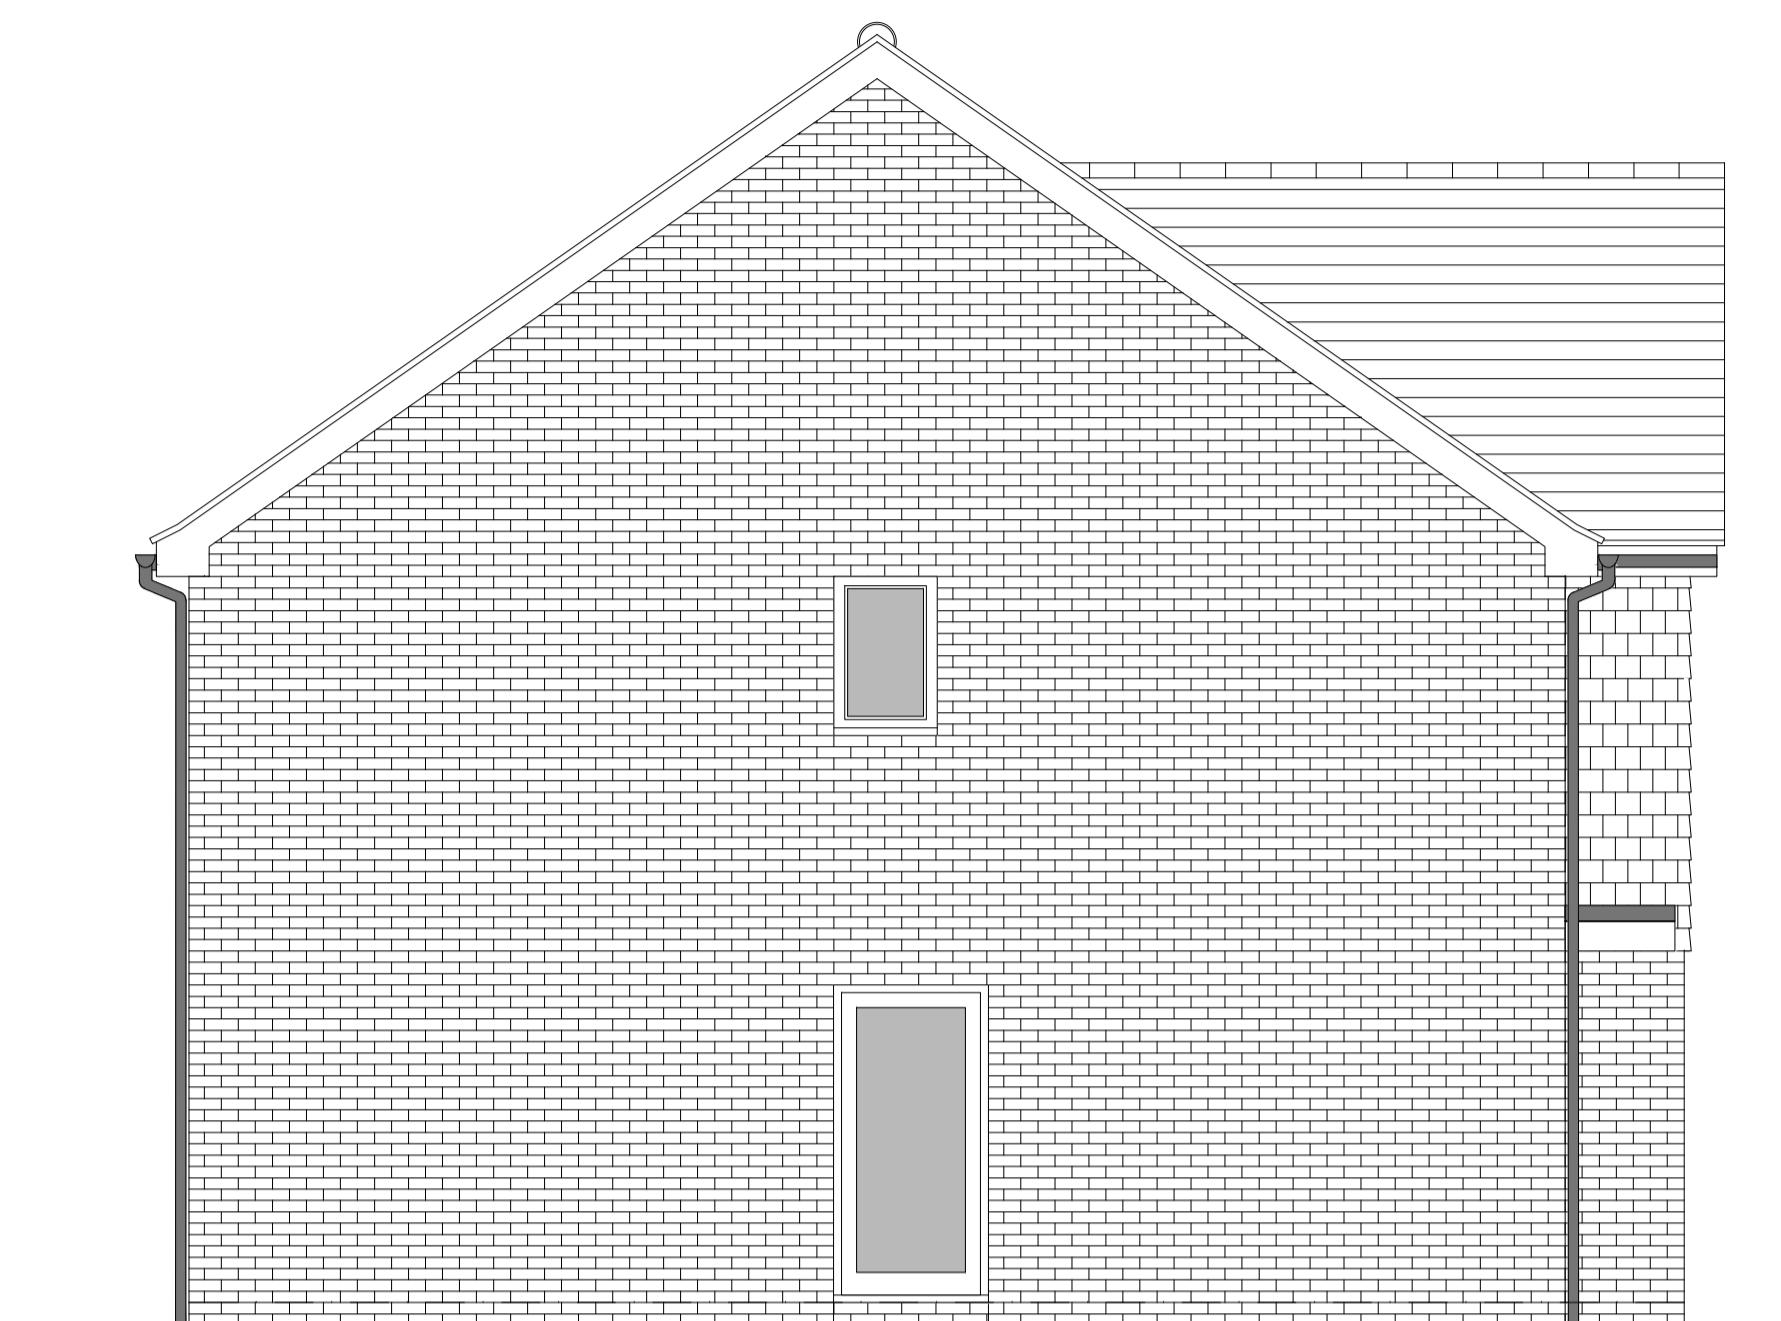

SIDE ELEVATION 1

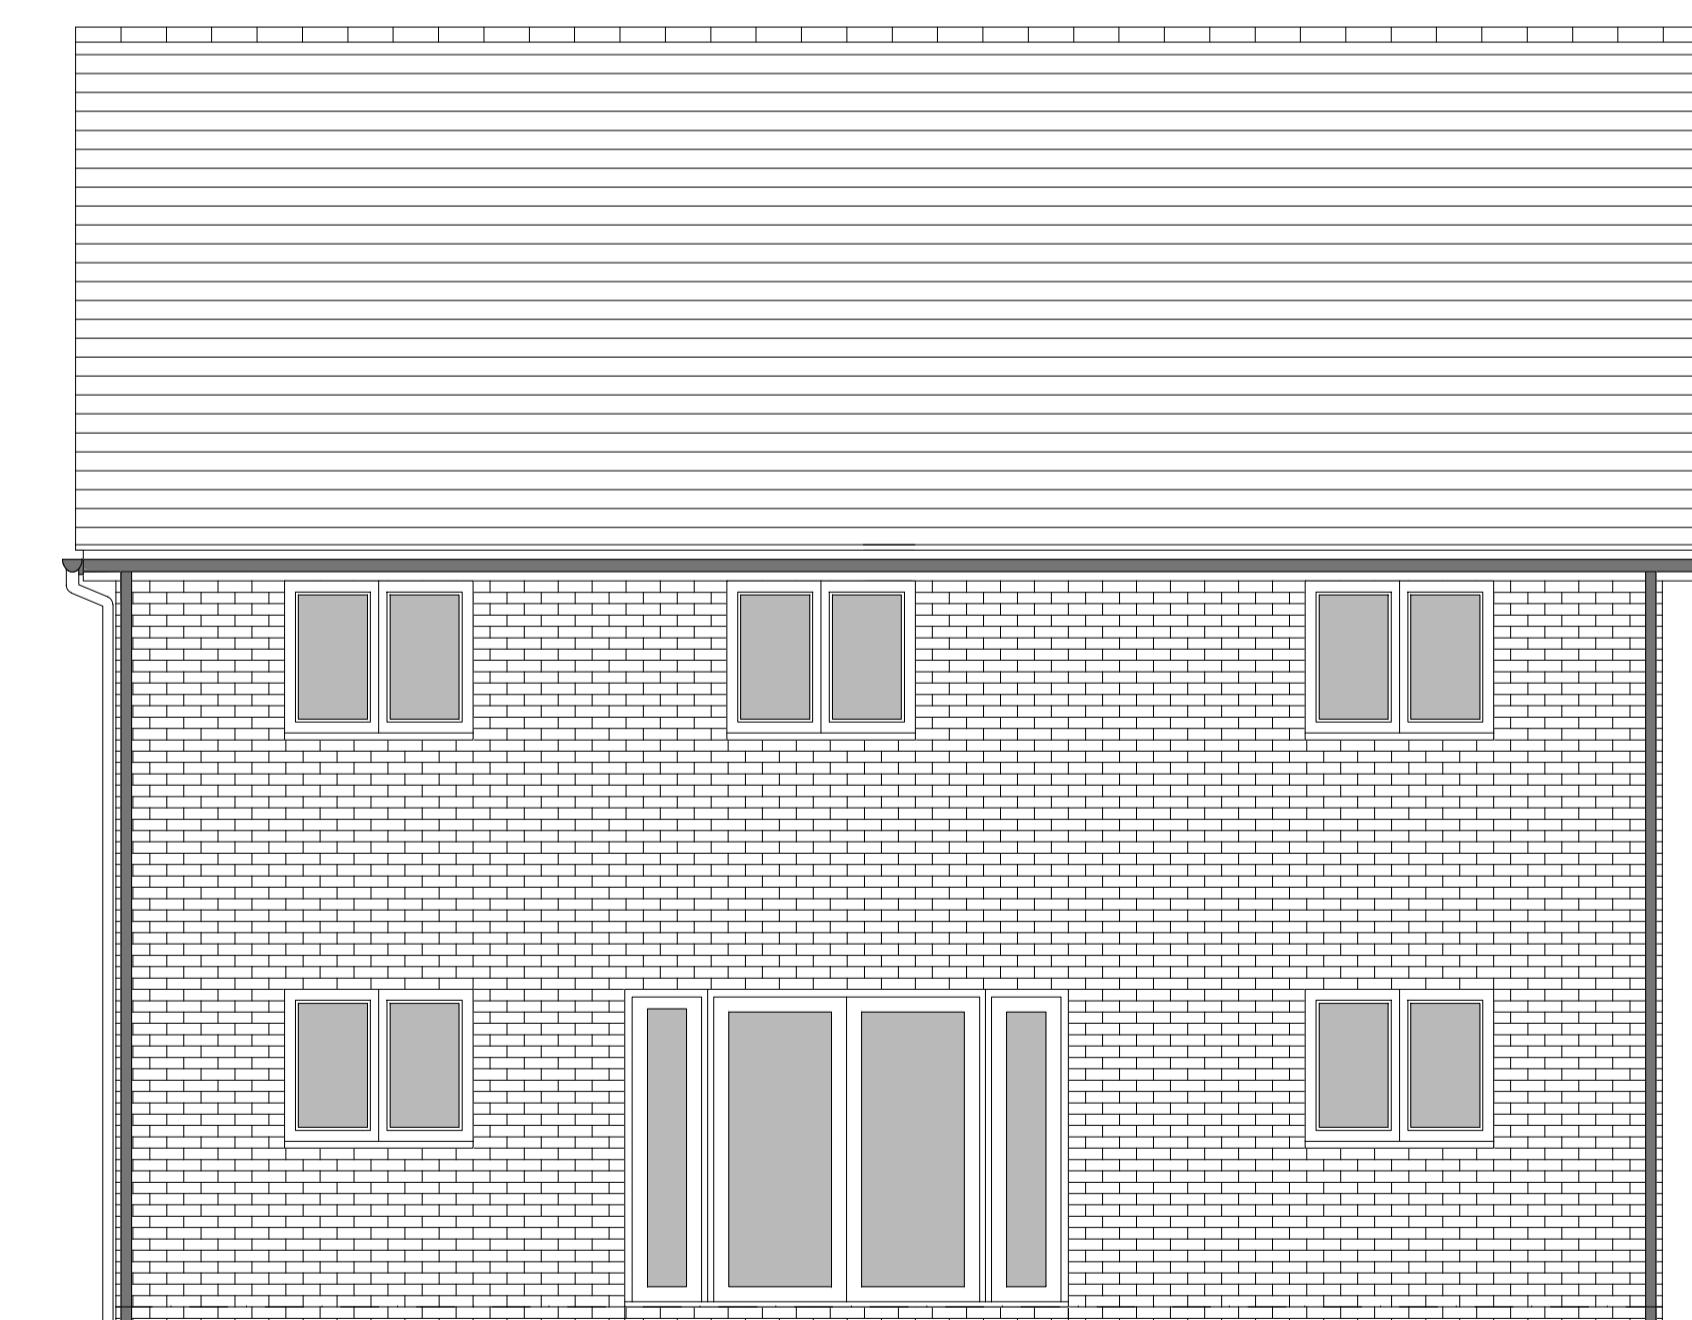

REAR ELEVATION

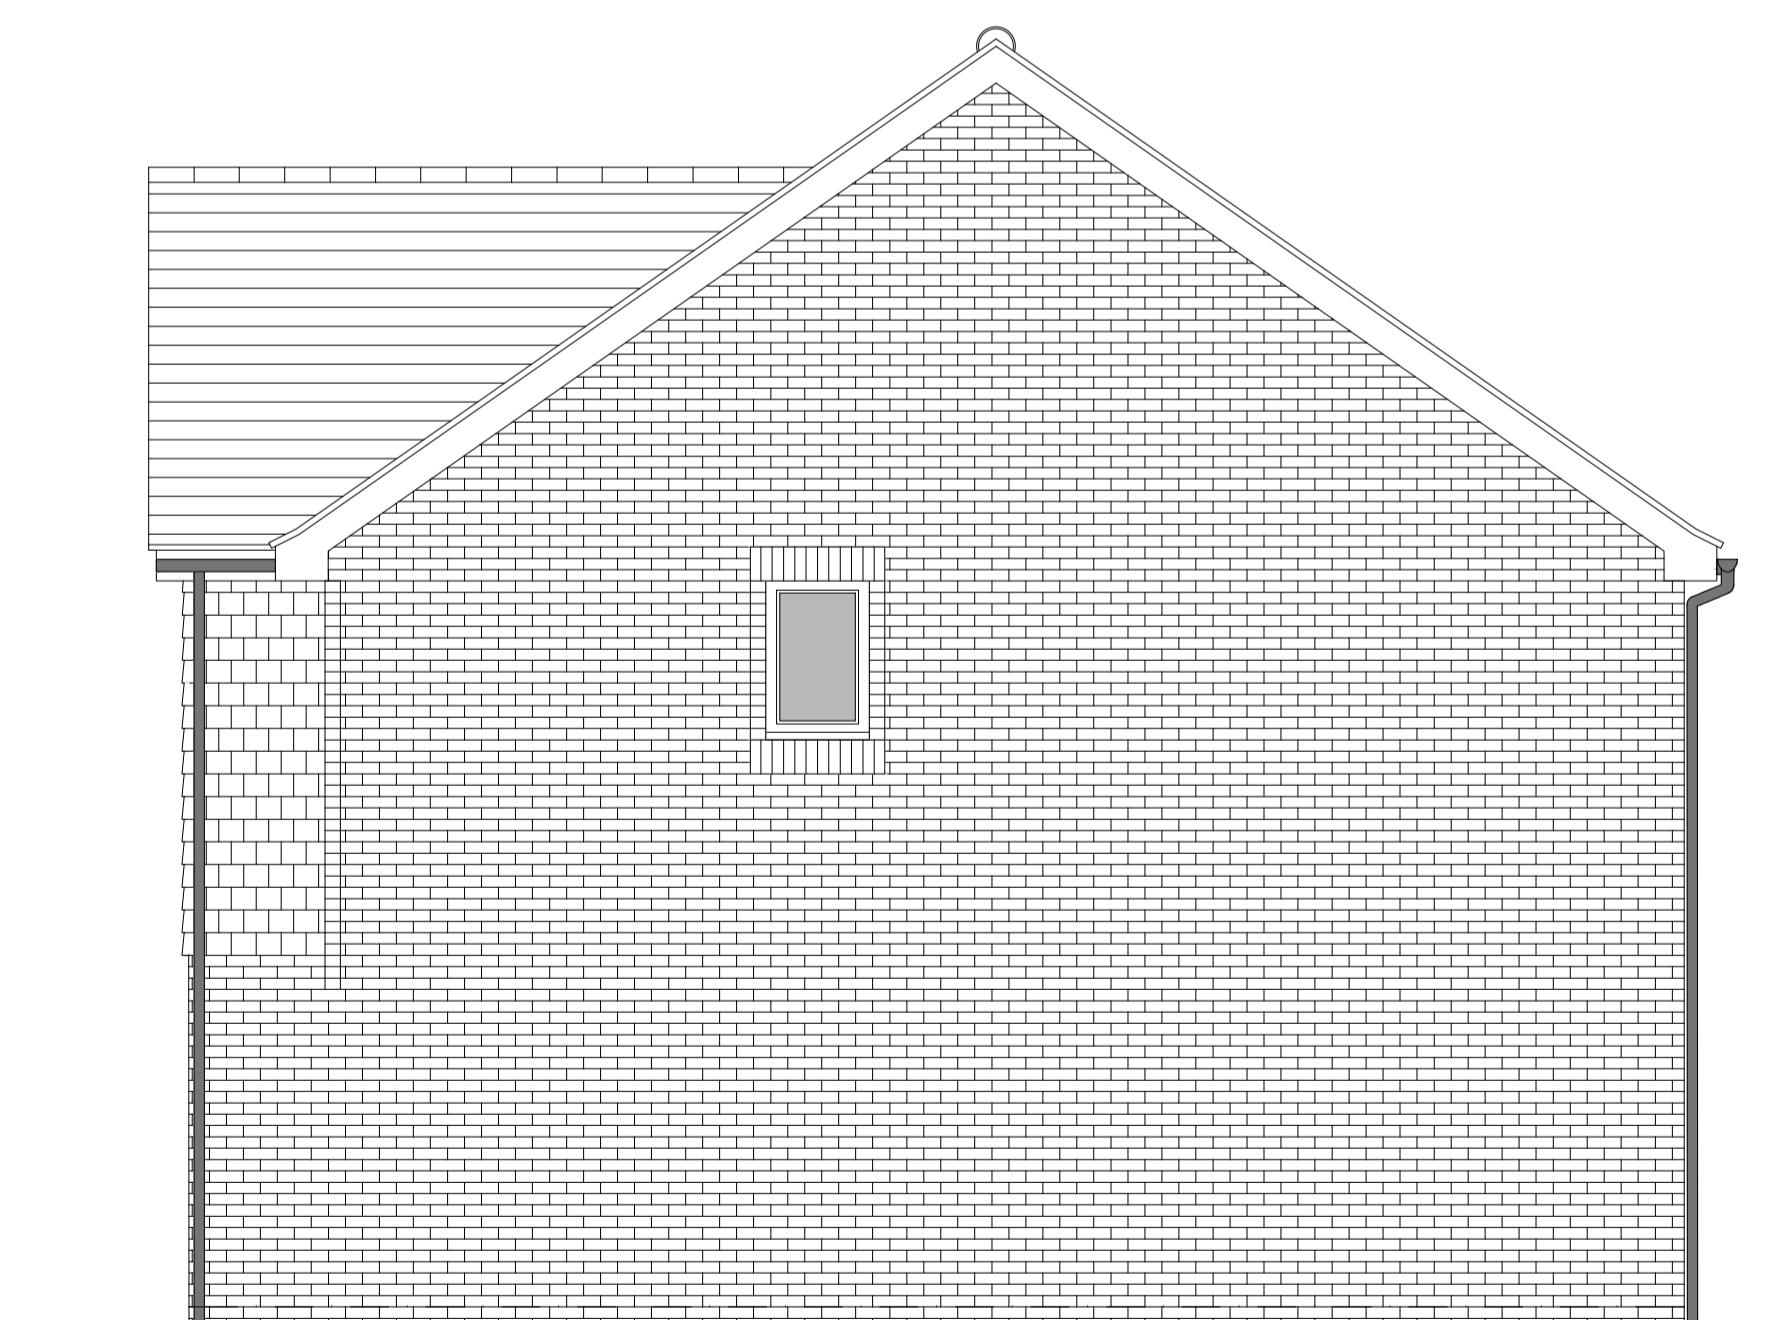

SIDE ELEVATION 2

0 0.5 1 2 3 4 5m
SCALE 1:50

HOUSETYPE VARIATIONS	
PLOT NUMBERS:	AS DRAWN -
HANDED:	- 22
MATERIALS:	WALLS: BRICK WALLS (TREATMENT): TILE FENESTRATION: UPVC OBSCURE WINDOWS: BATHROOMS & ENSUITES EXTERNAL DOORS: UPVC OBSCURE DOORS: UTILITY ROOM ROOF: TILE GUTTERING & DOWNPipes: UPVC FASCIA & SOFFITS: UPVC
WINDOW OMISSION:	PLOT(S) - N/A
AREA OF UNIT (GIA):	164.8sqm 1774sqft
B. REGS PART M:	M4(2)
NDSS COMPLIANT:	YES
CHARACTER AREA:	RYEBANK PARK

Rev	Date	Amendment	Initials
Project: PHASE 4 THE LANDINGS FORD, WEST SUSSEX			
Client: VISTRY SOUTH EAST			
Drawing: PROPOSED HOUSETYPE ELEVATIONS HT - "581" VARIANT "V3"			
Drawing no:	22.1706.5355	Rev:	-
Scale@A1:	1:50	Date:	AUG 24
Drawn:	JC/CH	Checked:	YC
61-63 New London Road Chelmsford Essex CM2 0ND			
T: +44 (0)1245 933988			
W: www.fincarchitects.com			
E: company@fincarchitects.com			
© FINC Architects Limited holds the copyright to all the information contained within this drawing. It is the property of the client and may not be copied or used for any other purpose than for the purpose it was originally supplied.			
All dimensions and measurements to be checked on site.			
Do not scale from this drawing. This drawing is to be printed in colour.			