





FRONT ELEVATION

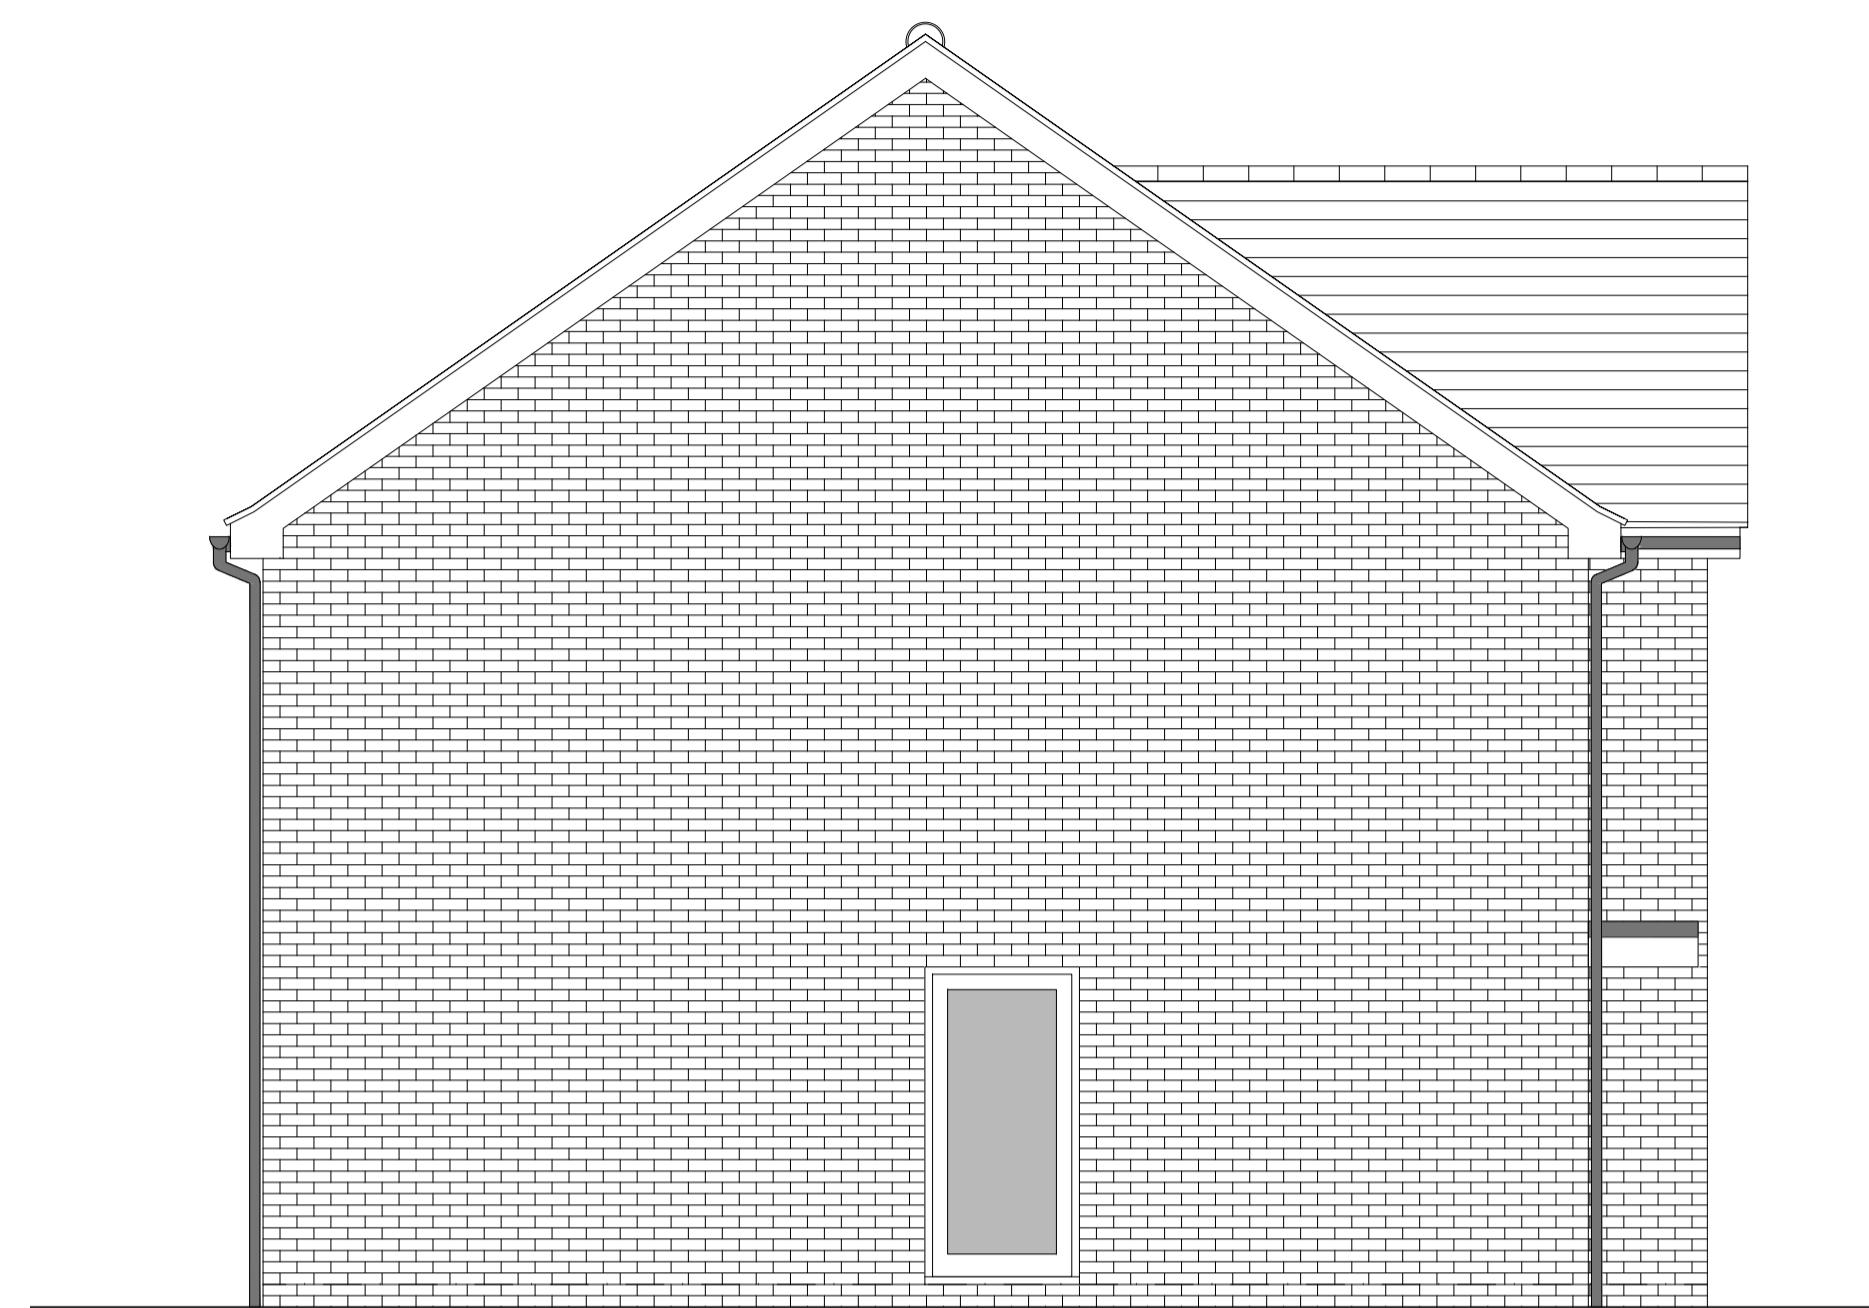

SIDE ELEVATION 1



REAR ELEVATION

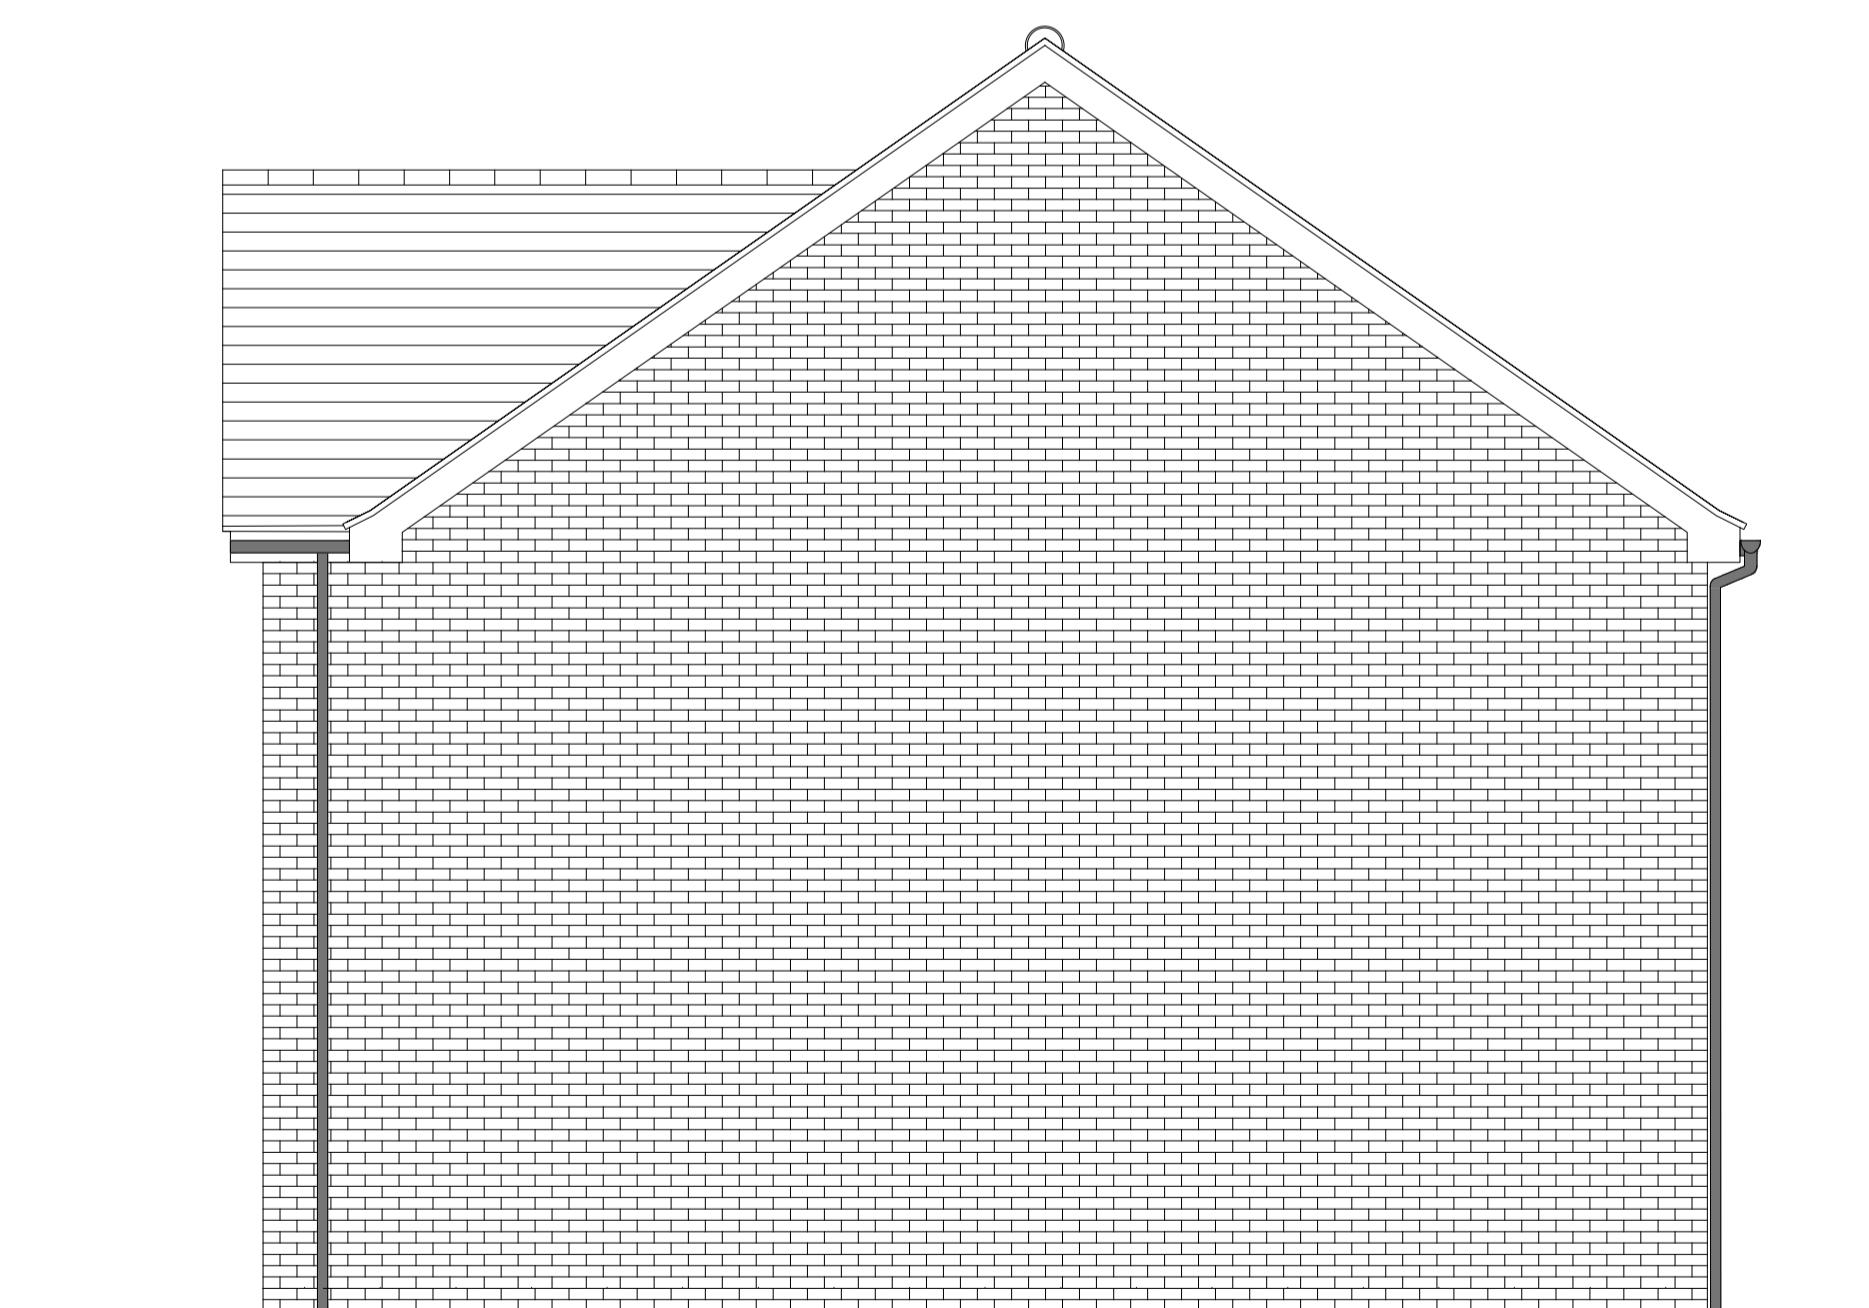

SIDE ELEVATION 2

0 0.5 1 2 3 4 5m  
SCALE 1:50

| HOUSETYPE VARIATIONS |                       |                        |
|----------------------|-----------------------|------------------------|
| PLOT NUMBERS:        | AS DRAWN              | - 133                  |
| HANDED:              | -                     |                        |
| MATERIALS:           | WALLS                 | - BRICK                |
|                      | WALLS (TREATMENT)     | -                      |
|                      | FENESTRATION          | - UPVC                 |
|                      | OBSCURE WINDOWS       | - BATHROOMS & ENSUITES |
|                      | EXTERNAL DOORS        | - UPVC                 |
|                      | OBSCURE DOORS         | - UTILITY ROOM         |
|                      | ROOF                  | - TILE                 |
|                      | GUTTERING & DOWNPipes | - UPVC                 |
|                      | FASCIA & SOFFITS      | - UPVC                 |
| WINDOW OMISSION:     | PLOT(S)               | - N/A                  |
| AREA OF UNIT (GIA):  | 156.2sqm              | 1681sqft               |
| B. REGS PART M:      | M4(2)                 |                        |
| NDSS COMPLIANT:      | YES                   |                        |
| CHARACTER AREA:      | RUNWAY PARK           |                        |

A 20-08-24 Revised Flashing & Removal Of Window  
Rev Date Amendment CLP  
Initials

Project:  
PHASE 4 THE LANDINGS  
FORD, WEST SUSSEX  
Client:  
VISTRY SOUTH EAST  
Drawing:  
PROPOSED HOUSETYPE ELEVATIONS  
HT - "481" VARIANT "V1"

Drawing no: 22.1706.5301 Rev: A  
Scale@A1: 1:50 Date: AUG 24 Drawn: JC/CH Checked: YC

**finc**  
finc Architects Ltd  
61-63 New London Road | Chelmsford | Essex | CM2 0ND  
T: +44 (0)1245 933988  
W: [www.fincarchitects.com](http://www.fincarchitects.com)  
E: [company@fincarchitects.com](mailto:company@fincarchitects.com)

Disclaimer: © FINC Architects Limited holds the copyright to all the information contained within this drawing. Copying and distribution may only be obtained before copying or using the data other than for the purpose it was originally supplied.  
All dimensions and measurements to be checked on site.  
Do not measure from this drawing. This drawing is to be printed in colour.