



HOUSETYPE VARIATIONS


PLOT NUMBERS:	AS DRAWN	-
HANDED:	-	40
MATERIALS:	WALLS	- BRICK
	WALLS (TREATMENT)	- FLEMISH BOND
	FENESTRATION	- UPVC
	OBSCURE WINDOWS	- BATHROOMS & ENSUITES
	EXTERNAL DOORS	- UPVC
	OBSCURE DOORS	-
	ROOF	- TILE
	GUTTERING & DOWNPipes	- UPVC
	FASCIA & SOFFITS	- UPVC
WINDOW OMISSION:	PLOT(S)	- N/A
AREA OF UNIT (GIA):	137.6sqm	1481sqft
B. REGS PART M:	M4(2)	
NDSS COMPLIANT:	YES	
CHARACTER AREA:	RYE BANK PARK	

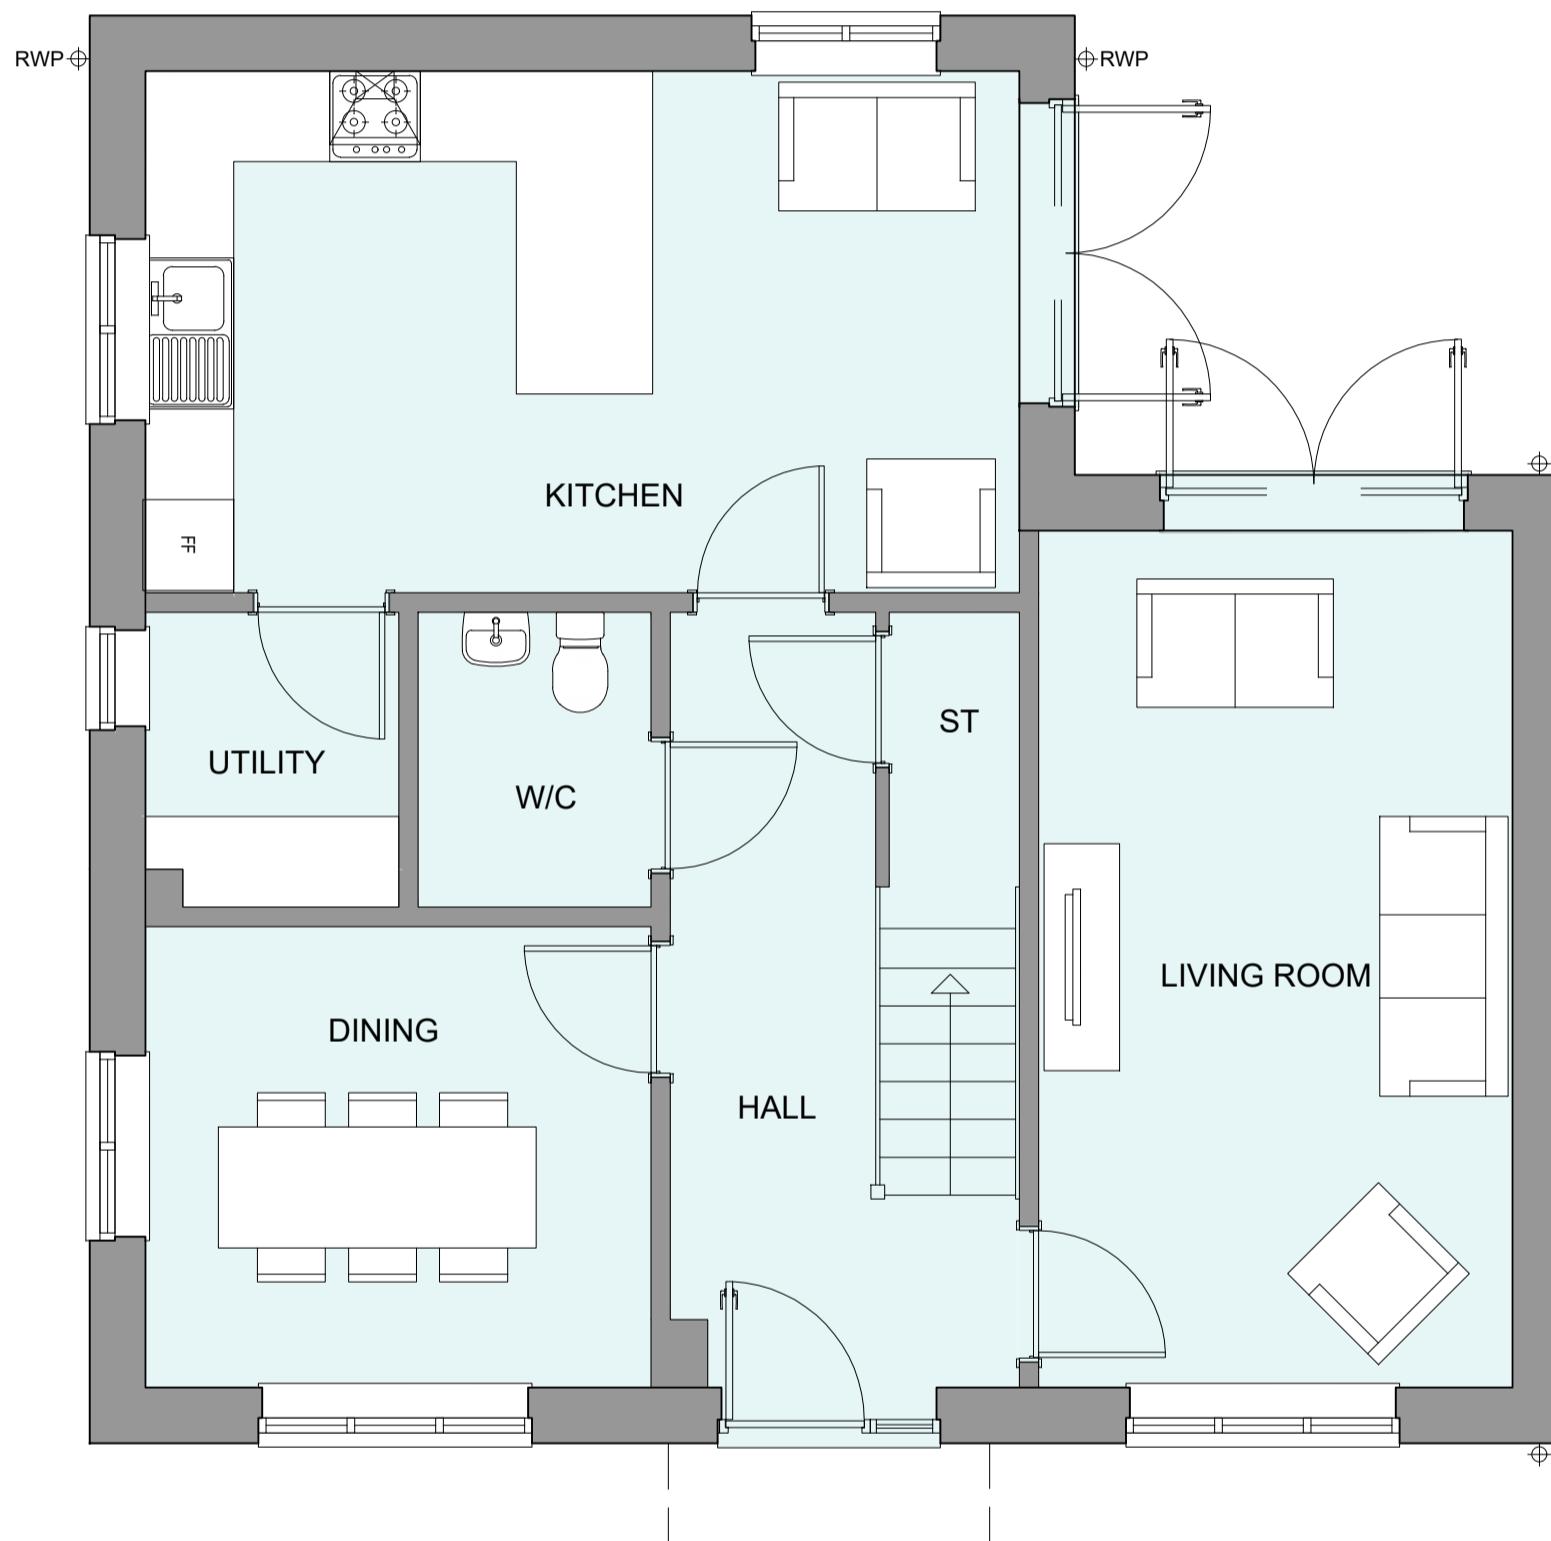

GROUND FLOOR PLAN

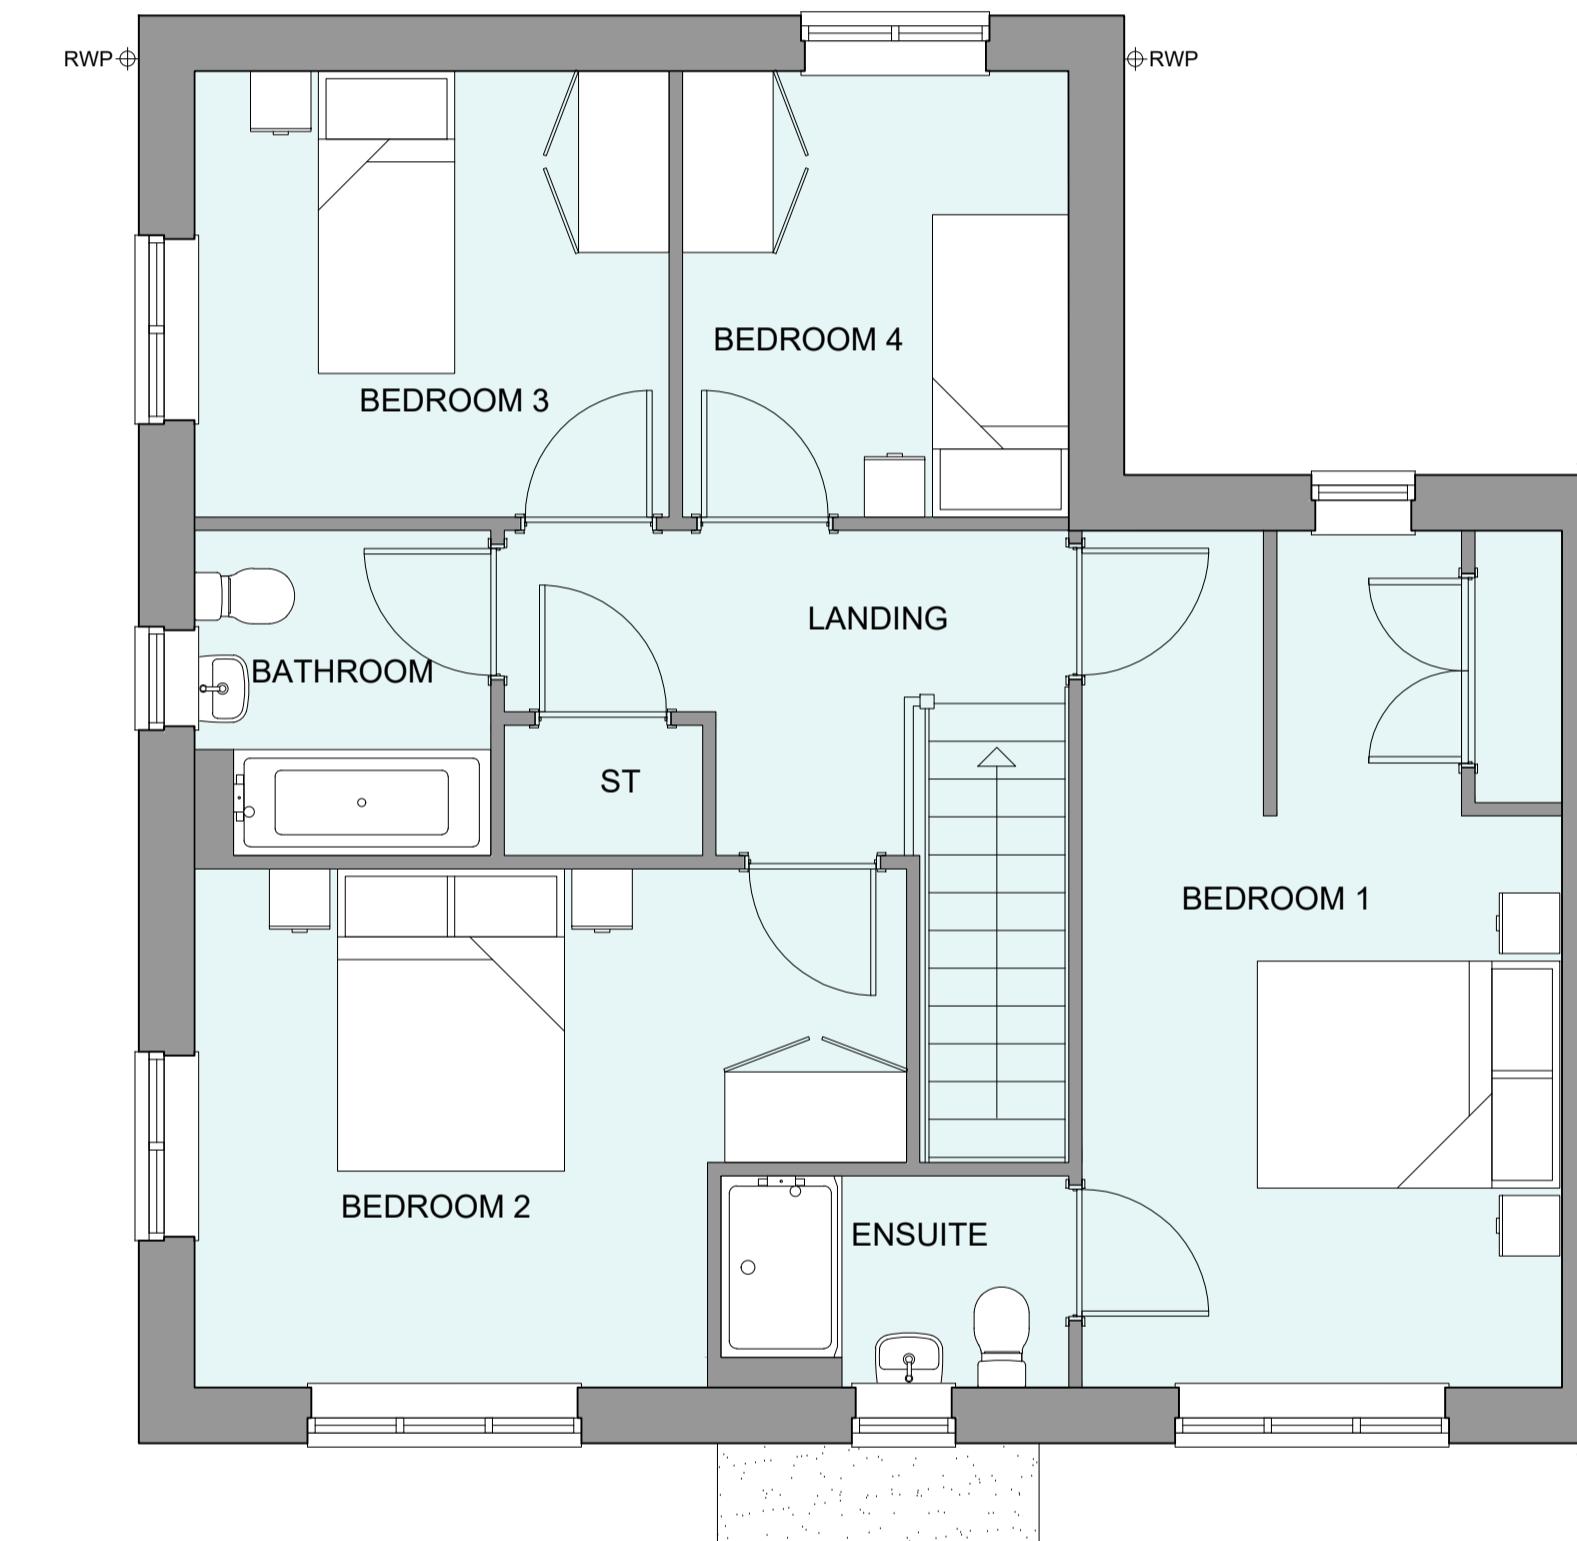

FIRST FLOOR PLAN

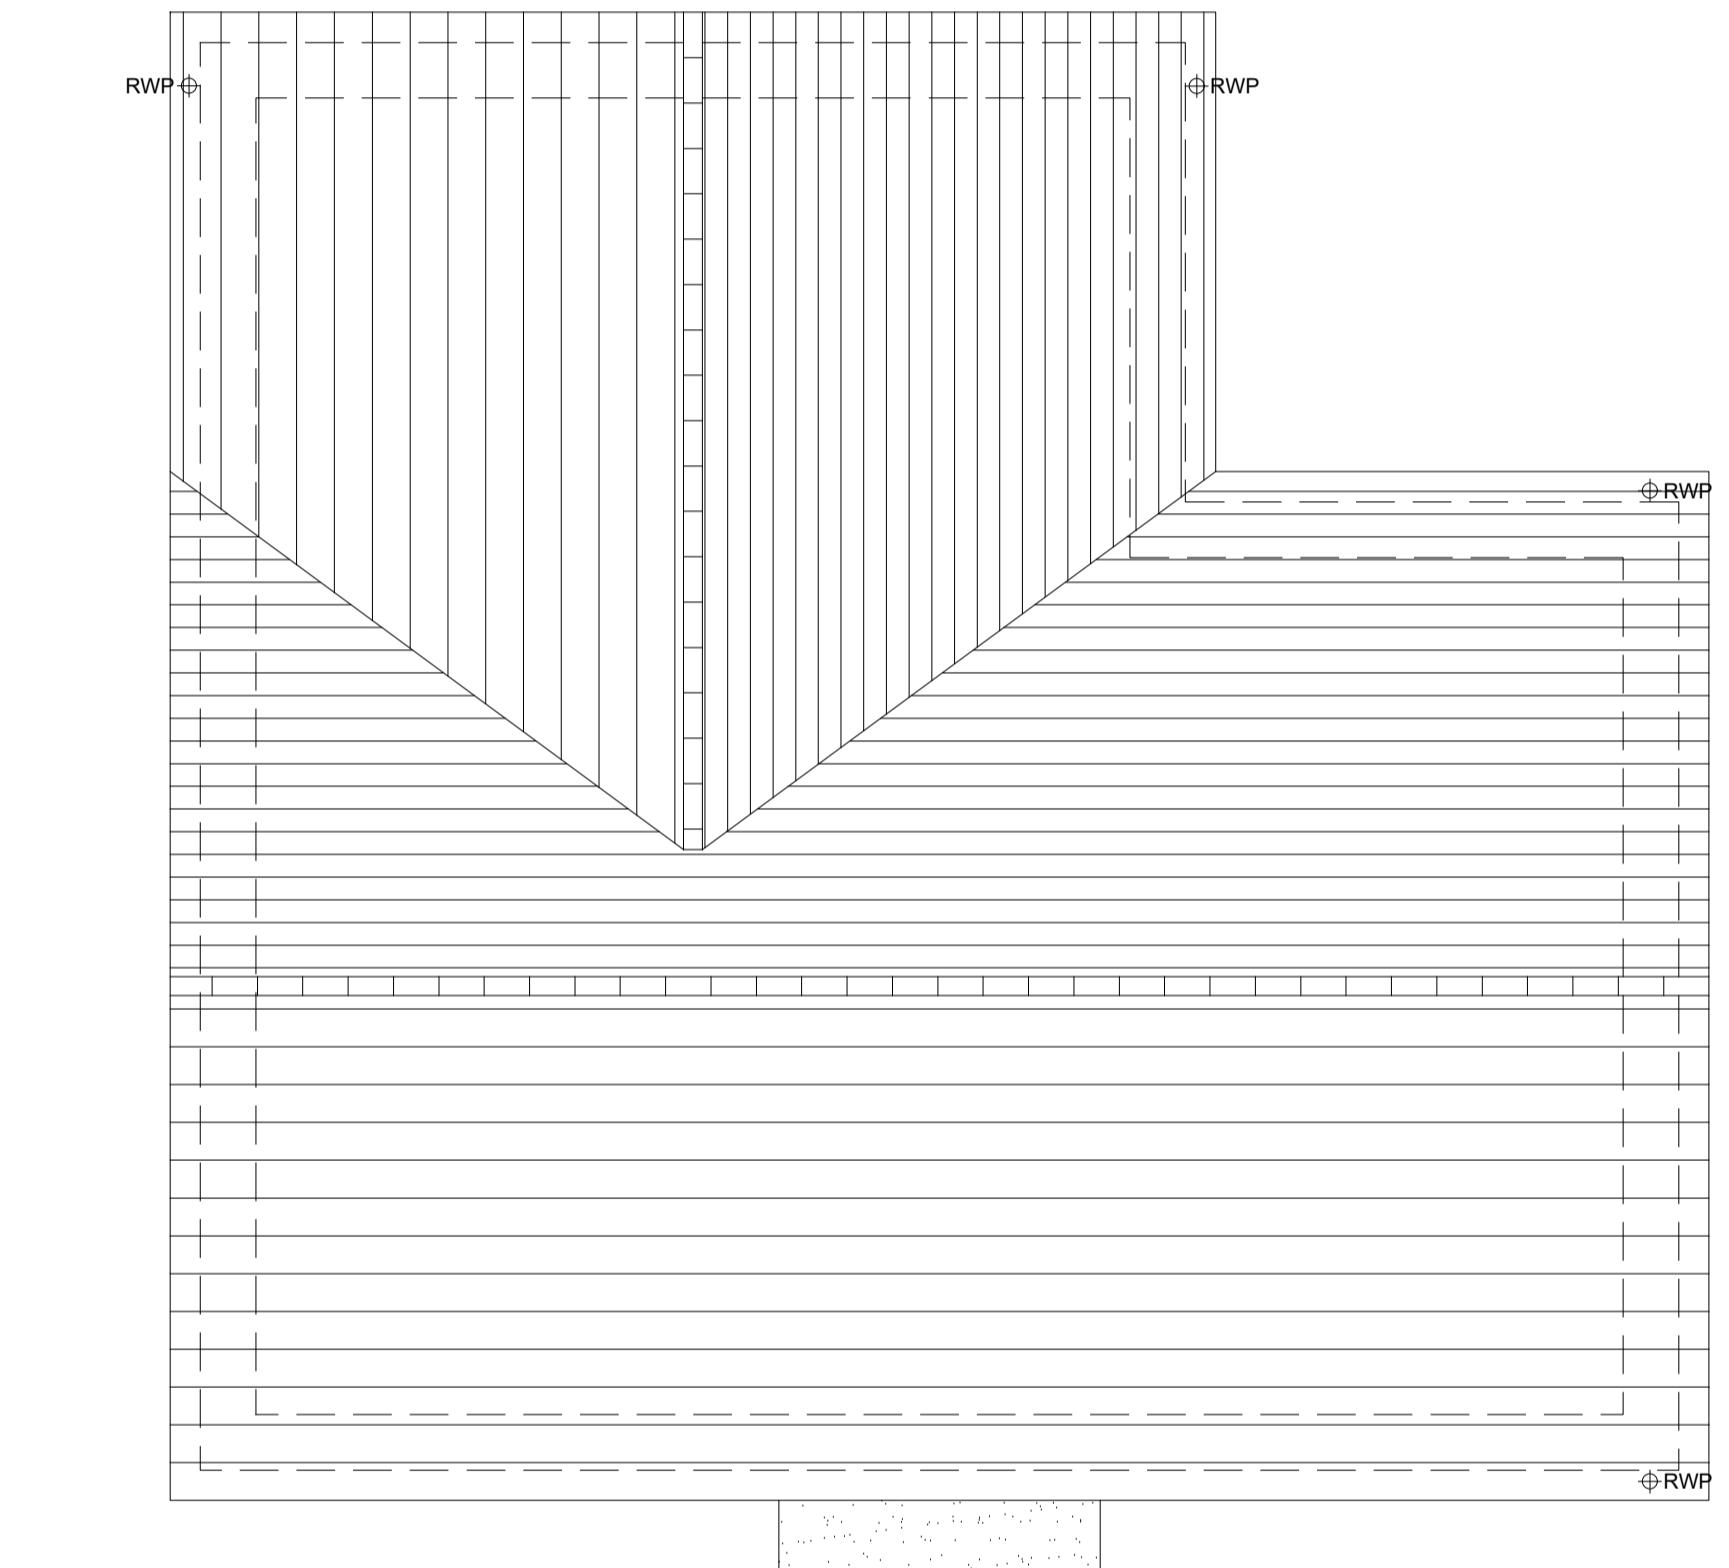

ROOF PLAN

Rev | Date | Amendment | Initials
Project: PHASE 4 THE LANDINGS
FORD, WEST SUSSEX
Client: VISTRY SOUTH EAST
Drawing: PROPOSED HOUSETYPE PLANS
HT - "467" VARIANT "V6"
Drawing no: 22.1706.5060 Rev: -
Scale@A1: 1:50 Date: AUG 24 Drawn: CLP Checked: YC

61-63 New London Road | Chelmsford | Essex | CM2 0ND
T: +44 (0)1245 933988
W: www.fincarchitects.com
E: company@fincarchitects.com
© FINC Architects Limited holds the copyright to all the information contained within this drawing. It is the responsibility of the client and the relevant authority to obtain the data other than for the purpose it was originally supplied.
Disclaimer: All dimensions and areas shown are approximate and are not to be relied upon for construction. Do not measure from this drawing. This drawing is to be printed in colour.