





FRONT ELEVATION

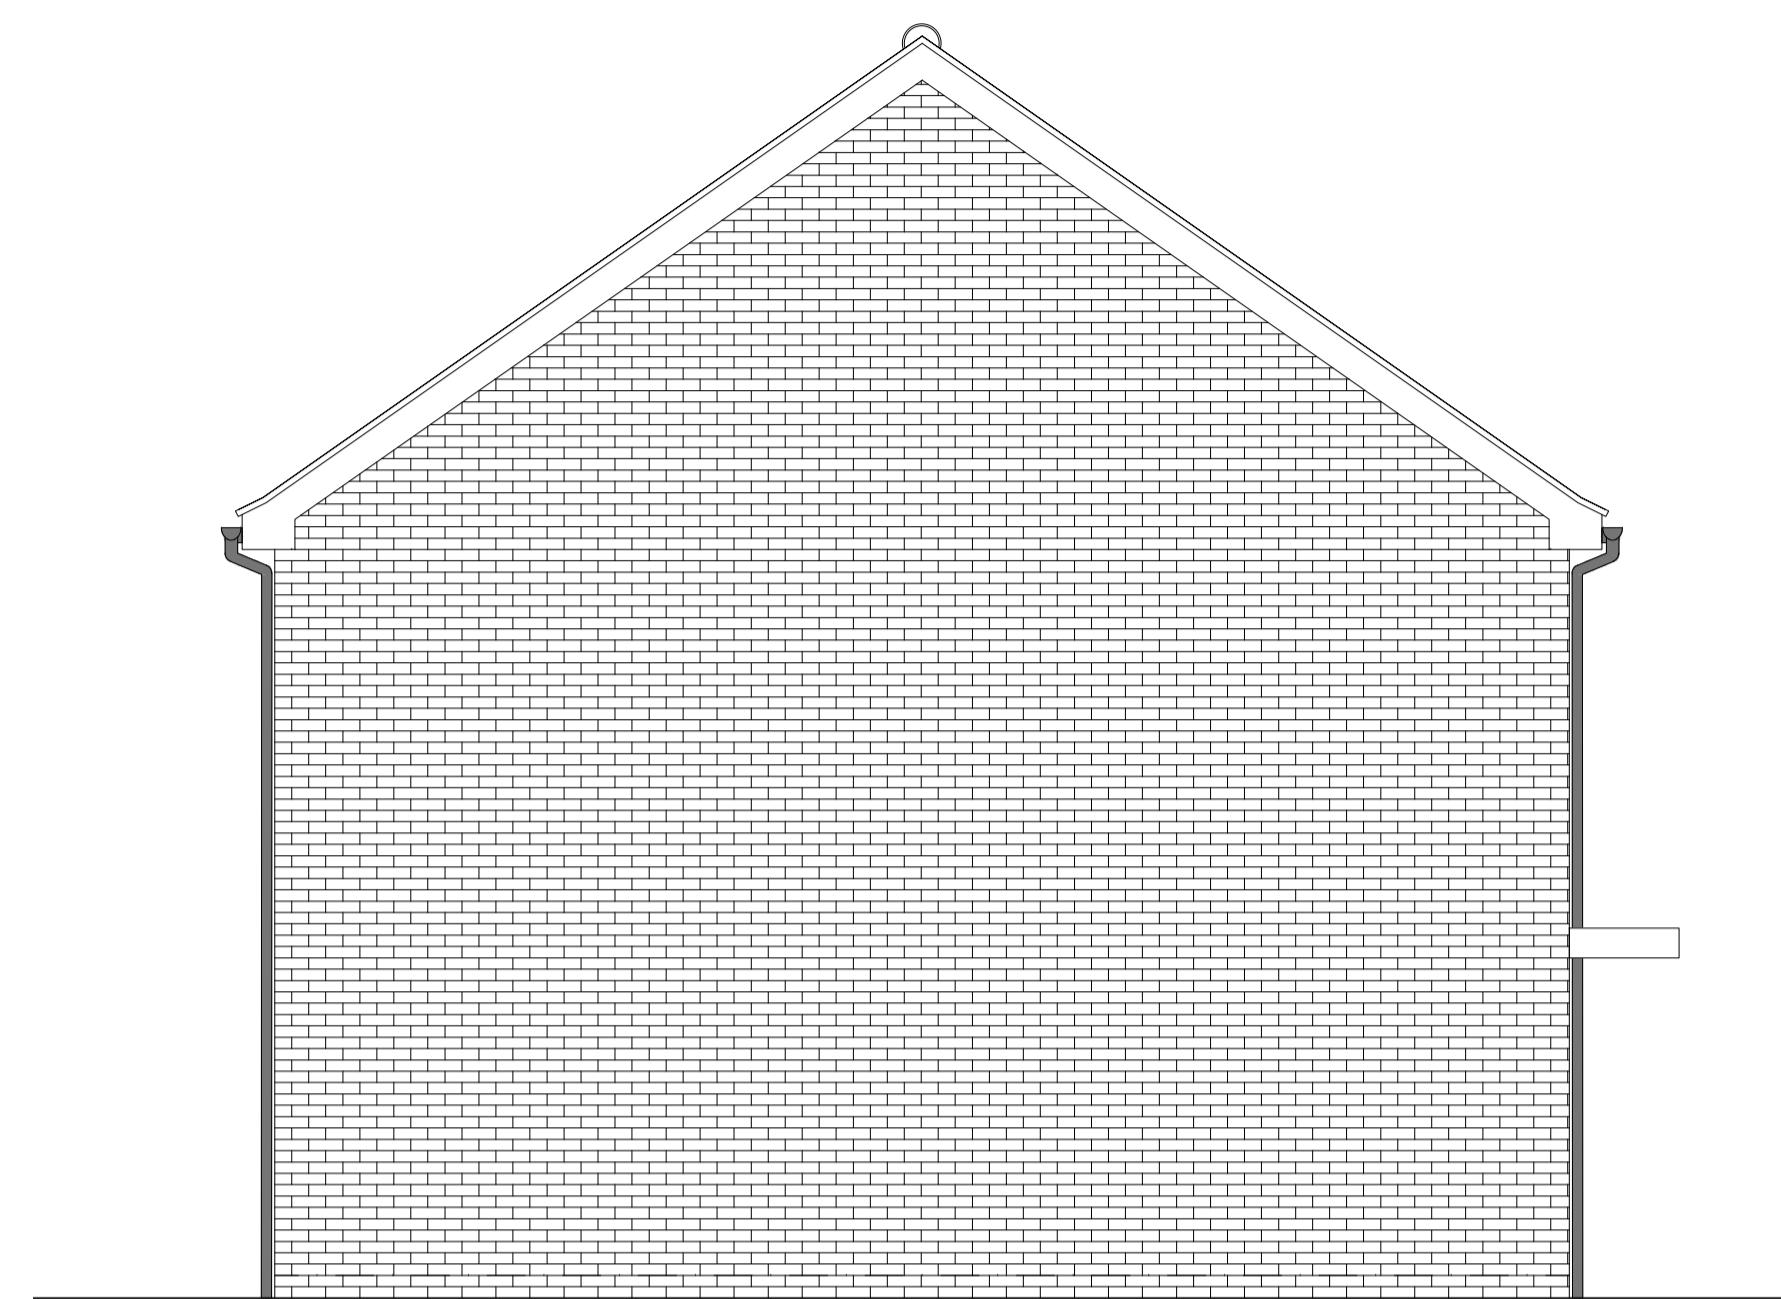

SIDE ELEVATION 1



REAR ELEVATION

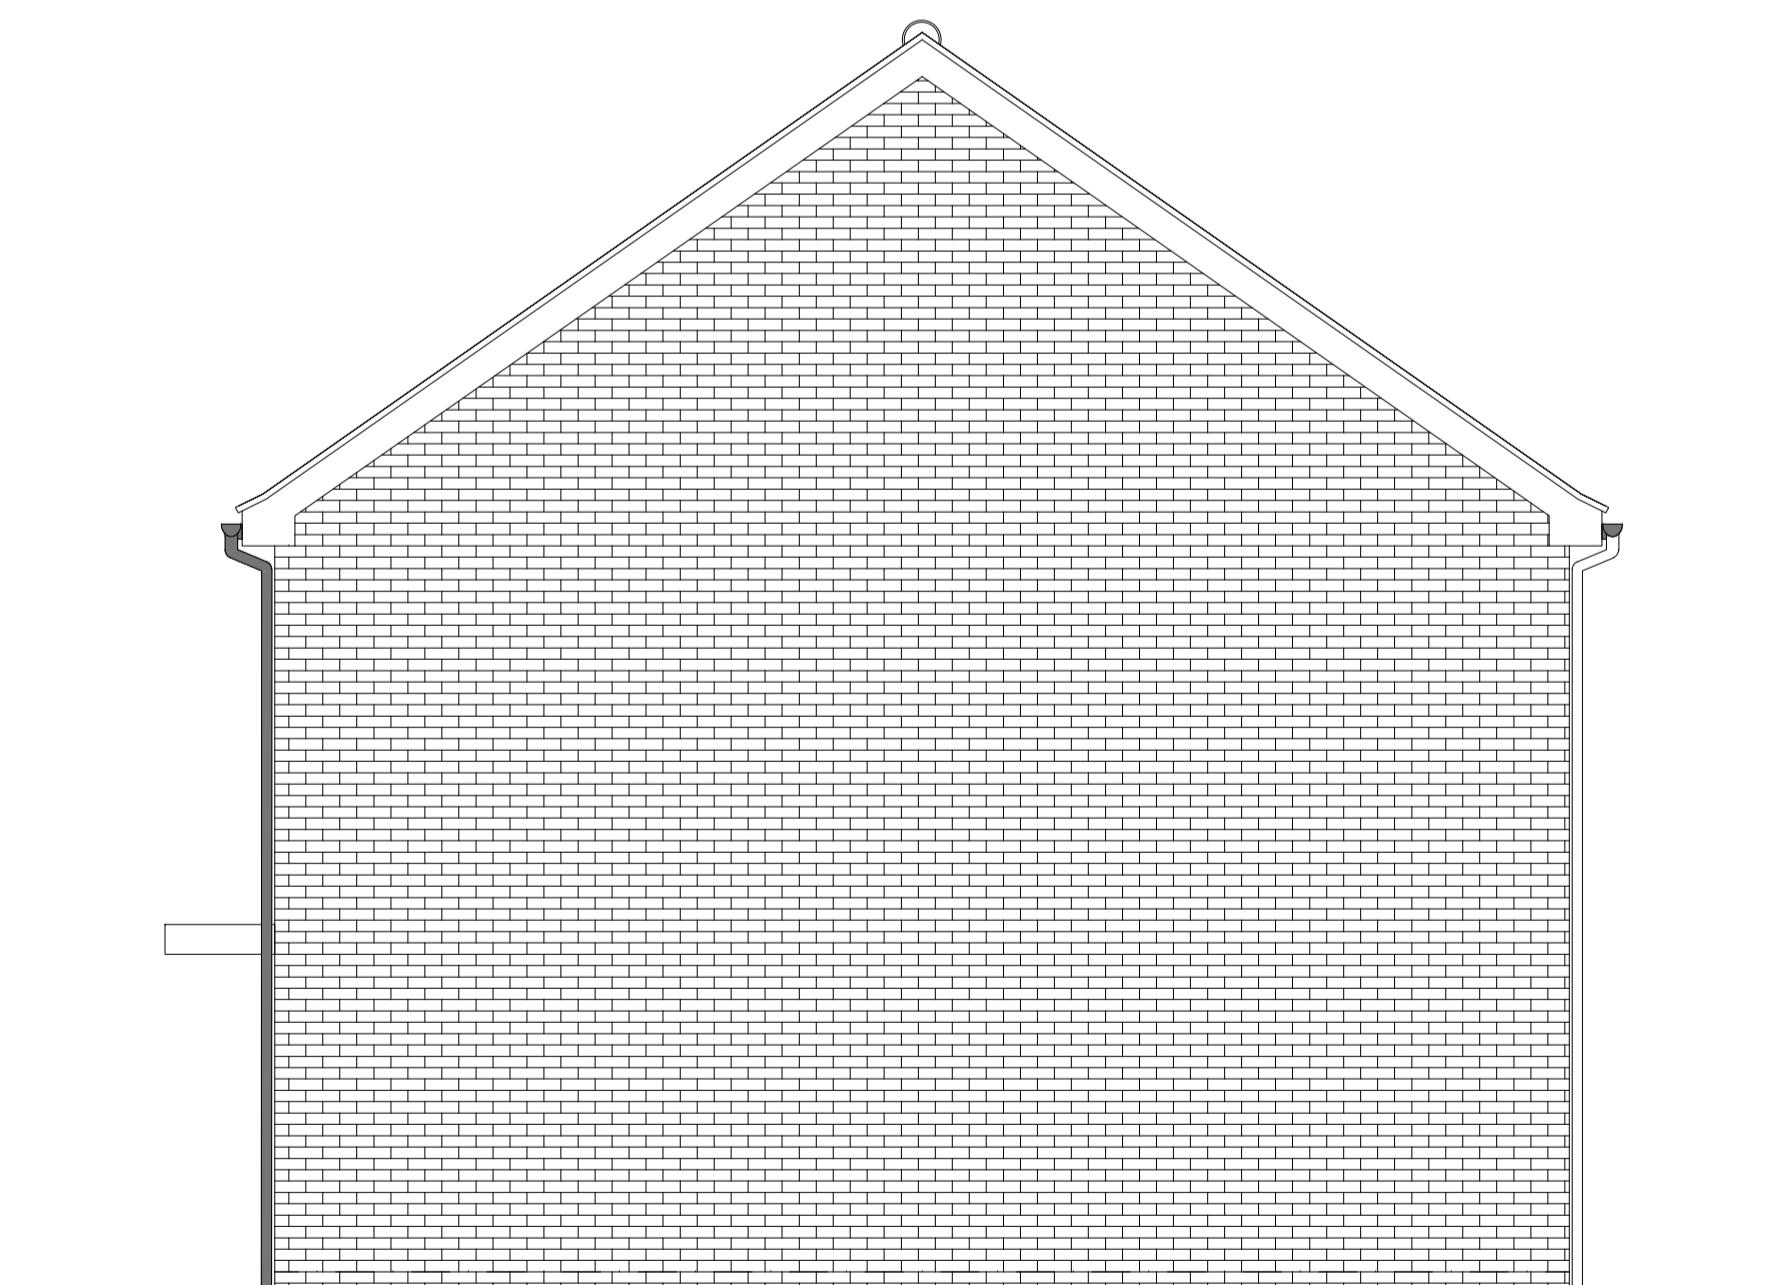

SIDE ELEVATION 2

0 0.5 1 2 3 4 5m
SCALE 1:50

HOUSETYPE VARIATIONS		
PLOT NUMBERS:	AS DRAWN	- 289
	HANDED	- 288
MATERIALS:	WALLS	- BRICK
	WALLS (TREATMENT)	-
	FENESTRATION	- UPVC
	OBSCURE WINDOWS	- BATHROOMS & ENSUITES
	EXTERNAL DOORS	- UPVC
	OBSCURE DOORS	- UTILITY ROOM
	ROOF	- TILE
	GUTTERING & DOWNPPIPES	- UPVC
	FASCIA & SOFFITS	- UPVC
WINDOW OMISSION:	PLOT(S)	- N/A
AREA OF UNIT (GIA):	125.4sqm	1349sqft
B. REGS PART M:	M4(2)	
NDSS COMPLIANT:	YES	
CHARACTER AREA:	RUNWAY PARK	

Rev	Date	Amendment	Initials
<p>Project: PHASE 4 THE LANDINGS FORD, WEST SUSSEX</p> <p>Client: VISTRY SOUTH EAST</p> <p>Drawing: PROPOSED HOUSETYPE ELEVATIONS HT - "472" VARIANT "V1"</p> <p>Drawing no: 22.1706.5151</p> <p>Scale@A1: 1:50 Date: AUG 24 Drawn: JC/CH Checked: YC</p> <p>61-63 New London Road Chelmsford Essex CM2 0ND T: +44 (0)1245 933988 W: www.fincarchitects.com E: company@fincarchitects.com</p> <p>finc © FINC Architects. Limited holds the copyright to all the information contained within this drawing. It is not to be reproduced and must not be copied or used for the purpose it was originally supplied.</p> <p>Disclaimer: All dimensions and measurements to be checked on site. Do not measure from this drawing. This drawing is to be printed in colour.</p>			