



HOUSETYPE VARIATIONS	
PLOT NUMBERS:	AS DRAWN -
HANDED:	- 292, 302
MATERIALS:	WALLS - BRICK WALLS (TREATMENT) - TILE HANGING FENESTRATION - UPVC OBSCURE WINDOWS - BATHROOMS & ENSUITES EXTERNAL DOORS - UPVC OBSCURE DOORS - ROOF - TILE GUTTERING & DOWNPipes - UPVC FASCIA & SOFFITS - UPVC
WINDOW OMISSION:	PLOT(S) - N/A
AREA OF UNIT (GIA):	129.8sqm 1397sqft
B. REGS PART M:	M4(2)
NDSS COMPLIANT:	YES
CHARACTER AREA:	RUNWAY PARK

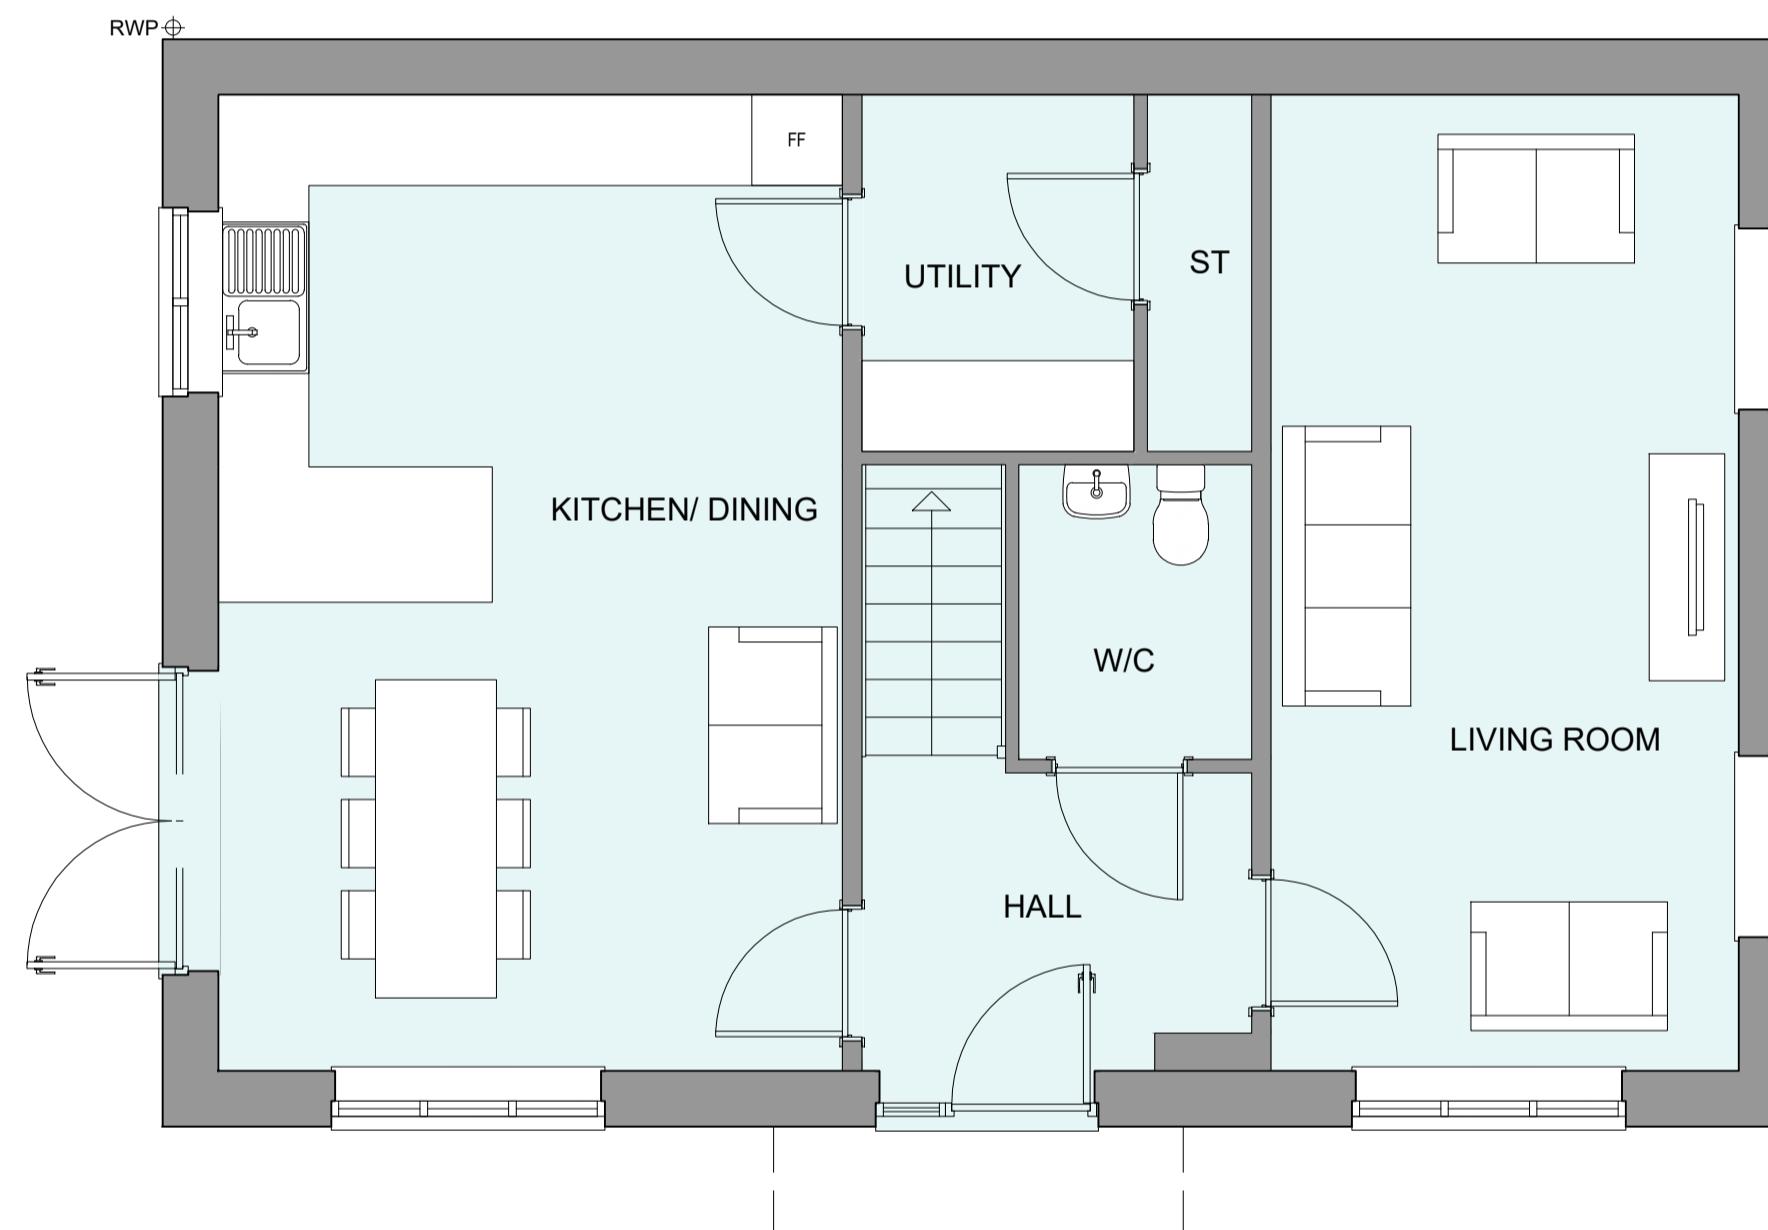

GROUND FLOOR PLAN

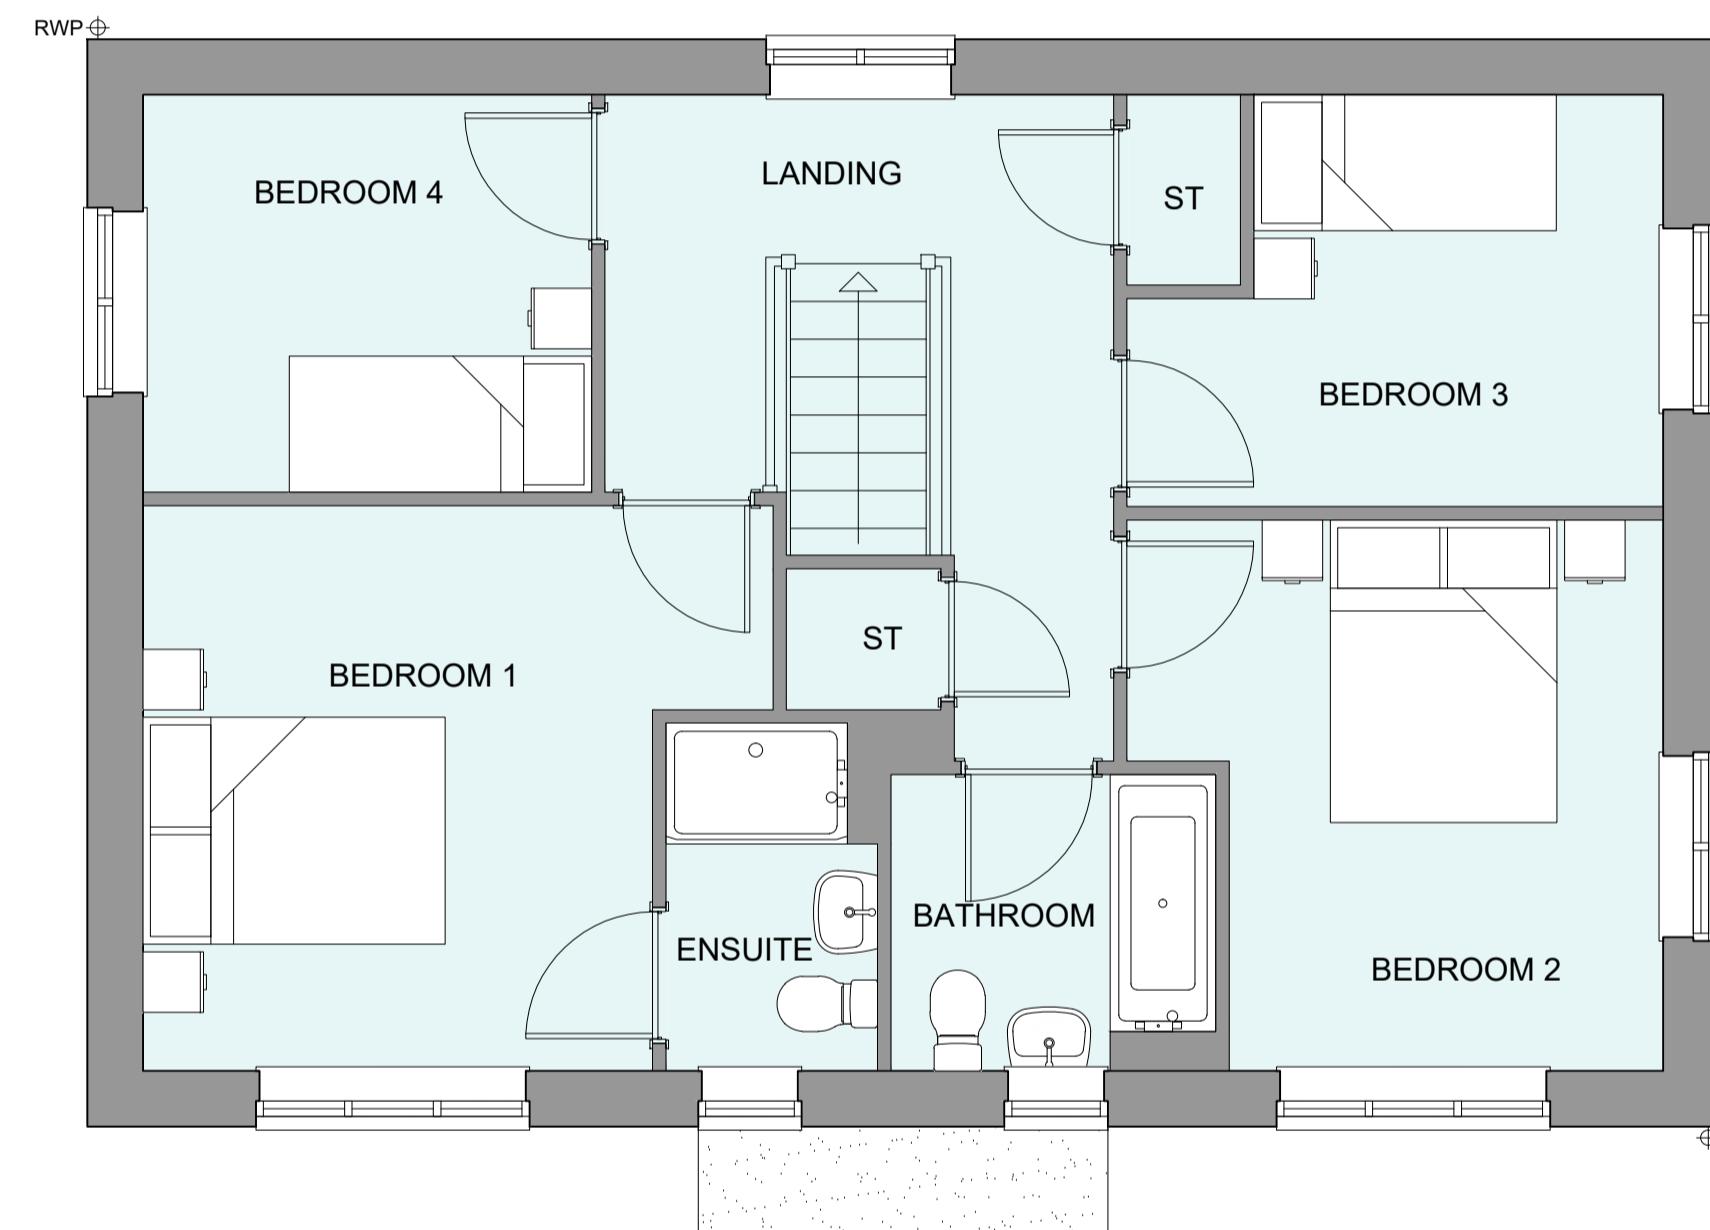

FIRST FLOOR PLAN



ROOF PLAN

A 20-08-24 Revised Plot Numbering
Rev Date Amendment CLP
Initials

Project:
PHASE 4 THE LANDINGS
FORD, WEST SUSSEX
Client:
VISTRY SOUTH EAST
Drawing:
PROPOSED HOUSETYPE PLANS
HT - "466" VARIANT "V4"

Drawing no: 22.1706.5006 Rev: A
Scale@A1: 1:50 Date: AUG 24 Drawn: JC/CH Checked: YC

61-63 New London Road | Chelmsford | Essex | CM2 0ND
T: +44 (0)1245 933988
W: www.fincarchitects.com

© FINC Architects Limited holds the copyright to all the information contained within this drawing and it may not be copied or used for any other purpose than for the purpose it was originally supplied.

All dimensions and measurements to be checked on site.
Do not measure from this drawing. This drawing is to be printed in colour.

finc
fincarchitects.com