




HOUSETYPE VARIATIONS		
PLOT NUMBERS:	AS DRAWN	- 36
HANDED:	-	20, 31, 42, 71
MATERIALS:	WALLS	- BRICK
	WALLS (TREATMENT)	- RENDER
	FENESTRATION	- UPVC
	OBSCURE WINDOWS	- BATHROOMS & ENSUITES
	EXTERNAL DOORS	- UPVC
	OBSCURE DOORS	-
	ROOF	- TILE
	GUTTERING & DOWNPipes	- UPVC
	FASCIA & SOFFITS	- UPVC
WINDOW OMISSION:	PLOT(S)	- N/A
AREA OF UNIT (GIA):	137.6sqm	1481sqft
B. REGS PART M:	M4(2)	
NDSS COMPLIANT:	YES	
CHARACTER AREA:	RYEBANK PARK	

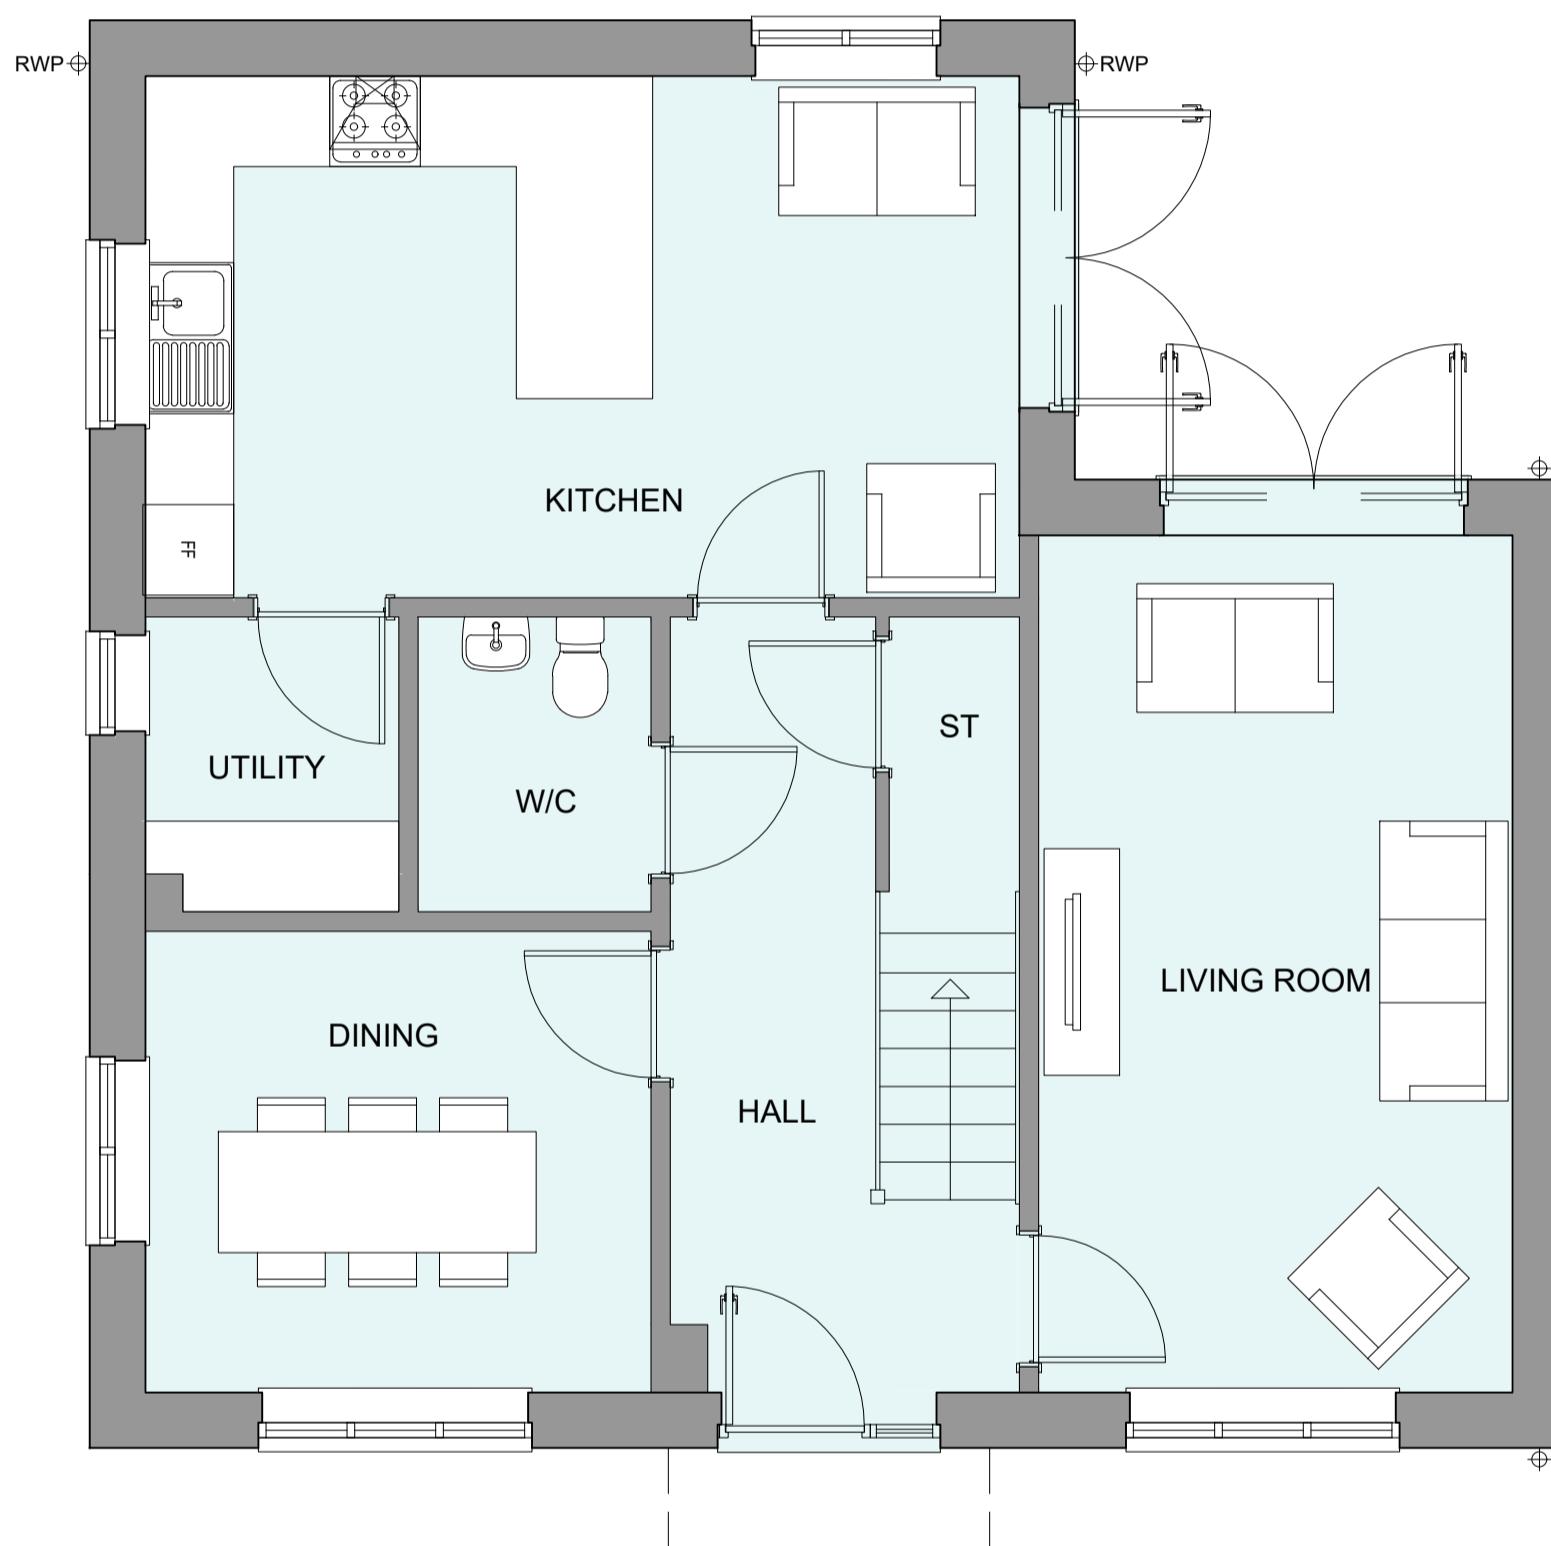

GROUND FLOOR PLAN

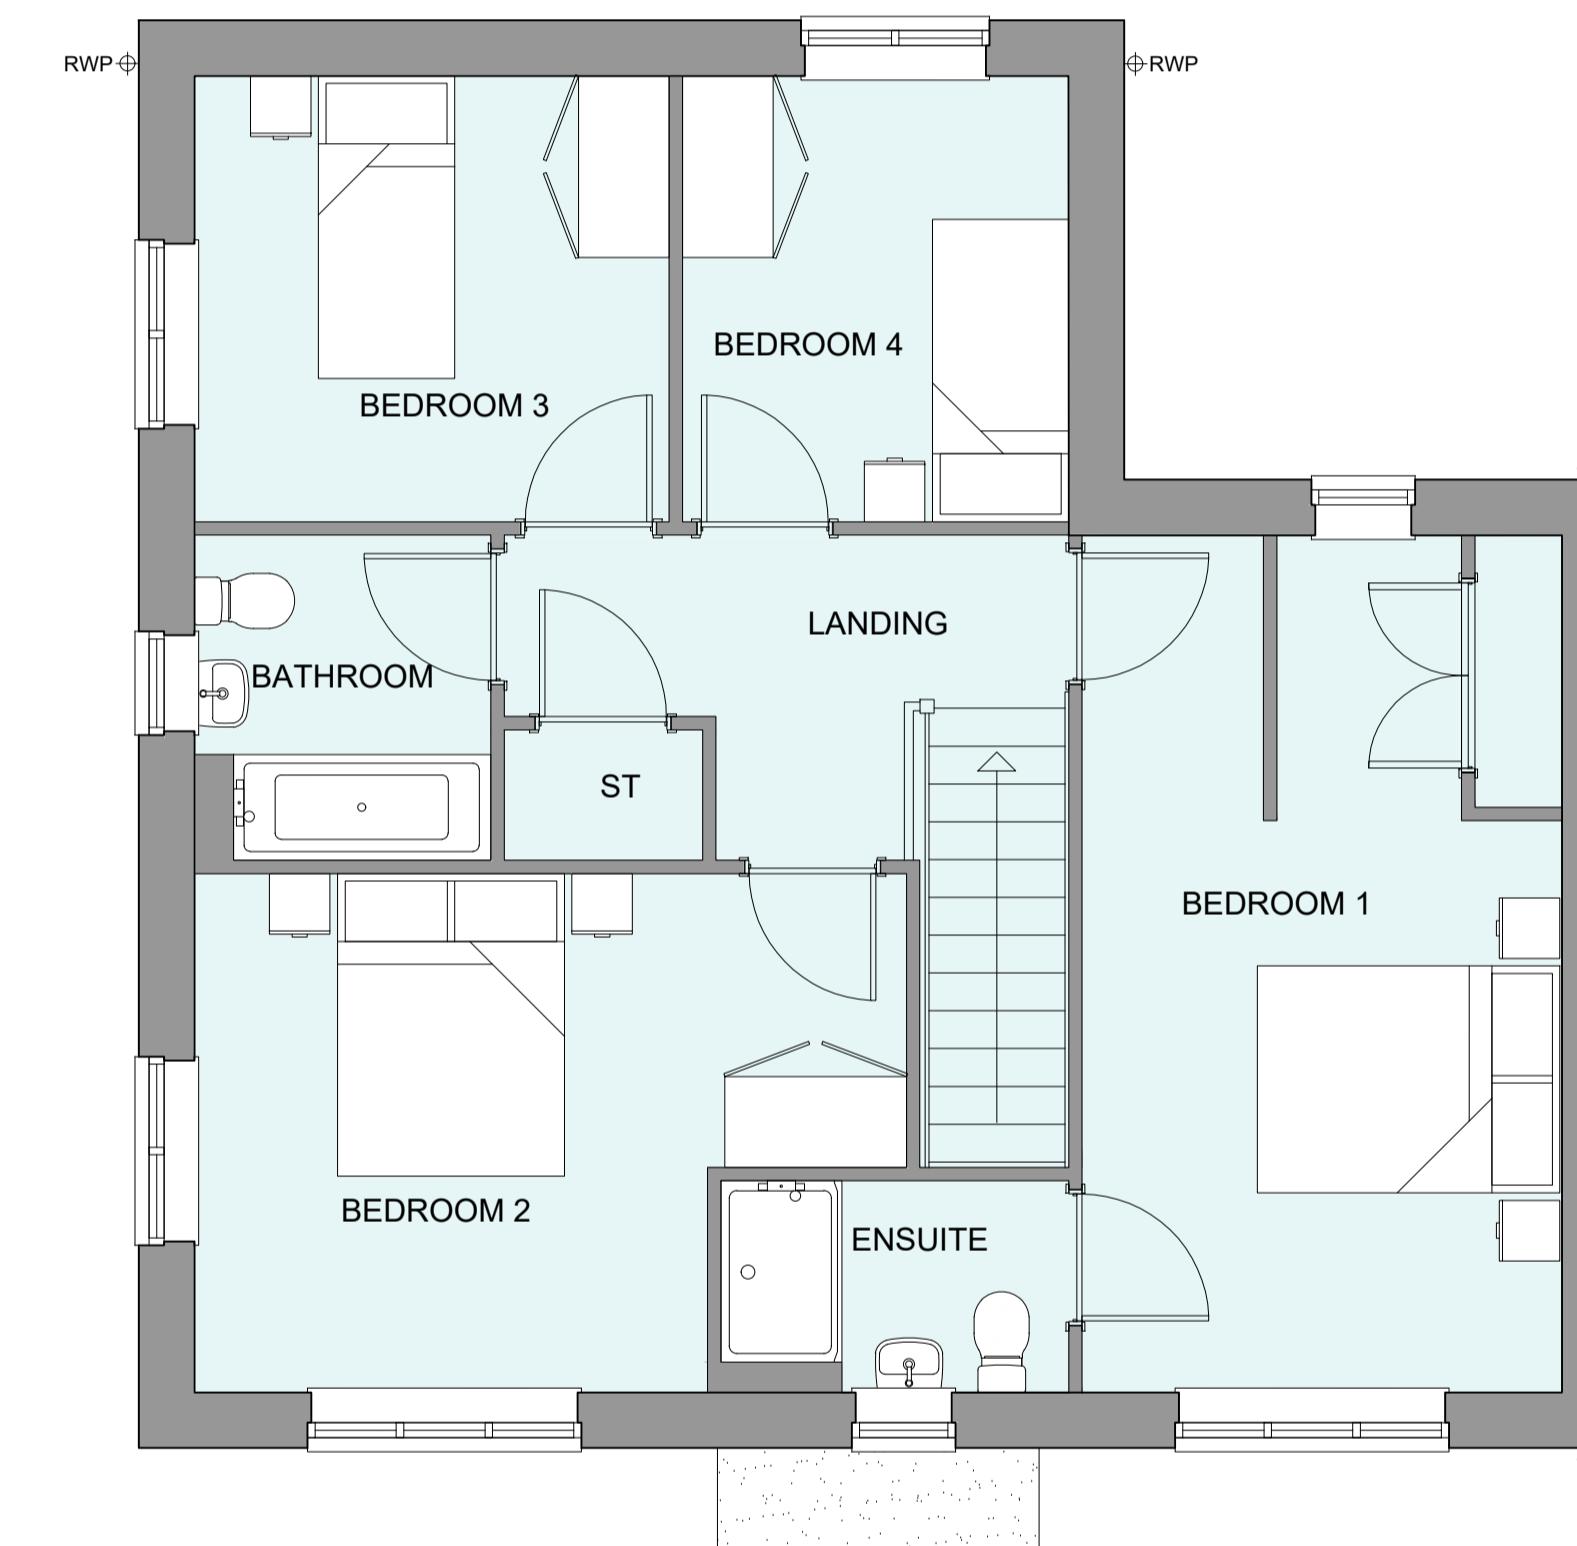

FIRST FLOOR PLAN

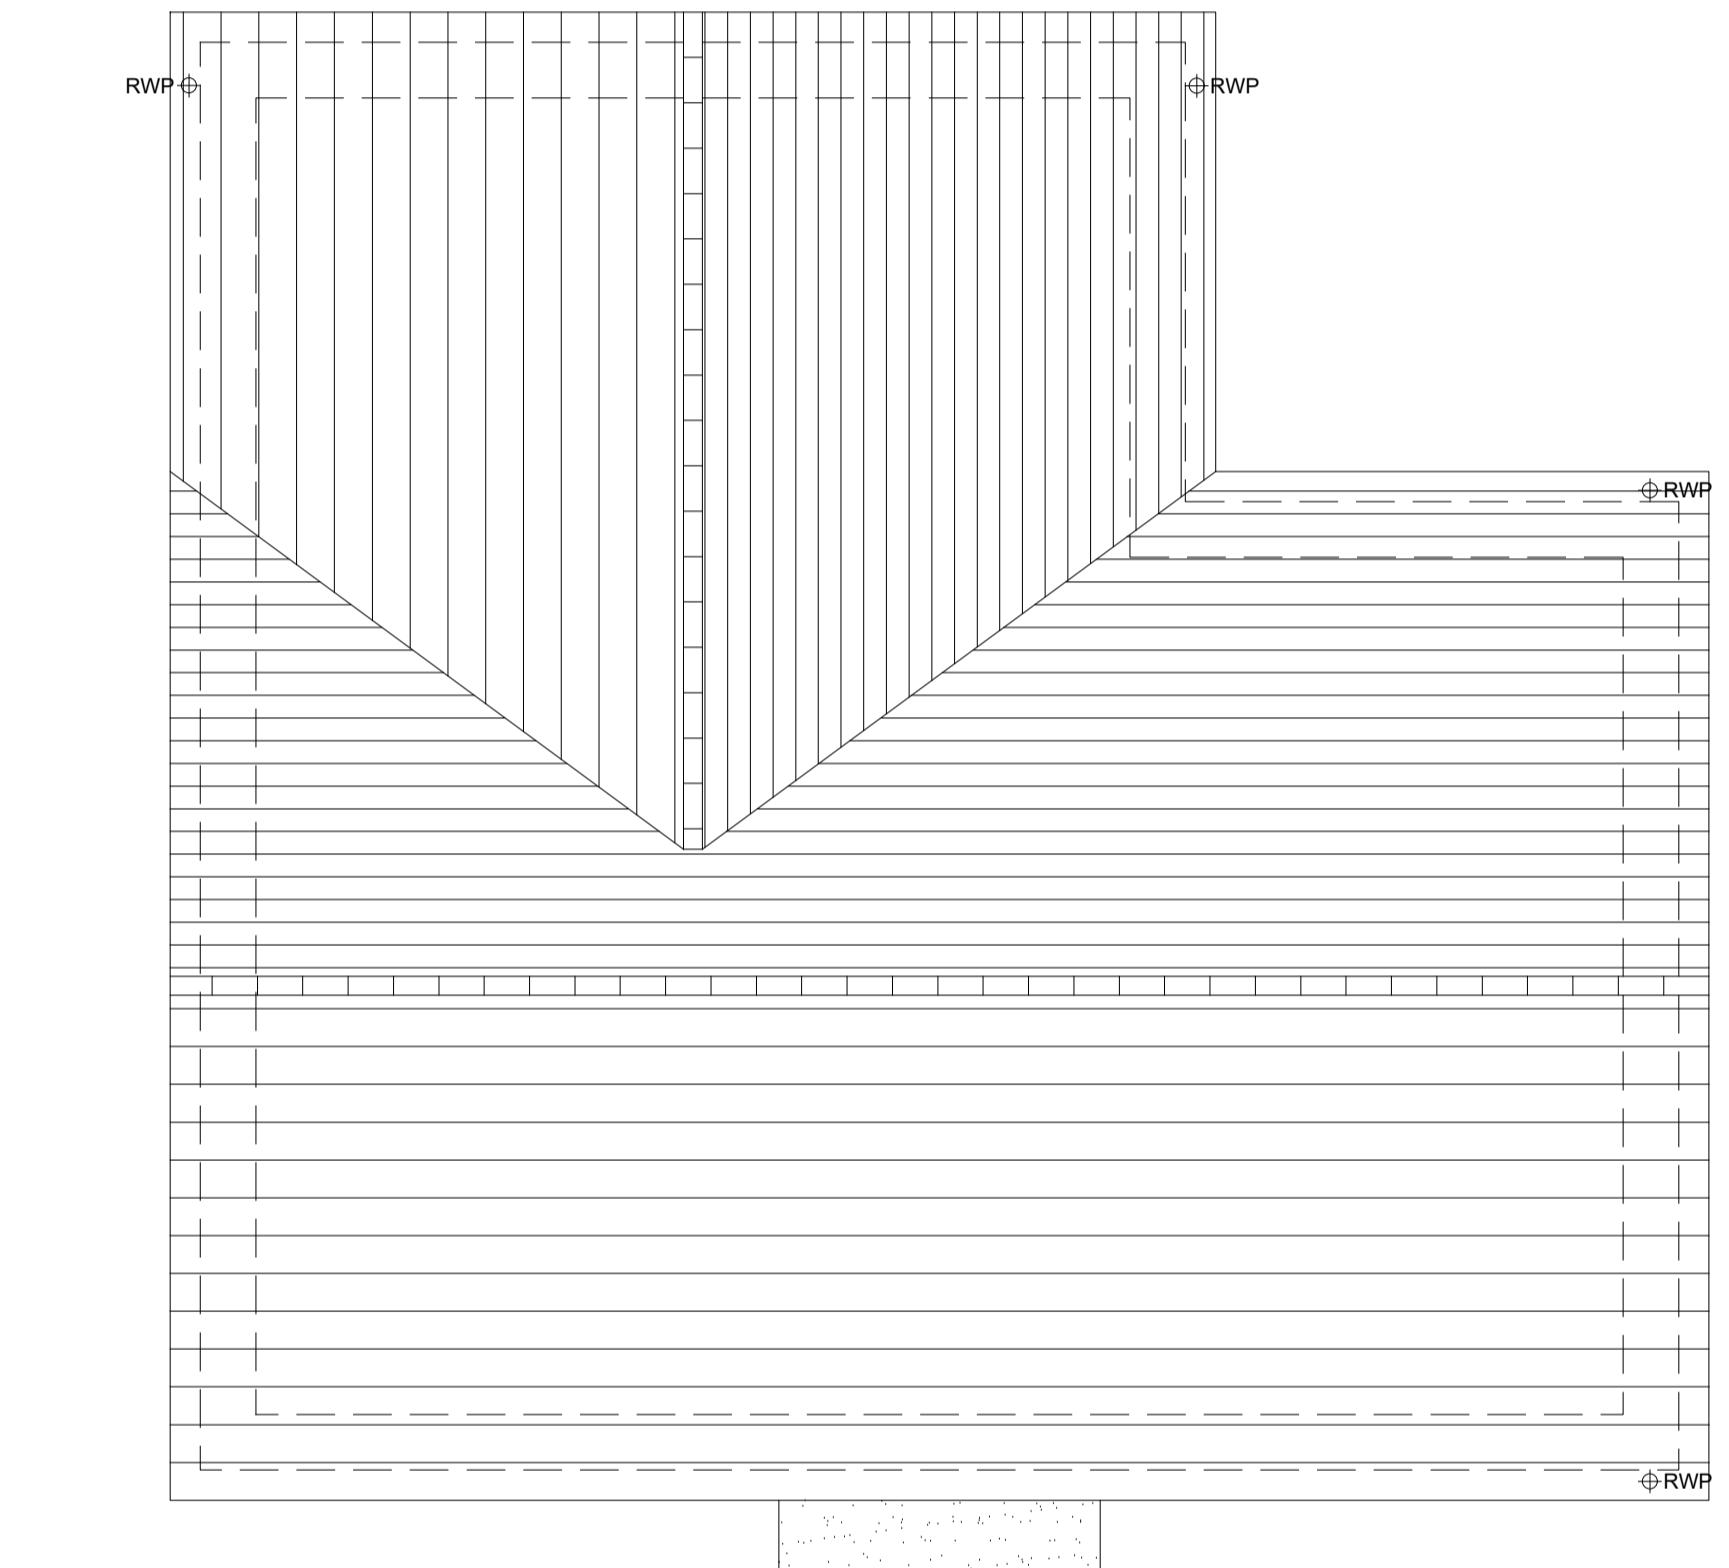

ROOF PLAN

Rev	Date	Amendment	Initials
Project: PHASE 4 THE LANDINGS			
FORD, WEST SUSSEX			
Client: VISTRY SOUTH EAST			
Drawing: PROPOSED HOUSETYPE PLANS			
HT - "467" VARIANT "V3"			
Drawing no:	Rev:		
22.1706.5054	-		
Scale@A1:	1:50	Date:	AUG 24
Drawn:	JC/CH	Checked:	YC
FINC Architects Ltd 61-63 New London Road   Chelmsford   Essex   CM2 0ND			
T: +44 (0)1245 933988			
W: <a href="http://www.fincarchitects.com">www.fincarchitects.com</a>			
E: <a href="mailto:company@fincarchitects.com">company@fincarchitects.com</a>			
Disclaimer: © FINC Architects Limited holds the copyright to all the information contained within this drawing. Copying and distribution may only be obtained before copying or using the data other than for the purpose it was originally supplied.			
All dimensions and areas shown are approximate. Do not measure from this drawing. This drawing is to be printed in colour.			