



| HOUSETYPE VARIATIONS | | |
|----------------------------|-----------------------|------------------------|
| PLOT NUMBERS: | AS DRAWN | - |
| | HANDED | - 29 |
| MATERIALS: | WALLS | - BRICK |
| | WALLS (TREATMENT) | - RENDER |
| | FENESTRATION | - UPVC |
| | OBSCURE WINDOWS | - BATHROOMS & ENSUITES |
| | EXTERNAL DOORS | - UPVC |
| | OBSCURE DOORS | - UTILITY ROOM |
| | ROOF | - TILE |
| | GUTTERING & DOWNPipes | - UPVC |
| | FASCIA & SOFFITS | - UPVC |
| WINDOW OMISSION*: | PLOT(S) | - N/A |
| AREA OF UNIT (GIA): | 130.5sqm | 1404sqft |
| B. REGS PART M: | M4(2) | |
| NDSS COMPLIANT: | YES | |
| CHARACTER AREA: | RYEBANK PARK | |

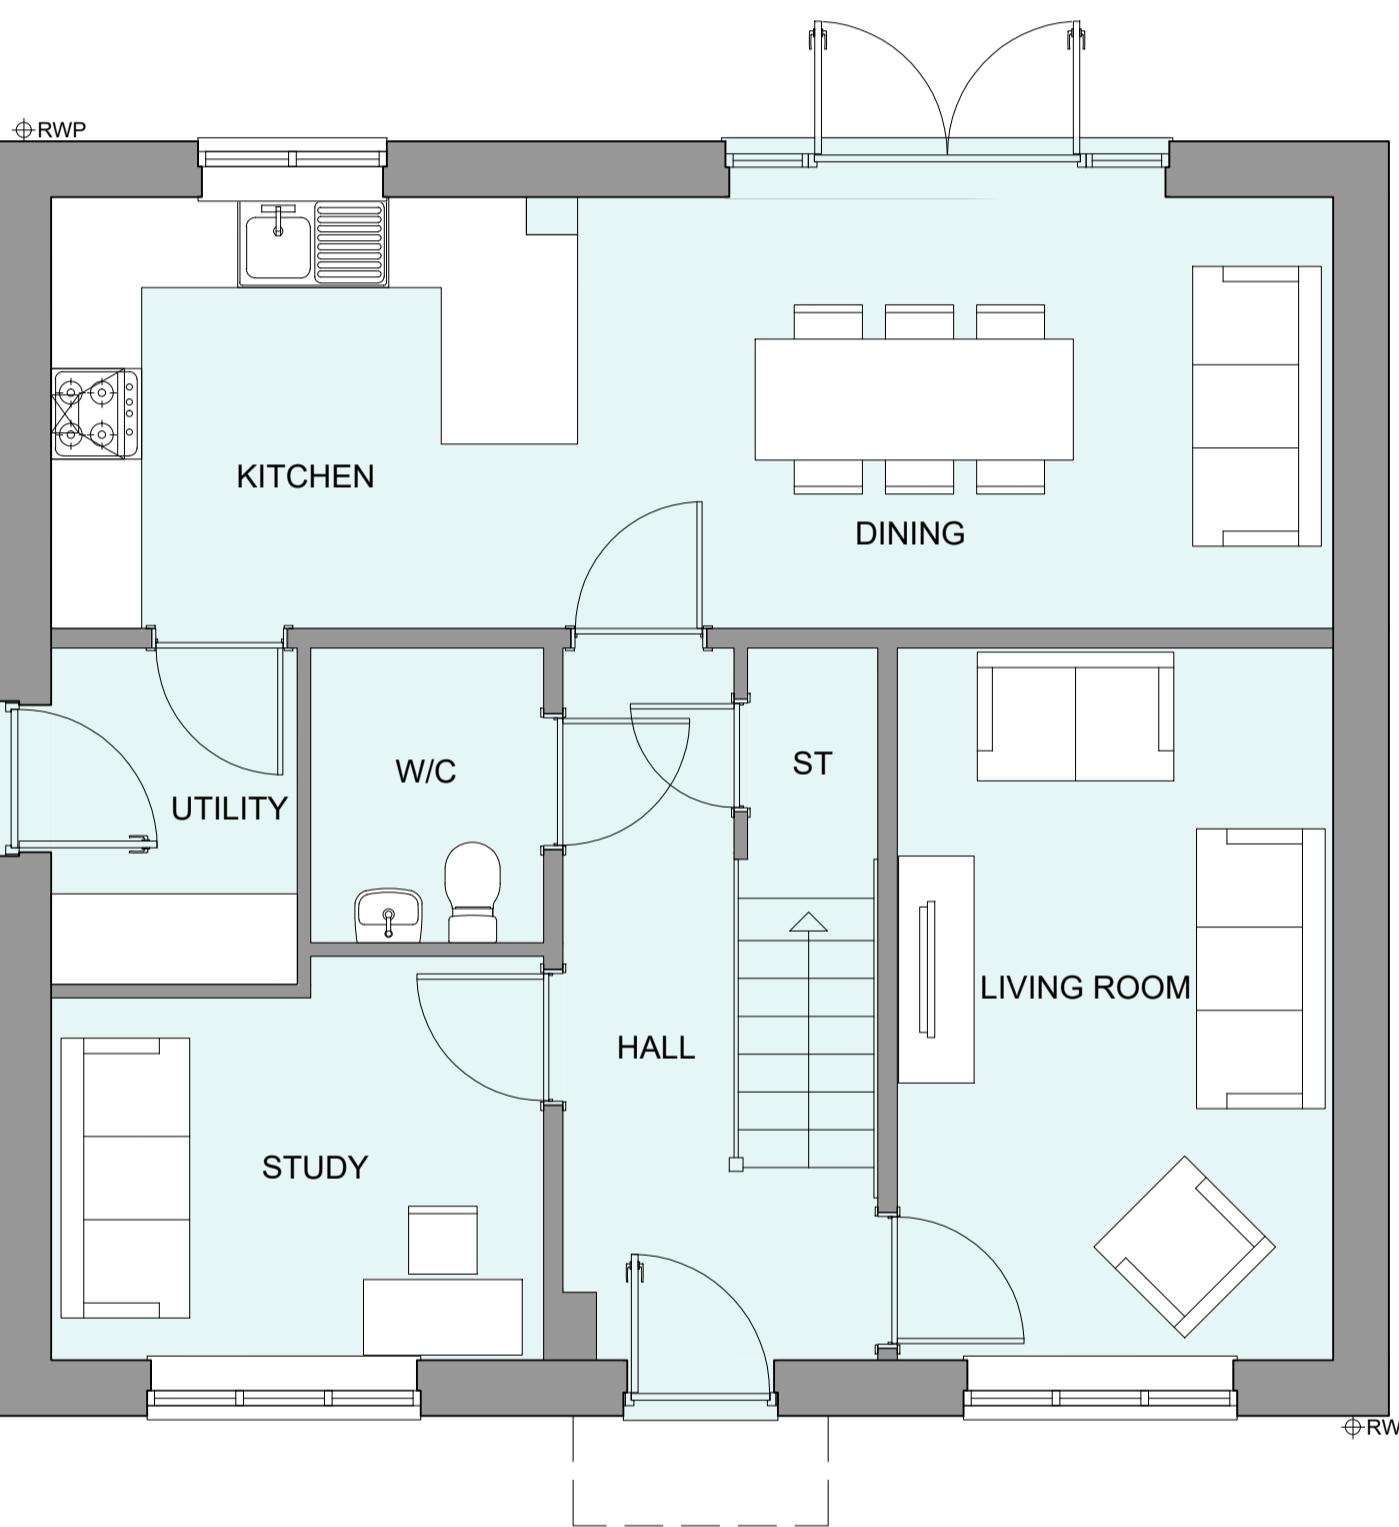

GROUND FLOOR PLAN

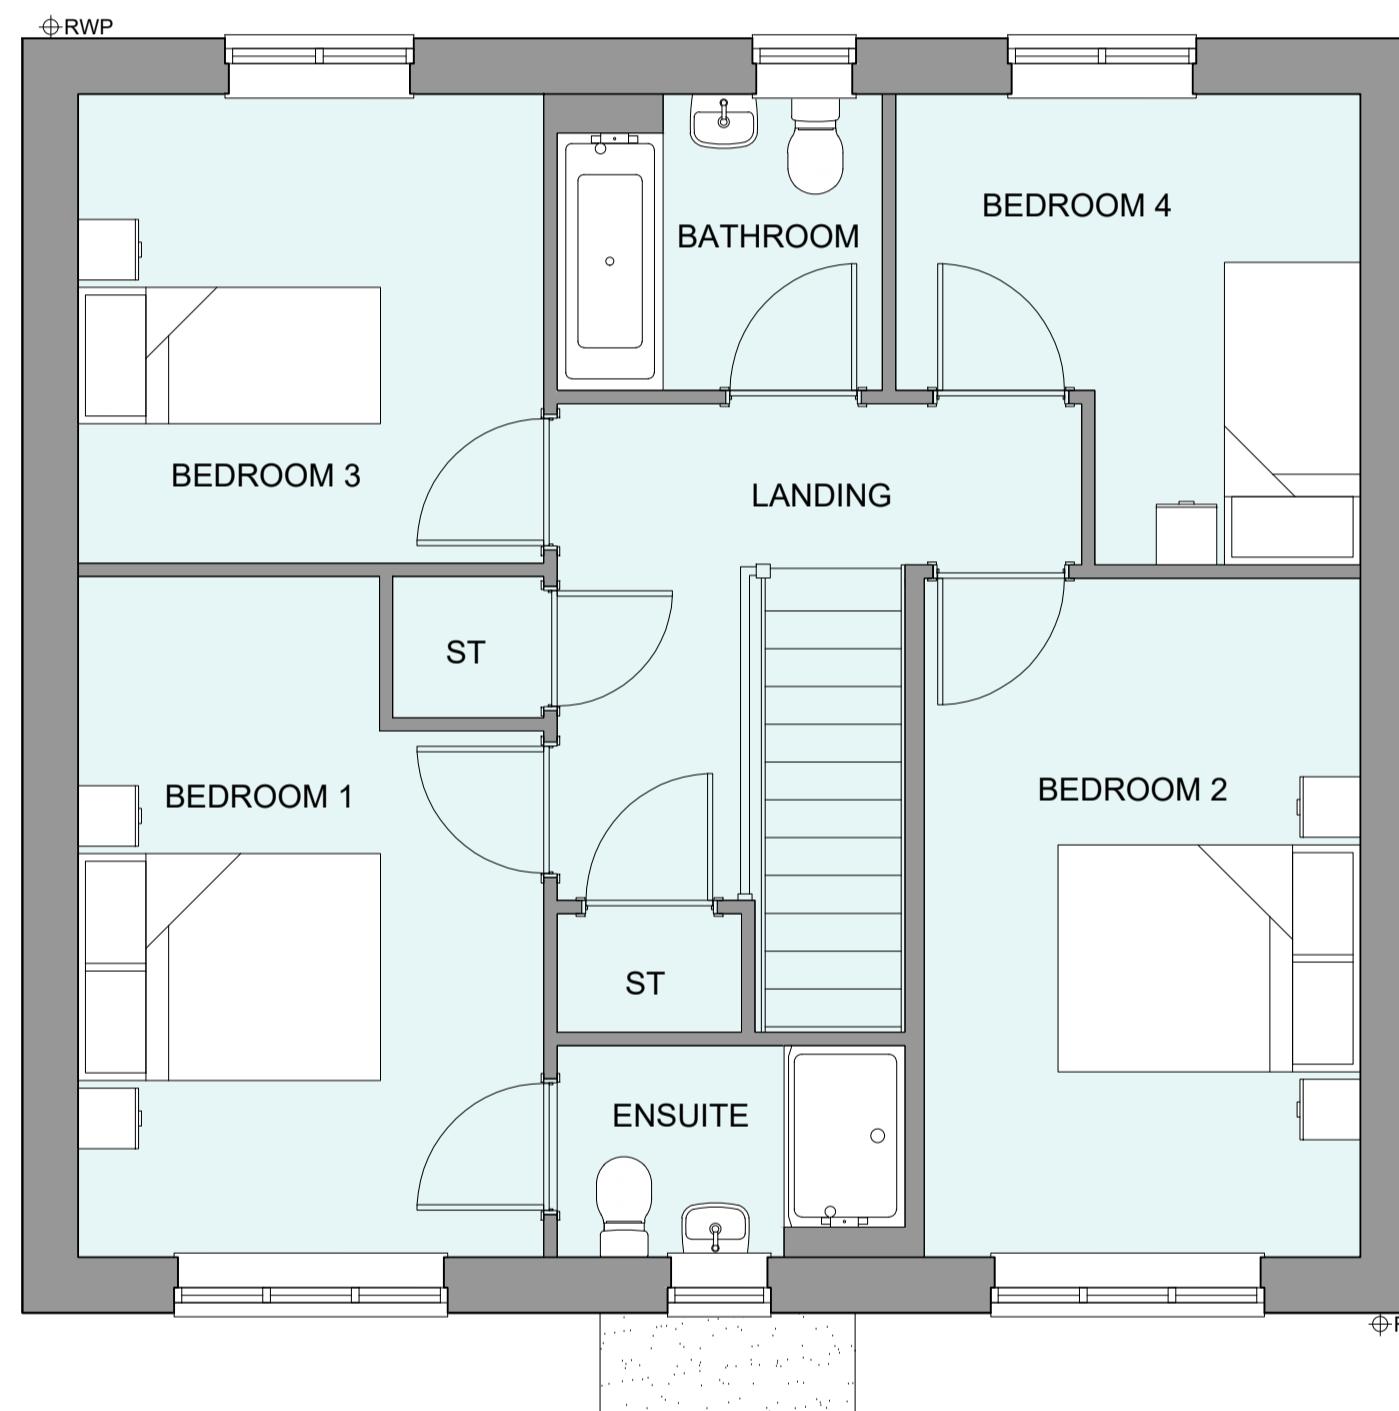

FIRST FLOOR PLAN



ROOF PLAN

| Rev | Date | Amendment |
|--------------------------|------|-----------|
| Project: | | |
| CHASE 4 THE LANDINGS | | |
| ORD, WEST SUSSEX | | |
| Document: | | |
| STRY SOUTH EAST | | |
| Drawing: | | |
| PROPOSED HOUSETYPE PLANS | | |
| T - "462" VARIANT "V2" | | |

owing no: 22.1706.4902 Rev: -

ale@A1: 1:50 Date: AUG 24 Drawn: JC/CH Checked: YC

FINC Architects Ltd

© FINC Architects Limited holds the copyright to all the information contained within this document and their written consent must be obtained before copying or using the data other than for the purpose it was originally supplied.

for the purpose it was originally supplied.
All dimensions and measurements to be checked on site.
Do not scale from this drawing. This drawing is to be printed in colour.

PLANNING ISSUE

—
YC
—



W: www.fincaarchitects.com
E: company@fincaarchitects.com

© FINC Architects Limited holds the copyright to all the information contained in this document and their written consent must be obtained before copying or using it for any other purpose.

document and their written consent must be obtained before copying or using the data other than for the purpose it was originally supplied.

All dimensions and measurements to be checked on site.
Do not scale from this drawing. This drawing is to be printed in colour.

All dimensions and measurements to be checked on site.
Do not scale from this drawing. This drawing is to be printed in colour.

0 0.5 1 2 3 4 5m
SCALE 1:50

SCALE 1:50