





FRONT ELEVATION

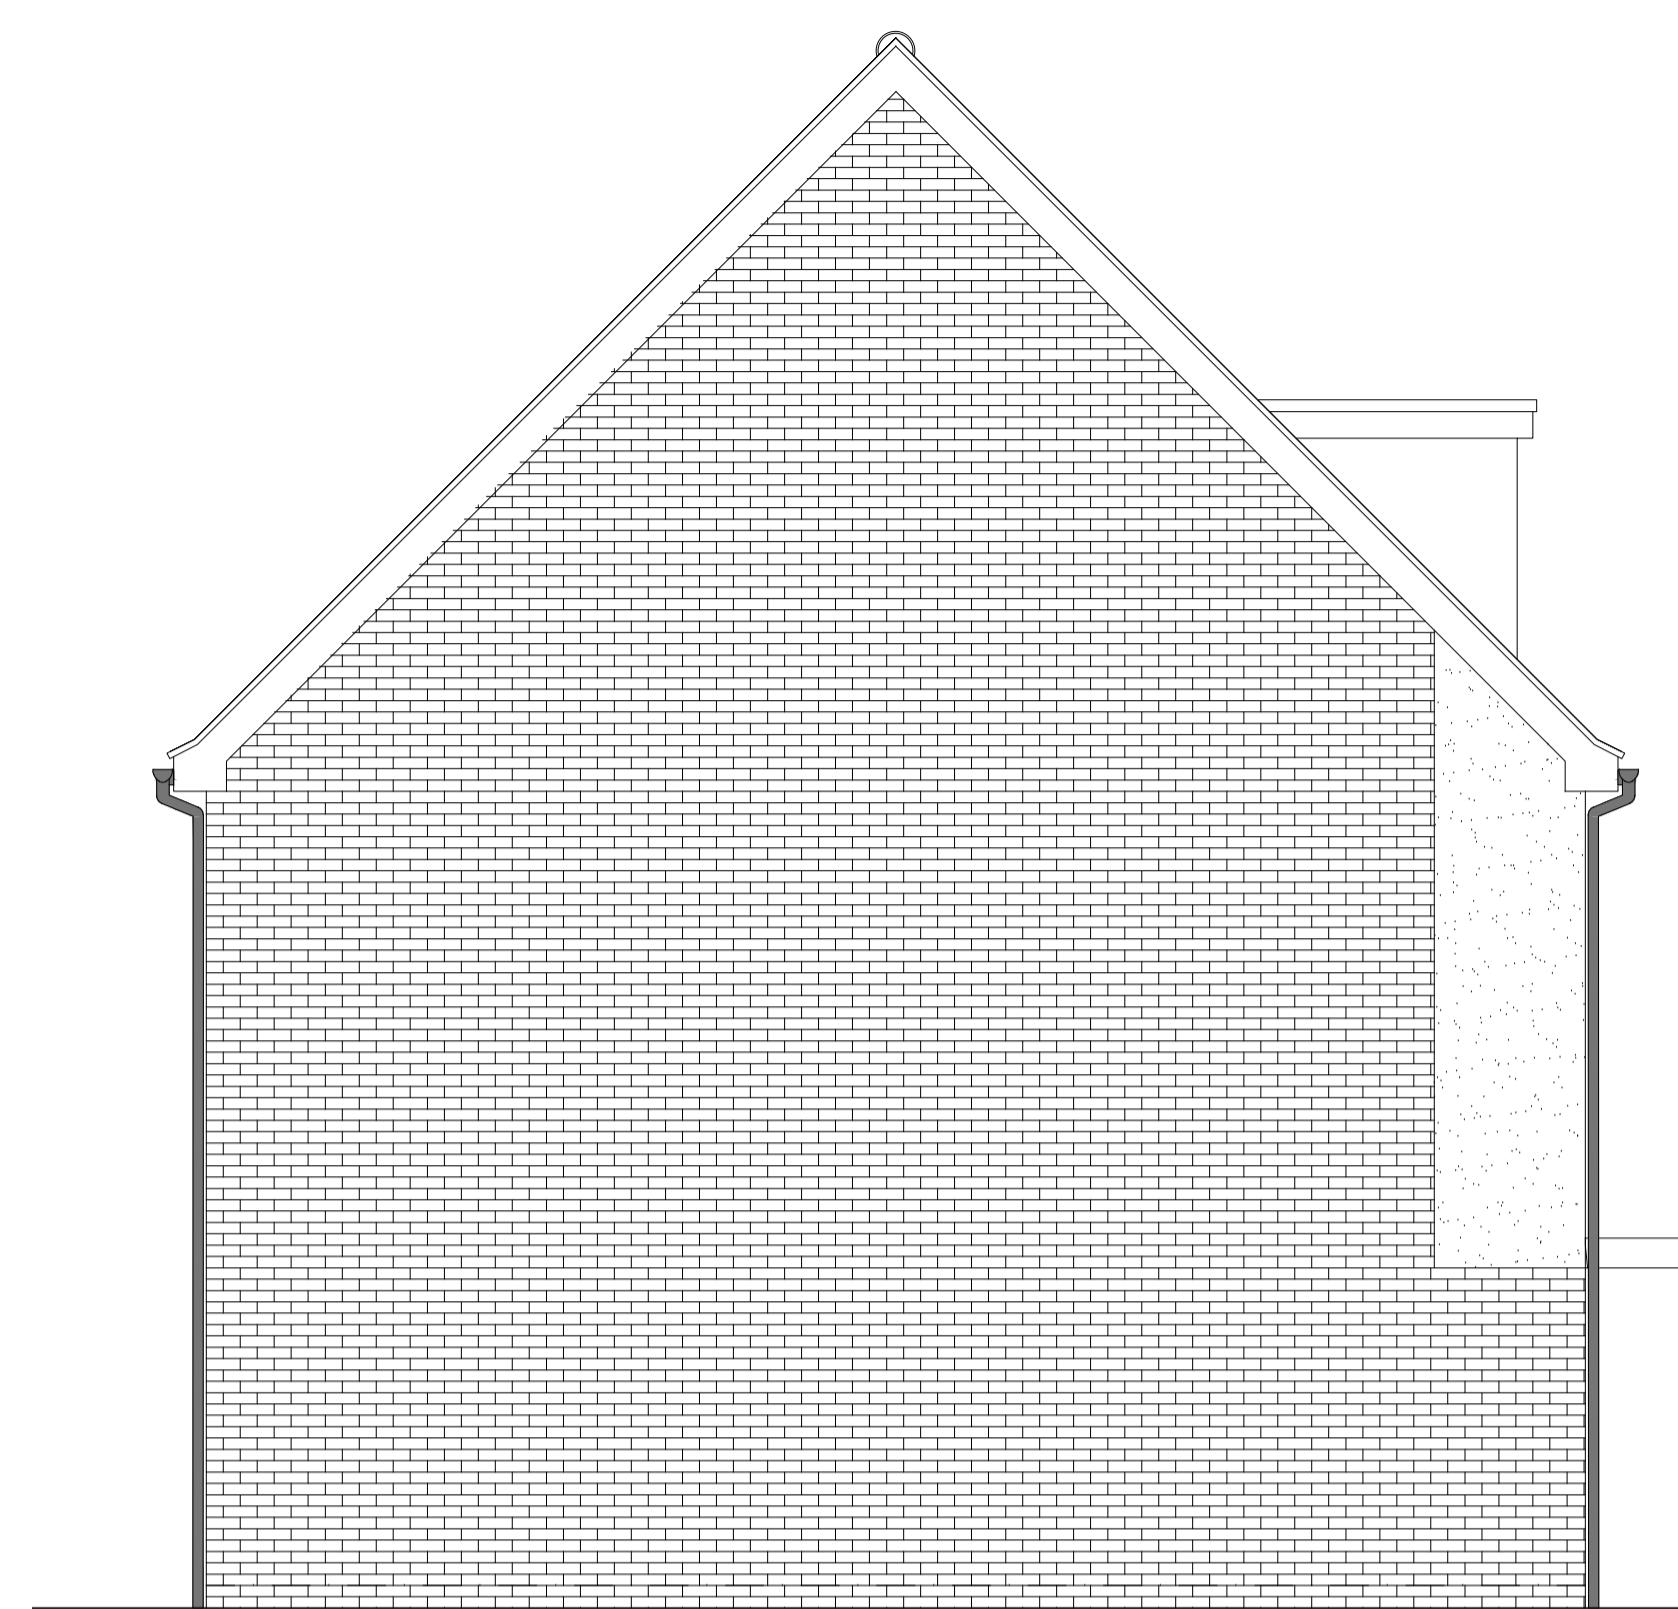


SIDE ELEVATION 1

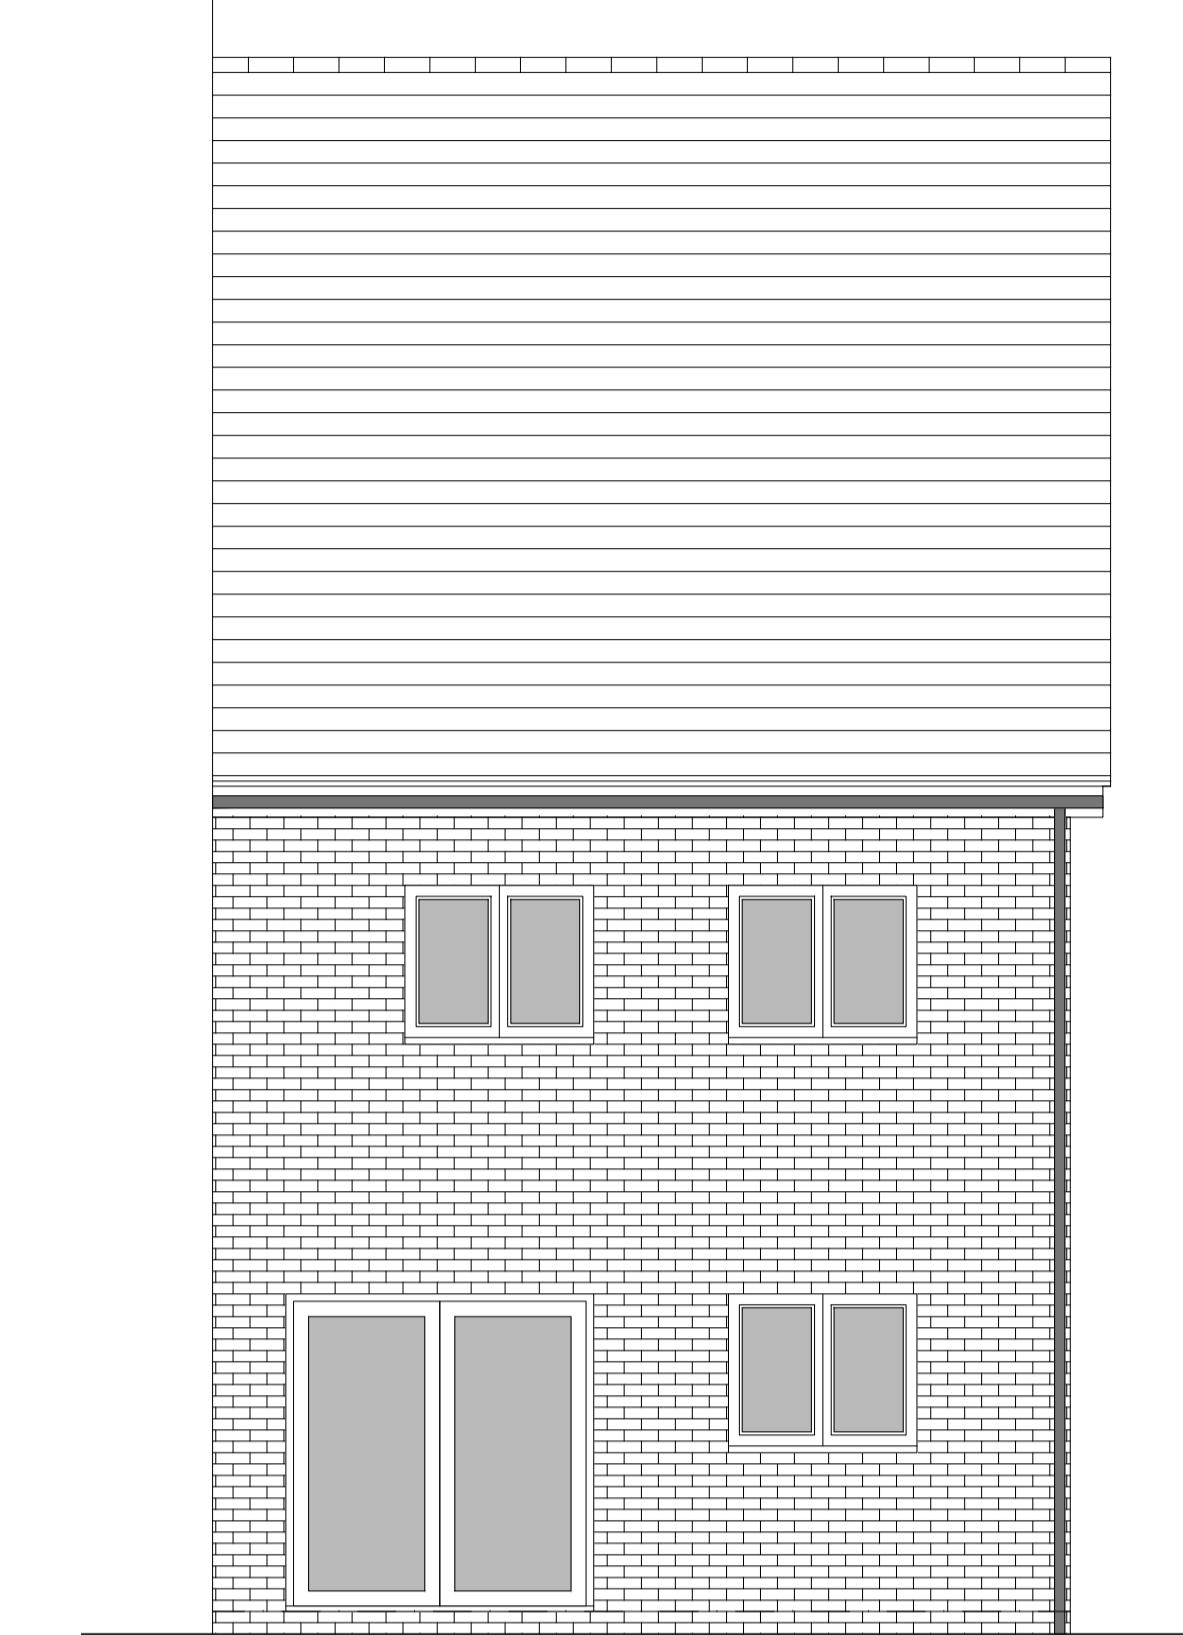


REAR ELEVATION


HOUSETYPE VARIATIONS	
PLOT NUMBERS:	AS DRAWN - 260
HANDED:	- 261
MATERIALS:	WALLS - BRICK WALLS (TREATMENT) - RENDER FENESTRATION - UPVC OBSCURE WINDOWS - BATHROOMS EXTERNAL DOORS - UPVC OBSCURE DOORS - ROOF - TILE GUTTERING & DOWNPipes - UPVC FASCIA & SOFFITS - UPVC
WINDOW OMISSION:	PLOT(S) - N/A
AREA OF UNIT (GIA):	112.4sqm 1209sqft
B. REGS PART M:	M4(2)
NDSS COMPLIANT:	YES
CHARACTER AREA:	RUNWAY PARK

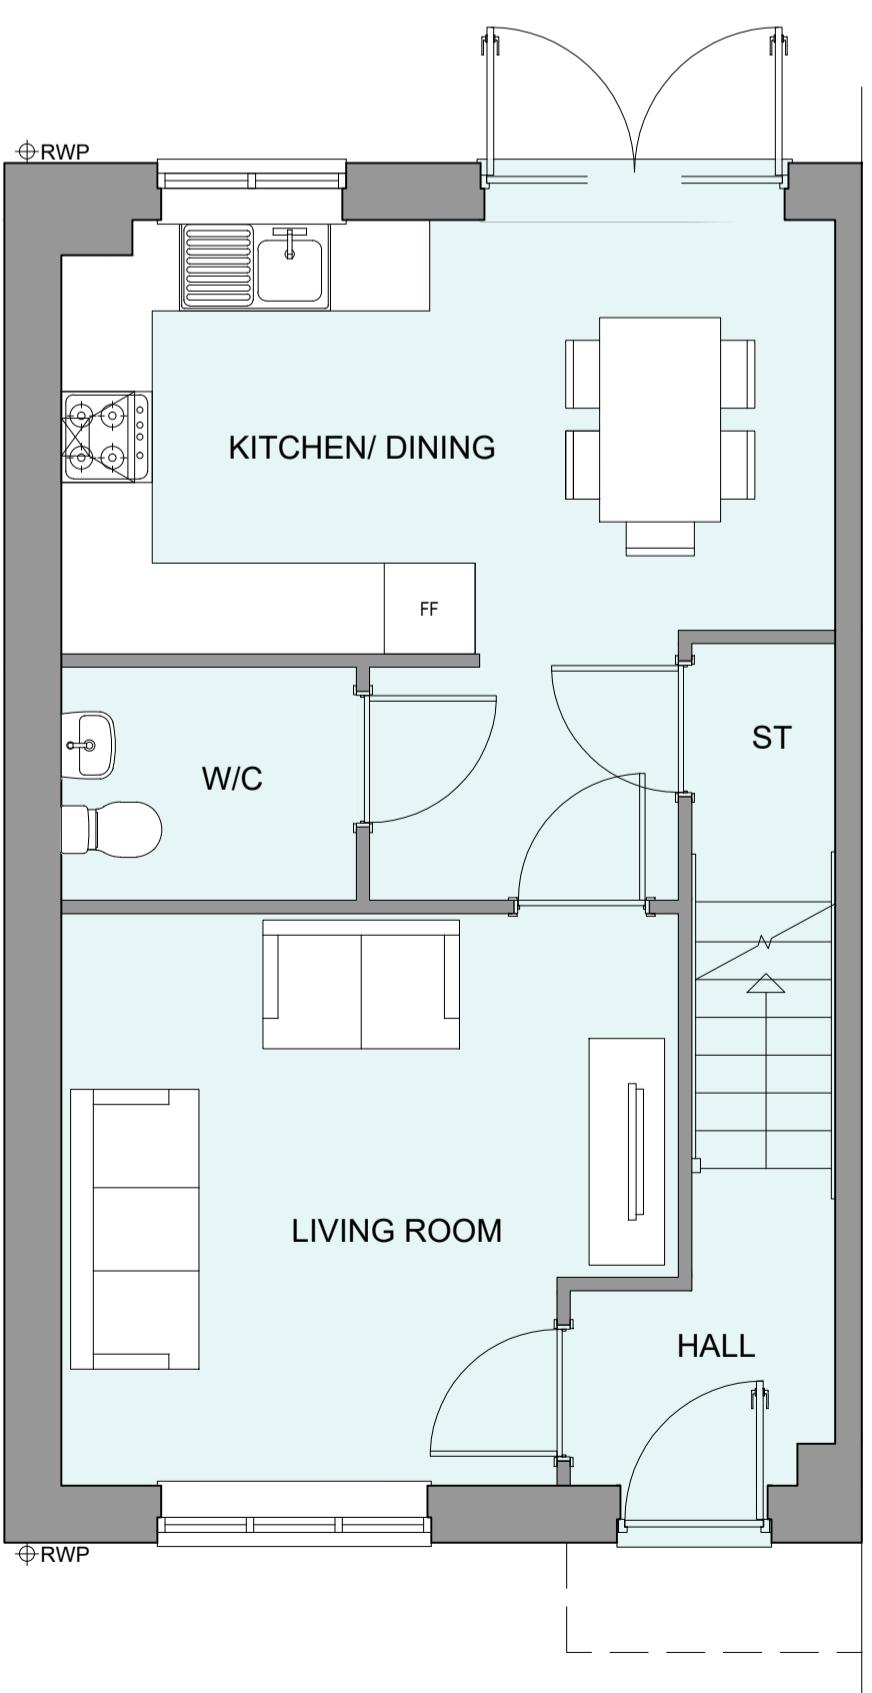


GROUND FLOOR PLAN

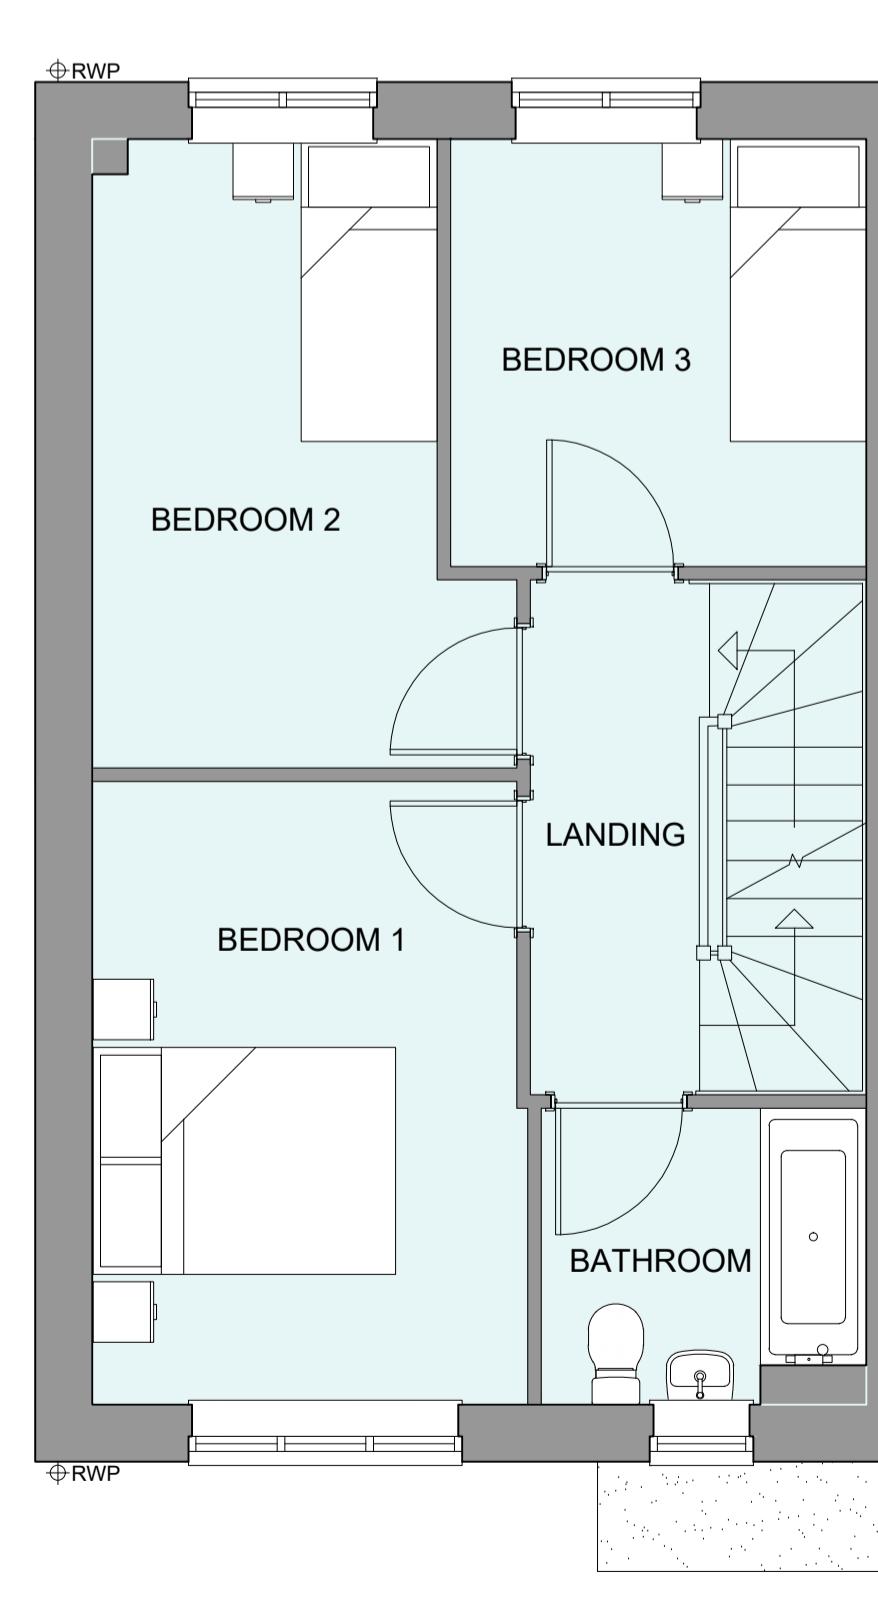

FIRST FLOOR PLAN

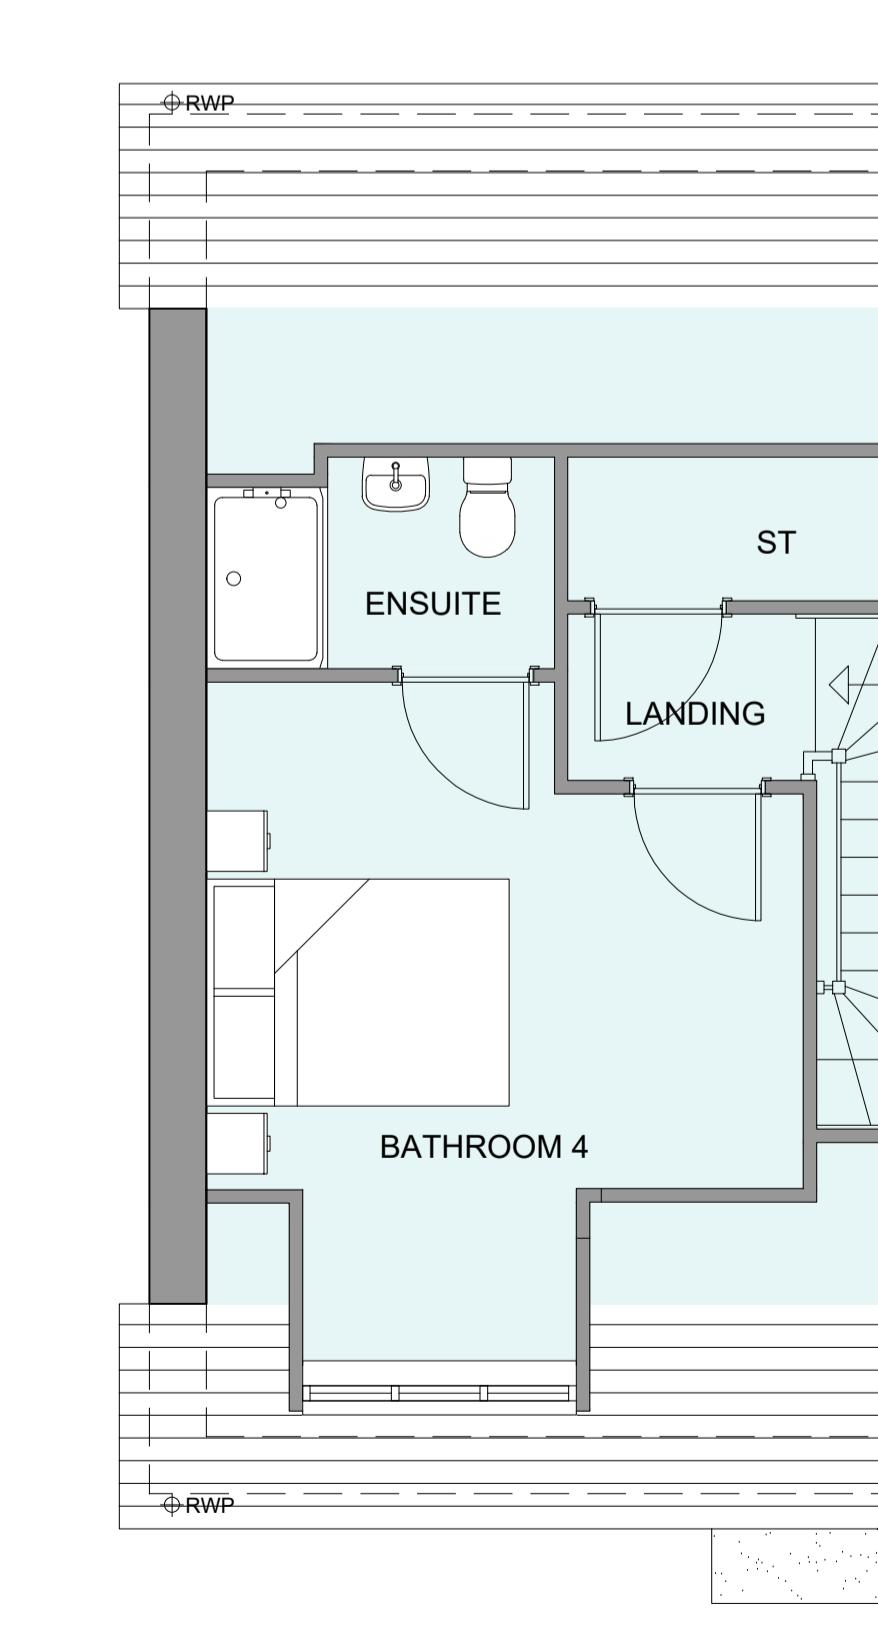

SECOND FLOOR PLAN

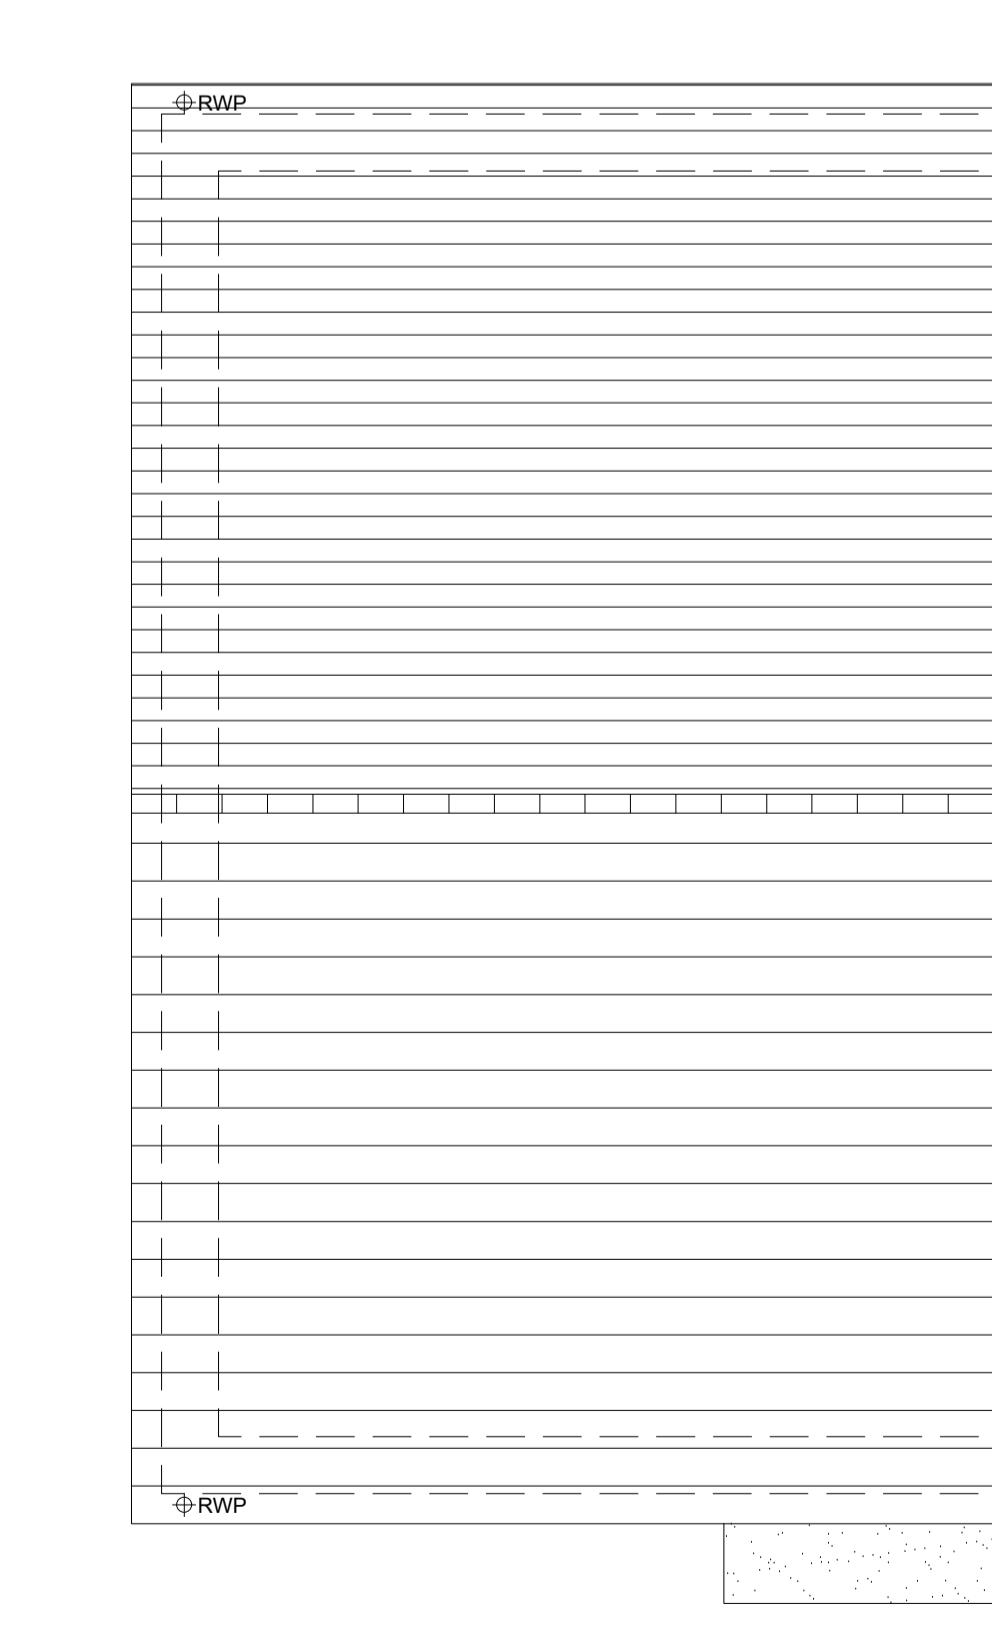

ROOF PLAN

Rev	Date	Amendment	Initials
Project: PHASE 4 THE LANDINGS FORD, WEST SUSSEX			
Client: FINC Architects			
Drawing: PROPOSED HOUSETYPE PLANS & ELEVATIONS HT - "464" VARIANT "V2"			
Drawing no:	Rev:	22.1706.4951 -	
Scale@A1:	1:50	Date:	AUG 24
Drawn:	JC/CH	Checked:	YC
61-63 New London Road Chelmsford Essex CM2 0ND			
T: +44 (0)1245 933988			
W: www.fincarchitects.com			
E: company@fincarchitects.com			
© FINC Architects Limited holds the copyright to all the information contained within this drawing. It is illegal to copy and/or reproduce the information contained within this drawing for the purpose it was originally supplied.			
All dimensions and measurements to be checked on site.			
All dimensions and measurements to be obtained before copying or using the data other than for the purpose it was originally supplied.			
All dimensions and measurements to be checked on site.			
All dimensions and measurements to be obtained before copying or using the data other than for the purpose it was originally supplied.			