






FRONT ELEVATION

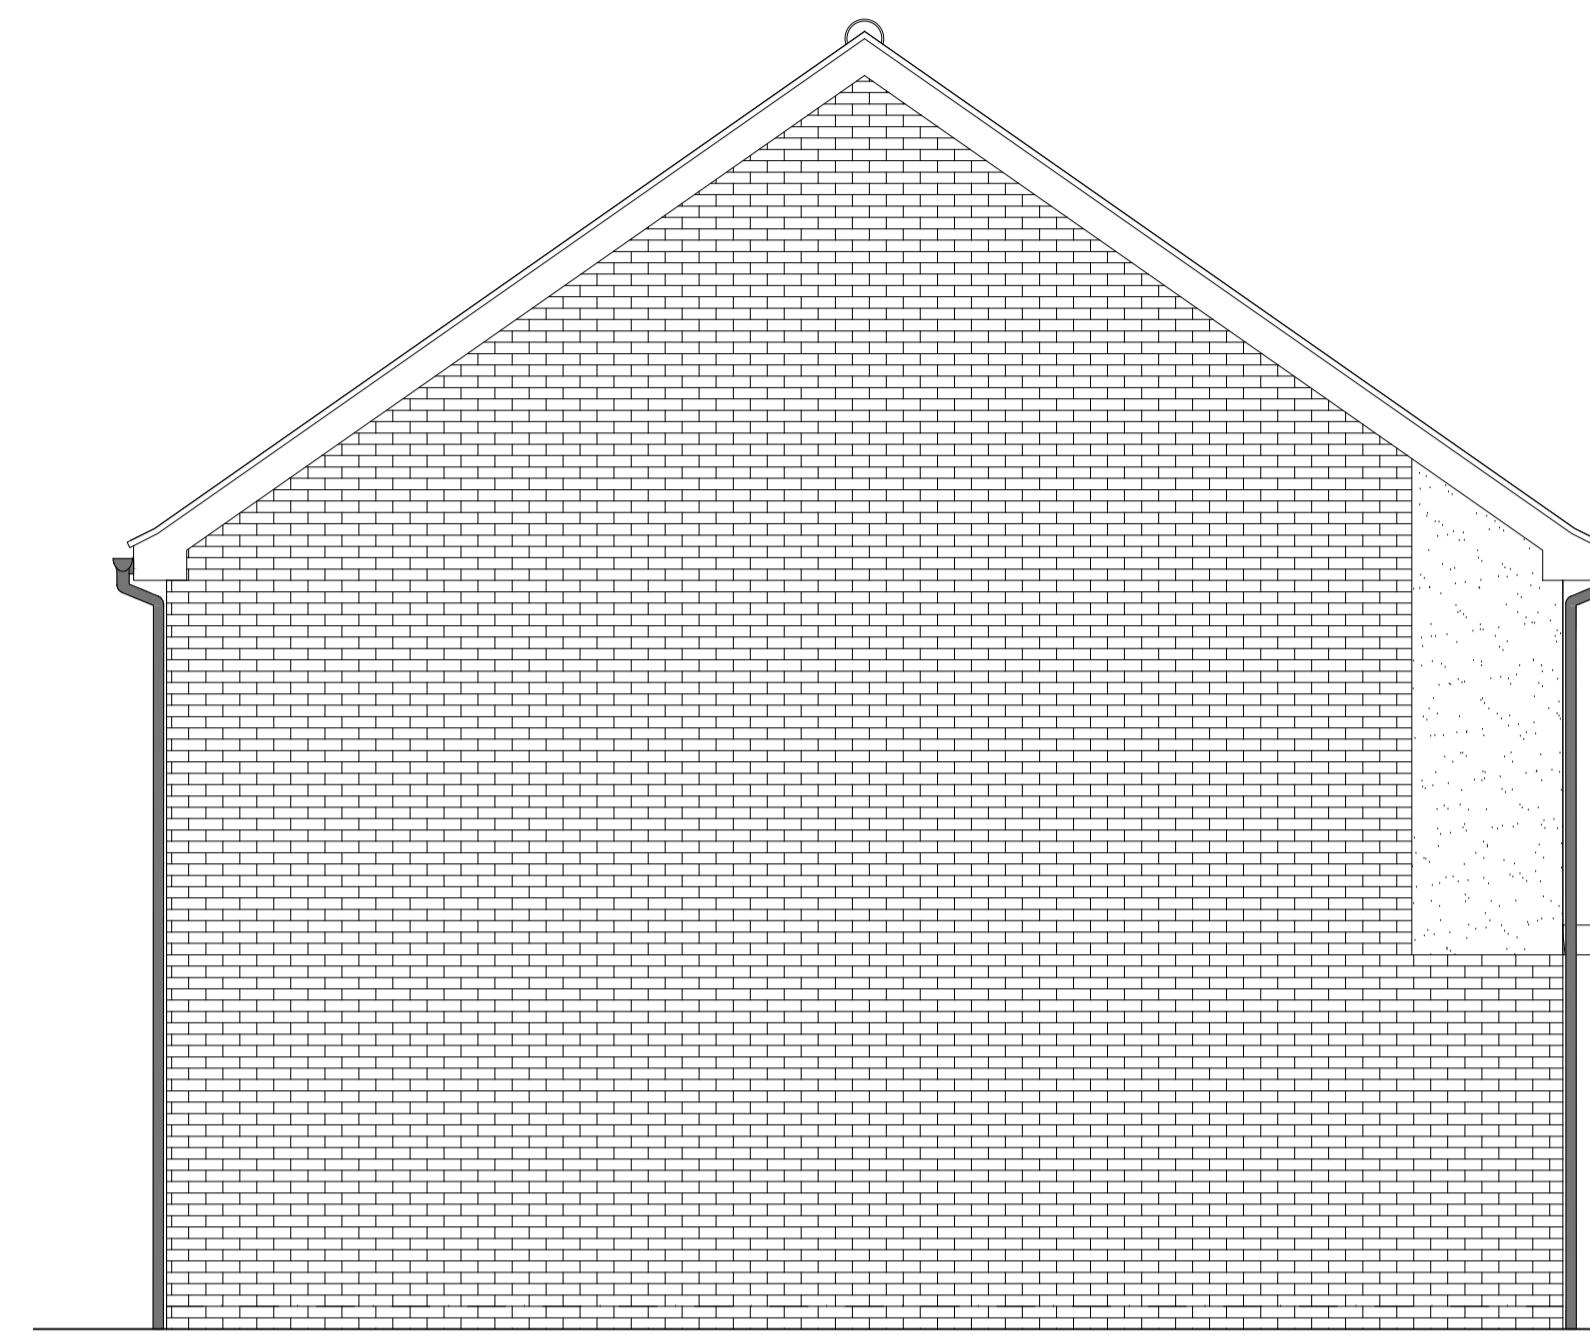


SIDE ELEVATION 1

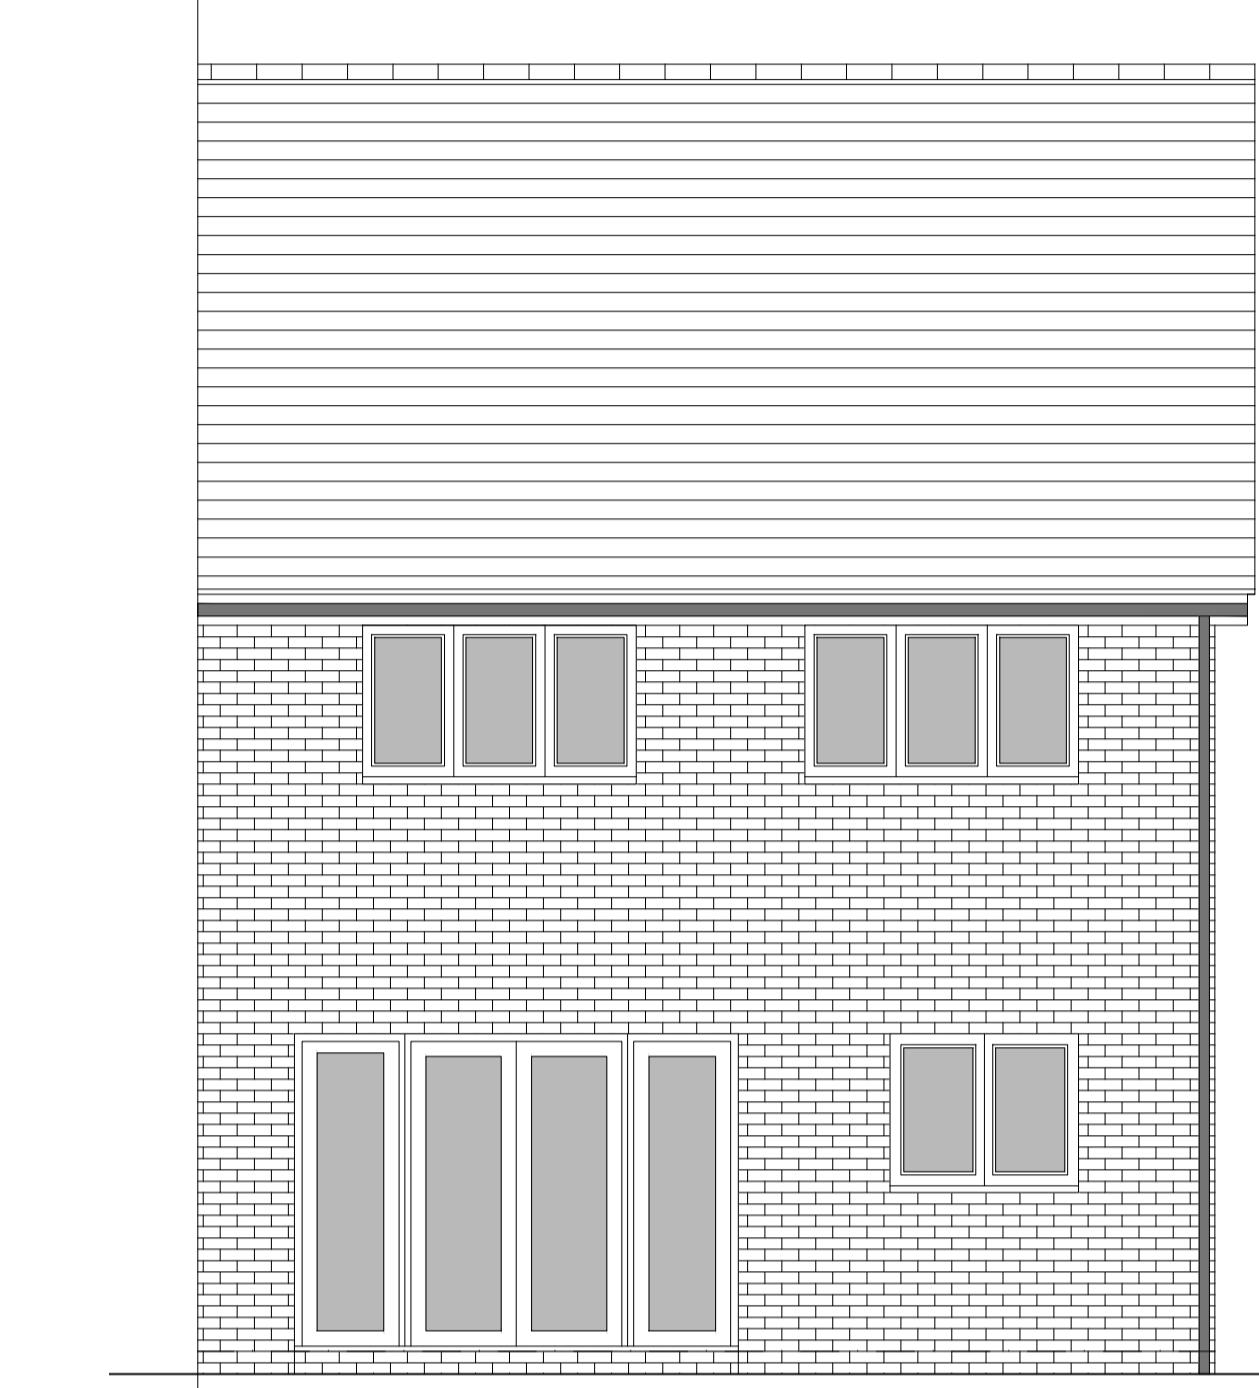

REAR ELEVATION

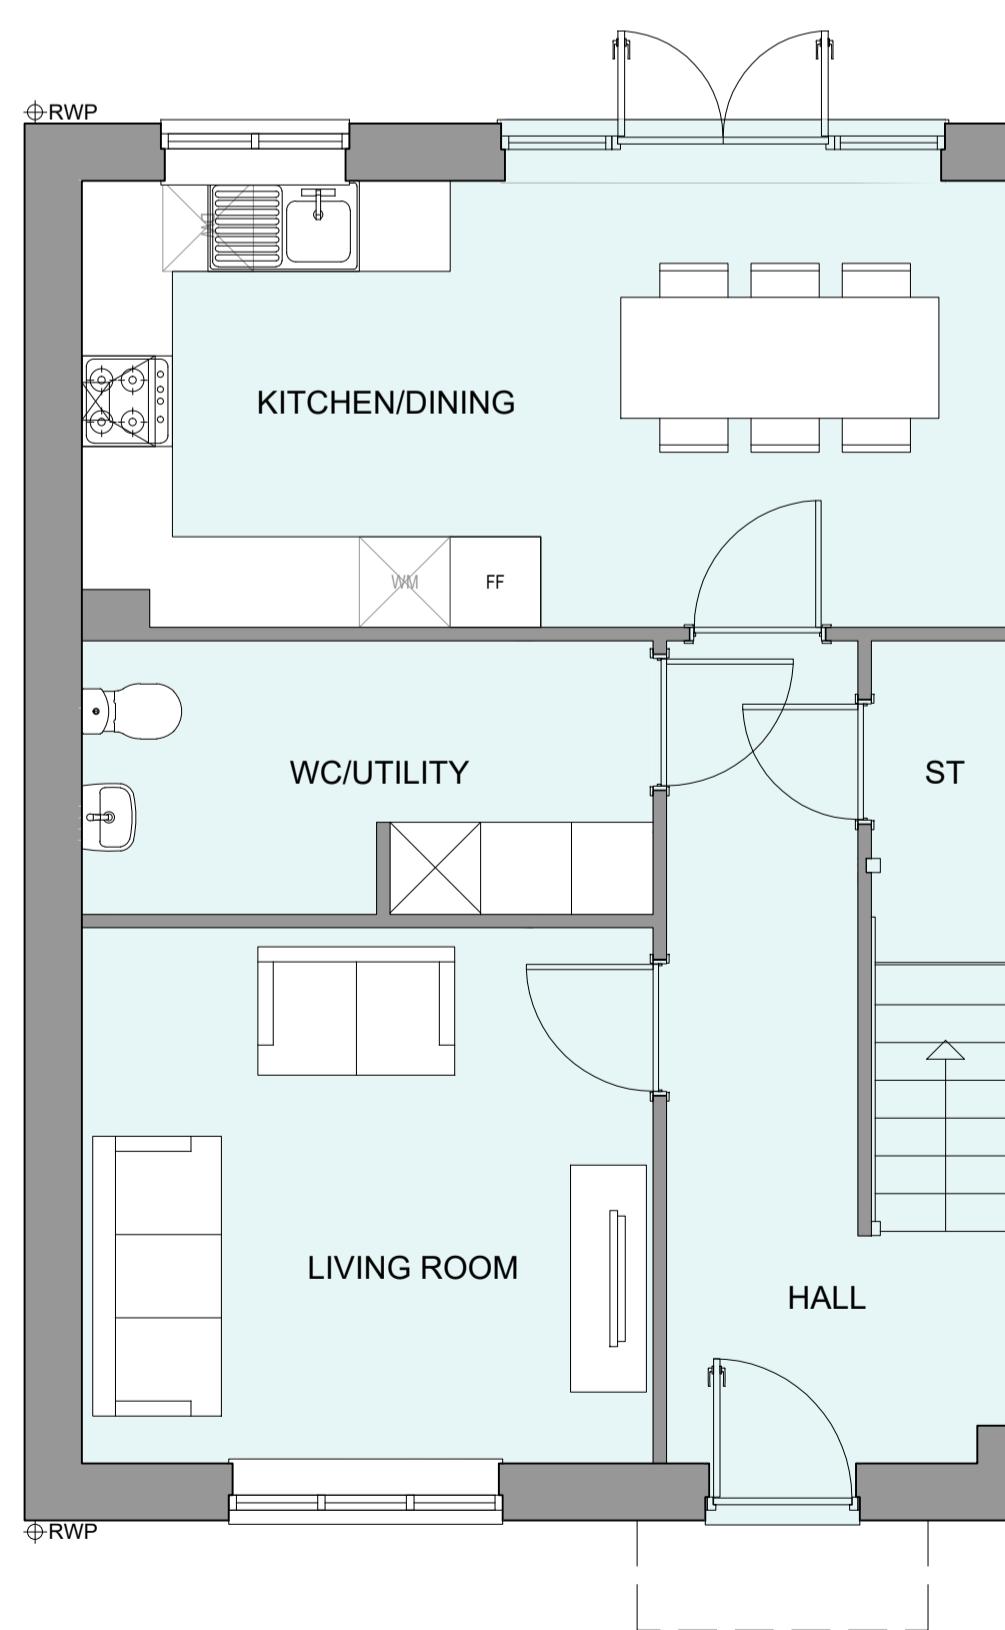

GROUND FLOOR PLAN

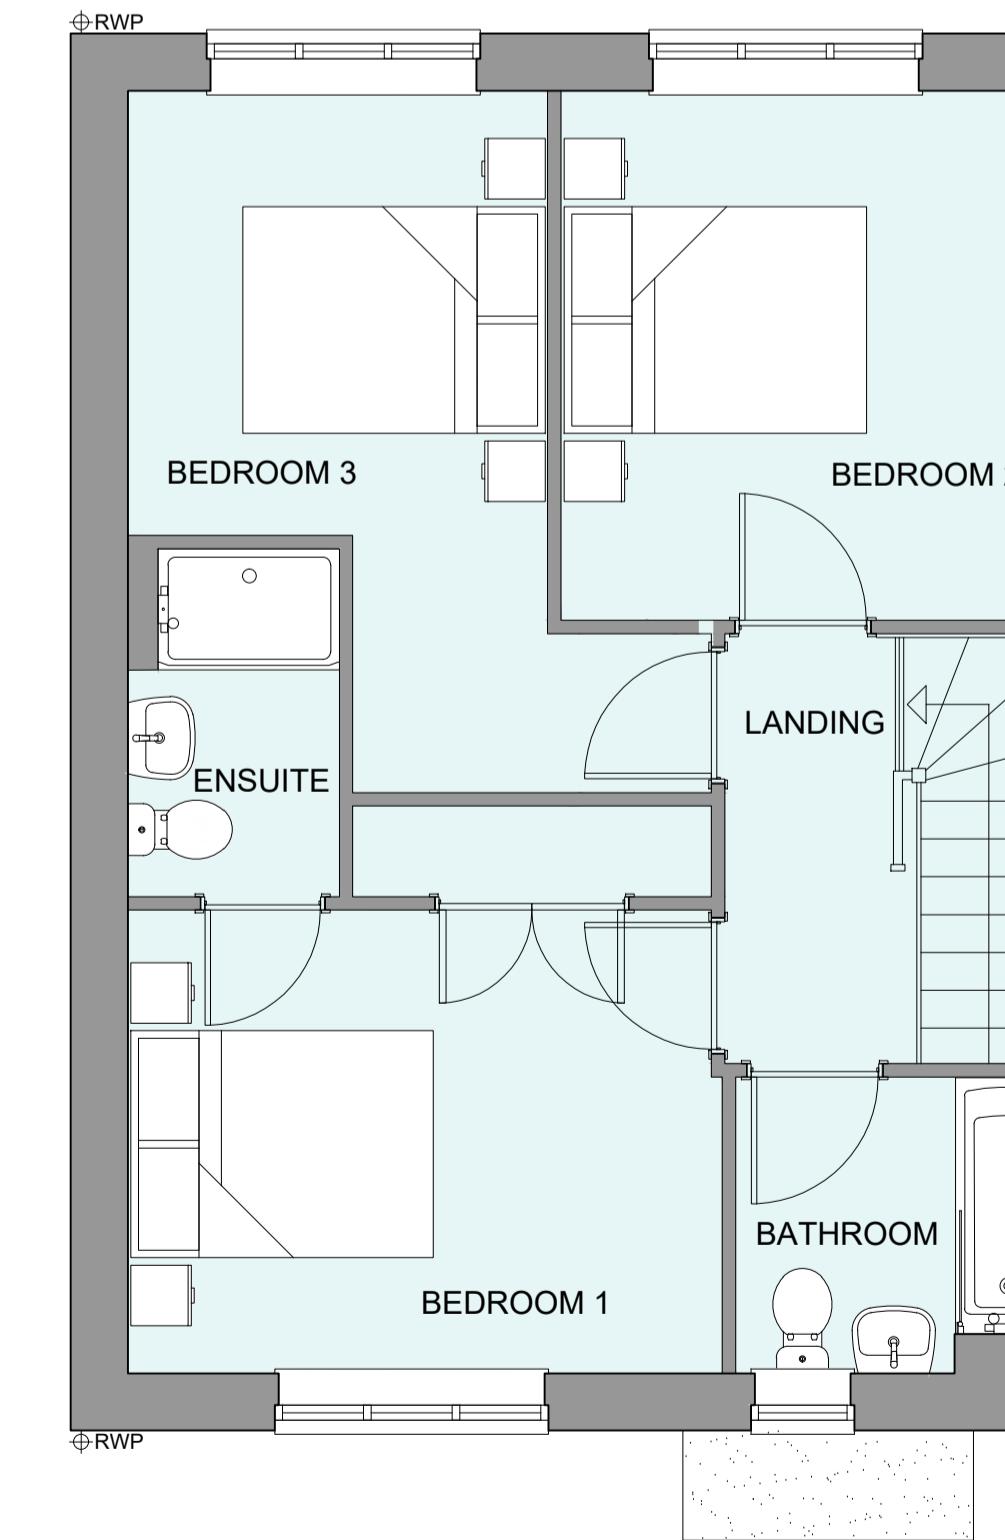

FIRST FLOOR PLAN



ROOF PLAN

HOUSETYPE VARIATIONS	
PLOT NUMBERS:	AS DRAWN - 124
HANDED:	- 125
MATERIALS:	WALLS - BRICK WALLS (TREATMENT) - RENDER FENESTRATION - UPVC OBSCURE WINDOWS - BATHROOMS EXTERNAL DOORS - UPVC OBSCURE DOORS - ROOF - TILE GUTTERING & DOWNPipes - UPVC FASCIA & SOFFITS - UPVC
WINDOW OMISSION:	PLOT(S) - N/A
AREA OF UNIT (GIA):	104.7sqm 1128sqft
B. REGS PART M:	M4(2)
NDSS COMPLIANT:	YES
CHARACTER AREA:	RYEBANK PARK

Rev	Date	Amendment	Initials
Project: PHASE 4 THE LANDINGS FORD, WEST SUSSEX			
Client: VISTRY SOUTH EAST			
Drawing: PROPOSED HOUSETYPE PLANS & ELEVATIONS HT - "361" VARIANT "V6"			
Drawing no:	Rev:		
22.1706.4708	-		
Scale@A1: 1:50	Date: AUG 24	Drawn: JC	Checked: CH
61-63 New London Road Chelmsford Essex CM2 0ND T: +44 (0)1245 933988 W: www.fincarchitects.com E: company@fincarchitects.com			
© FINC Architects Limited holds the copyright to all the information contained within this drawing and it may not be copied or reproduced in whole or in part without the written permission of the copyright holder.			
All dimensions and measurements to be checked on site. All dimensions and measurements to be obtained before copying or using the data other than for the purpose it was originally supplied. All dimensions and measurements to be checked on site. This drawing is to be printed in colour.			