


HOUSETYPE VARIATIONS		
PLOT NUMBERS:	AS DRAWN	- 335
HANDED:	-	
MATERIALS:	WALLS	- BRICK
	WALLS (TREATMENT)	-
	FENESTRATION	- UPVC
	OBSCURE WINDOWS	- ENSUITES
	EXTERNAL DOORS	- UPVC
	OBSCURE DOORS	-
	ROOF	- TILE
	GUTTERING & DOWNPipes	- UPVC
	FASCIA & SOFFITS	- UPVC
WINDOW OMISSION:	PLOT(S)	- N/A
AREA OF UNIT (GIA):	109.9sqm	1184sqft
B. REGS PART M:	M4(2)	
NDSS COMPLIANT:	YES	
CHARACTER AREA:	RUNWAY PARK	



GROUND FLOOR PLAN



FIRST FLOOR PLAN

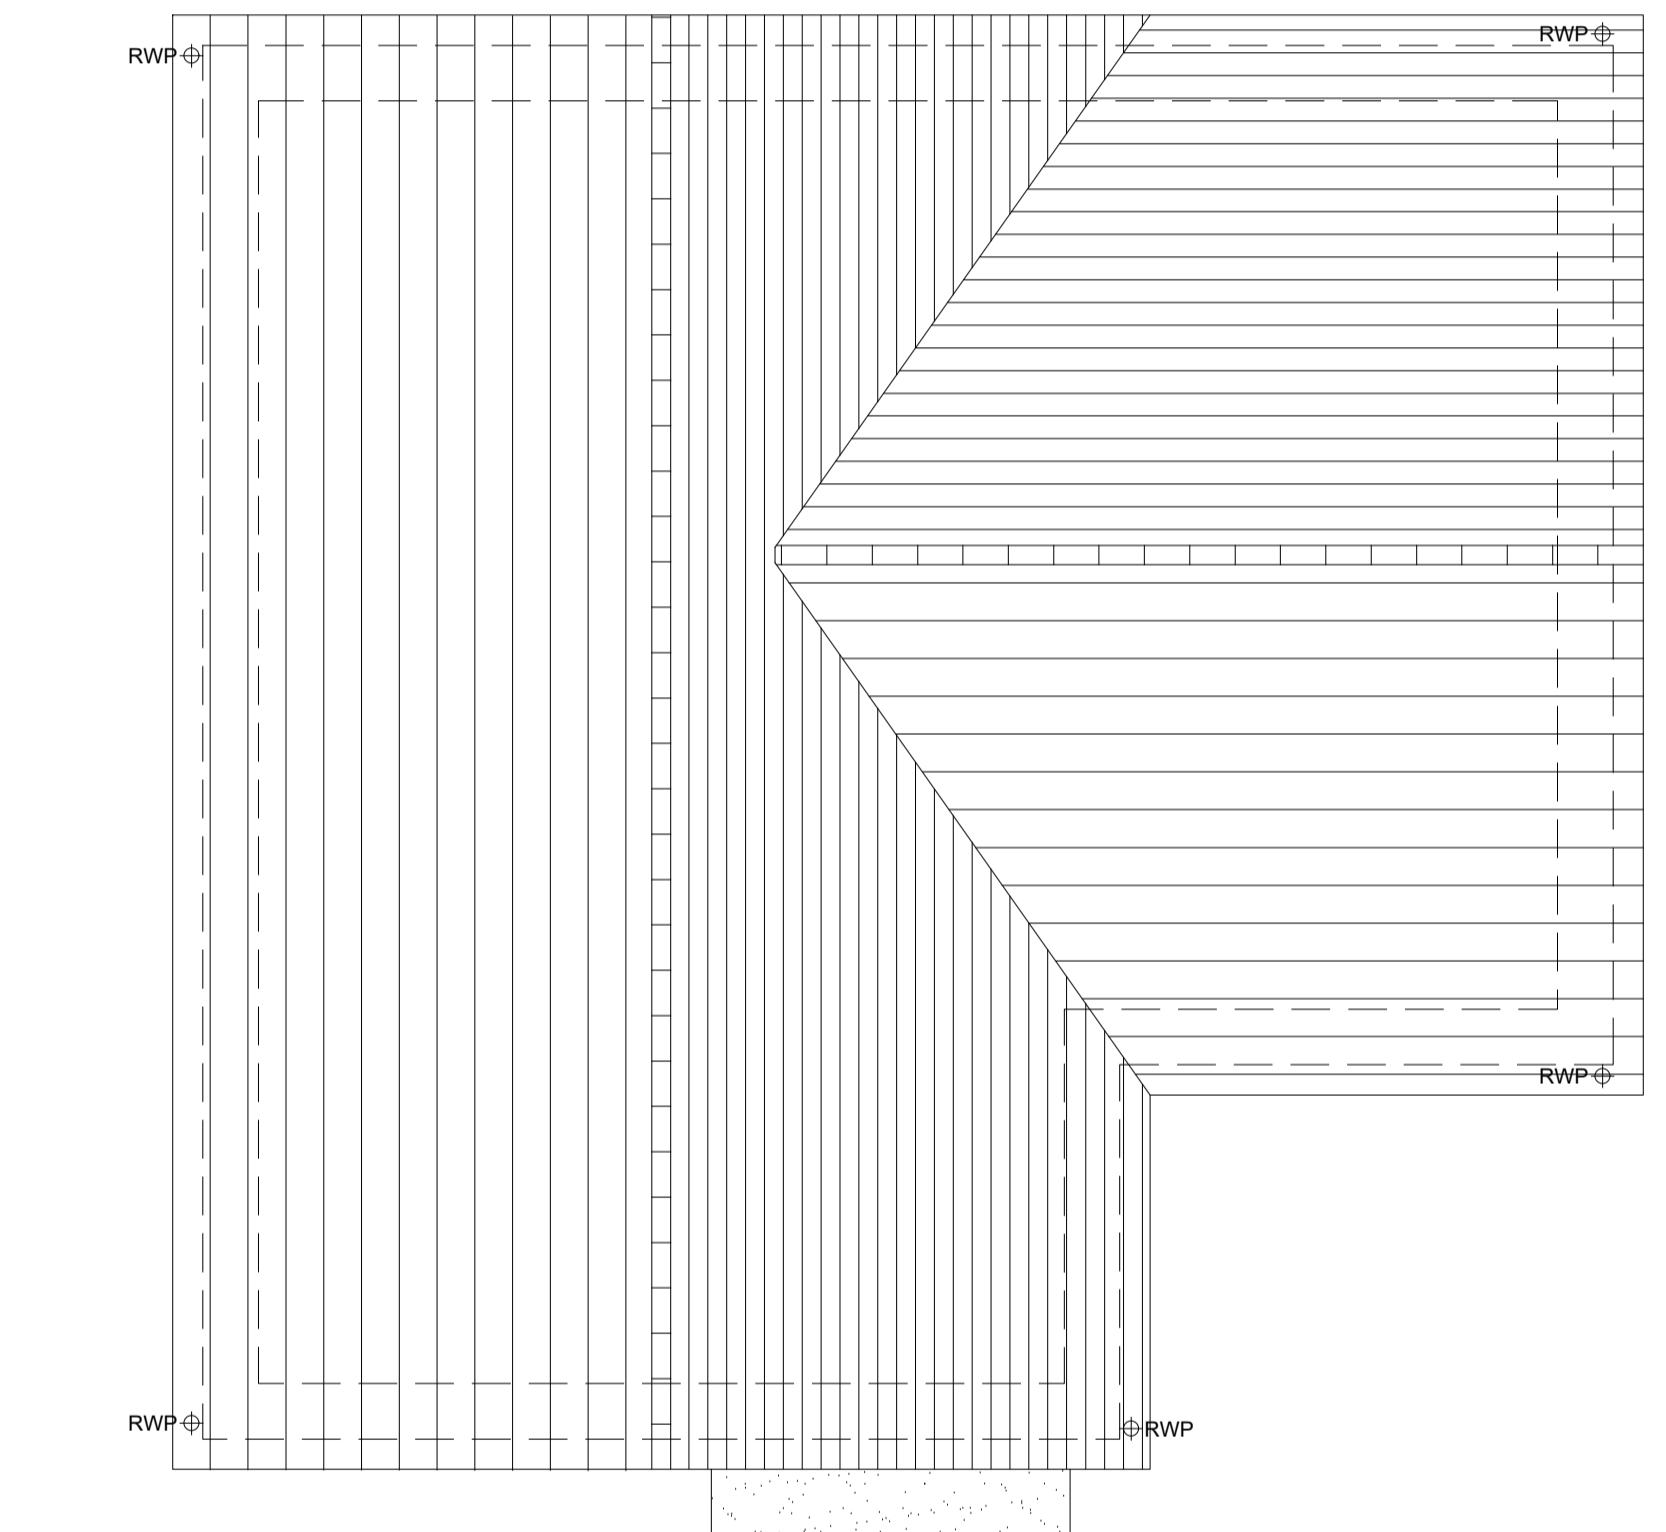

ROOF PLAN

Rev | Date | Amendment | Initials

Project: PHASE 4 THE LANDINGS  
FORD, WEST SUSSEX

Client: VISTRY SOUTH EAST

Drawing: PROPOSED HOUSETYPE PLANS  
HT - "364" VARIANT "V1"

Drawing no: 22.1706.4750 Rev: -

Scale@A1: 1:50 Date: AUG 24 Drawn: JC Checked: CH

61-63 New London Road | Chelmsford | Essex | CM2 0ND  
T: +44 (0)1245 933988  
W: [www.fincarchitects.com](http://www.fincarchitects.com)  
E: [company@fincarchitects.com](mailto:company@fincarchitects.com)

**finc**  
© FINC Architects Limited holds the copyright to all the information contained within this drawing and it may not be copied or used for any other purpose than the purpose it was originally supplied.

DISCLAIMER: All dimensions and measurements to be checked on site.  
All dimensions and measurements to be obtained from the drawing. This drawing is to be printed in colour.