






FRONT ELEVATION

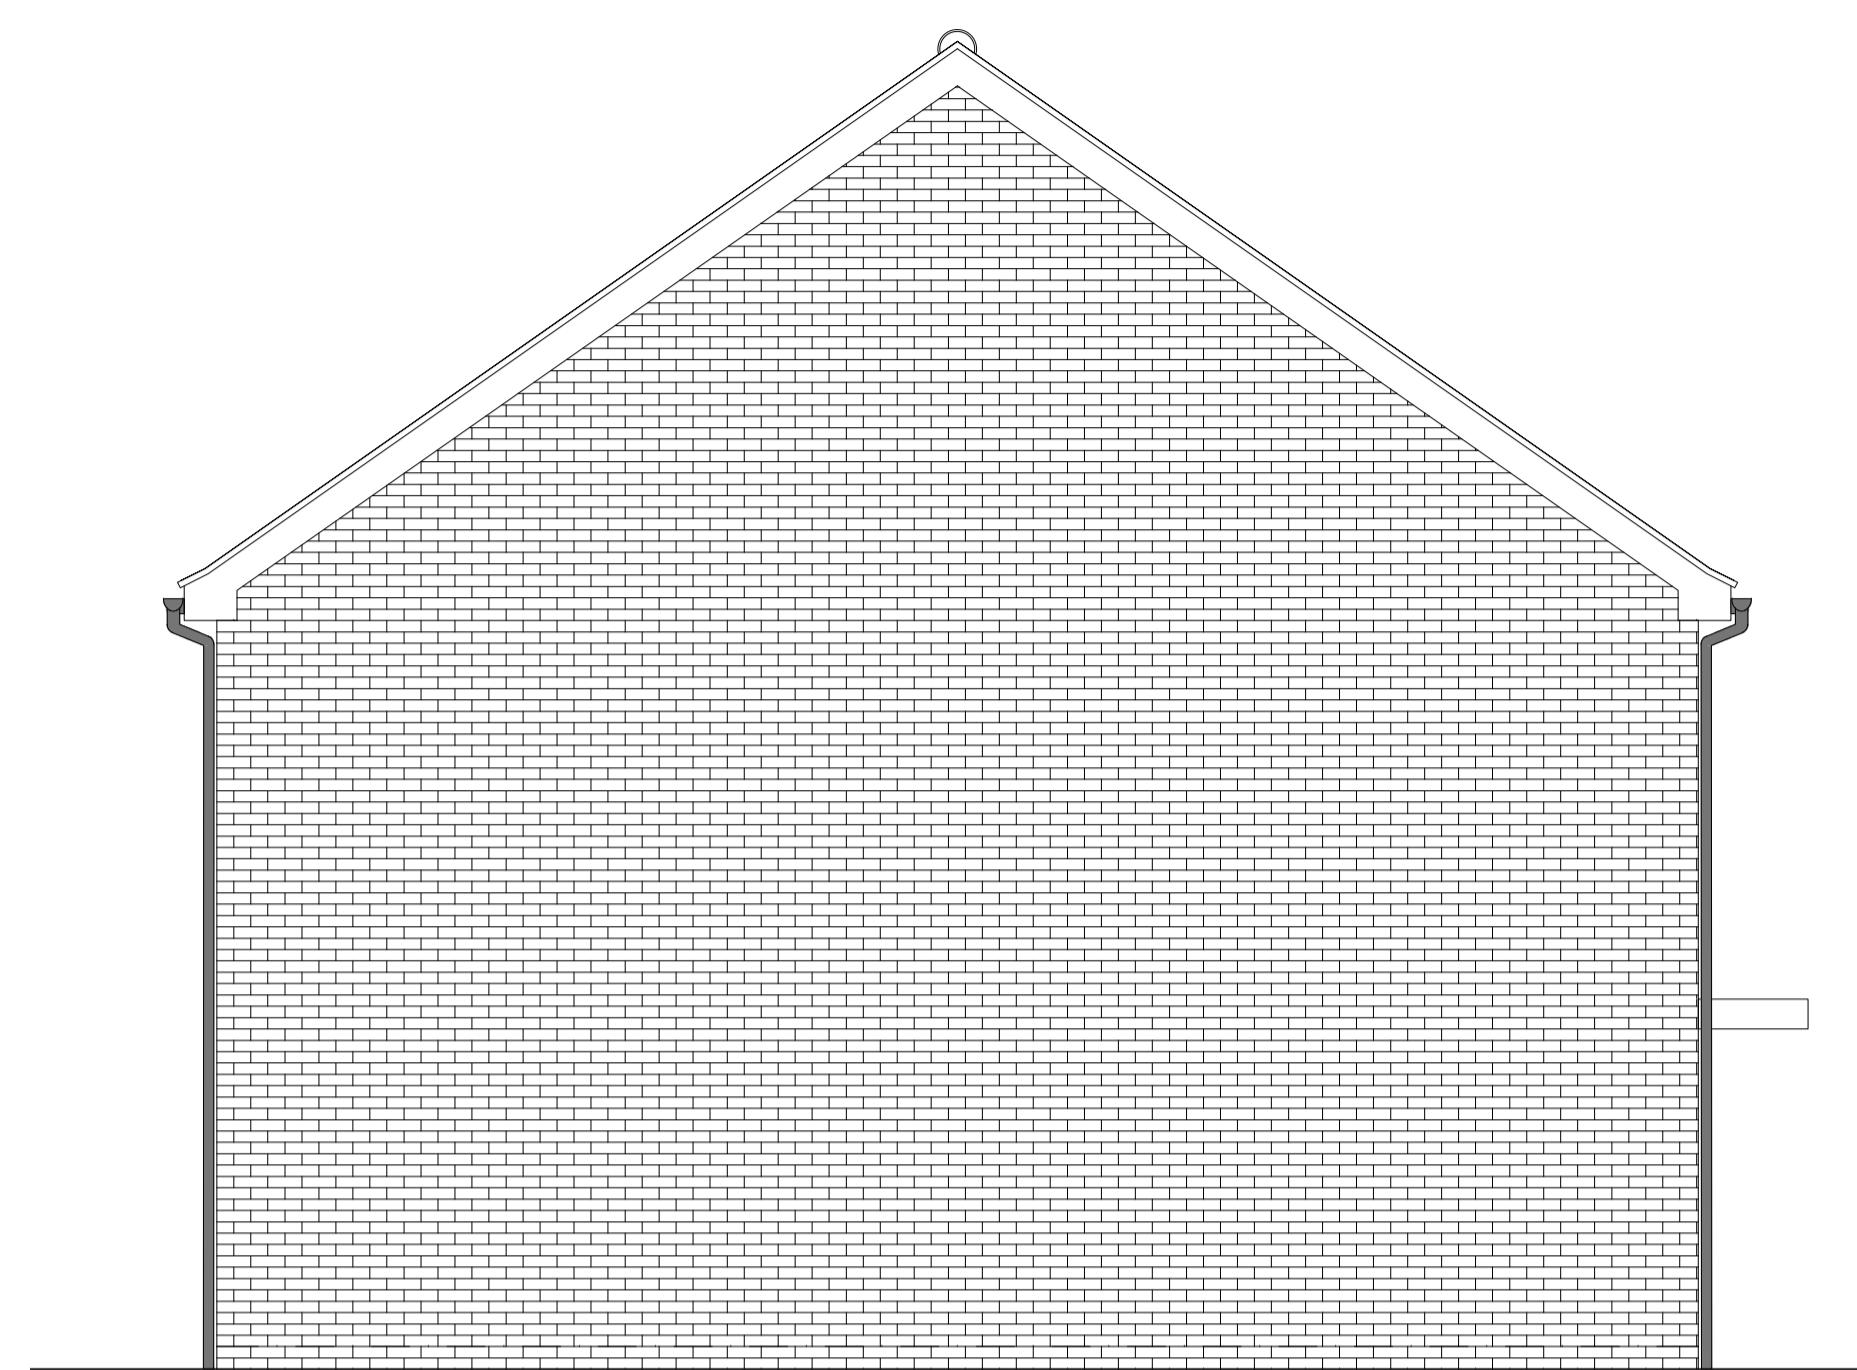

SIDE ELEVATION 1

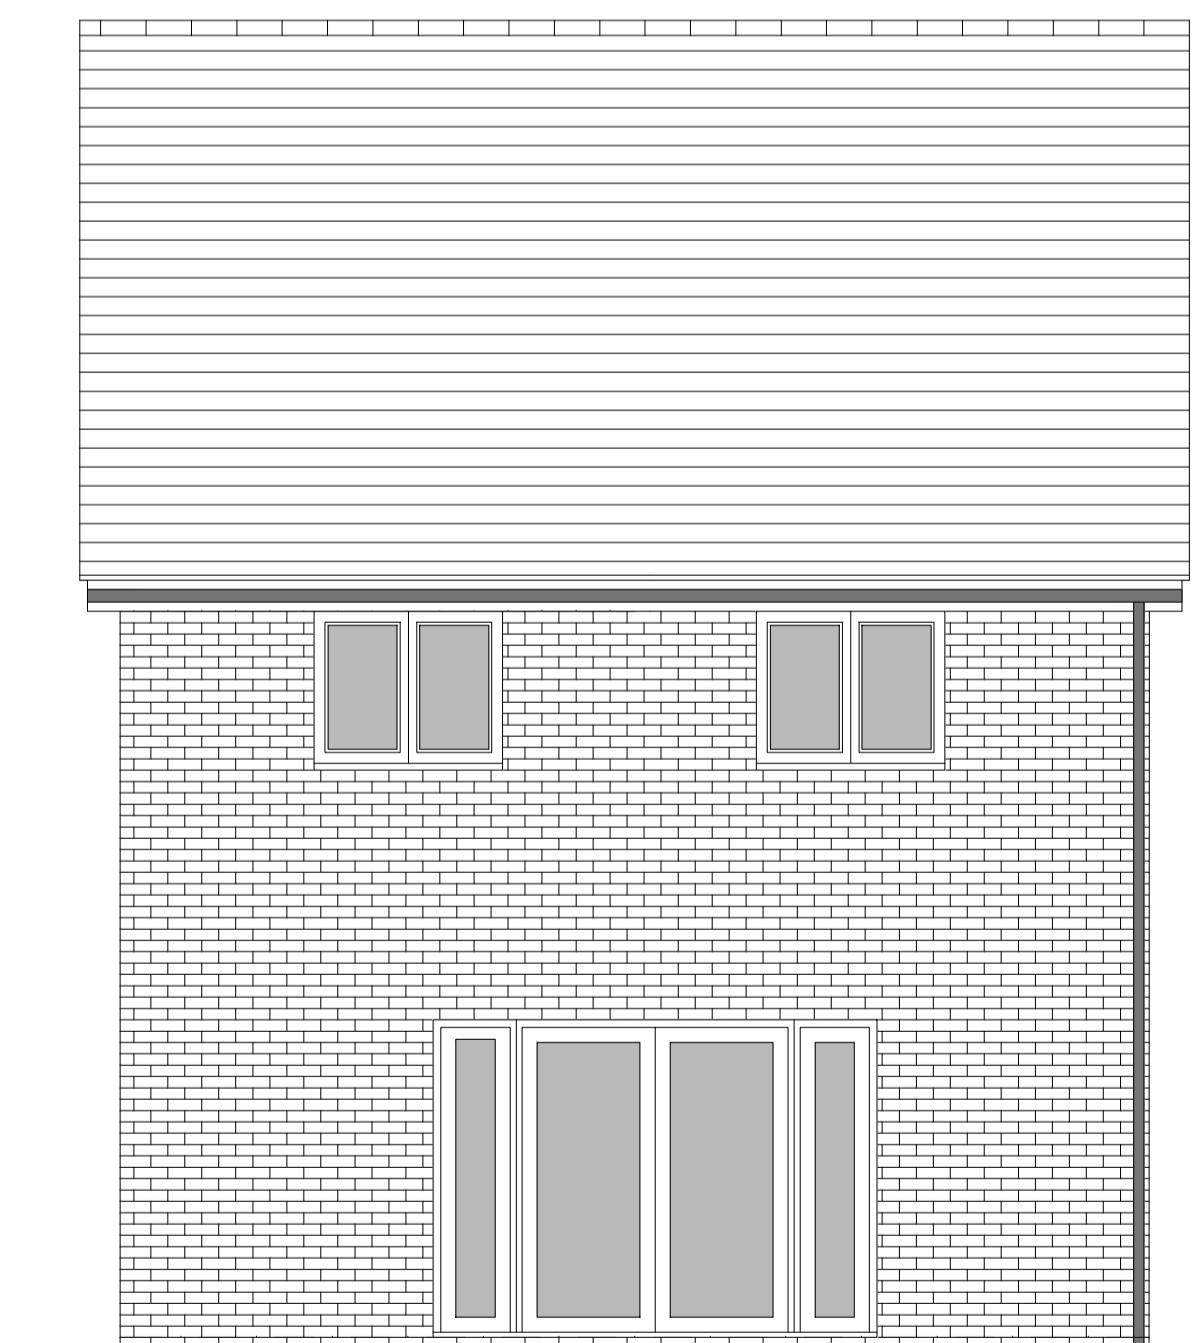

REAR ELEVATION

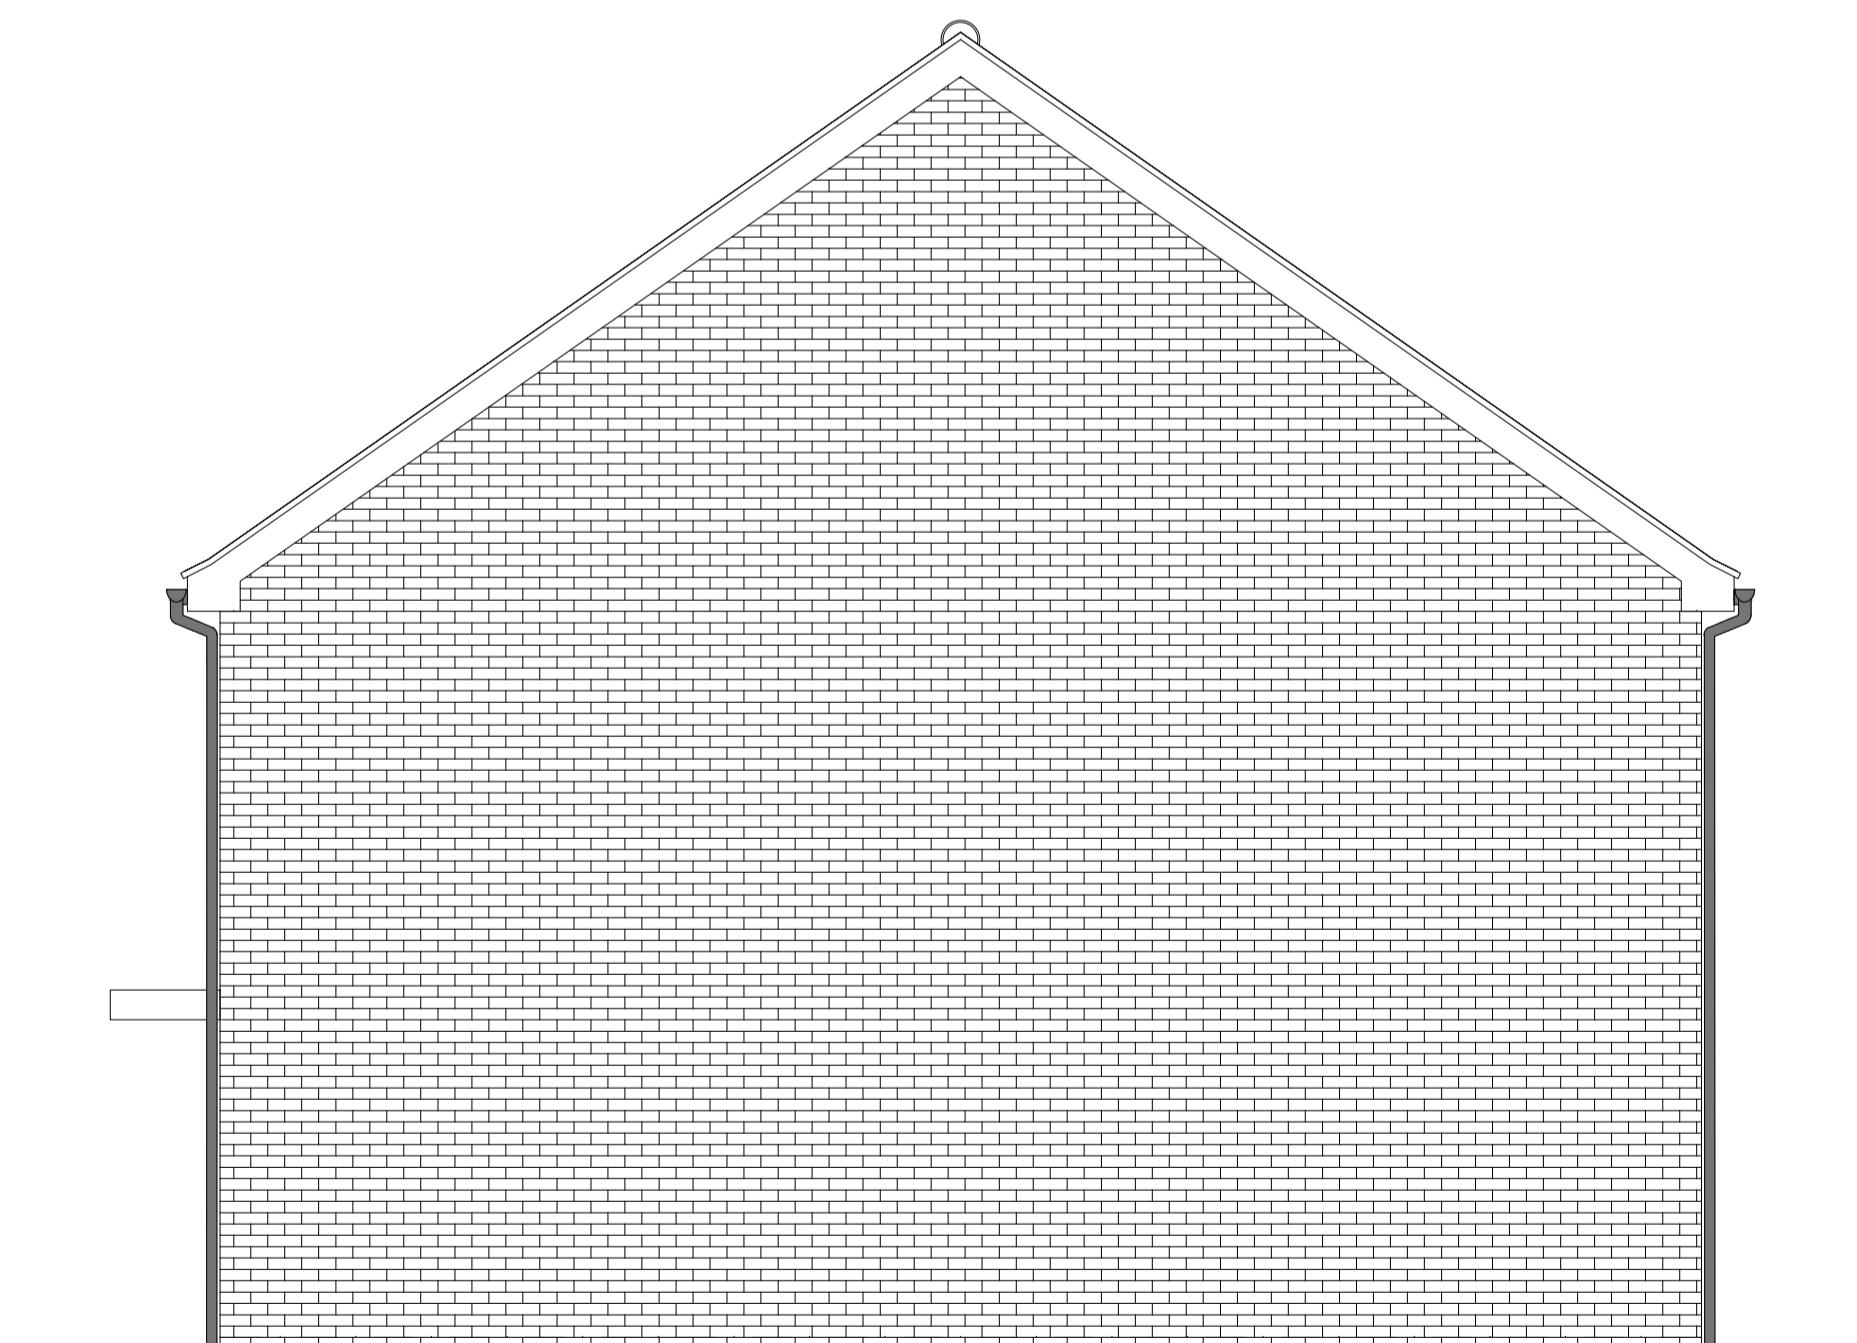

SIDE ELEVATION 2

HOUSETYPE VARIATIONS		
PLOT NUMBERS:	AS DRAWN	- 145
HANDED:	-	148
MATERIALS:	WALLS	- BRICK
	WALLS (TREATMENT)	-
	FENESTRATION	- UPVC
	OBSCURE WINDOWS	-
	EXTERNAL DOORS	- UPVC
	OBSCURE DOORS	-
	ROOF	- TILE
	GUTTERING & DOWNPPIPES	- UPVC
	FASCIA & SOFFITS	- UPVC
WINDOW OMISSION:	PLOT(S)	- N/A
AREA OF UNIT (GIA):	109.4sqm	1178sqft
B. REGS PART M:	M4(2)	
NDSS COMPLIANT:	YES	
CHARACTER AREA:	RUNWAY PARK	

Rev	Date	Amendment	Initials
<p>Project: <b>PHASE 4 THE LANDINGS</b> FORD, WEST SUSSEX</p> <p>Client: VISTRY SOUTH EAST</p> <p>Drawing: PROPOSED HOUSETYPE ELEVATIONS HT - "451" VARIANT "V4"</p> <p>Drawing no: <b>22.1706.4805</b></p> <p>Scale@A1: 1:50 Date: AUG 24 Drawn: JC/CH Checked: YC</p> <p>61-63 New London Road   Chelmsford   Essex   CM2 0ND T: +44 (0)1245 933988 W: <a href="http://www.fincarchitects.com">www.fincarchitects.com</a> E: <a href="mailto:company@fincarchitects.com">company@fincarchitects.com</a></p> <p><b>finc</b> FINC Architects Ltd © FINC Architects. Limited holds the copyright to all the information contained within this drawing. This drawing and its contents may not be copied or reproduced in whole or in part without the written permission of the copyright holder.</p> <p><b>Disclaimer:</b> All dimensions and measurements to be checked on site. Do not measure from this drawing. This drawing is to be printed in colour.</p>			