




FRONT ELEVATION

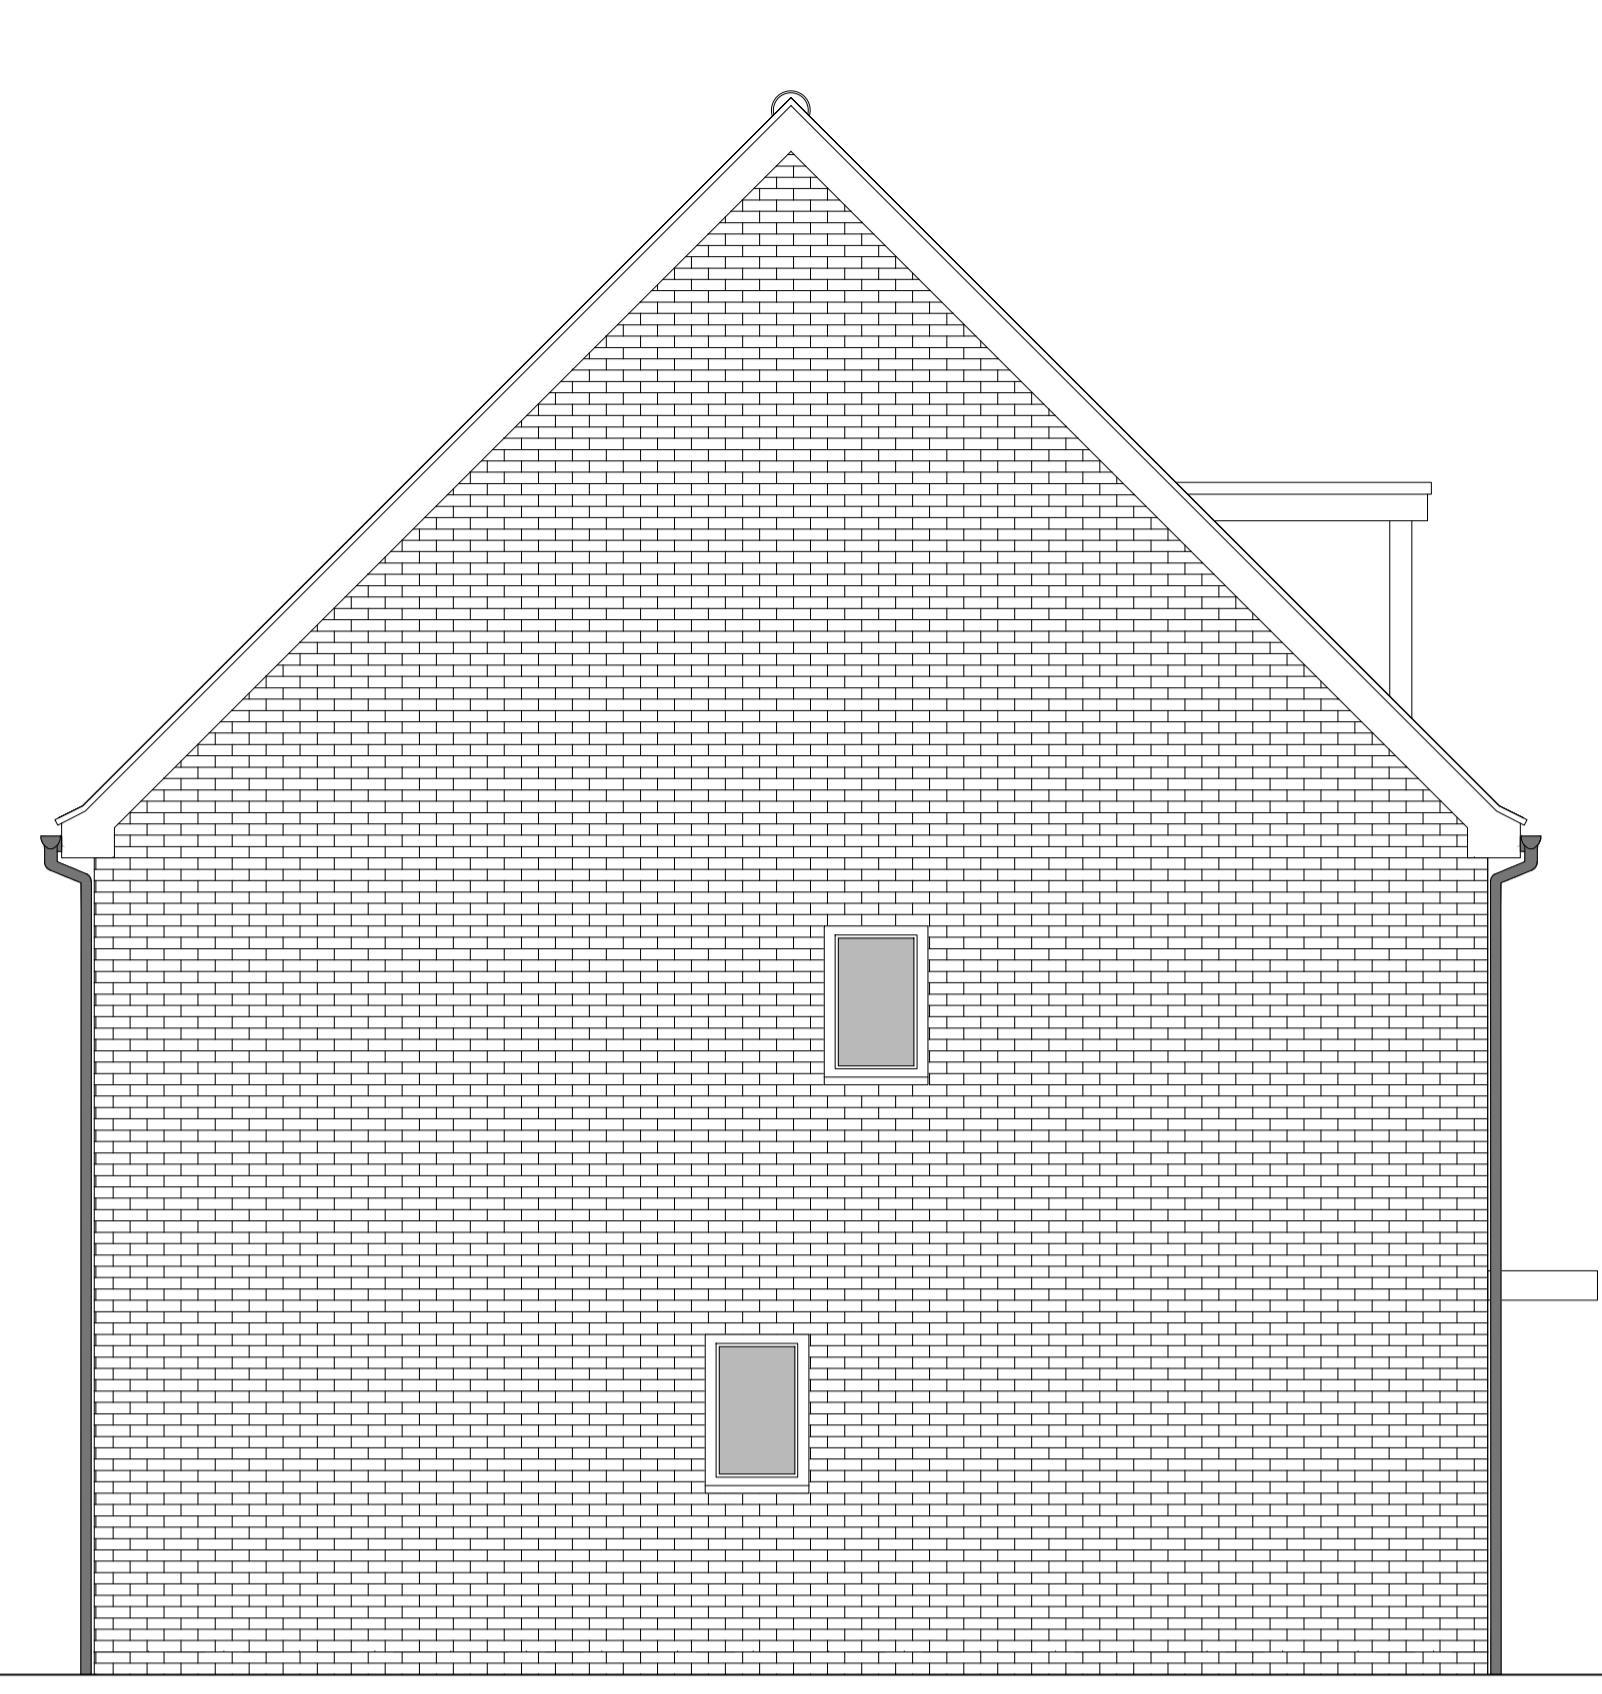


SIDE ELEVATION 1

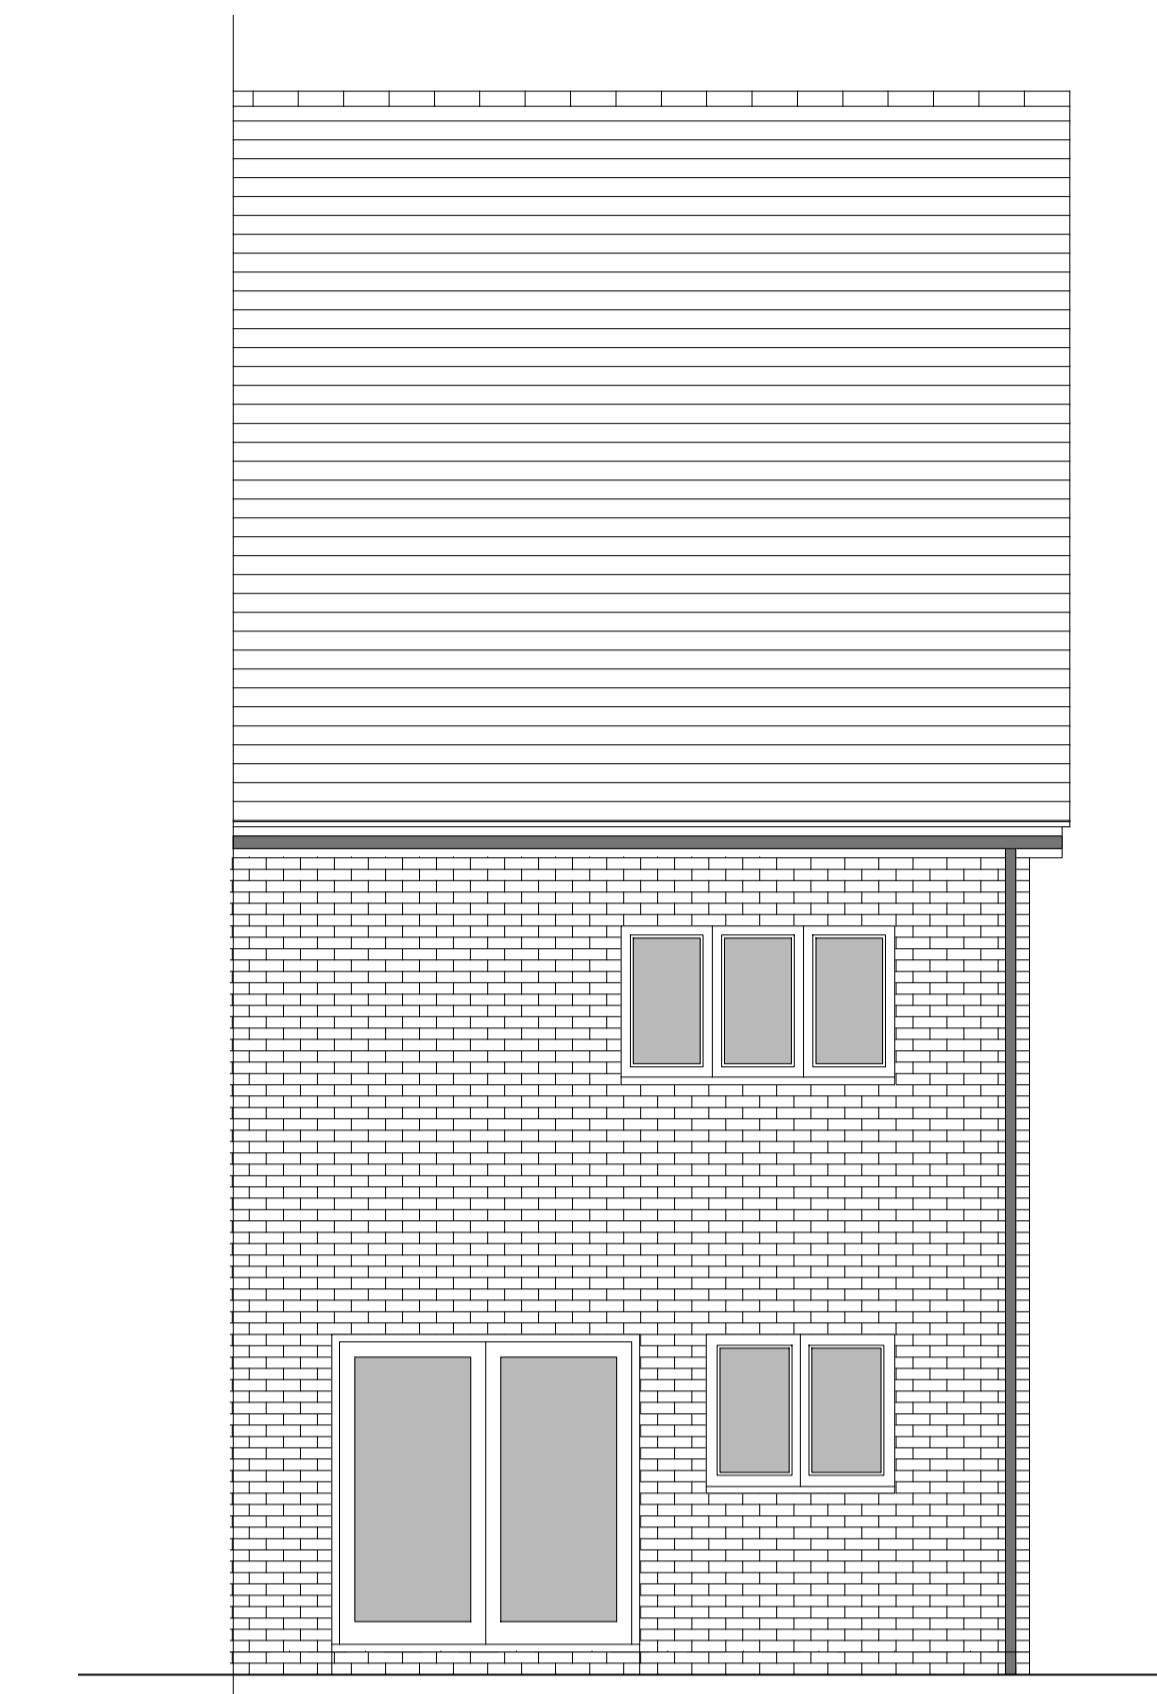


REAR ELEVATION

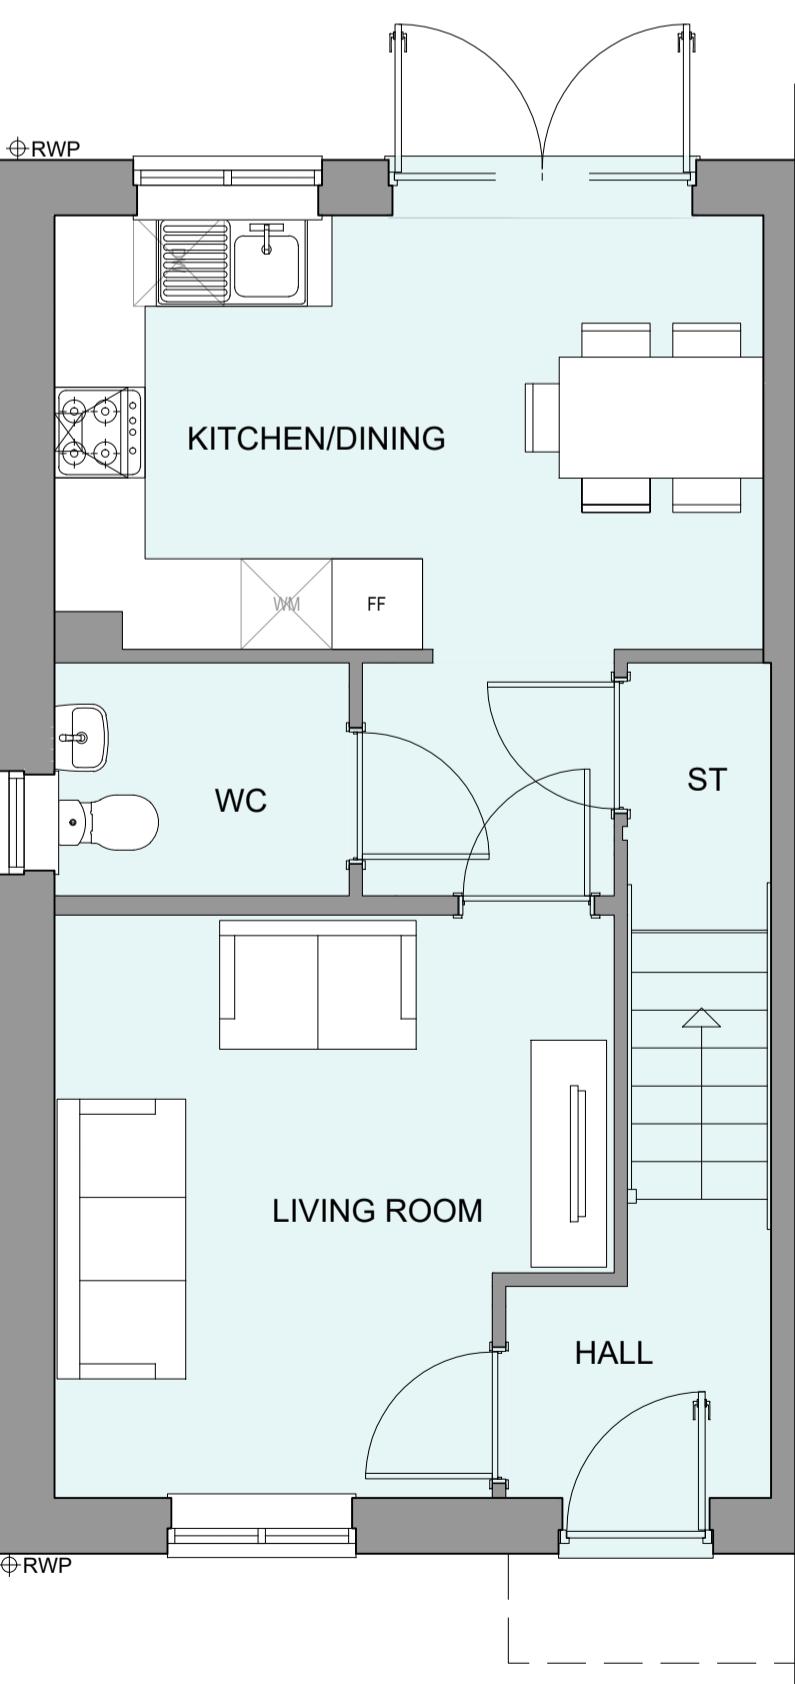


GROUND FLOOR PLAN

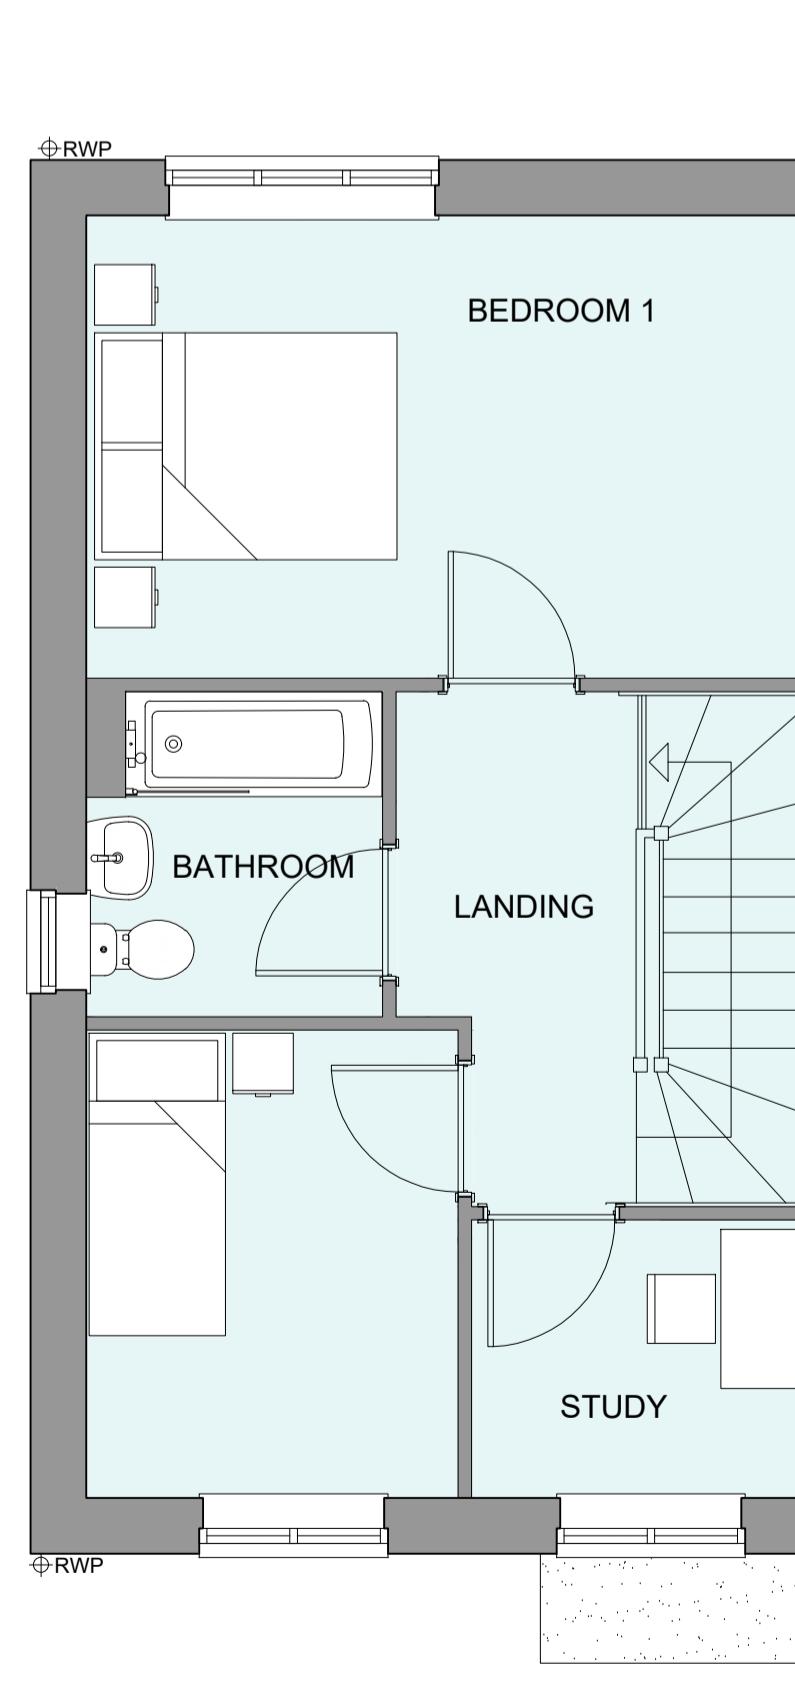

FIRST FLOOR PLAN

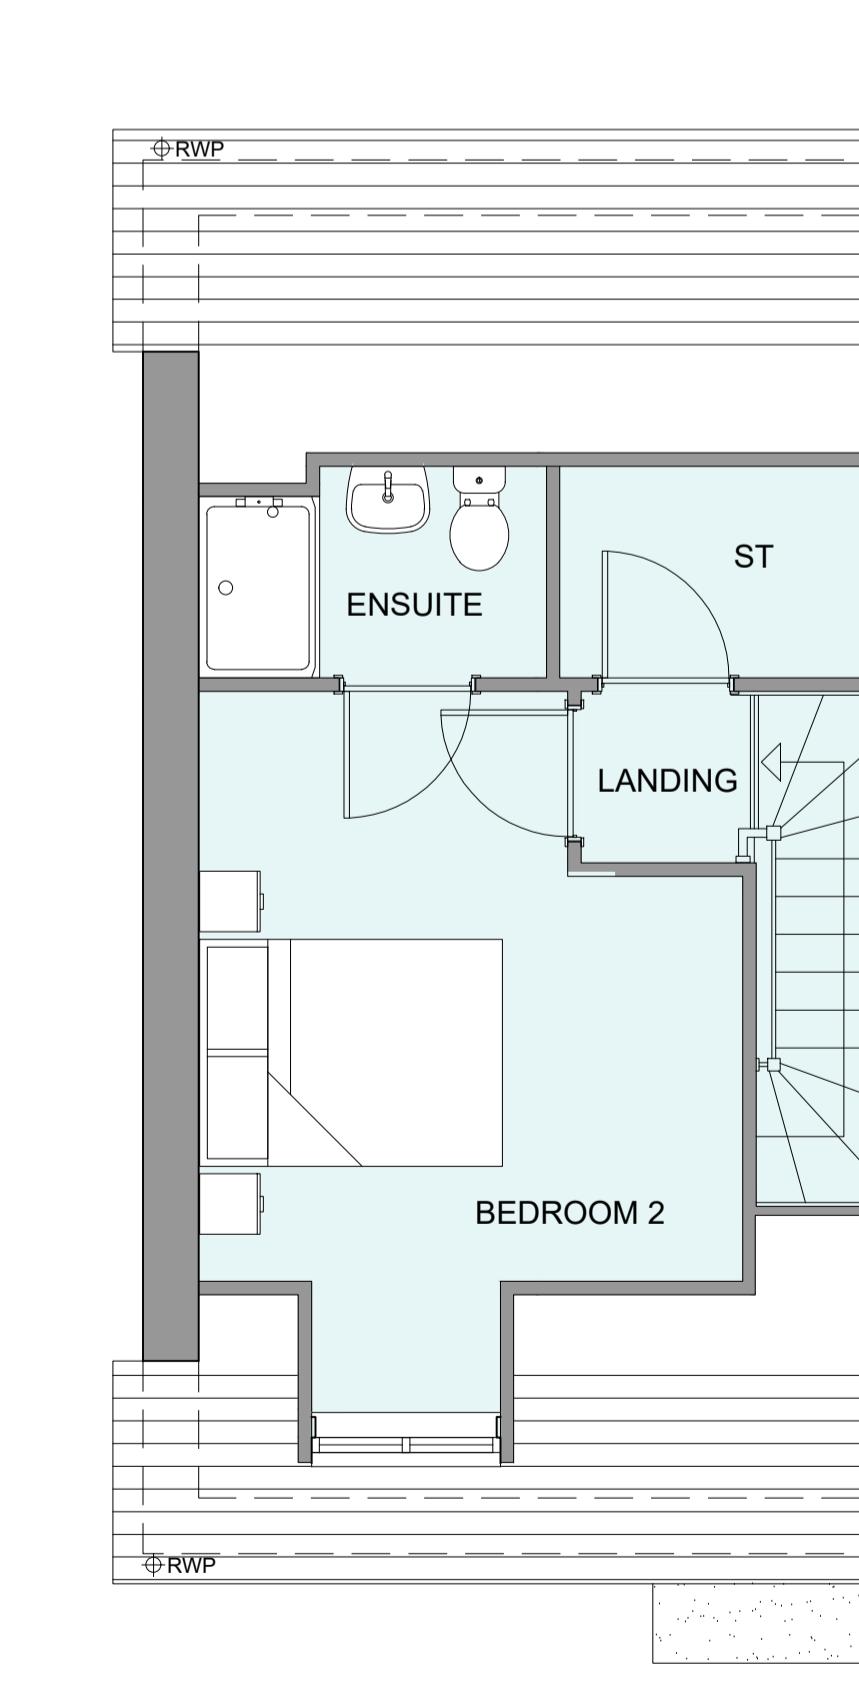

SECOND FLOOR PLAN

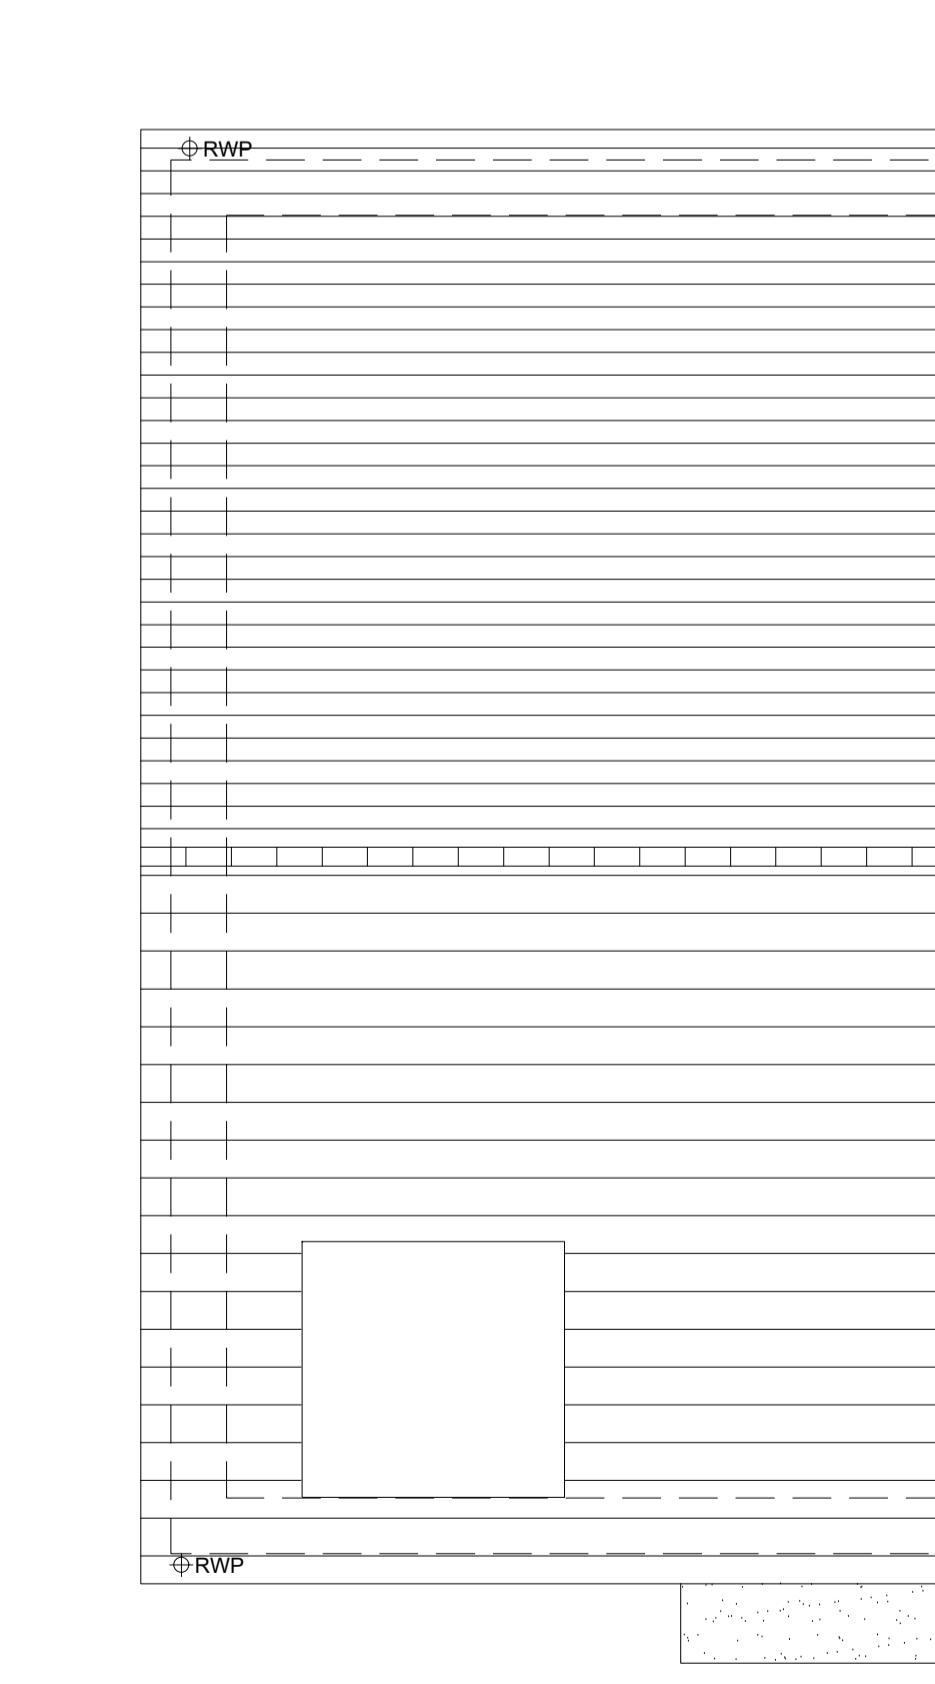

ROOF PLAN

HOUSETYPE VARIATIONS	
PLOT NUMBERS:	AS DRAWN - 11
HANDED:	- 12
MATERIALS:	WALLS - BRICK WALLS (TREATMENT) - FENESTRATION - UPVC OBSCURE WINDOWS - BATHROOMS & ENSUITES EXTERNAL DOORS - UPVC OBSCURE DOORS - ROOF - TILE GUTTERING & DOWNPipes - UPVC FASCIA & SOFFITS - UPVC
WINDOW OMISSION:	PLOT(S) - N/A
AREA OF UNIT (GIA):	106.8sqm 1150sqft
B. REGS PART M:	M4(2)
NDSS COMPLIANT:	YES
CHARACTER AREA:	RYEBANK PARK

A 21.08.24 Window size changed and canopy position  
Rev Date Amendment Initials  
Project:  
PHASE 4 THE LANDINGS  
FORD, WEST SUSSEX  
Client:  
VISTRY SOUTH EAST  
Drawing:  
PROPOSED HOUSETYPE PLANS & ELEVATIONS  
HT - "356" VARIANT "V5"  
Drawing no: 22.1706.4654 Rev: A  
Scale@A1: 1:50 Date: AUG 24 Drawn: CLP Checked: CH

**finc**  
finc Architects Ltd  
61-63 New London Road | Chelmsford | Essex | CM2 0ND  
T: +44 (0)1245 933988  
W: [www.fincarchitects.com](http://www.fincarchitects.com)  
E: [company@fincarchitects.com](mailto:company@fincarchitects.com)  
Disclaimer: © FINC Architects. Limited holds the copyright to all the information contained within this drawing and it may not be copied or reproduced in whole or in part without the prior written consent of the copyright holder. All rights reserved.  
All dimensions and measurements to be checked on site.  
All dimensions and measurements to be obtained before copying or using the data other than for the purpose it was originally supplied.  
