





FRONT ELEVATION

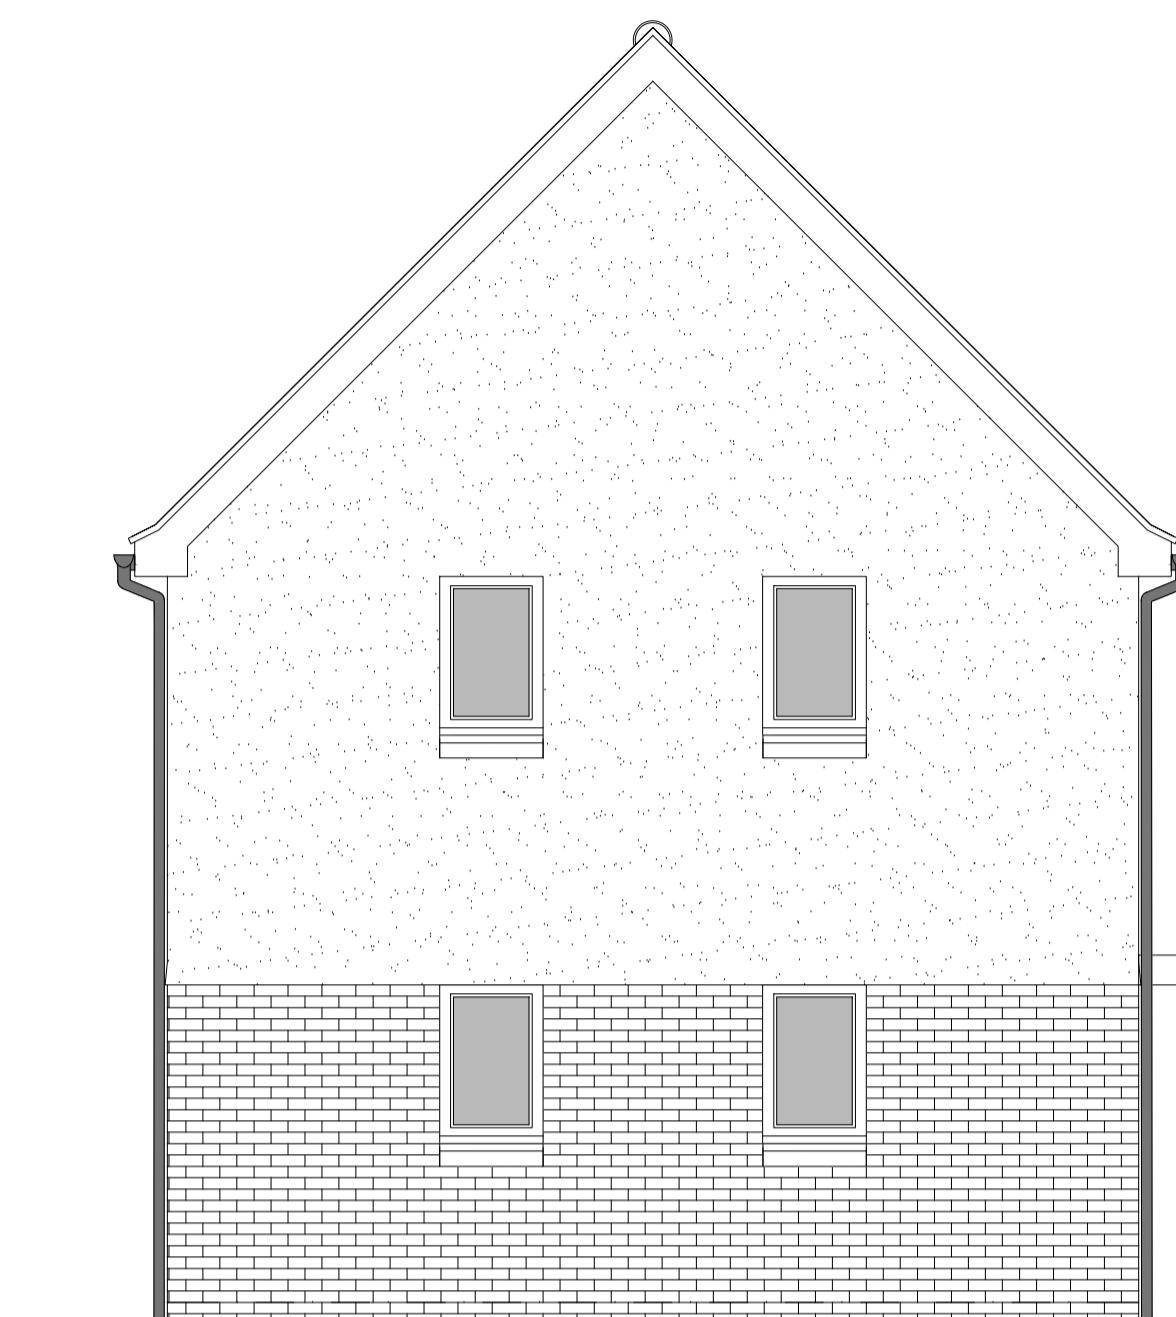

SIDE ELEVATION 1



REAR ELEVATION

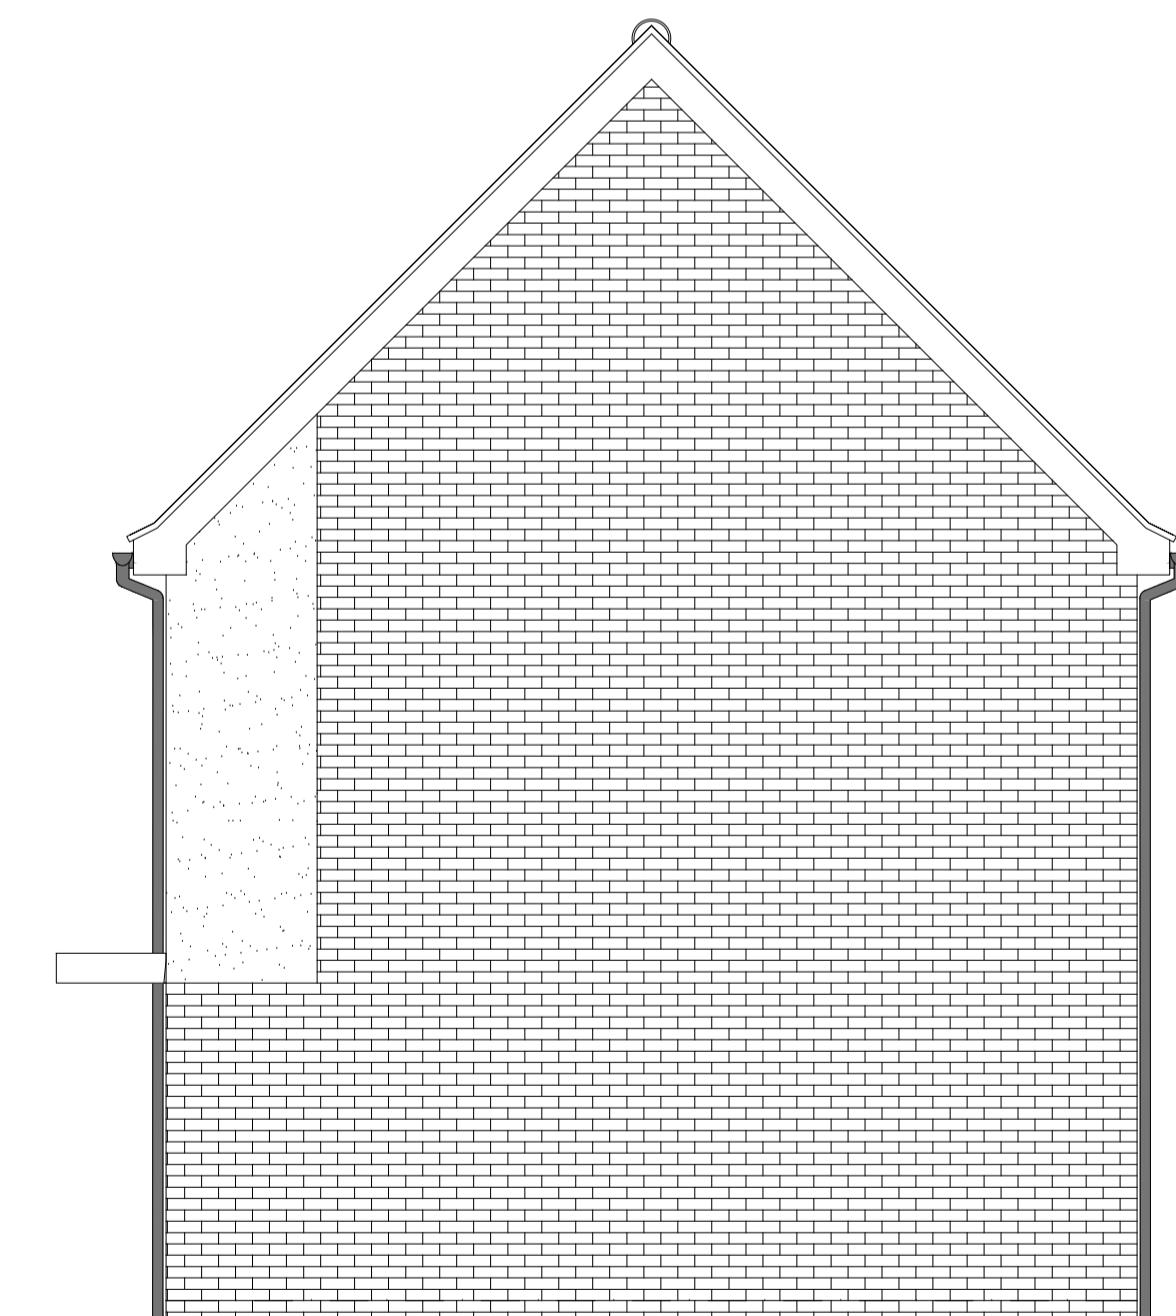

SIDE ELEVATION 2

0 0.5 1 2 3 4 5m
SCALE 1:50

HOUSETYPE VARIATIONS		
PLOT NUMBERS:	AS DRAWN	- 181
HANDED:	-	
MATERIALS:	WALLS	- BRICK
	WALLS (TREATMENT)	- RENDER
	FENESTRATION	- UPVC
	OBSCURE WINDOWS	- BATHROOMS & ENSUITES
	EXTERNAL DOORS	- UPVC
	OBSCURE DOORS	- UTILITY ROOM
	ROOF	- TILE
	GUTTERING & DOWNPipes	- UPVC
	FASCIA & SOFFITS	- UPVC
WINDOW OMISSION:	PLOT(S)	- N/A
AREA OF UNIT (GIA):	108.9sqm	1172sqft
B. REGS PART M:	M4(2)	
NDSS COMPLIANT:	YES	
CHARACTER AREA:	RUNWAY PARK	

A	22.08.24	Rwp positions adjusted	JC
Rev	Date	Amendment	Initials
Project: PHASE 4 THE LANDINGS FORD, WEST SUSSEX			
Client: VISTRY SOUTH EAST			
Drawing: PROPOSED HOUSETYPE ELEVATIONS HT - "355" VARIANT "V3"			
Drawing no:		Rev:	
22.1706.4605			A
Scale@A1:	1:50	Date:	AUG 24
Drawn:	CLP	Checked:	CH
61-63 New London Road Chelmsford Essex CM2 0ND			
T: +44 (0)1245 933988			
W: www.fincarchitects.com			
E: company@fincarchitects.com			
© FINC Architects Limited holds the copyright to all the information contained within this drawing. It is the property of the client and may not be copied or used for any other purpose than for the purpose it was originally supplied.			
All dimensions and measurements to be checked on site.			
Do not measure from this drawing. This drawing is to be printed in colour.			

finc

FINC Architects Ltd
T: +44 (0)1245 933988
W: www.fincarchitects.com
E: company@fincarchitects.com

DISCLAIMER
© FINC Architects Limited holds the copyright to all the information contained within this drawing. It is the property of the client and may not be copied or used for any other purpose than for the purpose it was originally supplied.