




PLOT NUMBERS:	AS DRAWN	- 103
HANDED:	- 34, 119	
MATERIALS:	WALLS	- BRICK
	WALLS (TREATMENT)	- RENDER
	FENESTRATION	- UPVC
	OBSCURE WINDOWS	- BATHROOMS & ENSUITES
	EXTERNAL DOORS	- UPVC
	OBSCURE DOORS	-
	ROOF	- TILE
	GUTTERING & DOWNPipes	- UPVC
	FASCIA & SOFFITS	- UPVC
WINDOW OMISSION:	PLOT(S)	- 103
AREA OF UNIT (GIA):	108.9sqm	1172sqft
B. REGS PART M:	M4(2)	
NDSS COMPLIANT:	YES	
CHARACTER AREA:	RYEBANK PARK	

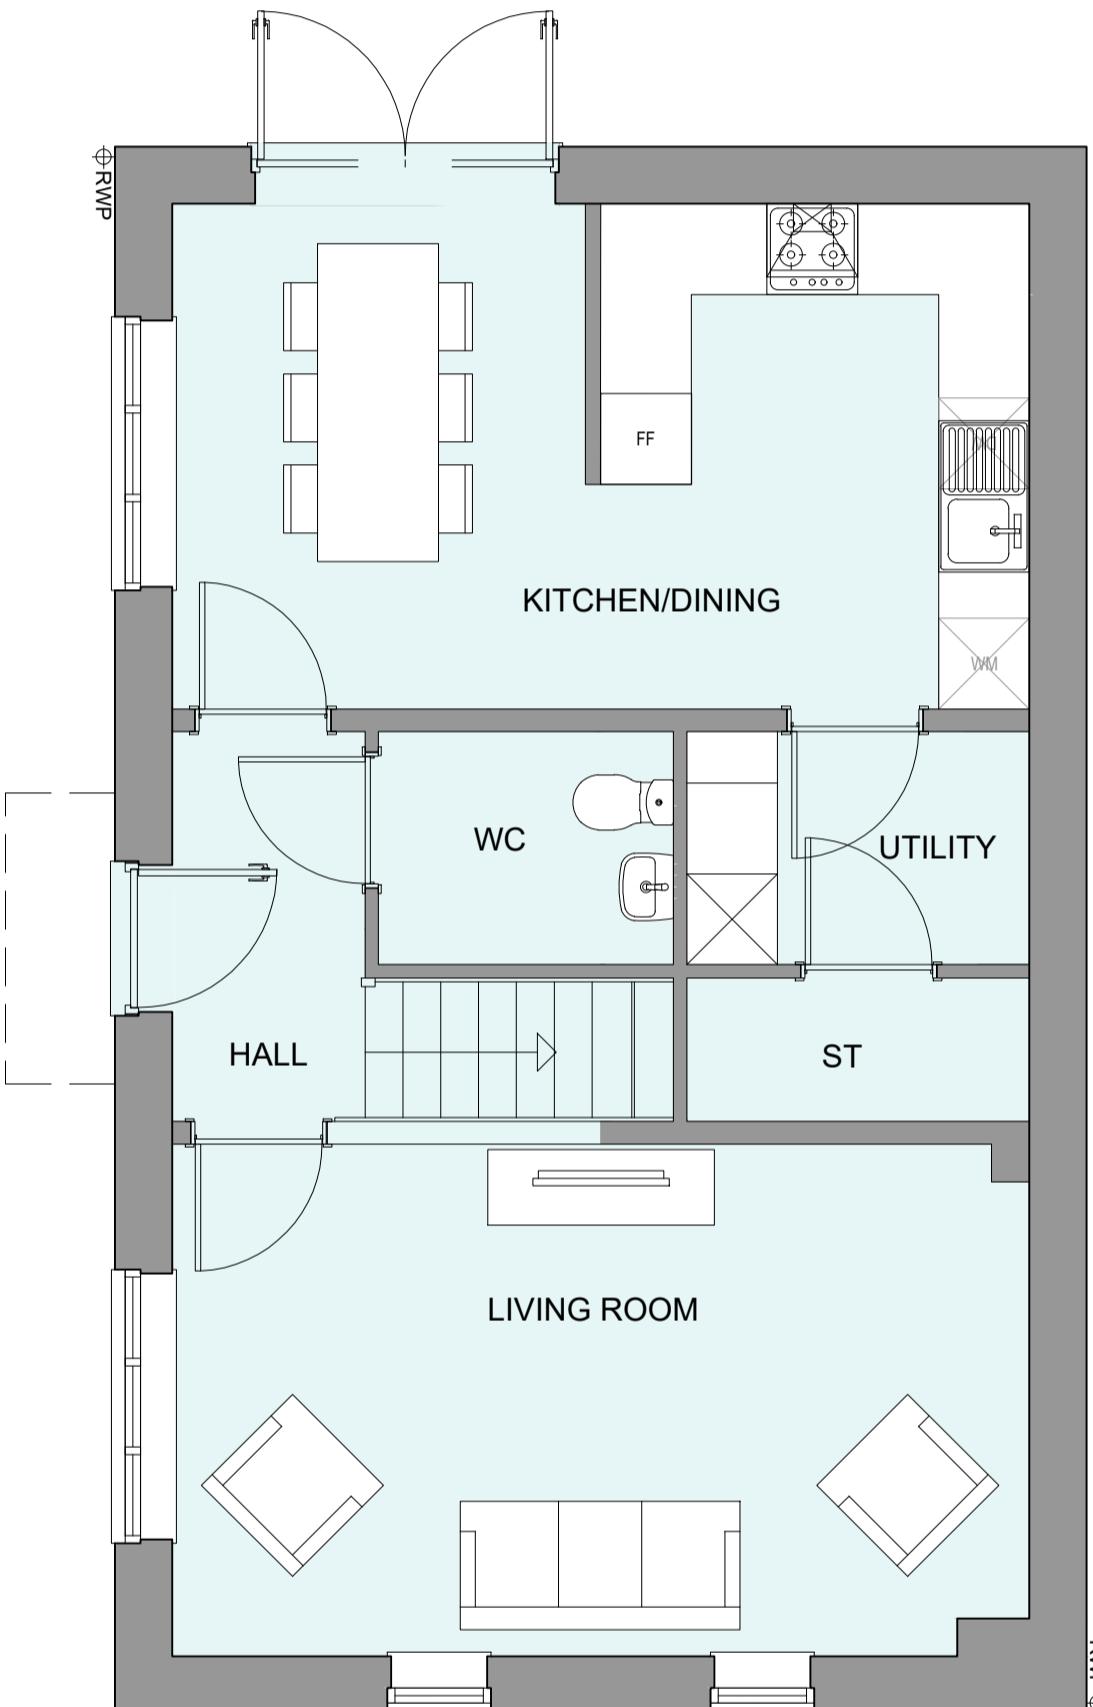

GROUND FLOOR PLAN

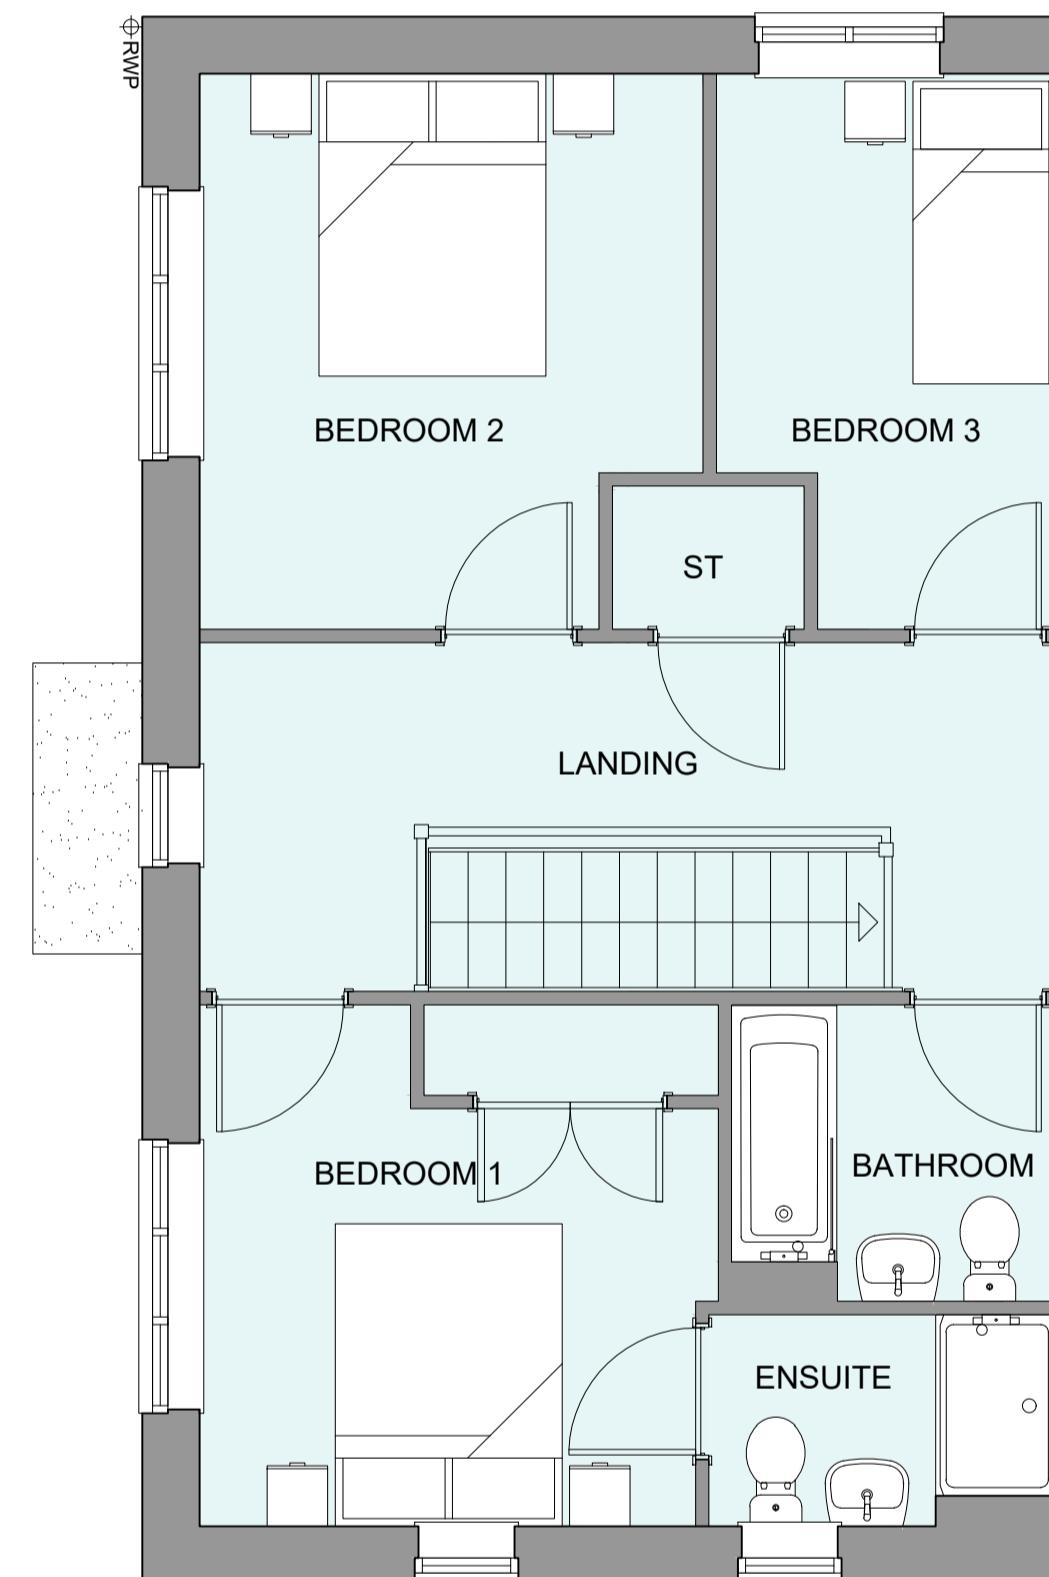

FIRST FLOOR PLAN

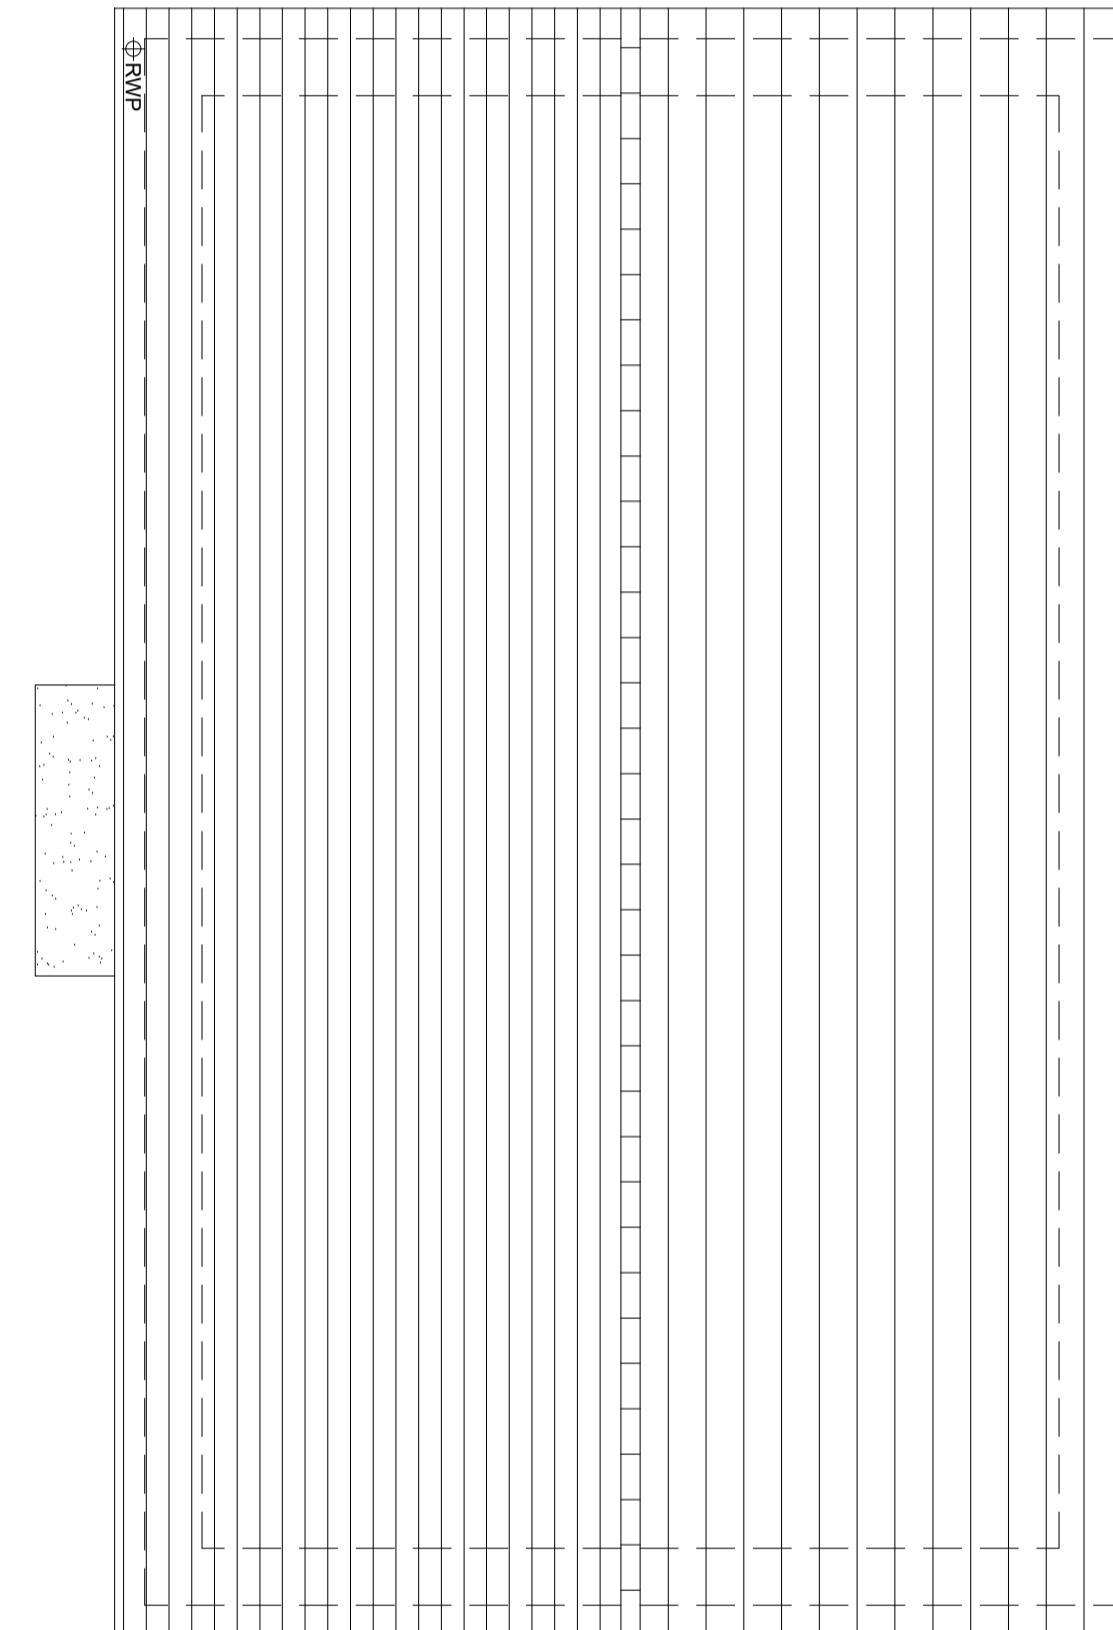

ROOF PLAN

A 21.08.24 Rwp positions adjusted  
Rev Date Amendment JC Initials

Project: PHASE 4 THE LANDINGS  
FORD, WEST SUSSEX  
Client: VISTRY SOUTH EAST  
Drawing: PROPOSED HOUSETYPE PLANS  
HT - "354" VARIANT "V11"  
Drawing no: 22.1706.4570 Rev: A  
Scale@A1: 1:50 Date: AUG 24 Drawn: JC Checked: CH

61-63 New London Road | Chelmsford | Essex | CM2 0ND  
T: +44 (0)1245 933988  
W: [www.fincarchitects.com](http://www.fincarchitects.com)  
E: [company@fincarchitects.com](mailto:company@fincarchitects.com)

**finc**  
© FINC Architects Limited holds the copyright to all the information contained within this drawing and it may not be copied or used for any other purpose than for the purpose it was originally supplied.  
All dimensions and measurements to be checked on site.  
Do not measure from this drawing. This drawing is to be printed in colour.