



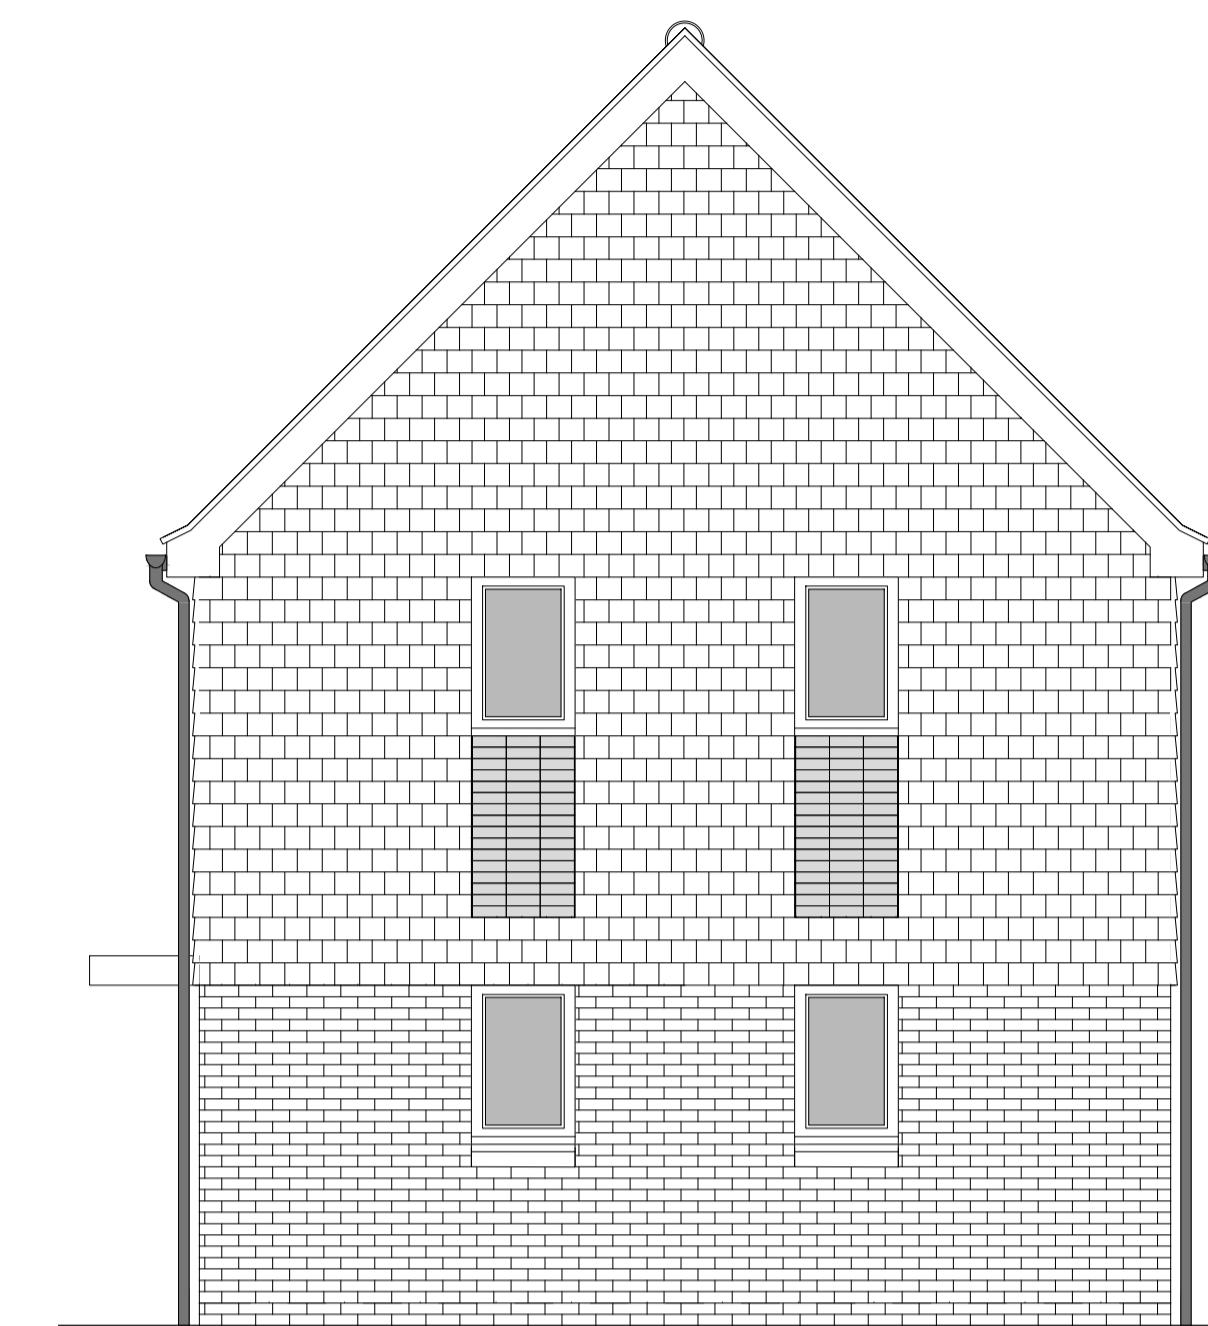


FRONT ELEVATION

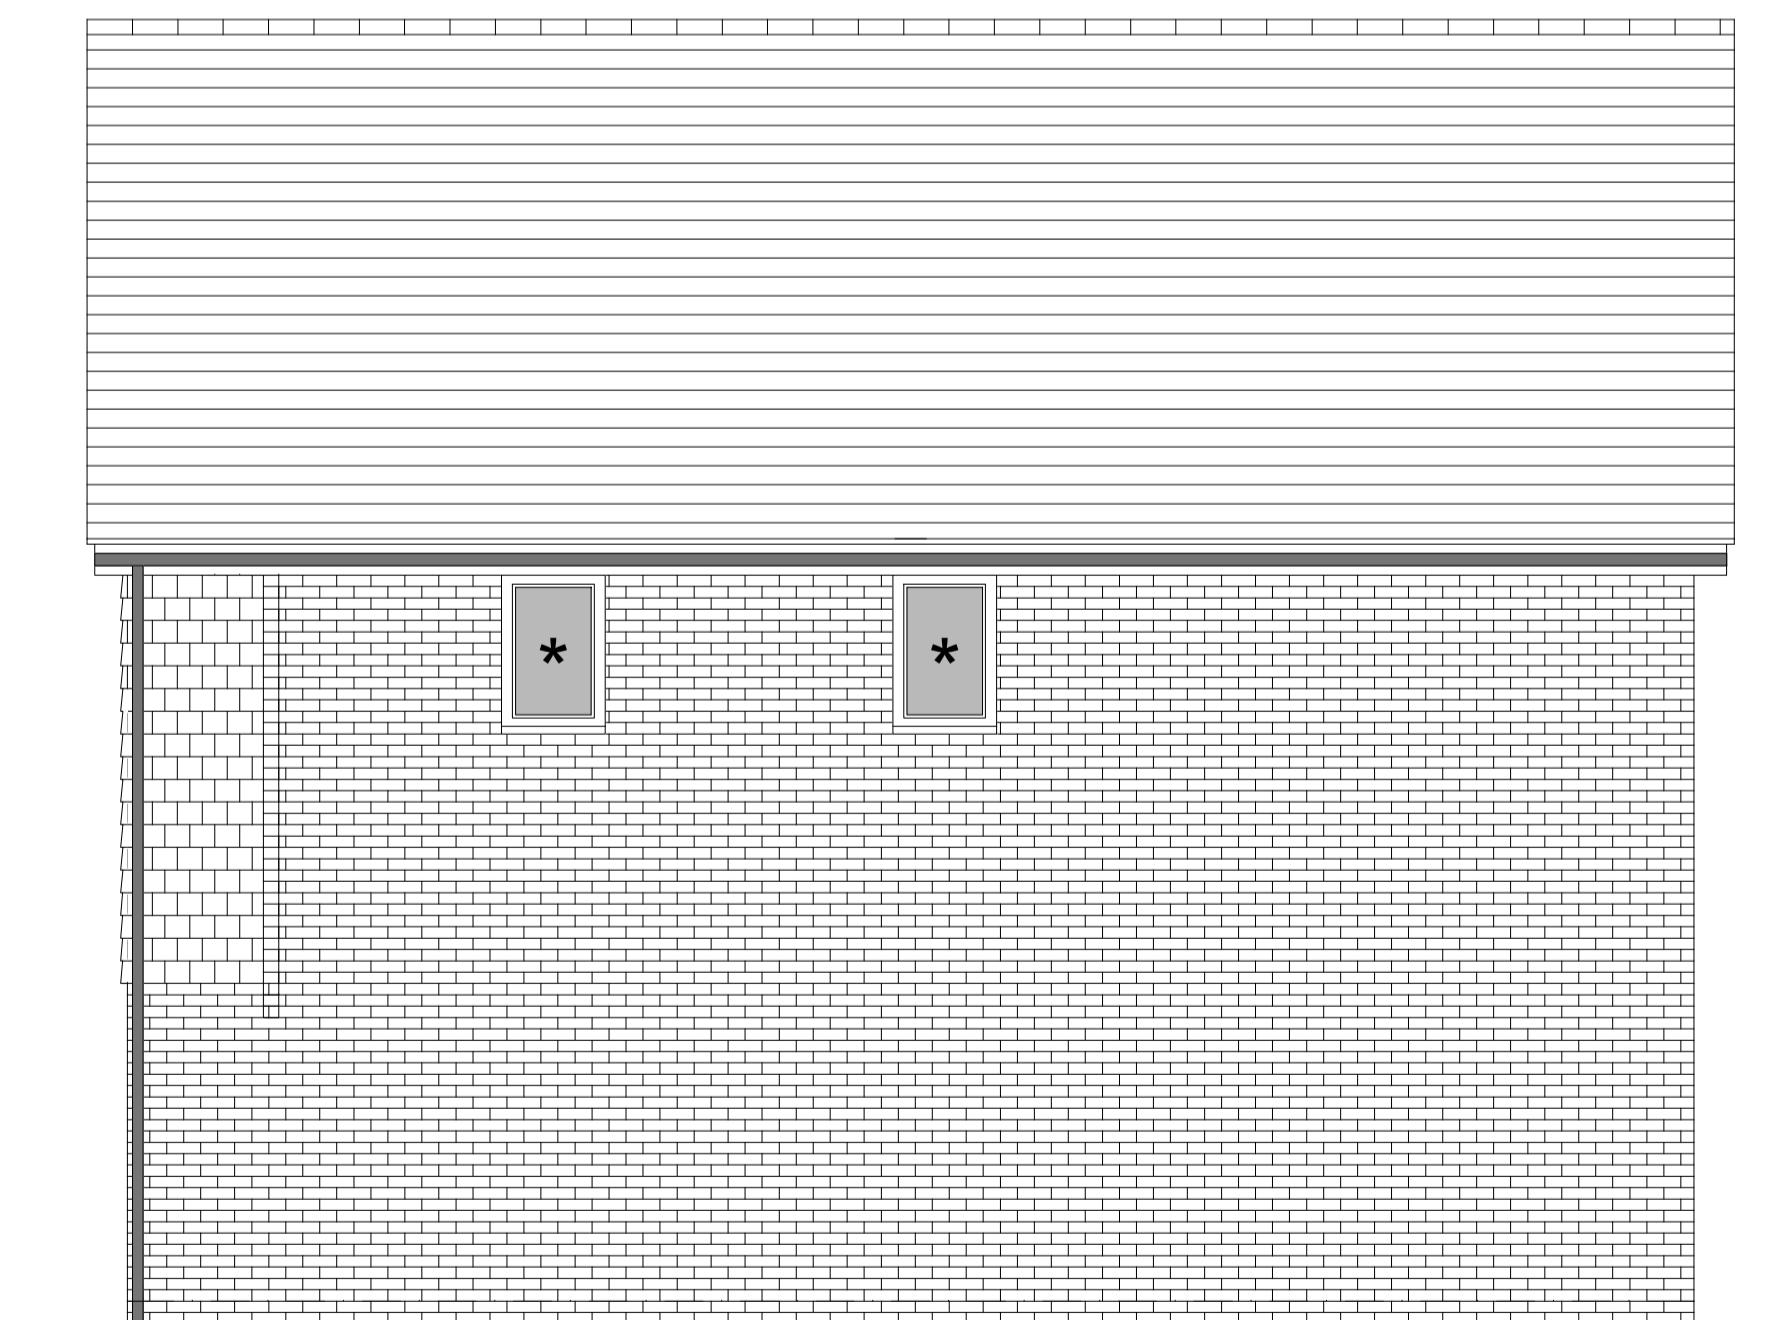

SIDE ELEVATION 1



REAR ELEVATION

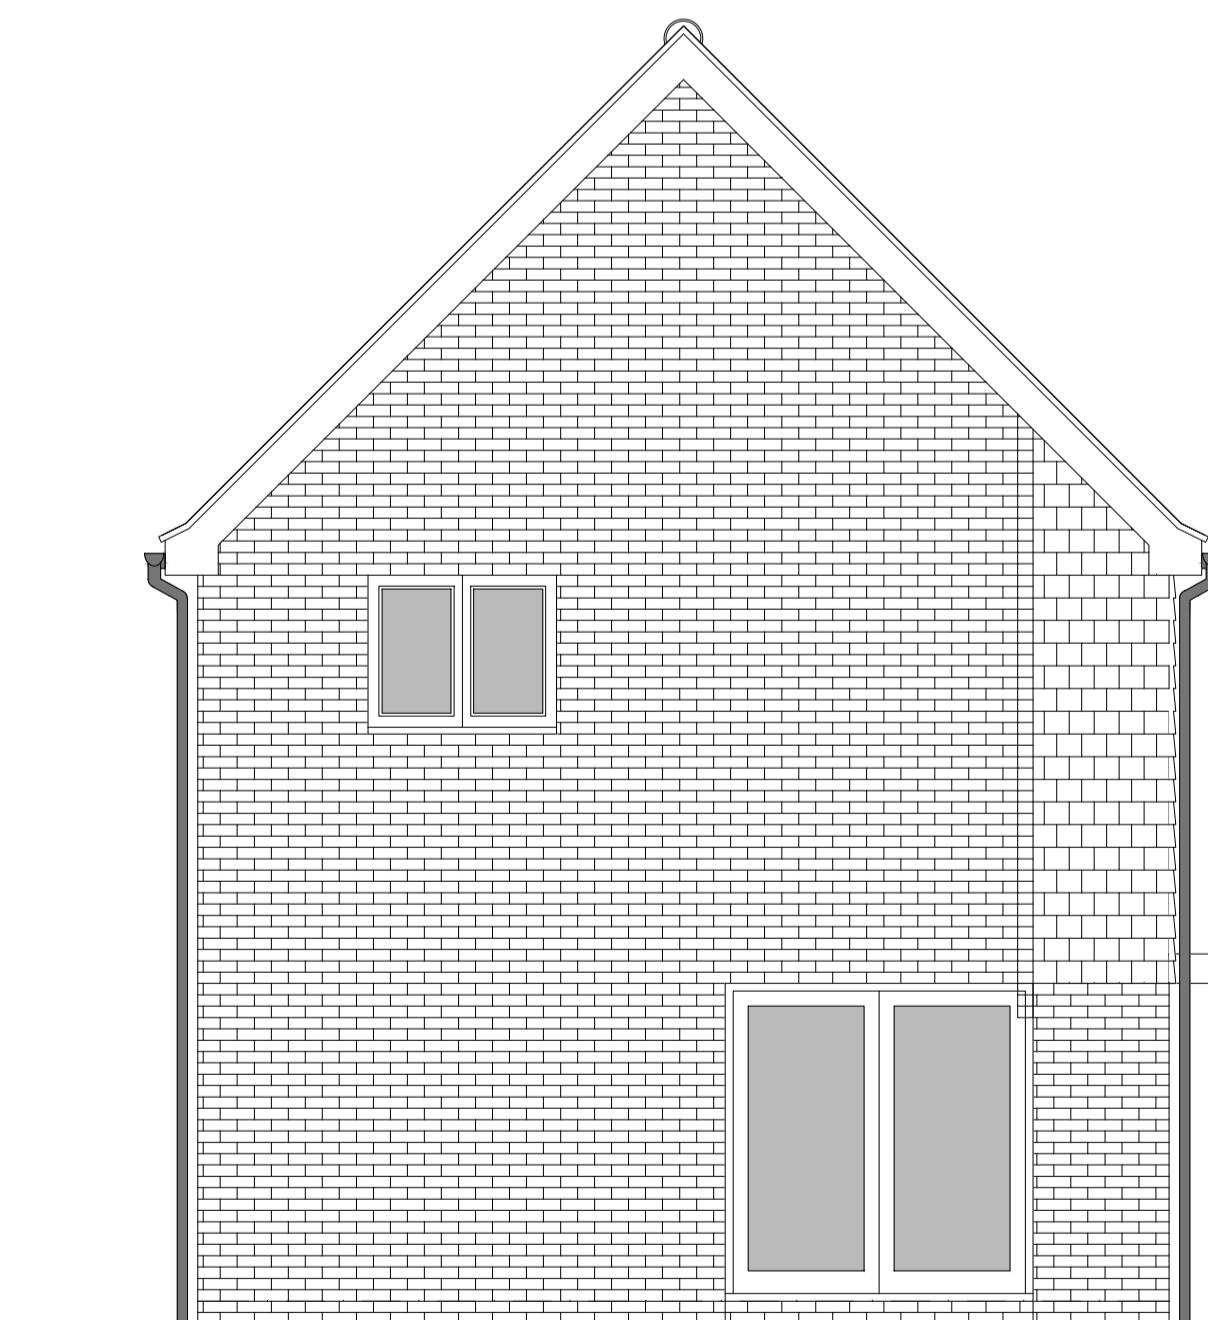

SIDE ELEVATION 2

0 0.5 1 2 3 4 5m
SCALE 1:50

HOUSETYPE VARIATIONS		
PLOT NUMBERS:	AS DRAWN	- 282, 297, 334
	-	
HANDED:	-	265
	-	
MATERIALS:	WALLS	- BRICK
	WALLS (TREATMENT)	- TILE HANGING
	FENESTRATION	- UPVC
	OBSCURE WINDOWS	- BATHROOMS & ENSUITES
	EXTERNAL DOORS	- UPVC
	OBSCURE DOORS	-
	ROOF	- TILE
	GUTTERING & DOWNPipes	- UPVC
	FASCIA & SOFFITS	- UPVC
WINDOW OMISSION:	PLOT(S)	- 282
AREA OF UNIT (GIA):	108.9sqm	1172sqft
B. REGS PART M:	M4(2)	
NDSS COMPLIANT:	YES	
CHARACTER AREA:	RUNWAY PARK	

A	21.08.24	Flashing added & rwp positions adjusted	JC
Rev	Date	Amendment	Initials
Project: PHASE 4 THE LANDINGS FORD, WEST SUSSEX			
Client: VISTRY SOUTH EAST			
Drawing: PROPOSED HOUSETYPE ELEVATIONS HT - "354" VARIANT "V8"			
Drawing no:		Rev:	
22.1706.4565			A
Scale @ A1: 1:50 Date: AUG 24 Drawn: JC Checked: CH			
61-63 New London Road Chelmsford Essex CM2 0ND T: +44 (0)1245 933988 W: www.fincarchitects.com E: company@fincarchitects.com			
© FINC Architects Limited holds the copyright to all the information contained within this drawing and it may not be copied or reproduced in whole or in part without the written consent of the copyright holder. All rights and copyright are reserved. This drawing is to be obtained before copying or using the data other than for the purpose it was originally supplied.			
Disclaimer: All dimensions and measurements to be checked on site. Do not measure from this drawing. This drawing is to be printed in colour.			

finc

FINC Architects Ltd
T: +44 (0)1245 933988
W: www.fincarchitects.com
E: company@fincarchitects.com