





FRONT ELEVATION

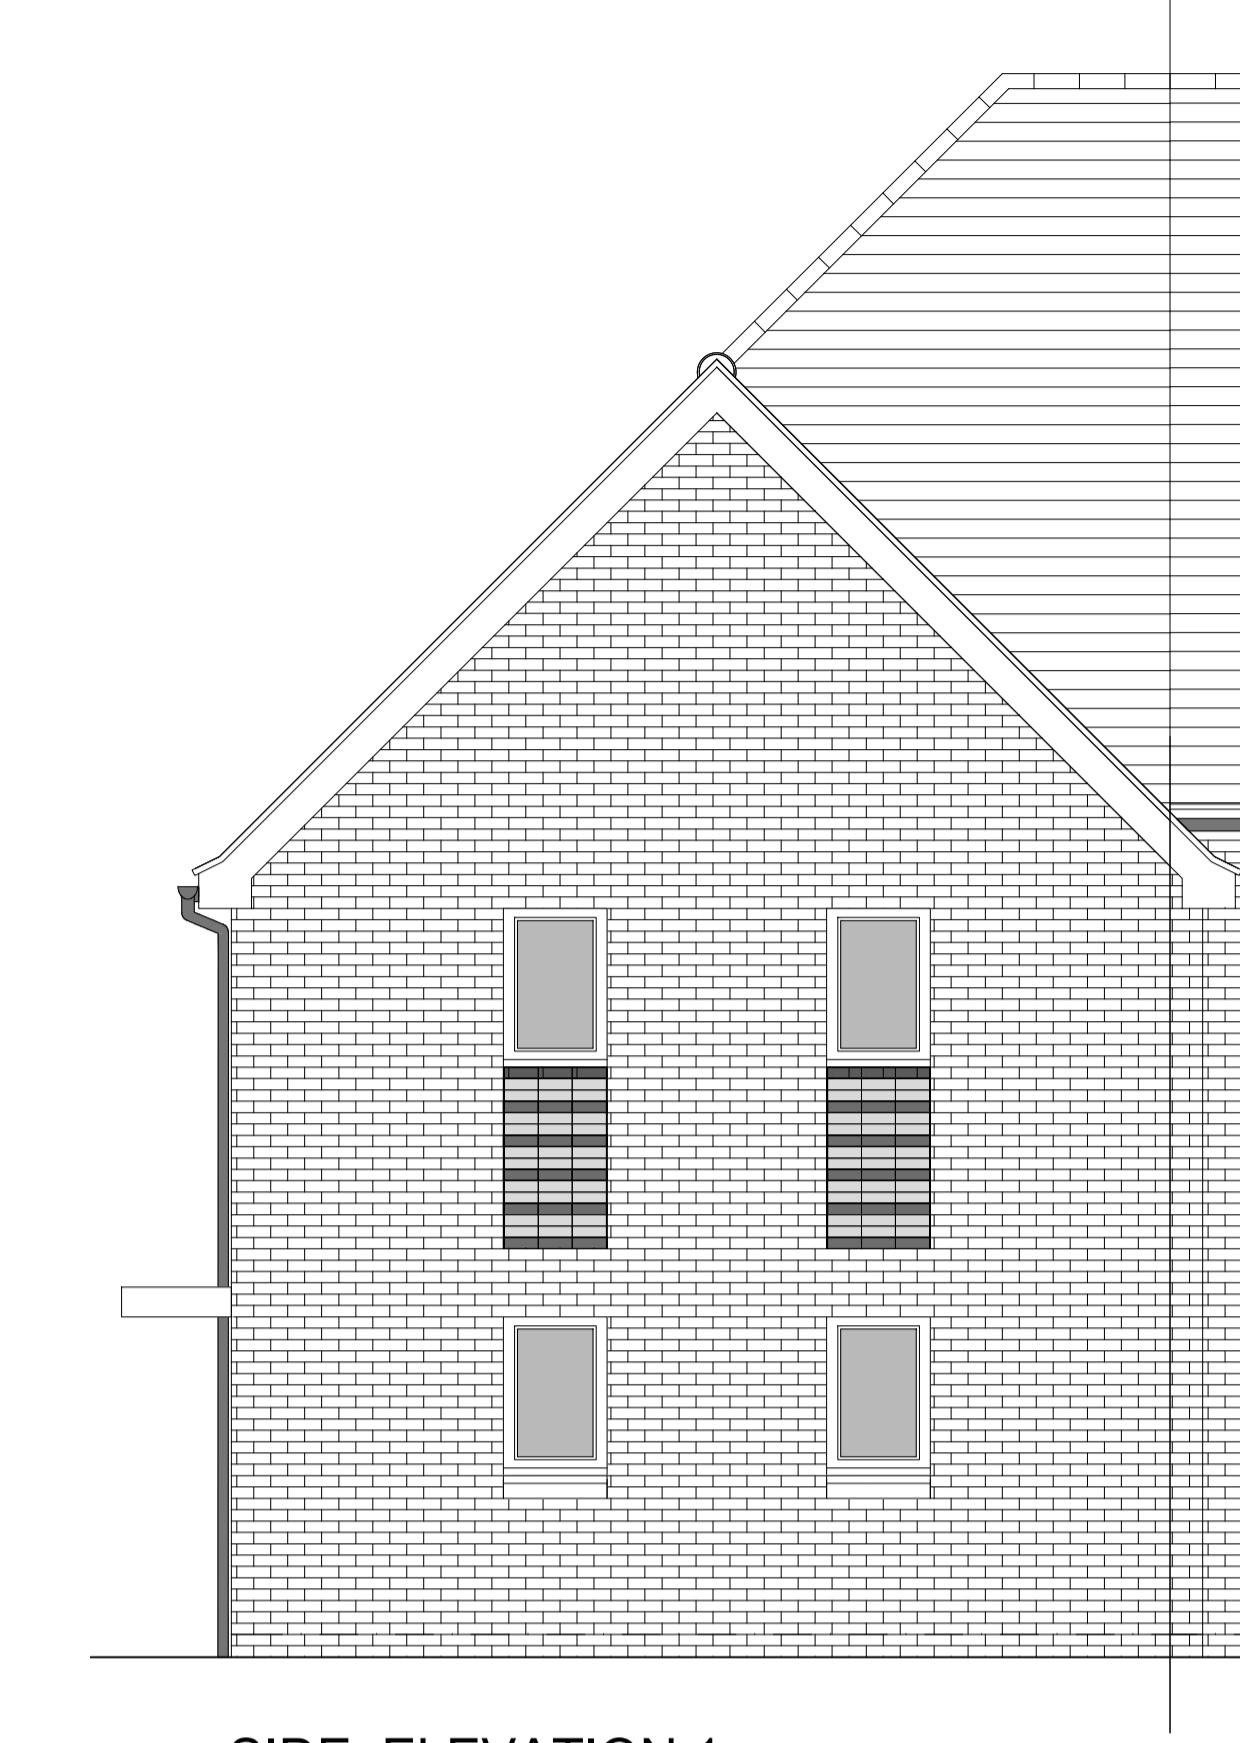

SIDE ELEVATION 1

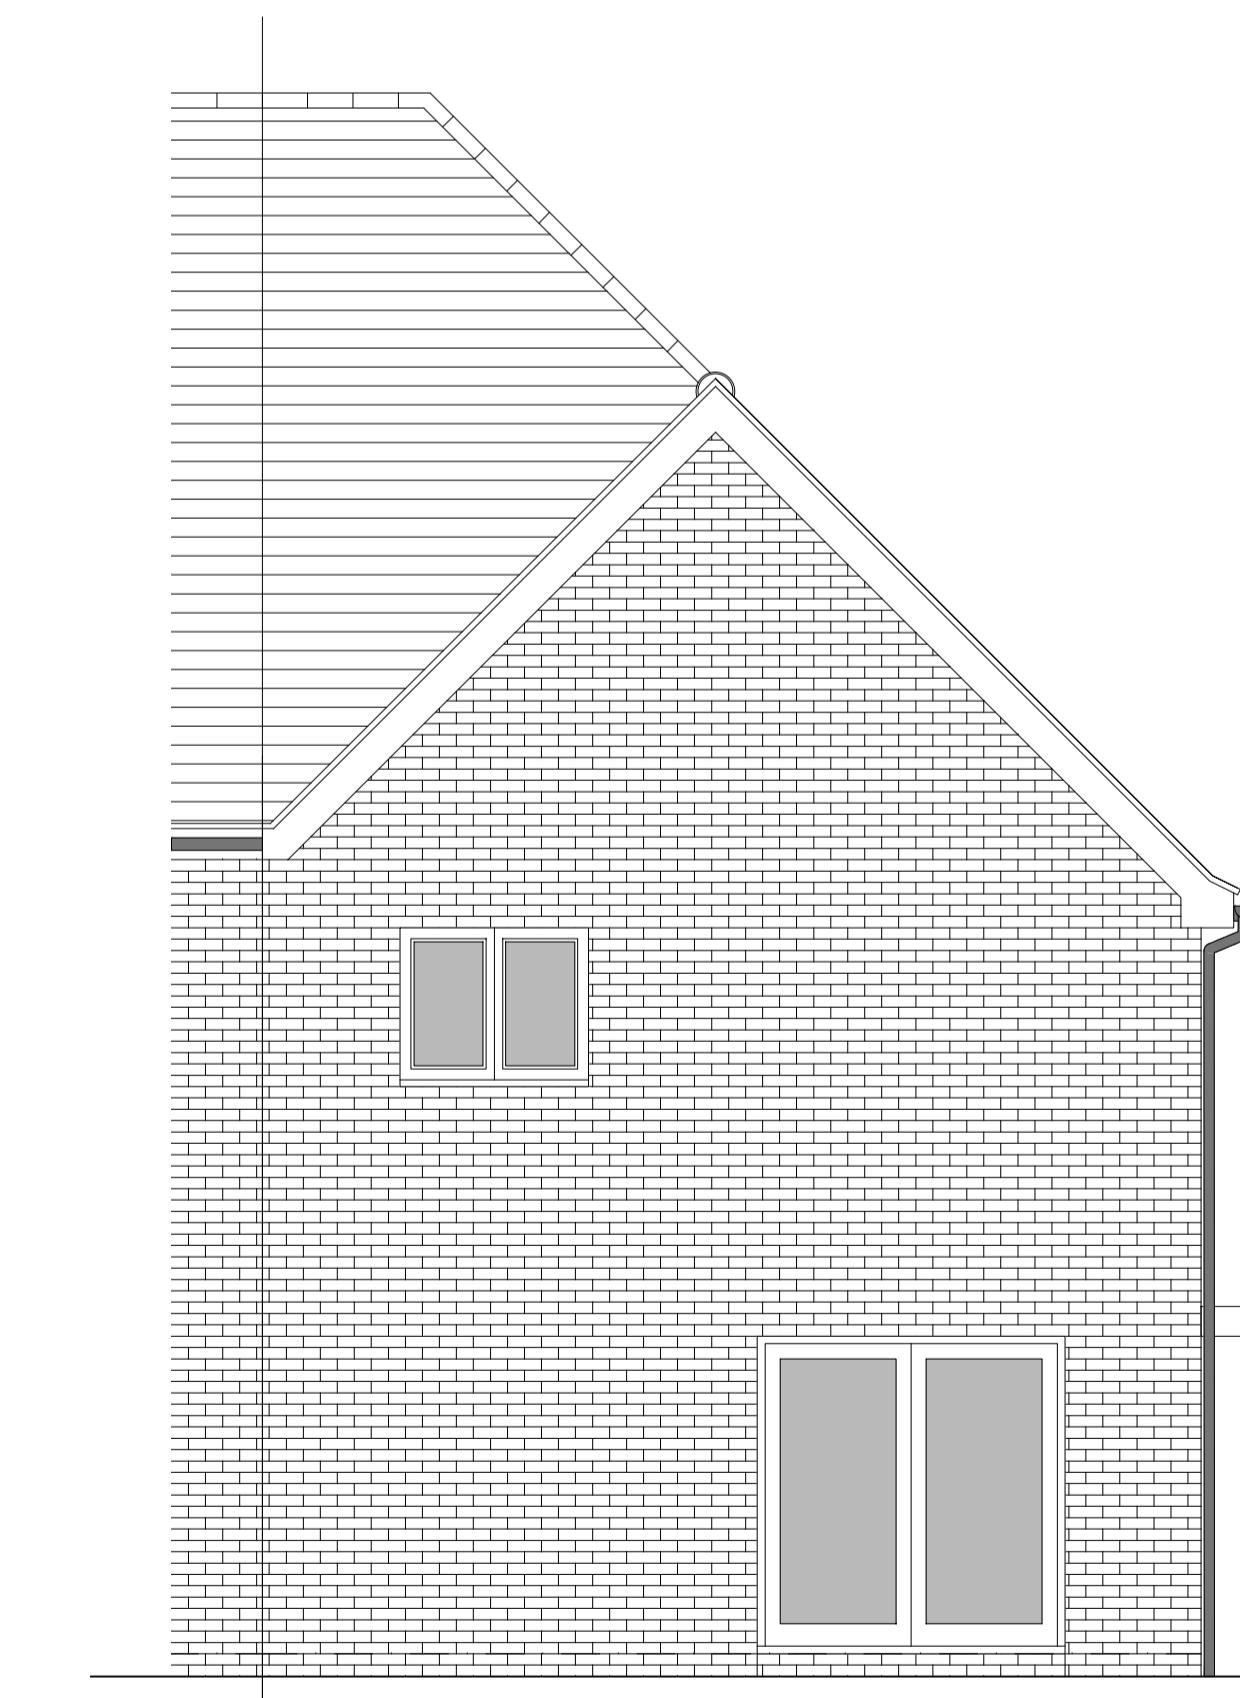

SIDE ELEVATION 2

HOUSETYPE VARIATIONS	
PLOT NUMBERS:	AS DRAWN - 158
HANDED:	- 159
MATERIALS:	WALLS - BRICK WALLS (TREATMENT) - FENESTRATION - UPVC OBSCURE WINDOWS - BATHROOMS & ENSUITES EXTERNAL DOORS - UPVC OBSCURE DOORS - ROOF - TILE GUTTERING & DOWNPipes - UPVC FASCIA & SOFFITS - UPVC
WINDOW OMISSION:	PLOT(S) - N/A
AREA OF UNIT (GIA):	108.9sqm 1172sqft
B. REGS PART M:	M4(2)
NDSS COMPLIANT:	YES
CHARACTER AREA:	RUNWAY

A 21.08.24 Adjacent HT added and roof adjusted
Rev Date Amendment Initials

Project:
PHASE 4 THE LANDINGS
FORD, WEST SUSSEX
Client:
VISTRY SOUTH EAST
Drawing:
PROPOSED HOUSETYPE ELEVATIONS
HT - "354" VARIANT "V1"

Drawing no: 22.1706.4551 Rev: A
Scale@A1: 1:50 Date: AUG 24 Drawn: JC Checked: CH

finc
FINC Architects Ltd
61-63 New London Road | Chelmsford | Essex | CM2 0ND
T: +44 (0)1245 933988
W: www.fincarchitects.com
E: company@fincarchitects.com

Disclaimer: © FINC Architects. Limited holds the copyright to all the information contained within this drawing and it may not be copied or reproduced in whole or in part without the prior written consent of the copyright holder.
All dimensions and measurements to be checked on site.
Do not measure from this drawing. This drawing is to be printed in colour.