



HOUSETYPE VARIATIONS	
PLOT NUMBERS:	AS DRAWN -
HANDED:	- 174
MATERIALS:	WALLS - BRICK WALLS (TREATMENT) - FENESTRATION - UPVC OBSCURE WINDOWS - BATHROOMS & ENSUITES EXTERNAL DOORS - UPVC OBSCURE DOORS - ROOF - TILE GUTTERING & DOWNPipes - UPVC FASCIA & SOFFITS - UPVC
WINDOW OMISSION:	PLOT(S) - N/A
AREA OF UNIT (GIA):	108.9sqm 1172sqft
B. REGS PART M:	M4(2)
NDSS COMPLIANT:	YES
CHARACTER AREA:	RUNWAY

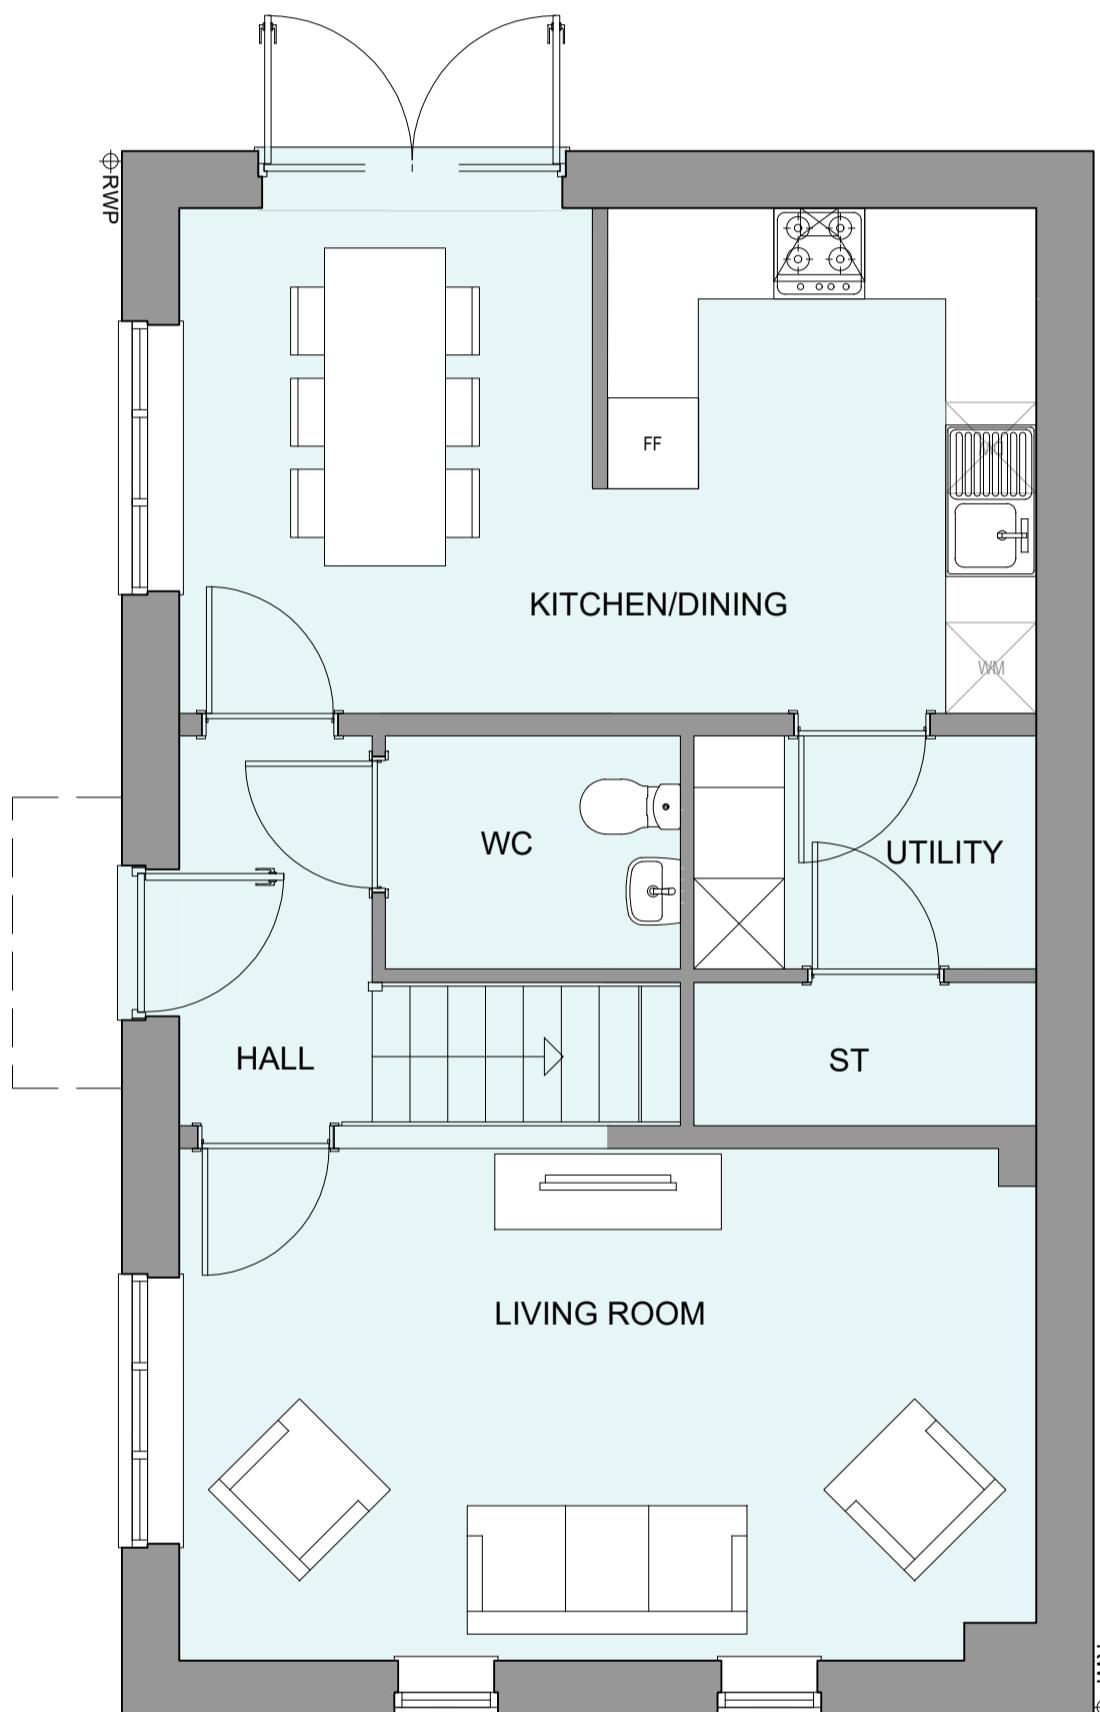

GROUND FLOOR PLAN



FIRST FLOOR PLAN

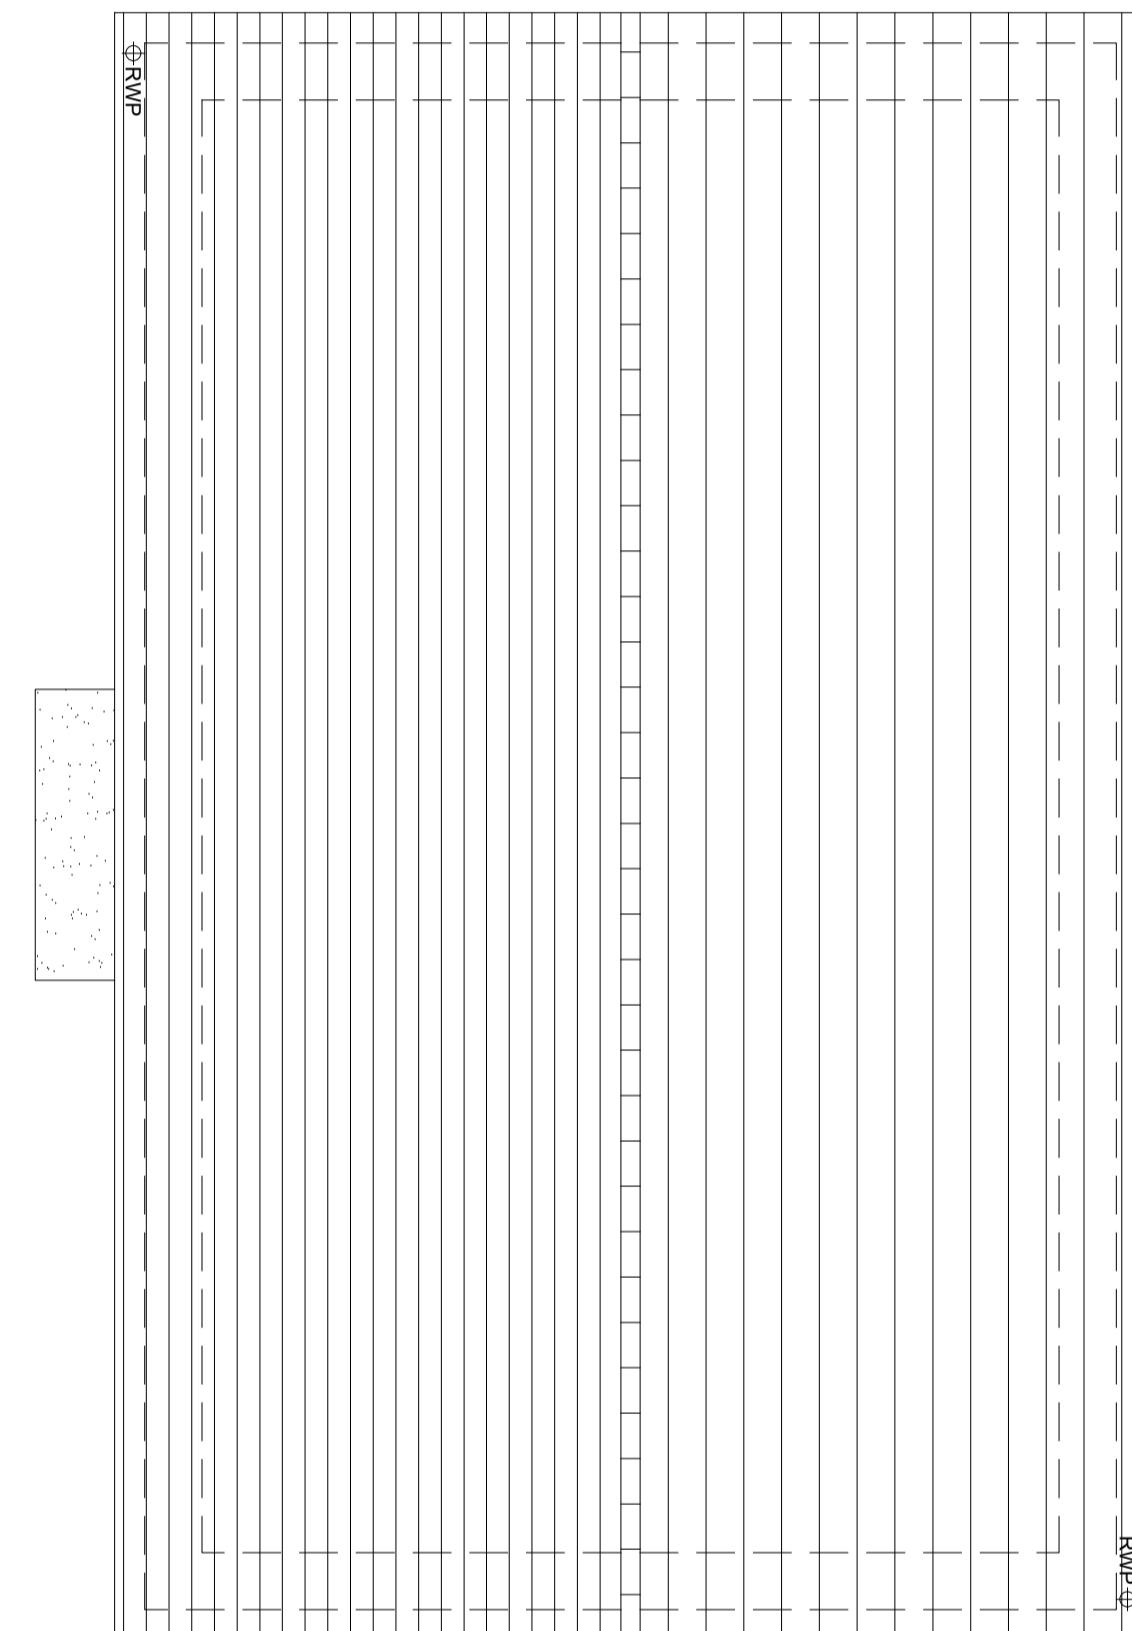

ROOF PLAN

A 21.08.24 Rwp positions adjusted
Rev Date Amendment JC Initials

Project: PHASE 4 THE LANDINGS
FORD, WEST SUSSEX
Client: VISTRY SOUTH EAST
Drawing: PROPOSED HOUSETYPE PLANS
HT - "354" VARIANT "V2"
Drawing no: 22.1706.4552 Rev: A
Scale@A1: 1:50 Date: AUG 24 Drawn: JC Checked: CH

61-63 New London Road | Chelmsford | Essex | CM2 0ND
T: +44 (0)1245 933988
W: www.fincarchitects.com
E: company@fincarchitects.com

finc
finc Architects Ltd
© Finc Architects. Limited holds the copyright to all the information contained within this drawing and it may not be copied or used for any purpose other than for the purpose it was originally supplied.
All dimensions and measurements to be checked on site.
Do not scale from this drawing. This drawing is to be printed in colour.